
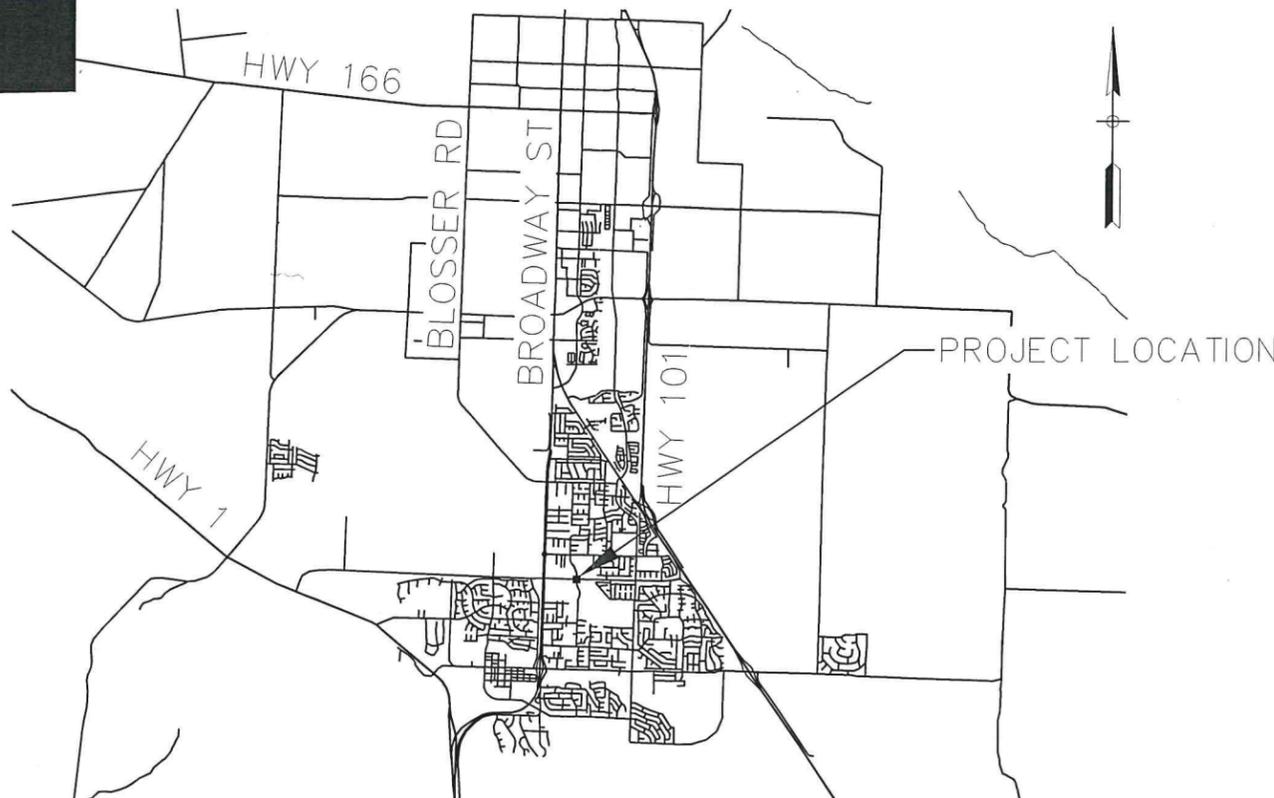


COUNTY OF SANTA BARBARA  
STATE OF CALIFORNIA  
DEPARTMENT OF PUBLIC WORKS

PLANS FOR THE CONSTRUCTION OF  
**HUMMEL DRIVE & UNION VALLEY  
PARKWAY TRAFFIC SIGNAL**

APPROXIMATELY 1.2 MILES WEST OF HWY101 AND UNION VALLEY  
PARKWAY INTERCHANGE  
IN THE 4TH SUPERVISORIAL DISTRICT  
COUNTY PROJECT NO. 862453

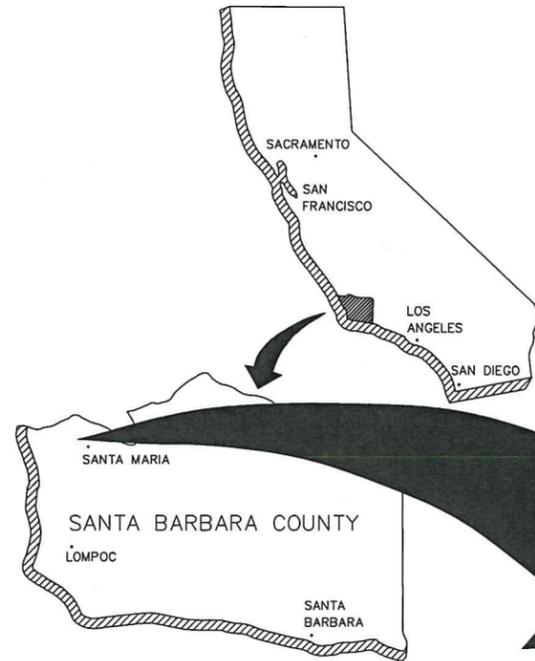

APPROVED - BOARD OF SUPERVISORS *[Signature]* 12-9-25  
DATE

DESIGNED BY *[Signature]* 10/14/2025 | 8:52 AM PDT  
APPROVED - DIRECTOR OF PUBLIC WORKS DATE

DESIGNED BY *[Signature]* 10/13/2025 | 1:11 PM PDT  
APPROVAL RECOMMENDED - ENGINEERING SECTION MANAGER DATE

INDEX TO SHEETS


No.	SHEET	TITLE
1	TS-1	TITLE SHEET
2	G-1	GENERAL NOTES
3	PC-1	PROJECT CONTROL
4	DM-1	DEMOLITION PLAN
5-7	L	LAYOUT PLANS
8	CD	CONSTRUCTION DETAILS
9	EC-1	EROSION CONTROL PLAN
10-11	TR	TRAFFIC SIGNAL PLANS
12	PD-1	PAVEMENT DELINEATION

UTILITY PROVIDERS

GOLDEN STATE WATER	WATER
LAGUNA COUNTY SANITATION DISTRICT	SEWER
PG&E	POWER
SOCAL GAS	GAS
FRONTIER	FIBER

INDEX TO STD DETAILS AND PLANS

- SANTA BARBARA COUNTY 2011  
ENGINEERING DESIGN STANDARDS
- 2-010 GENERAL TRENCH NOTES
  - 2-020 PIPE BEDDING DETAILS
  - 2-030 TRENCHES FOR EXISTING PAVED ROADS
  - 3-010 GENERAL DRAINAGE FACILITIES NOTES
  - 3-020 OPEN CURB DROP INLETS
  - 4-010 CURB AND DRIVEWAY GENERAL NOTES
  - 4-030 CURBS AND GUTTERS
  - 4-035 MEDIAN STRIPS
  - 5-010 GENERAL SIDEWALK NOTES
  - 5-030 CURB RAMP DETAILS
  - 5-040 SIDEWALK DETAILS
  - 5-045 SIDEWALK TRANSITIONS
  - 5-050 SIDEWALK UTILITIES
  - 6-010 GENERAL STREET SECTION NOTES
  - 6-040 LOCAL PUBLIC ROAD SECTIONS ADT 250 TO 5000
  - 6-070 MAJOR & ARTERIAL ROAD SECTIONS ADT 5000 TO 16000
  - 7-010 GENERAL SIGNAGE NOTES
  - 7-050 ROADSIDE SIGN POSTS
  - 7-060 STREET NAME SIGNS
- 2024 CALTRANS STANDARD PLANS
- A87A - CURBS AND DRIVEWAYS
  - A87B - HOT MIX ASPHALT DIKES
  - A88A - CURB RAMP DETAILS
  - T51 - TEMPORARY WATER POLLUTION CONTROL DETAILS
  - T64 - TEMPORARY DRAINAGE INLET PROTECTION
  - ES-7Q - ELECTRICAL SYSTEMS (PEDESTRIAN BARRICADES)
- PAVEMENT MARKERS, TRAFFIC LINES, AND PAVEMENT MARKINGS

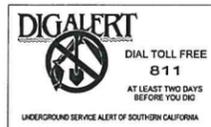

NOTE:

IT SHALL BE THE RESPONSIBILITY OF THE CONTRACTOR TO WORK WITH THE LOCAL UTILITY COMPANIES TO LOCATE ALL UNDERGROUND SERVICE LINES WITHIN THE PROJECT LIMITS. CALL UNDERGROUND SERVICE ALERT AT (800) 422-4133 OR 811 A MINIMUM OF TWO WORKING DAYS PRIOR TO ANY EXCAVATION WORK.

THE CONTRACTOR SHALL POSSESS THE CLASS (OR CLASSES) OF LICENSE AS SPECIFIED IN THE "NOTICE TO BIDDERS."



COUNTY OF SANTA BARBARA  
DEPARTMENT OF PUBLIC WORKS  
TRANSPORTATION DIVISION

DESIGN BY: M. PALMER  
DRAWN BY: M. SAUCIUR  
CHECKED BY: G. SMART  
CONSTRUCTABILITY REVIEW BY: \*

SCALE: NTS  
PROJECT NO. 862453

HUMMEL DRIVE &  
UNION VALLEY PARKWAY  
TRAFFIC SIGNAL

SHEET NO. 1 OF 11  
FILE NO. \*

FOR REDUCED PLANS ORIGINAL SCALE IN INCHES 0 1 2 3

DISREGARD PRINTS BEARING EARLIER REVISION DATES REVISION DATES (PRELIMINARY STAGE ONLY)

HUMMEL DRIVE AND UNION VALLEY PARKWAY TRAFFIC SIGNAL

COUNTY OF SANTA BARBARA  
DEPARTMENT OF PUBLIC WORKS  
TRANSPORTATION DIVISION