


COUNTY OF SANTA BARBARA  
STATE OF CALIFORNIA  
DEPARTMENT OF PUBLIC WORKS

PLANS FOR THE CONSTRUCTION OF  
**ASHLEY ROAD BRIDGE NO 51C-043**  
**REPLACEMENT PROJECT**  
IN THE FIRST SUPERVISORIAL DISTRICT  
COUNTY PROJECT No. 18110C  
FEMA PROJECT No. 37152


*[Signature]* 5/21/19  
APPROVED - CHAIRMAN, BOARD OF SUPERVISORS DATE

*[Signature]* 2/10/2019  
APPROVED - DIRECTOR OF PUBLIC WORKS DATE

Walter P. Rubalcava 2/10/2019  
APPROVAL RECOMMENDED - ENGINEERING SECTION MANAGER DATE

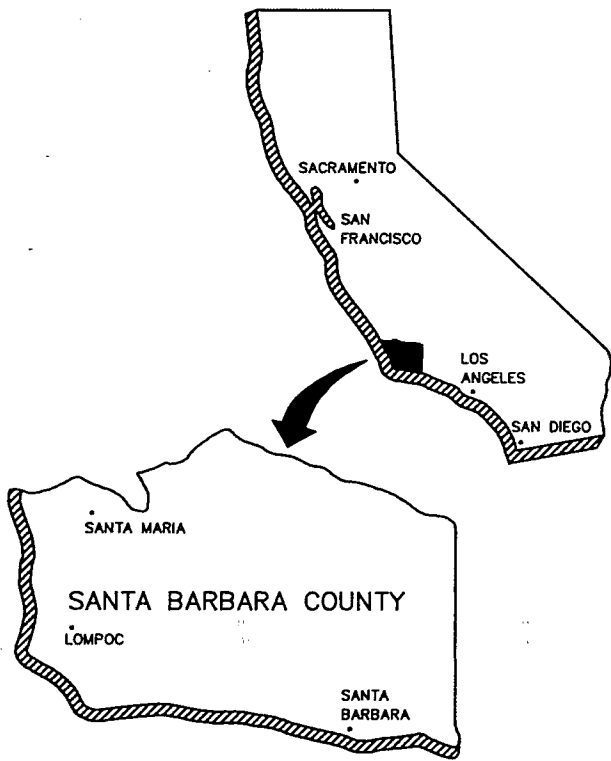

**CAUTION !**  
**UNDERGROUND UTILITIES**  
CONTRACTOR SHALL CALL U.S.A. AT  
1-800-227-2600 PRIOR TO ANY  
EXCAVATION WORK BEING DONE !!  
ALLOW 2 WORKING DAYS MINIMUM NOTICE

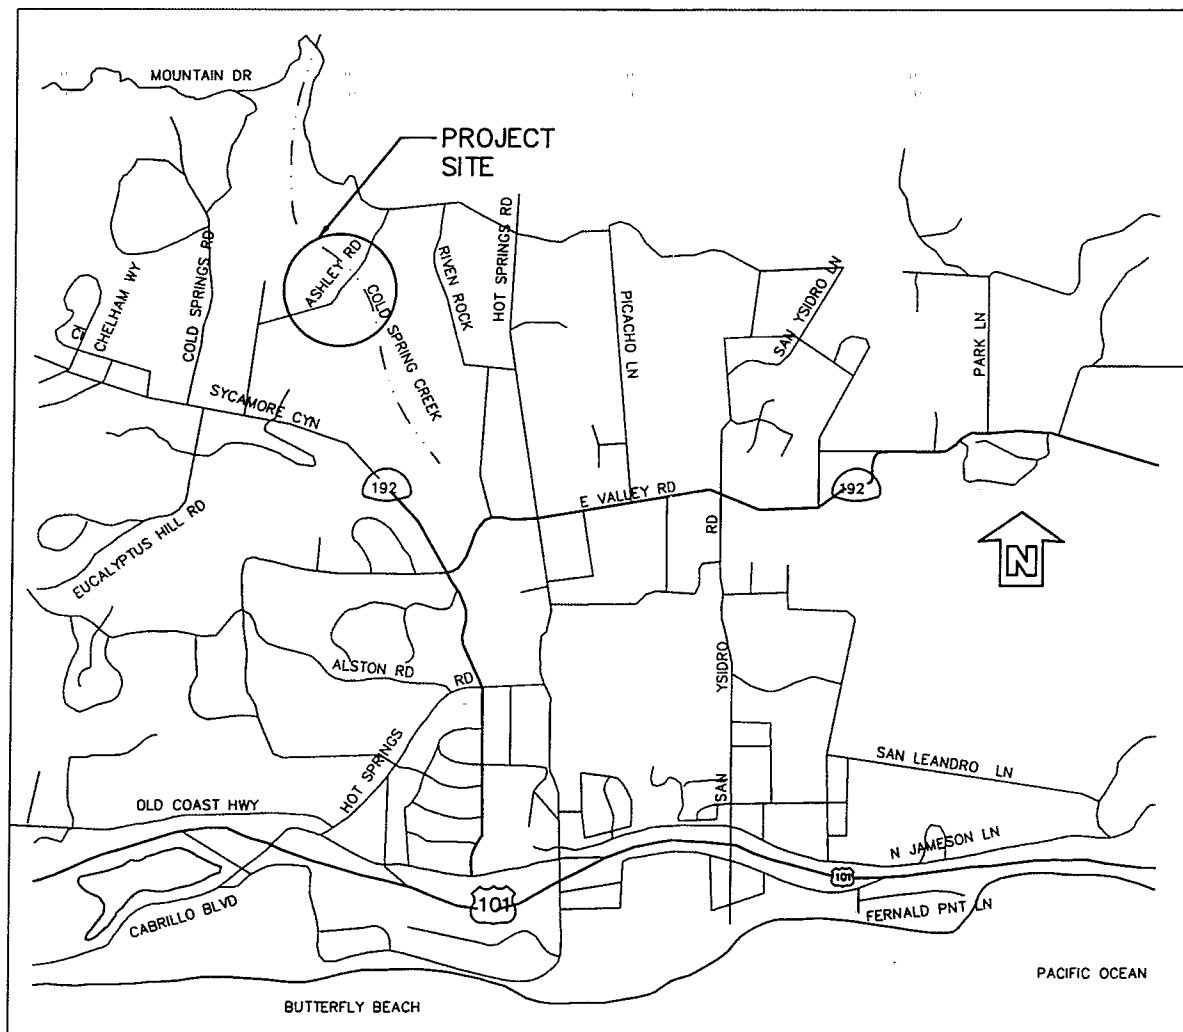

VICINITY MAP  
NO SCALE

INDEX TO SHEETS

ROADWAY PLANS

SHEET No.	TITLE
1	TS TITLE SHEET
2	X-1 TYPICAL SECTIONS
3	L-1 LAYOUT
4	P-1 SUPER ELEVATION DIAGRAM
5	C-1 CONSTRUCTION DETAILS
6	C-2 CONSTRUCTION DETAILS
7	C-3 CONSTRUCTION DETAILS
8	C-4 CONSTRUCTION DETAILS
9	D-1 DRAINAGE PLAN
10	U-1 UTILITY PLAN
11	PD-1 PAVEMENT DELINEATION

STRUCTURE PLANS

SHEET No.	TITLE
12	BR-1 GENERAL PLAN
13	BR-2 GENERAL NOTES
14	BR-3 SPECIAL PROVISIONS NO. 1
15	BR-4 SPECIAL PROVISIONS NO. 2
16	BR-5 FOUNDATION PLAN
17	BR-6 ABUTMENT DETAILS
18	BR-7 FASCIA DETAILS



CONSTRUCTION STARTED:	PROJECT ENGINEER: W.P. Rubalcava 2/10/19 DATE	COUNTY OF SANTA BARBARA DEPARTMENT OF PUBLIC WORKS TRANSPORTATION DIVISION	DESIGN BY: W RUBALCAVA	CHECKED BY: R. BENSEL	SCALE NTS	PROJECT NO. 18110C	ASHLEY ROAD BRIDGE 51C-043 REPLACEMENT PROJECT	SHEET NO. 1 OF 18
CONSTRUCTION COMPLETED:			DRAWN BY: L VANDBORG	CONSTRUCTABILITY REVIEW BY: P GASTON				FILE NO.
RECORD DRAWING APPROVED BY:							REVISION DATES (PRELIMINARY STAGE ONLY)	
SURVEY CHECKED BY:							1/13 1/20 1/23 1/27 1/31 2/8	

FOR REDUCED PLANS ORIGINAL SCALE IN INCHES 0 1 2 3

Ashley Road Bridge Design.dwg, Sun, 10 Feb 2019 - 1:20pm, lvandbo

COUNTY OF SANTA BARBARA  
DEPARTMENT OF PUBLIC WORKS  
TRANSPORTATION DIVISION  
ASHLEY ROAD BRIDGE 51C-043 REPLACEMENT PROJECT