

COUNTY OF SANTA BARBARA

DEPARTMENT OF PUBLIC WORKS


RESOURCE RECOVERY AND WASTE MANAGEMENT DIVISION

TAJIGUAS SANITARY LANDFILL


2025 ACCESS ROAD REPAIR AND SITE IMPROVEMENTS

CONSTRUCTION DRAWINGS

PROJECT NUMBER 828993

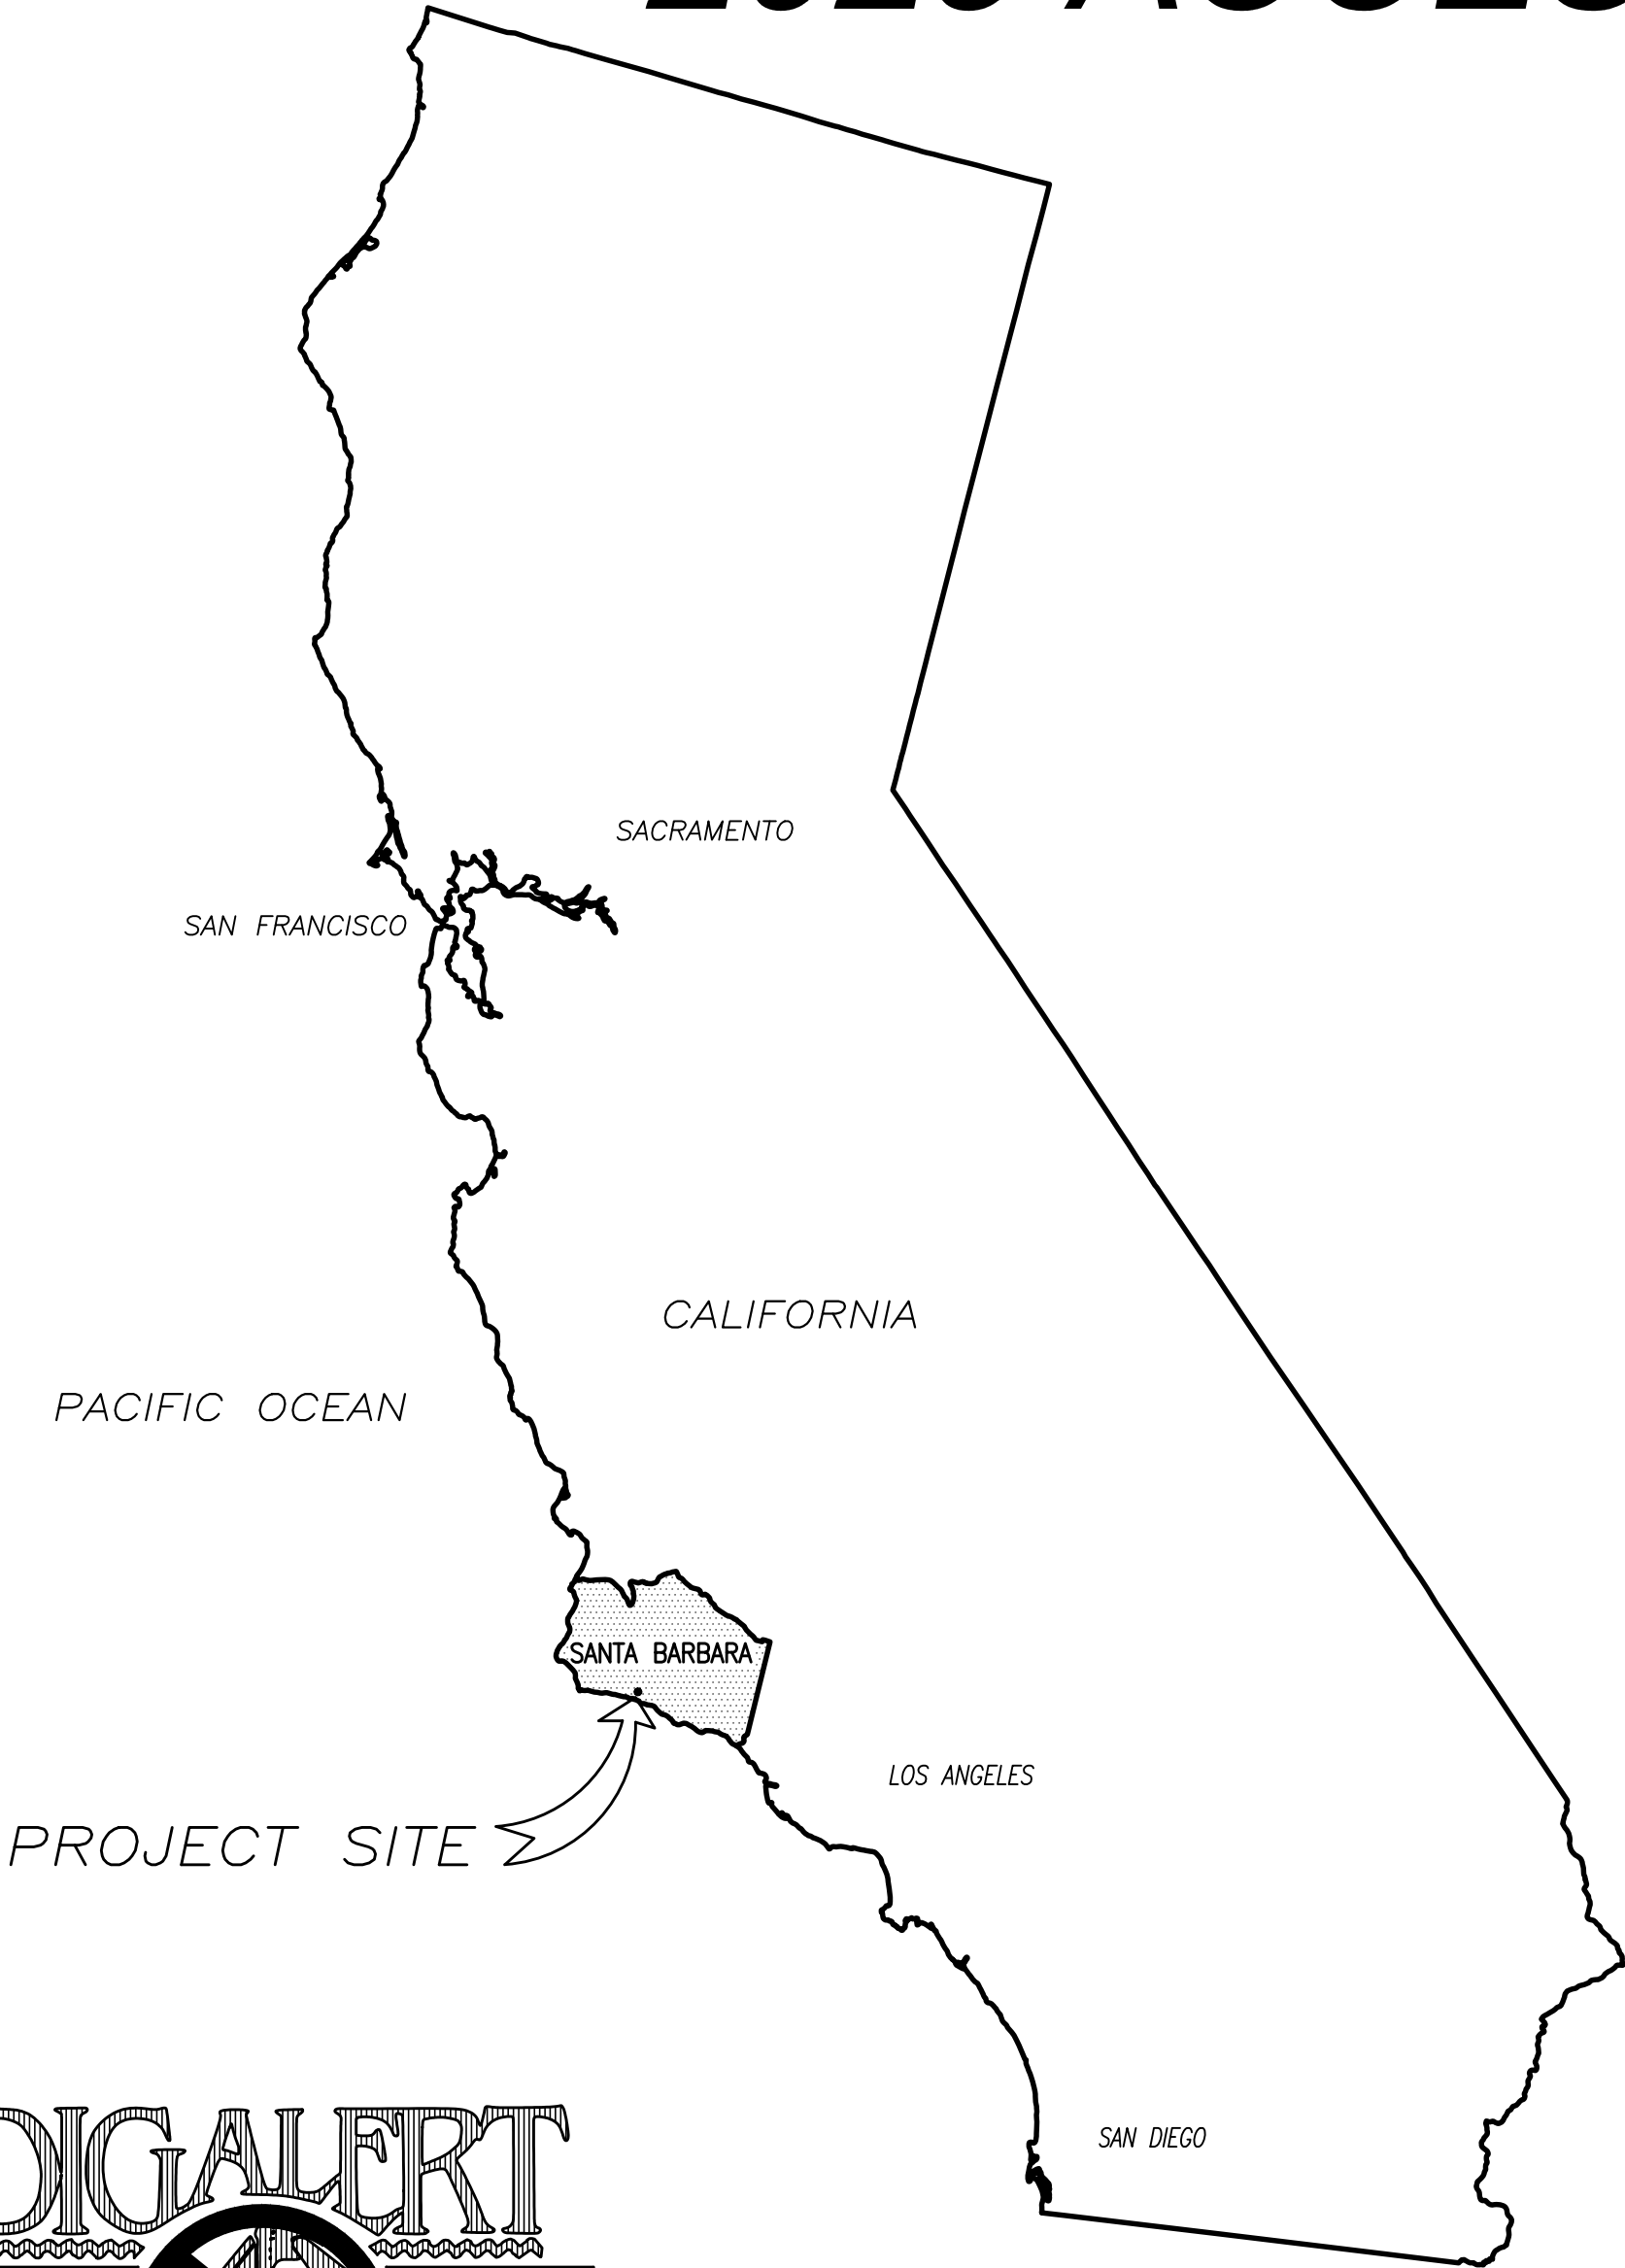

VICINITY MAP  
NTS

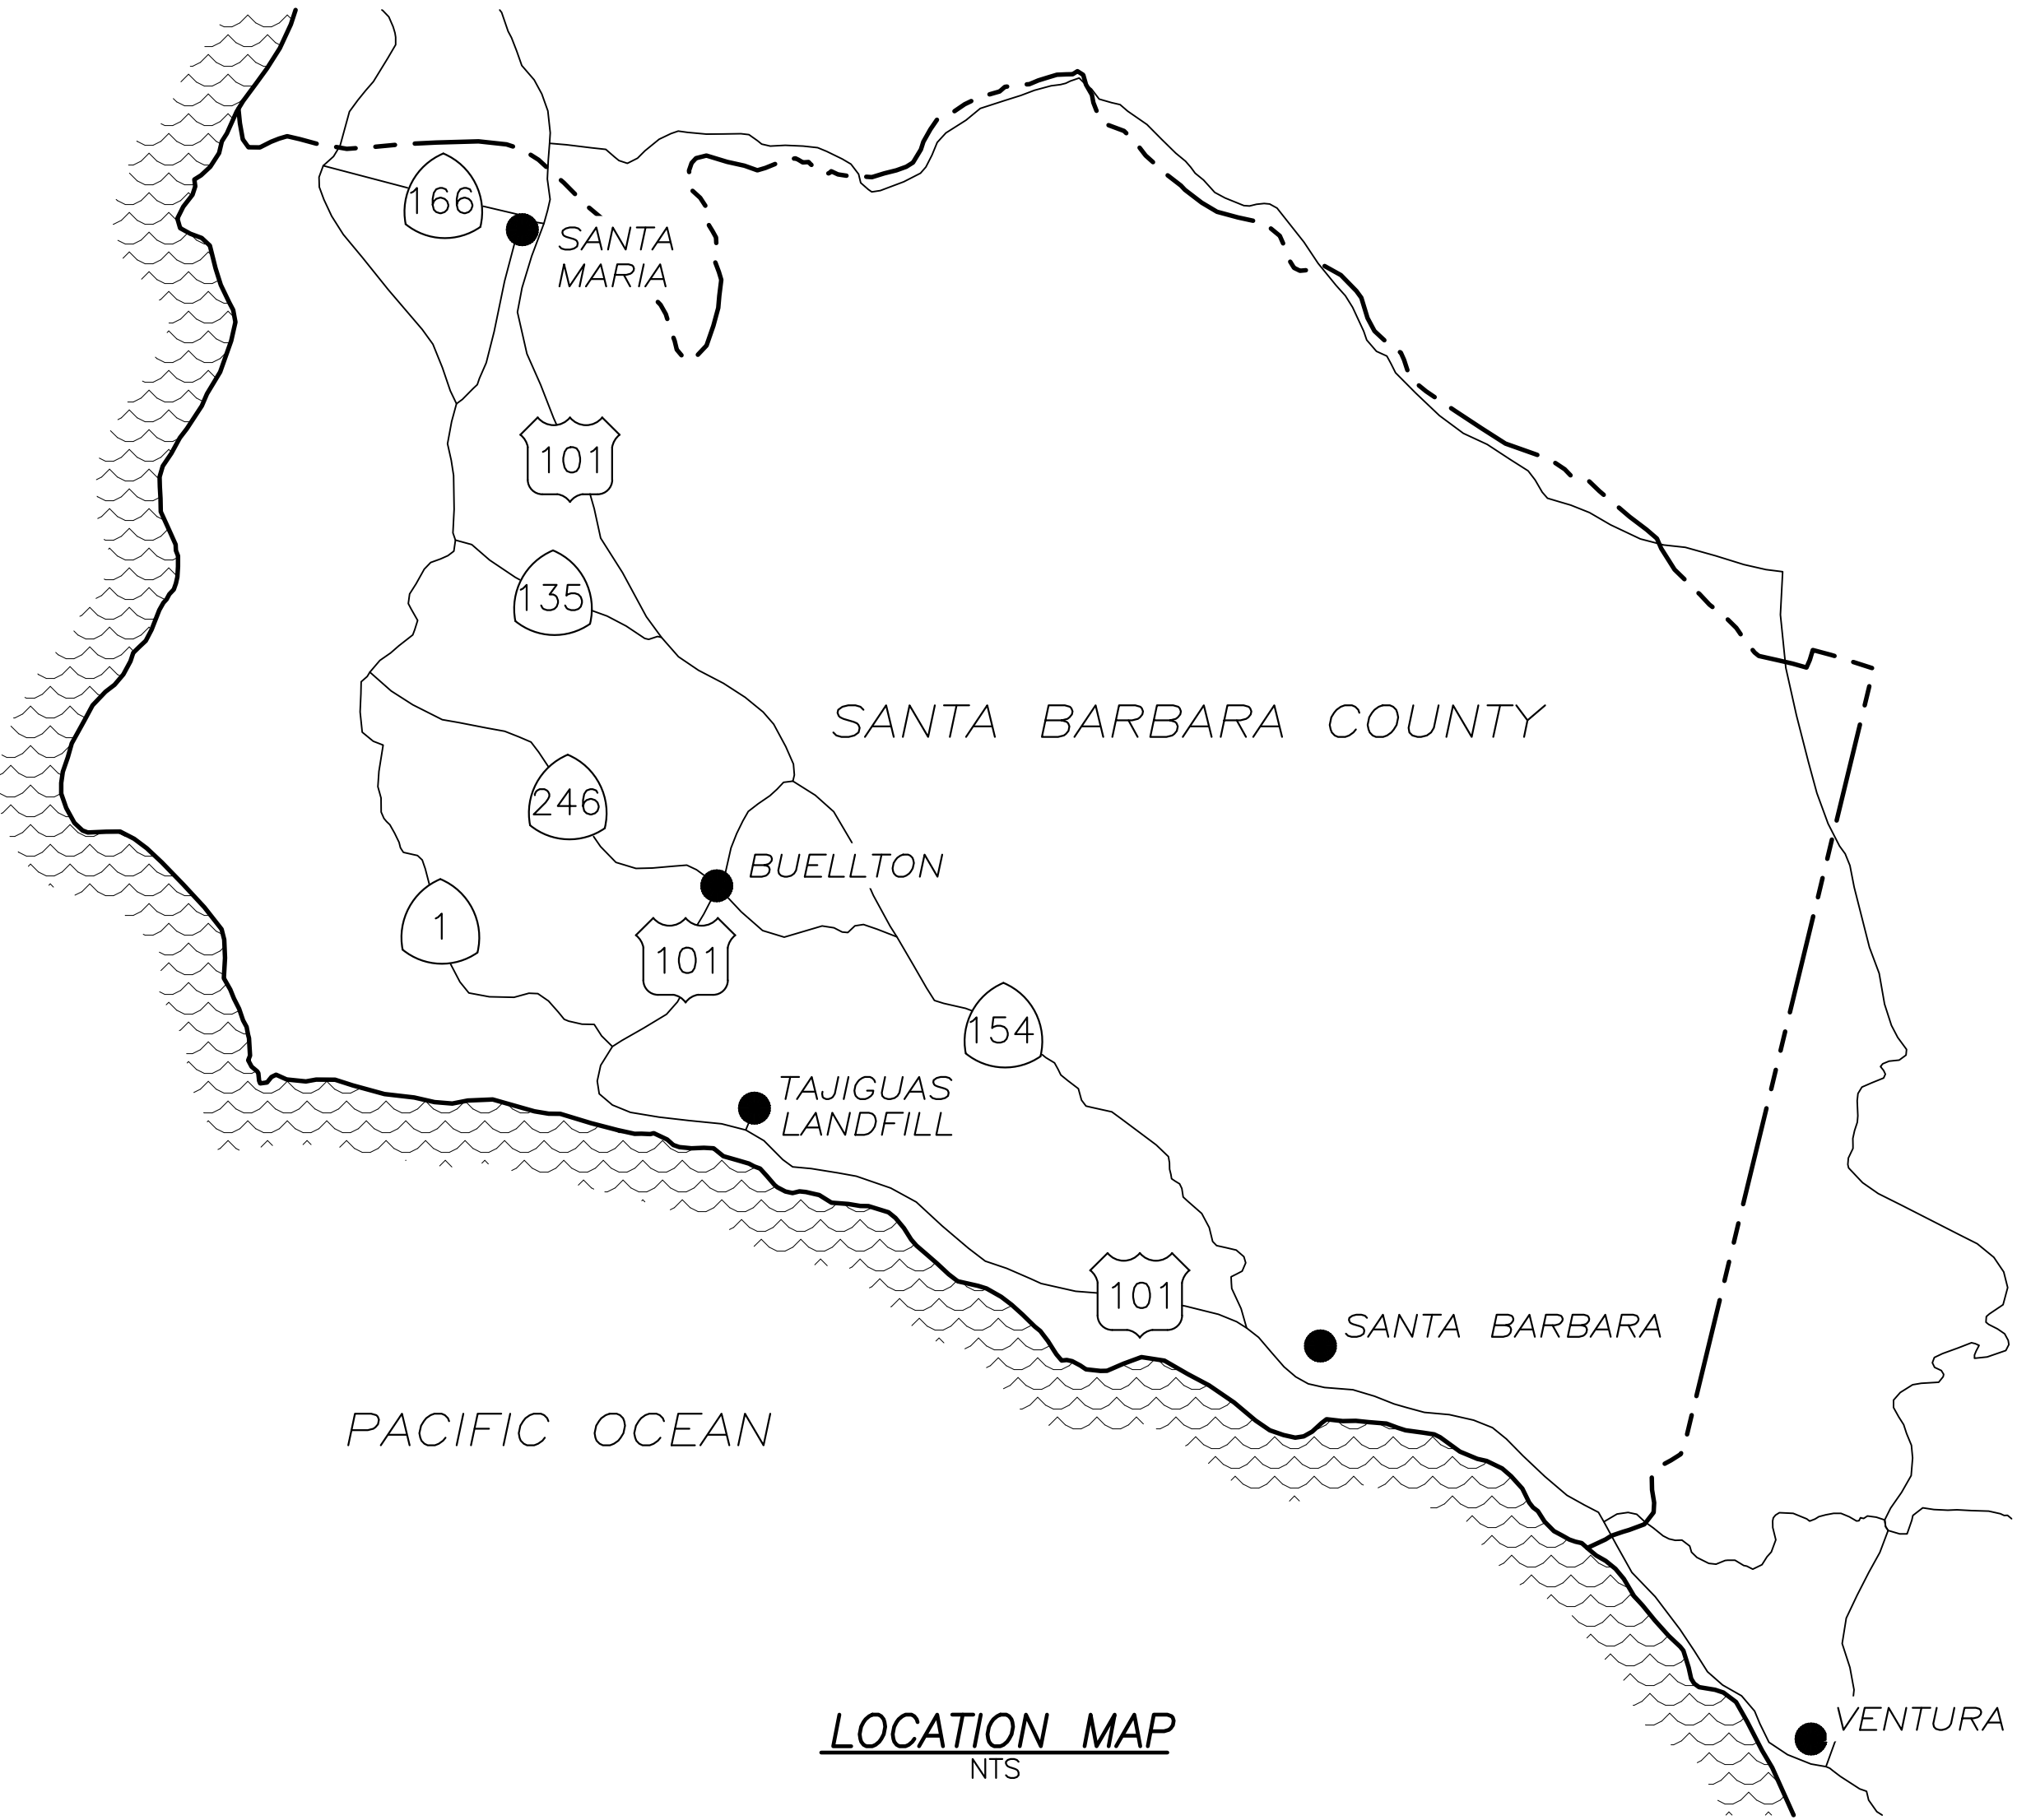


LOCATION MAP  
NTS


DRAWING INDEX

| SHEET | TITLE                        |
|-------|------------------------------|
| 1     | TITLE SHEET                  |
| 2     | SITE MAP                     |
| 3     | DEMOLITION & SUBGRADE PLAN 1 |
| 4     | PAVING PLAN 1                |
| 5     | PAVING PLAN 2                |
| 6     | DETAIL SHEET D1              |

 


|   |                         |
|---|-------------------------|
| APPROVED – CHAIR, BOARD OF SUPERVISORS                                                                          | DATE                    |
| <br>Chris Swedlow<br>CIVIL | 5/21/2025   9:51 PM PDT |
| APPROVED – DIRECTOR OF PUBLIC WORKS                                                                             | DATE                    |

| NO. | REVISION | DESCRIPTION | DATE |
|-----|----------|-------------|------|
|     |          |             |      |
|     |          |             |      |
 
|   |                         |
|---|-------------------------|
| DocuSigned by:<br><br>E31DE186C737489 | 5/21/2025   3:55 PM PDT |
| APPROVAL RECOMMENDED – DEPUTY DIRECTOR                                                                                    | DATE                    |
| DocuSigned by:<br><br>192EDADE0A824F2 | 5/21/2025   8:21 AM PDT |
| APPROVAL RECOMMENDED – COUNTY PROJECT MANAGER                                                                             | DATE                    |

PREPARED BY:

  
Civil & Environmental  
800 C SOUTH ROCHESTER AVENUE  
ONTARIO, CALIFORNIA 91761

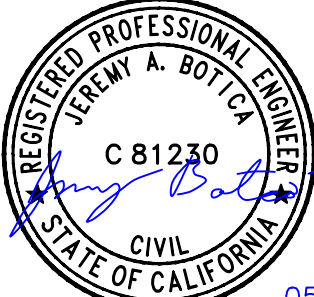  
C 81230  
CIVIL  
STATE OF CALIFORNIA

PREPARED UNDER THE SUPERVISION OF

05/19/25  
DATE

|                                                                               |                  |                    |
|-------------------------------------------------------------------------------|------------------|--------------------|
| RESOURCE RECOVERY AND WASTE MANAGEMENT DIVISION<br>TAJIGUAS SANITARY LANDFILL |                  |                    |
| 2025 ACCESS ROAD REPAIR AND SITE IMPROVEMENTS<br>TITLE SHEET AND LOCATION MAP |                  |                    |
| DESIGNED BY : JAB                                                             | SCALE : AS SHOWN | PROJECT NO: 828993 |
| DRAWN BY : AJT                                                                | DATE : 05-2025   |                    |
| CHECKED BY : JAB                                                              | DATE : 05-2025   |                    |
| APPROVED BY : JAB                                                             | DATE : 05-2025   | SHEET 1 OF 6       |