


COUNTY OF SANTA BARBARA
STATE OF CALIFORNIA
DEPARTMENT OF PUBLIC WORKS

PLANS FOR THE CONSTRUCTION OF
ASHLEY ROAD BRIDGE NO 51C-043
REPLACEMENT PROJECT
IN THE FIRST SUPERVISORIAL DISTRICT
COUNTY PROJECT No. 18110C
FEMA PROJECT No. 37152


APPROVED - CHAIRMAN, BOARD OF SUPERVISORS _____ DATE _____

Scott D. [Signature] 2/10/2019
APPROVED - DIRECTOR OF PUBLIC WORKS _____ DATE _____

Walter P. Rubalcava 2/10/2019
APPROVAL RECOMMENDED - ENGINEERING SECTION MANAGER _____ DATE _____

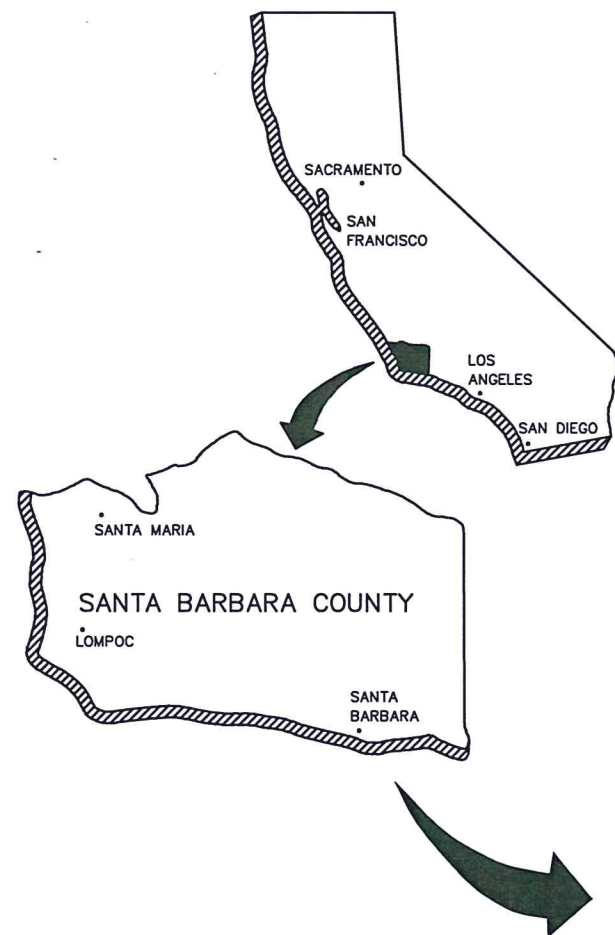

CAUTION !
UNDERGROUND UTILITIES
CONTRACTOR SHALL CALL U.S.A. AT
1-800-227-2600 PRIOR TO ANY
EXCAVATION WORK BEING DONE !!
ALLOW 2 WORKING DAYS MINIMUM NOTICE

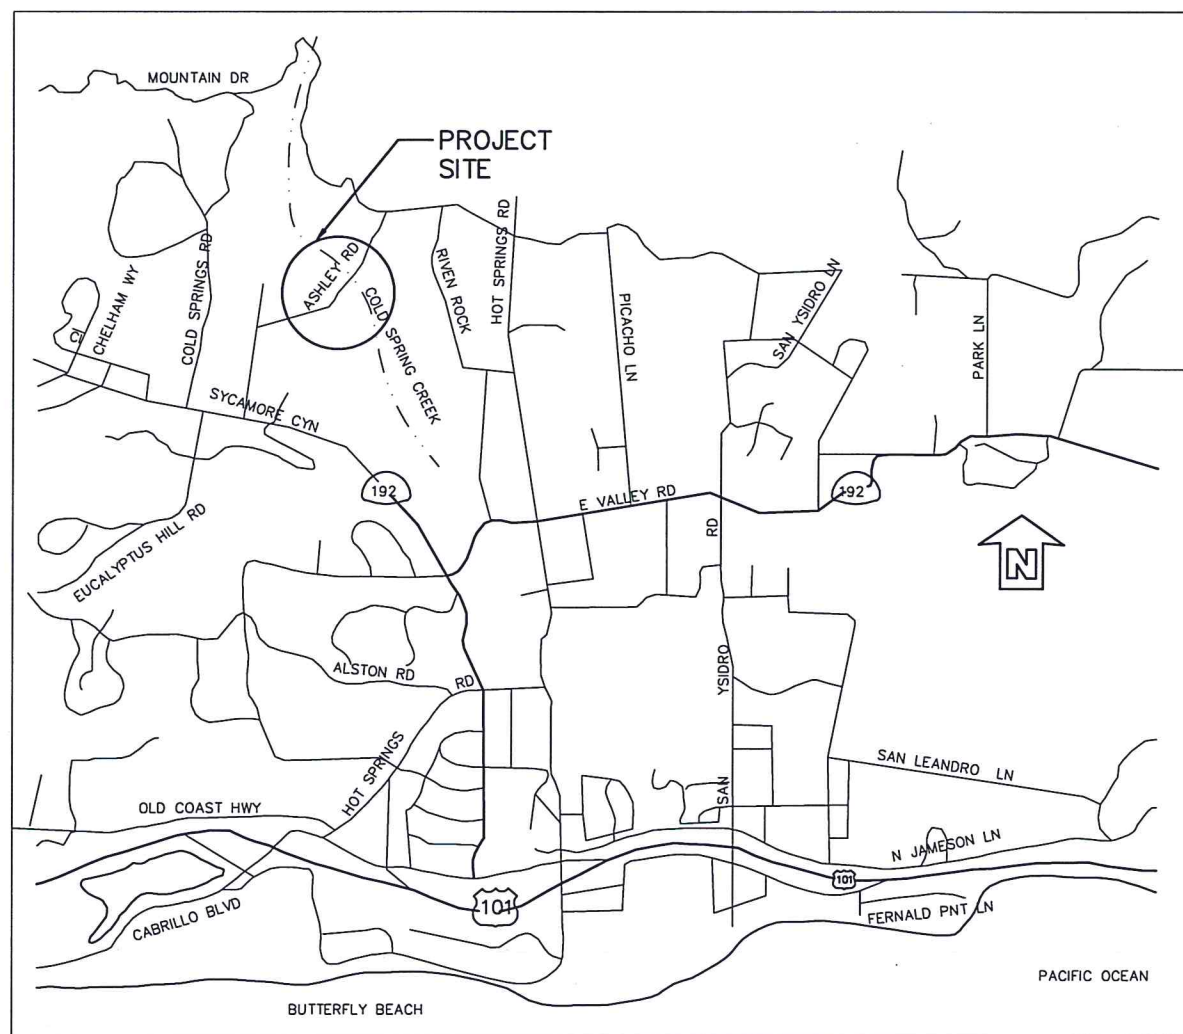

VICINITY MAP
NO SCALE

INDEX TO SHEETS

ROADWAY PLANS

SHEET No.	TITLE
1	TS TITLE SHEET
2	X-1 TYPICAL SECTIONS
3	L-1 LAYOUT
4	P-1 SUPER ELEVATION DIAGRAM
5	C-1 CONSTRUCTION DETAILS
6	C-2 CONSTRUCTION DETAILS
7	C-3 CONSTRUCTION DETAILS
8	C-4 CONSTRUCTION DETAILS
9	D-1 DRAINAGE PLAN
10	U-1 UTILITY PLAN
11	PD-1 PAVEMENT DELINEATION

STRUCTURE PLANS

SHEET No.	TITLE
12	BR-1 GENERAL PLAN
13	BR-2 GENERAL NOTES
14	BR-3 SPECIAL PROVISIONS NO. 1
15	BR-4 SPECIAL PROVISIONS NO. 2
16	BR-5 FOUNDATION PLAN
17	BR-6 ABUTMENT DETAILS
18	BR-7 FASCIA DETAILS

Ashley Road Bridge Design.dwg, Sun, 10 Feb 2019 - 1:20pm, lvandbo

COUNTY OF SANTA BARBARA
DEPARTMENT OF PUBLIC WORKS
TRANSPORTATION DIVISION
ASHLEY ROAD BRIDGE 51C-043 REPLACEMENT PROJECT

CONSTRUCTION STARTED:	PROJECT ENGINEER: <i>W.P. Rubalcava</i> 2/10/19 DATE		COUNTY OF SANTA BARBARA DEPARTMENT OF PUBLIC WORKS TRANSPORTATION DIVISION	DESIGN BY: W RUBALCAVA	CHECKED BY: R. BENSEL	SCALE NTS	PROJECT NO. 18110C	ASHLEY ROAD BRIDGE 51C-043 REPLACEMENT PROJECT	SHEET NO. 1 OF 18
CONSTRUCTION COMPLETED:	RECORD DRAWING APPROVED BY:		FOR REDUCED PLANS ORIGINAL SCALE IN INCHES	DRAWN BY: L VANDBORG	CONSTRUCTABILITY REVIEW BY: P GASTON	DISREGARD PRINTS BEARING EARLIER REVISION DATES	REVISION DATES (PRELIMINARY STAGE ONLY) 1/13 1/20 1/23 1/27 1/31 2/8		