

COUNTY OF SANTA BARBARA  
 STATE OF CALIFORNIA  
 DEPARTMENT OF PUBLIC WORKS

PLANS FOR THE CONSTRUCTION OF

# SANTA CLAUS LANE STREETSCAPE IMPROVEMENTS PROJECT - PHASE 1A

FROM PADARO LANE TO SAND POINT ROAD  
 IN THE FIRST SUPERVISORIAL DISTRICT  
 COUNTY PROJECT NO. 720783

9/17/24

*[Signature]*  
 APPROVED - CHAIR, BOARD OF SUPERVISORS DATE

DocuSigned by:  
 Chris Suddon 7/24/2024 | 2:58 PM PDT


APPROVED - DIRECTOR OF PUBLIC WORKS DATE

DocuSigned by:  
 ESALU BLANCO 7/24/2024 | 1:45 PM PDT

ESALU BLANCO - ENGINEERING SECTION MANAGER DATE

**SHEET INDEX**

SHEET No.	PAGE	SHEET TITLE
1	IS-1	TITLE SHEET
2-7	DM	DEMOLITION
8	X	TYPICAL CROSS SECTIONS
9	PC	PROJECT CONTROL
10-16	L	LAYOUT & PROFILE
17-22	RW	RETAINING WALLS
23-29	CD	CONSTRUCTION DETAILS
30-40	D	GRADING & DRAINAGE
41-46	U	EXISTING UTILITIES
47-48	EC	EROSION CONTROL
49-56	PD	PAVEMENT DELINEATION
57	SC	STAGE CONSTRUCTION

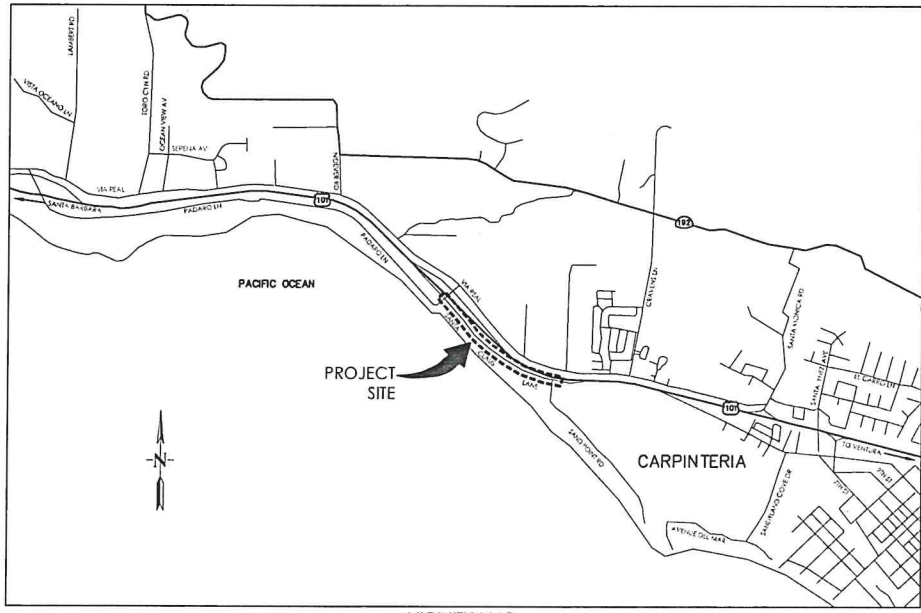

VICINITY MAP  
 NTS



**NOTE:**  
 IT SHALL BE THE RESPONSIBILITY OF THE CONTRACTOR TO WORK WITH THE LOCAL UTILITY COMPANIES TO LOCATE ALL UNDERGROUND UTILITY SERVICE LINES WITHIN THE PROJECT LIMITS. CALL UNDERGROUND SERVICE ALERT AT (800) 422-4133 OR 811 A MINIMUM OF TWO WORKING DAYS PRIOR TO ANY EXCAVATION WORK.

THE CONTRACTOR SHALL POSSESS THE CLASS (OR CLASSES) OF LICENSE AS SPECIFIED IN THE "NOTICE TO BIDDERS".

CONSTRUCTION STARTED:		PROJECT ENGINEER: <i>[Signature]</i> 7/24/2024   2:58 PM PDT	DESIGN BY: Leroy Cadena	CHECKED BY: Chris Doalittle	SCALE NTS	PROJECT NO. 720783	SANTA CLAUS LANE STREETSCAPE IMPROVEMENTS PROJECT - PHASE 1A	SHEET NO. 1 of 57
CONSTRUCTION COMPLETED:		DATE	DRAWN BY: J. Hernandez	CONSTRUCTABILITY REVIEW BY: B. Clavin			REVISION DATES (PRELIMINARY STAGE ONLY)	FILE NO. ##
RECORD DRAWING APPROVED BY:		DATE			COUNTY OF SANTA BARBARA DEPARTMENT OF PUBLIC WORKS TRANSPORTATION DIVISION			
SURVEY CHECKED BY:			FOR REDUCED PLANS ORIGINAL SCALE IN INCHES		DIRECTION PRIORS BEARING EARLIER REVISION DATES			

COUNTY OF SANTA BARBARA  
 DEPARTMENT OF PUBLIC WORKS  
 TRANSPORTATION DIVISION  
 SANTA CLAUS LANE STREETSCAPE IMPROVEMENTS PROJECT - PHASE 1A  
 COUNTY PROJECT NO. 720783