



COUNTY OF SANTA BARBARA
DEPARTMENT OF PUBLIC WORKS
RESOURCE RECOVERY AND WASTE MANAGEMENT DIVISION
TAJIGUAS SANITARY LANDFILL
2025 ACCESS ROAD REPAIR AND SITE IMPROVEMENTS
CONSTRUCTION DRAWINGS
PROJECT NUMBER 828993

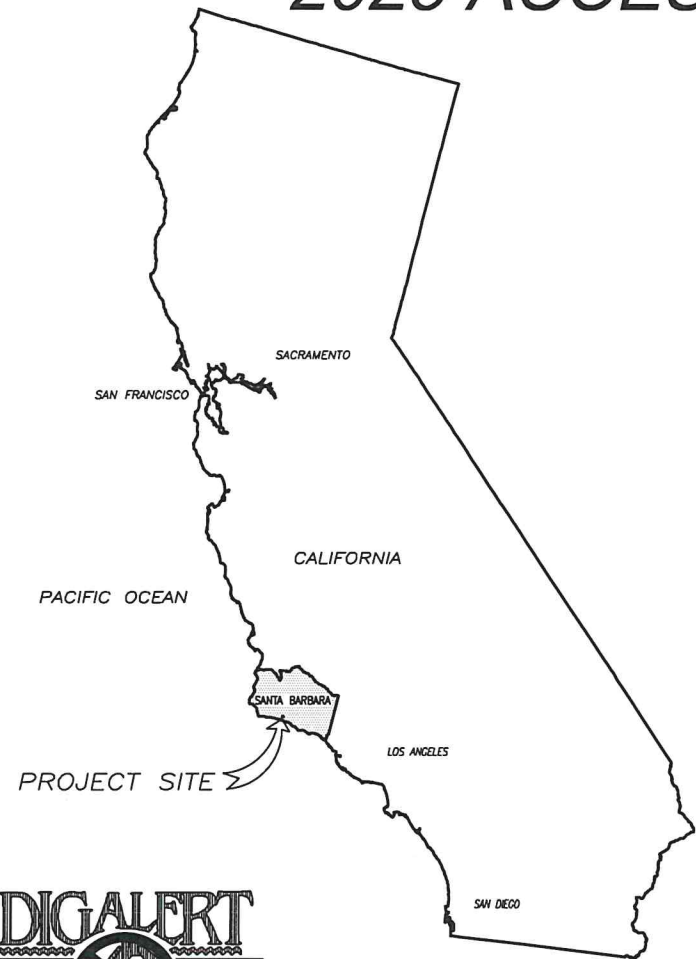

VICINITY MAP
NTS

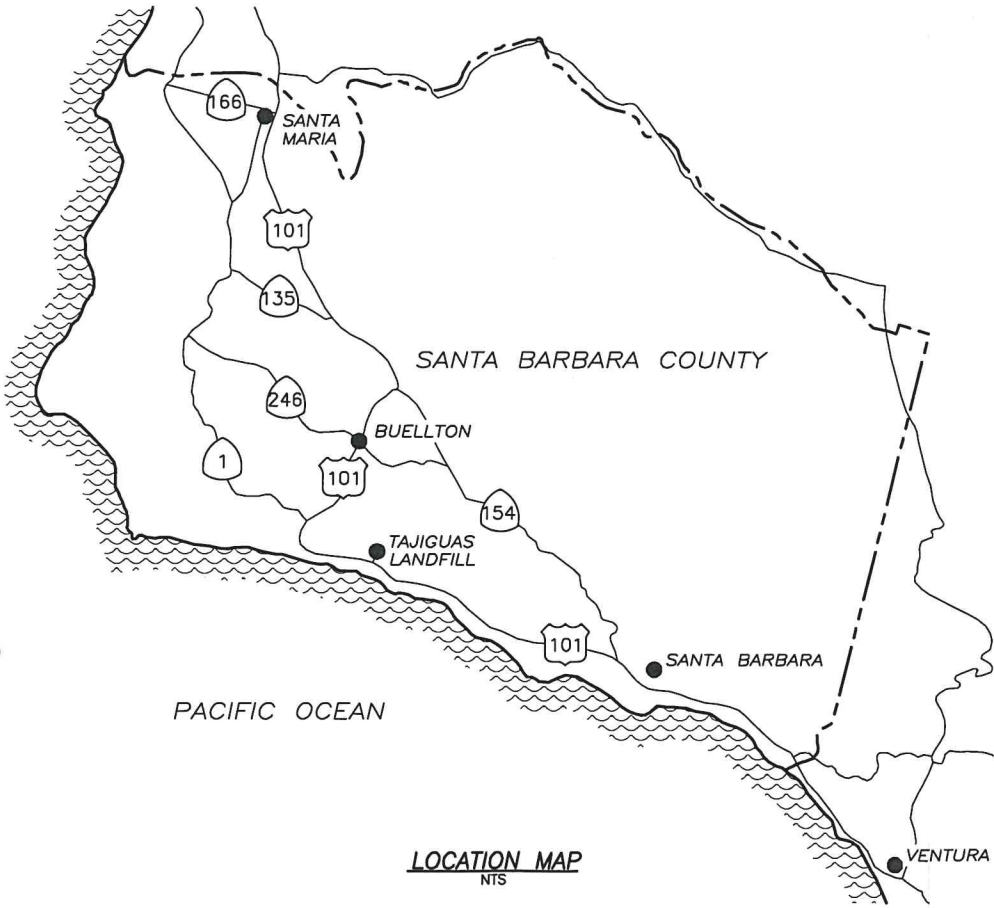

LOCATION MAP
NTS

DRAWING INDEX

<u>SHEET</u>	<u>TITLE</u>
1	TITLE SHEET
2	SITE MAP
3	DEMOLITION & SUBGRADE PLAN 1
4	PAVING PLAN 1
5	PAVING PLAN 2
6	DETAIL SHEET D1



APPROVED - CHAIR, BOARD OF SUPERVISORS
Chris Sinden
APPROVED - DIRECTOR OF PUBLIC WORKS
DATE: 5/21/2025 | 9:51 PM PDT
9-9-25

NO.	REVISION DESCRIPTION	DATE

Designd by: *Chris Sinden* 5/21/2025 | 3:55 PM PDT
APPROVAL RECOMMENDED - DEPUTY DIRECTOR DATE
Designd by: *Chris Sinden* 5/21/2025 | 8:21 AM PDT
APPROVAL RECOMMENDED - COUNTY PROJECT MANAGER DATE

PREPARED BY:
SWT Engineering Civil & Environmental
800 C SOUTH ROCHESTER AVENUE
ONTARIO, CALIFORNIA 91761



RESOURCE RECOVERY AND WASTE MANAGEMENT DIVISION TAJIGUAS SANITARY LANDFILL			
2025 ACCESS ROAD REPAIR AND SITE IMPROVEMENTS TITLE SHEET AND LOCATION MAP			
DESIGNED BY : JAB	SCALE : AS SHOWN	PROJECT NO: 828993	
DRAWN BY : AJT	DATE : 05-2025		
CHECKED BY : JAB	DATE : 05-2025		
APPROVED BY : JAB	DATE : 05-2025	SHEET 1 OF 6	