

COUNTY OF SANTA BARBARA
STATE OF CALIFORNIA
DEPARTMENT OF PUBLIC WORKS



PLANS FOR THE CONSTRUCTION OF
SANTA CLAUS LANE STREETScape IMPROVEMENTS PROJECT - PHASE 1A

FROM PADARO LANE TO SAND POINT ROAD
IN THE FIRST SUPERVISORIAL DISTRICT
COUNTY PROJECT NO. 720783

APPROVED - CHAIR, BOARD OF SUPERVISORS _____ DATE _____

DocuSigned by:
Chris Sneddon 7/24/2024 | 2:58 PM PDT
APPROVED - DIRECTOR OF PUBLIC WORKS _____ DATE _____

DocuSigned by:
ESAU BLANCO 7/24/2024 | 1:45 PM PDT
APPROVED - ENGINEERING SECTION MANAGER _____ DATE _____

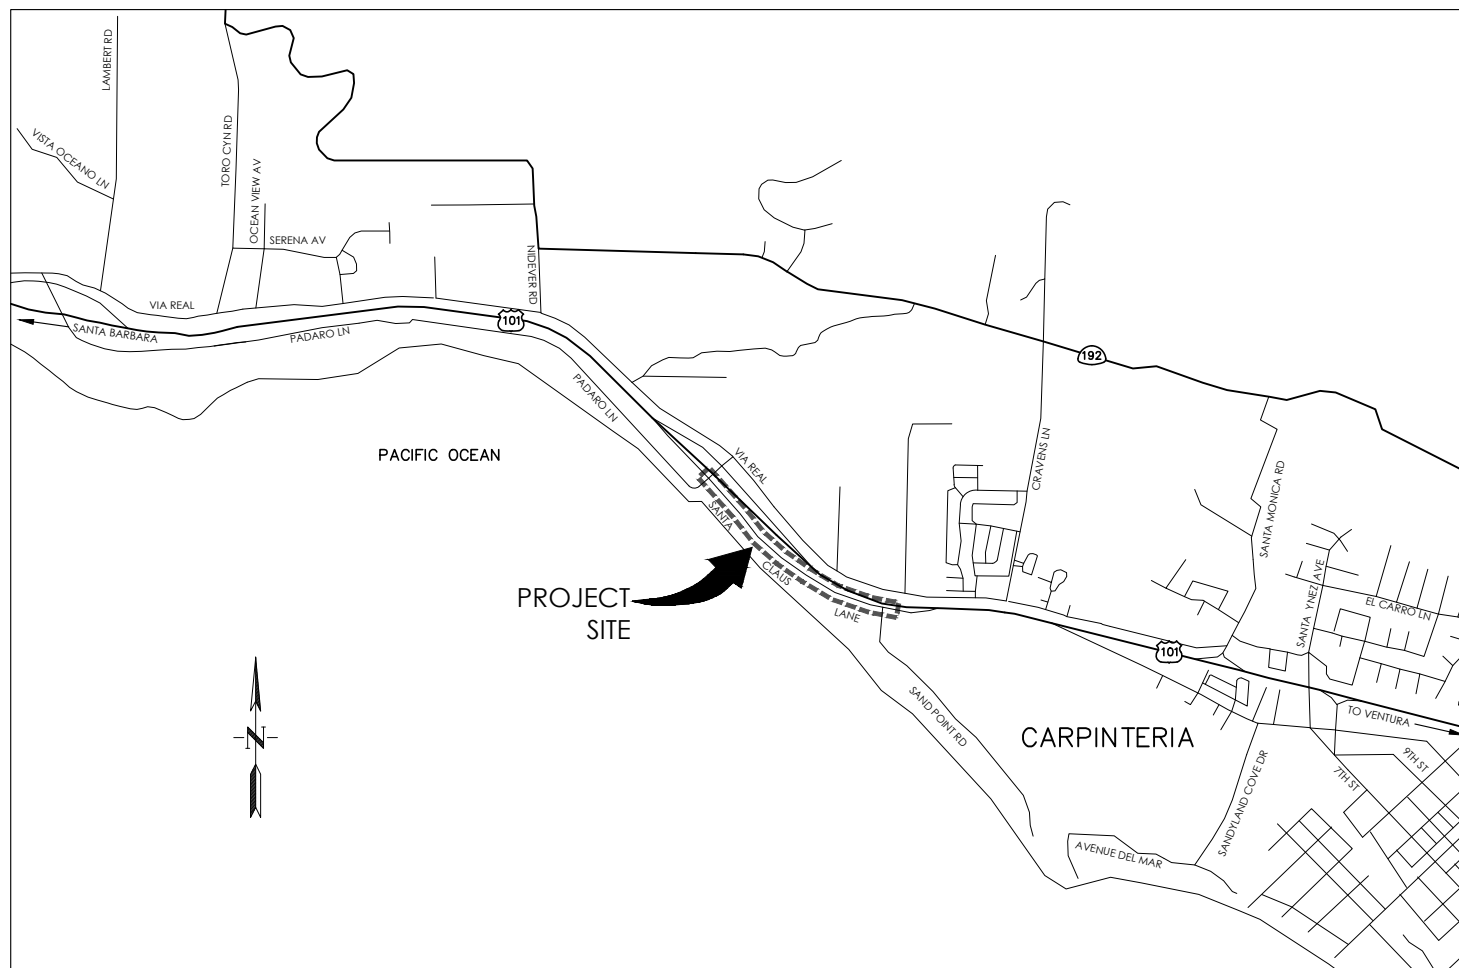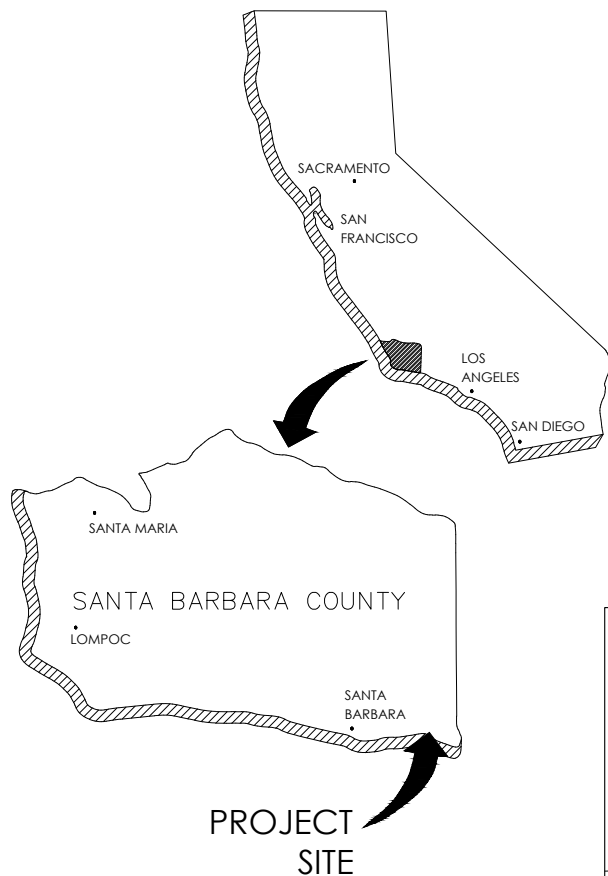

VICINITY MAP
NTS

SHEET INDEX

SHEET No.	PAGE	SHEET TITLE
1	TS-1	TITLE SHEET
2-7	DM	DEMOLITION
8	X	TYPICAL CROSS SECTIONS
9	PC	PROJECT CONTROL
10-16	L	LAYOUT & PROFILE
17-22	RW	RETAINING WALLS
23-29	CD	CONSTRUCTION DETAILS
30-40	D	GRADING & DRAINAGE
41-46	U	EXISTING UTILITIES
47-48	EC	EROSION CONTROL
49-56	PD	PAVEMENT DELINEATION
57	SC	STAGE CONSTRUCTION



NOTE:
IT SHALL BE THE RESPONSIBILITY OF THE CONTRACTOR TO WORK WITH THE LOCAL UTILITY COMPANIES TO LOCATE ALL UNDERGROUND UTILITY SERVICE LINES WITHIN THE PROJECT LIMITS. CALL UNDERGROUND SERVICE ALERT AT (800) 422-4133 OR 811 A MINIMUM OF TWO WORKING DAYS PRIOR TO ANY EXCAVATION WORK.

THE CONTRACTOR SHALL POSSESS THE CLASS (OR CLASSES) OF LICENSE AS SPECIFIED IN THE "NOTICE TO BIDDERS".



CONSTRUCTION STARTED:	PROJECT ENGINEER: DocuSigned by: <i>Leroy Cadena</i> 7/24/2024 2:05 PM PDT No. 35072 Exp. 12/31/24 CIVIL	COUNTY OF SANTA BARBARA DEPARTMENT OF PUBLIC WORKS TRANSPORTATION DIVISION	DESIGN BY: Leroy Cadena	CHECKED BY: Chris Doolittle	SCALE: NTS	PROJECT NO.: 720783	SANTA CLAUS LANE STREETSCAPE IMPROVEMENTS PROJECT - PHASE 1A	SHEET NO. 1 OF 57 FILE NO. ##
CONSTRUCTION COMPLETED:	DATE	FOR REDUCED PLANS ORIGINAL SCALE IN INCHES	DRAWN BY: J. Hernandez	CONSTRUCTABILITY REVIEW BY: B. Clavin	DISREGARD PRINTS BEARING EARLIER REVISION DATES			
RECORD DRAWING APPROVED BY: 2D8F5FF49B1F440...	DATE	REVISION DATES (PRELIMINARY STAGE ONLY)						
SURVEY CHECKED BY:								