

COUNTY OF SANTA BARBARA  
STATE OF CALIFORNIA  
DEPARTMENT OF PUBLIC WORKS

PLANS FOR THE CONSTRUCTION OF  
**ORTEGA RIDGE ROAD**  
**SLIDE REPAIR MS-TDA WALL PROJECT**

700 FEET NORTHEAST OF GREENWELL AVENUE  
NEAR THE TOWN OF SUMMERLAND, CA

IN COORDINATION WITH CALRECYCLE  
COUNTY PROJECT NO. 820672

APPROVED - CHAIRPERSON, BOARD OF SUPERVISORS DATE

*CSA For SM 1/22/19*  
APPROVED - DIRECTOR OF PUBLIC WORKS DATE

*Walter R. Bohawc 1/22/2019*  
APPROVAL RECOMMENDED - ENGINEERING SECTION MANAGER DATE



INDEX TO SHEETS

SANTA BARBARA COUNTY - PUBLIC WORKS

PAGE	SHEET CODE	SHEET TITLE
1	TS - 1	TITLE SHEET
2	PC - 1	PROJECT CONTROL
3	DM - 1	DEMOLITION
4	L - 1	LAYOUT
5	P - 1	PLAN & PROFILE
6	U - 1	UTILITIES
7	SC - 1	STAGE CONSTRUCTION - PHASE 1
8	SC - 2	STAGE CONSTRUCTION - PHASE 2
9	EC - 1	EROSION CONTROL
10	CS - 1	CONSTRUCTION AREA SIGNS

GHD CONSULTANT

PAGE	SHEET CODE	SHEET TITLE
1	C - 001	TITLESHEET, NOTES, & LOCATION MAP
2	C - 002	ABBREVIATIONS, LEGENDS, SHEET INDEX, NOTES, & SYMBOLS
3	C - 101	ORTEGA ROAD PLAN & PROFILE
4	C - 102	MSE WALL PLAN & PROFILE
5	C - 103	MSE WALL SECTION
6	C - 104	MSE WALL SECTION AT DRIVEWAY
7	C - 105	MSTDA WALL SECTION DETAILS

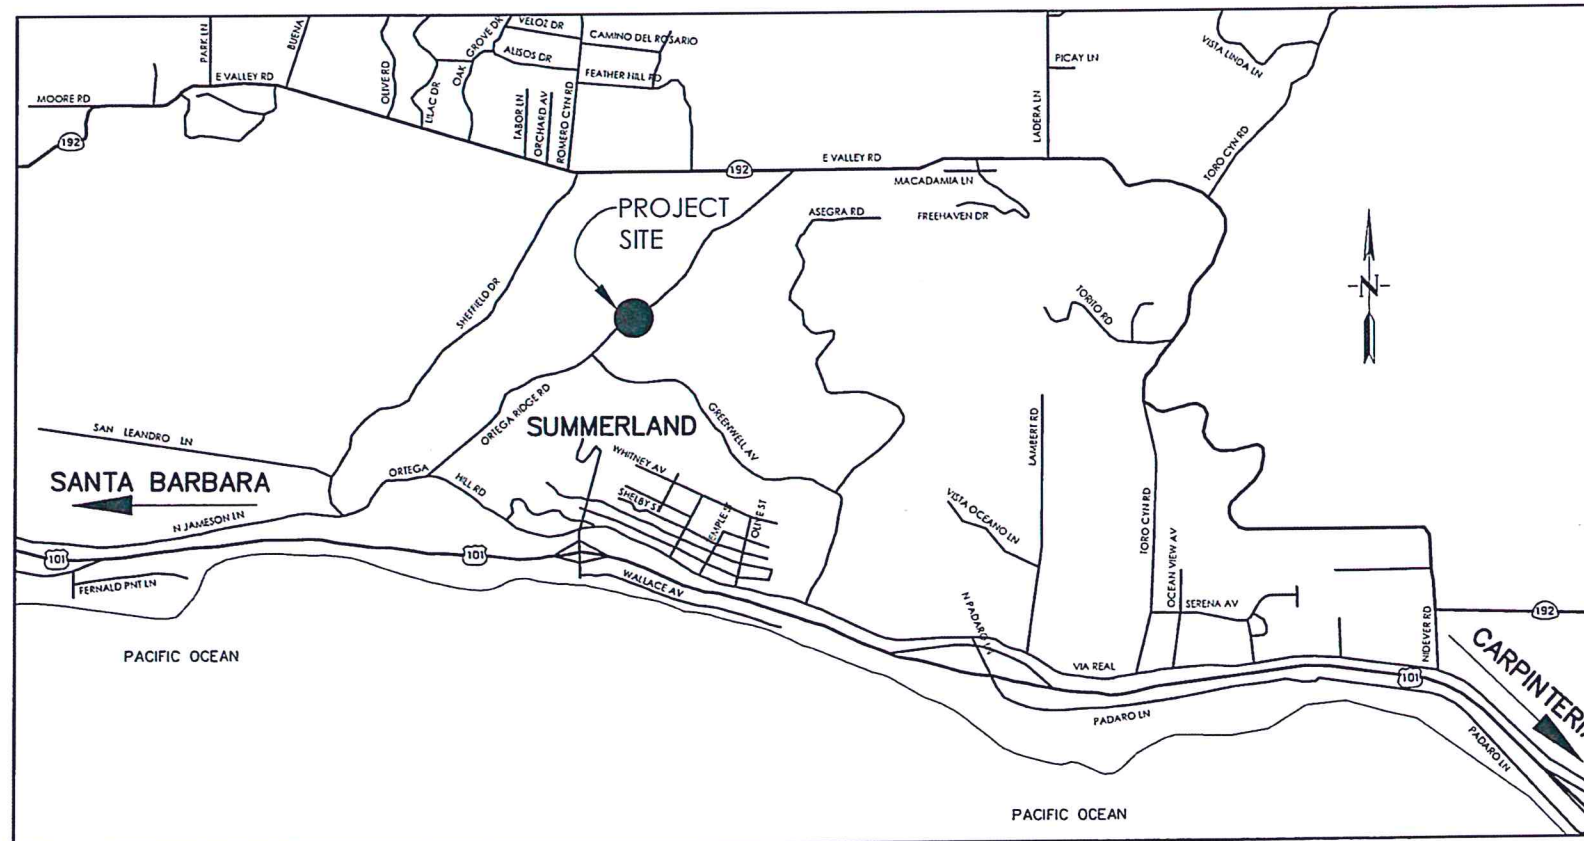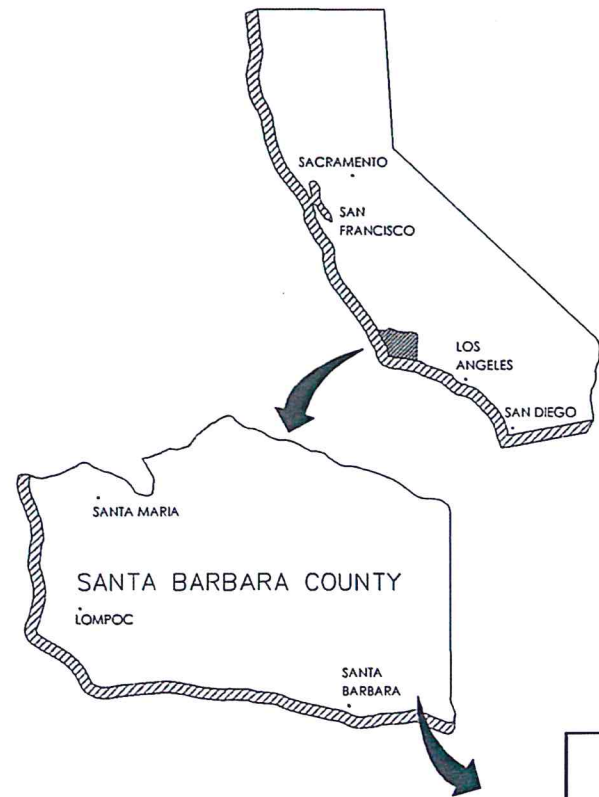

NOTE:  
IT IS THE RESPONSIBILITY OF THE CONTRACTOR TO WORK WITH THE LOCAL UTILITY COMPANIES TO LOCATE ALL UNDERGROUND UTILITY SERVICE LINES WITHIN THE PROJECT LIMITS PRIOR TO ANY EXCAVATION WORK.  
UNDERGROUND SERVICE ALERT-SOUTHERN CALIFORNIA (800) 422-4133 OR (800) 227-2600

CONSTRUCTION STARTED:	PROJECT ENGINEER: <i>Leroy Cadena</i> 1/22/19	DESIGN BY: JAN DEVERA	CHECKED BY: LEROY CADENA	SCALE: -NTS-	PROJECT NO.: 820672	ORTEGA RIDGE ROAD SLIDE REPAIR MS-TDA WALL	SHEET NO. 1 OF 10
CONSTRUCTION COMPLETED:	DATE: 12/31/20	DRAWN BY: JAN DEVERA	CONSTRUCTABILITY REVIEW BY: ANDREW ROSE	DISREGARD PRINTS BEARING EARLIER REVISION DATES		REVISION DATES (PRELIMINARY STAGE ONLY)	FILE NO. ##
RECORD DRAWING APPROVED BY:	REGISTERED PROFESSIONAL ENGINEER Leroy Cadena No. C55372 Exp. 12/31/20 CIVIL STATE OF CALIFORNIA	COUNTY OF SANTA BARBARA DEPARTMENT OF PUBLIC WORKS TRANSPORTATION DIVISION		FOR REDUCED PLANS ORIGINAL SCALE IN INCHES			
SURVEY CHECKED BY:							

ORTEGA RIDGE ROAD SLIDE REPAIR MS-TDA WALL PROJECT  
 COUNTY PROJECT NO. 820672  
 COUNTY OF SANTA BARBARA  
 DEPARTMENT OF PUBLIC WORKS  
 TRANSPORTATION DIVISION