

COUNTY OF SANTA BARBARA  
STATE OF CALIFORNIA  
DEPARTMENT OF PUBLIC WORKS

PLANS FOR THE CONSTRUCTION OF

# EAST MOUNTAIN DRIVE BRIDGE REPLACEMENT OVER COLD SPRING CREEK

ABOUT 1.4 MILES NORTH OF STATE HIGHWAY 192


IN THE 1<sup>st</sup> SUPERVISORIAL DISTRICT  
FEDERAL AID PROJECT No. BRLO NBIL-(526)  
COUNTY PROJECT No. 862357

TO BE SUPPLEMENTED BY STATE OF CALIFORNIA STANDARD PLANS DATED 2023

APPROVED - CHAIRMAN, BOARD OF SUPERVISORS \_\_\_\_\_ DATE \_\_\_\_\_

DocuSigned by:  
*Scott McGolpin* 3/7/2024 | 3:52 PM PST  
APPROVED DIRECTOR OF PUBLIC WORKS \_\_\_\_\_ DATE \_\_\_\_\_

DocuSigned by:  
*Mostafa Estaji* 3/7/2024 | 3:25 PM PST  
APPROVED ENGINEERING SECTION MANAGER \_\_\_\_\_ DATE \_\_\_\_\_

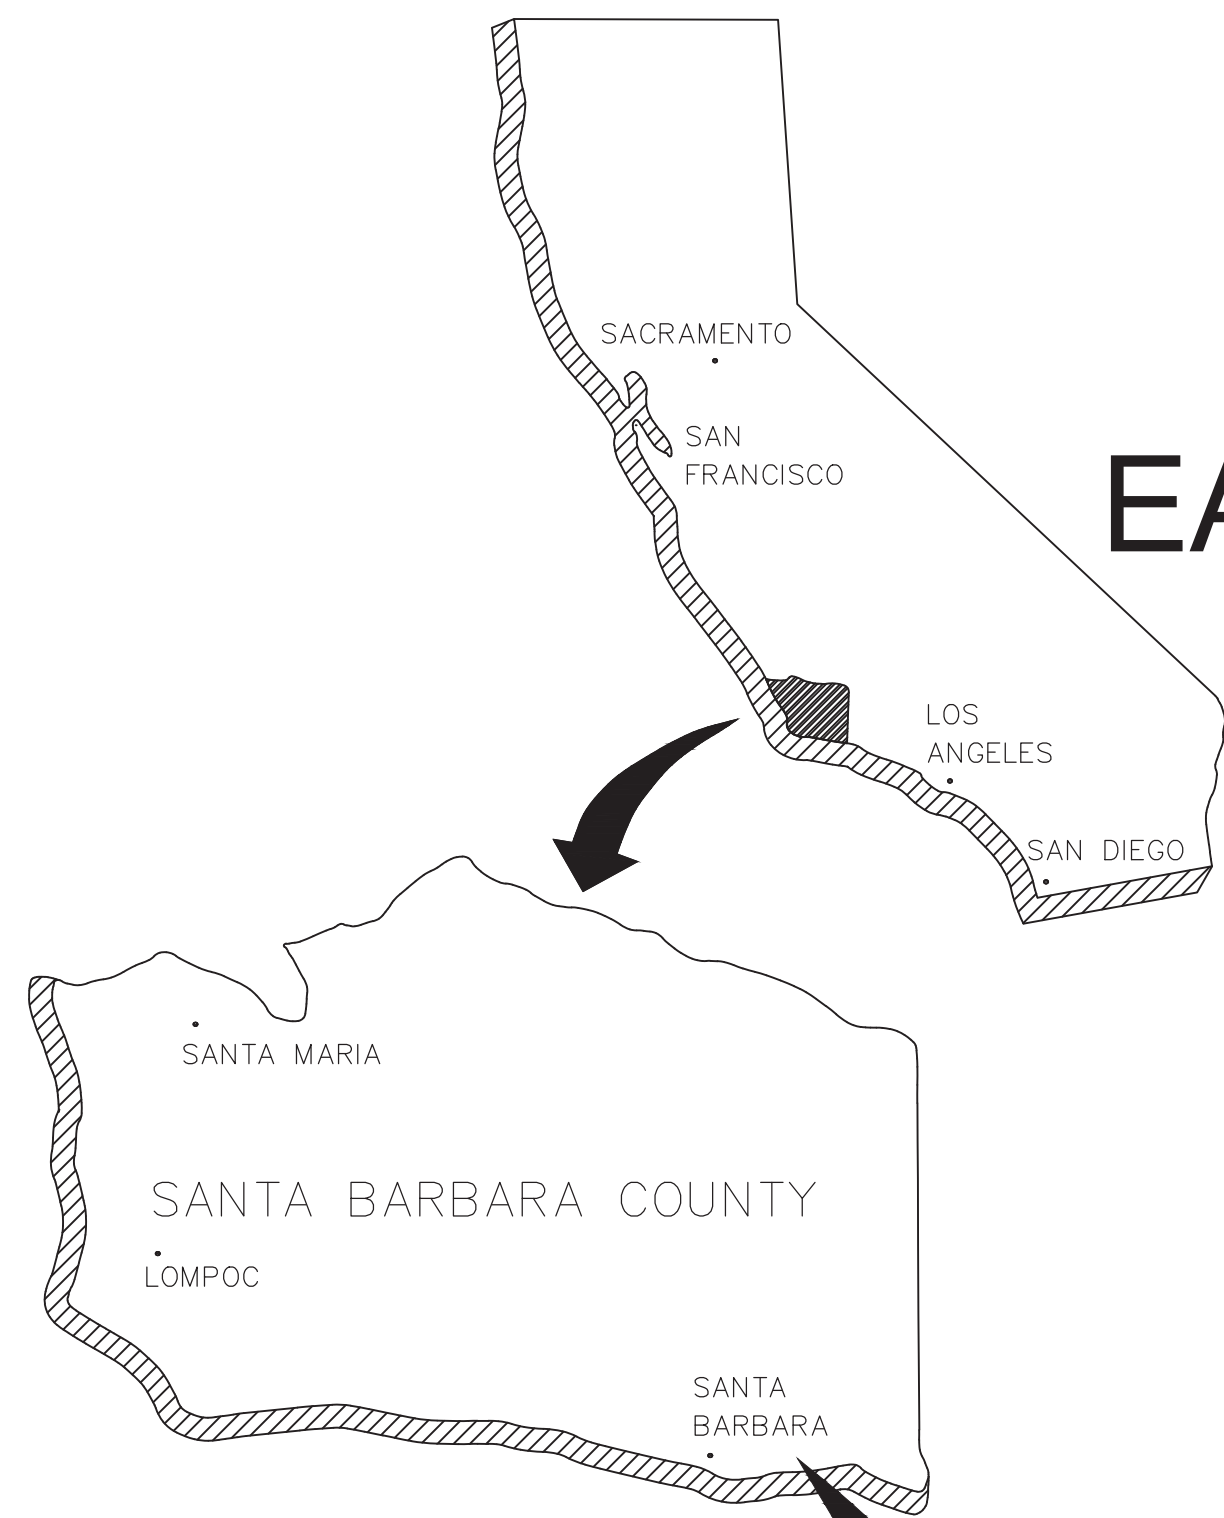

### INDEX TO SHEETS

#### ROADWAY PLANS

No.	SHEET	TITLE
1	TS	TITLE SHEET
2	X-1	TYPICAL SECTIONS
3	PC-1	PROJECT CONTROL
4-8	L	LAYOUT PLAN AND PROFILE
9-11	CD	CONSTRUCTION DETAILS
12	P-1	SUPER-ELEVATION DIAGRAM
13	PD-1	PAVEMENT DELINEATION PLAN
14	DM-1	DEMOLITION PLAN
15-17	SC	STAGED CONSTRUCTION
18	CS	CONSTRUCTION AREA SIGNS


#### STRUCTURE PLANS

SHEET No.	TITLE
19-40	S1-S22 BRIDGE PLANS

#### NOTE:

IT SHALL BE THE RESPONSIBILITY OF THE CONTRACTOR TO WORK WITH THE LOCAL UTILITY COMPANIES TO LOCATE ALL UNDERGROUND UTILITY SERVICE LINES WITHIN THE PROJECT LIMITS. CALL UNDERGROUND SERVICE ALERT AT (800) 422-4133 OR 811 A MINIMUM OF TWO WORKING DAYS PRIOR TO ANY EXCAVATION WORK.

THE CONTRACTOR SHALL POSSESS THE CLASS (OR CLASSES) OF LICENSE AS SPECIFIED IN THE "NOTICE TO BIDDERS".

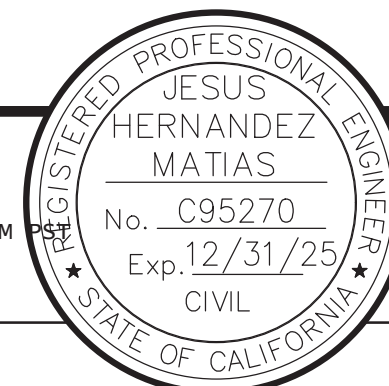

COUNTY OF SANTA BARBARA  
DEPARTMENT OF PUBLIC WORKS  
TRANSPORTATION DIVISION

DESIGN BY:  
J. HERNANDEZ  
CHECKED BY:  
L. CADENA  
DRAWN BY:  
J. HERNANDEZ  
CONSTRUCTABILITY REVIEW BY:  
P. GASTON

SCALE: NTS  
PROJECT NO.: 862357

EAST MOUNTAIN DRIVE BRIDGE  
REPLACEMENT  
OVER COLD SPRINGS CREEK

SHEET NO. 1 OF 40  
FILE NO.

FOR REDUCED PLANS ORIGINAL SCALE IN INCHES 0 1 2 3

DISREGARD PRINTS BEARING EARLIER REVISION DATES

REVISION DATES (PRELIMINARY STAGE ONLY)

EAST MOUNTAIN DRIVE BRIDGE REPLACEMENT  
OVER COLD SPRINGS CREEK

COUNTY OF SANTA BARBARA  
DEPARTMENT OF PUBLIC WORKS  
TRANSPORTATION DIVISION

C:\Transportation\Projects\862357 E Mountain Dr LWC Bridge Repl\Design\862357\_CAD\_Files\862357\_Design\_2024.dwg, IS, Mar 07, 2024, 2:20pm

COUNTY OF SANTA BARBARA  
STATE OF CALIFORNIA  
DEPARTMENT OF PUBLIC WORKS

PLANS FOR THE CONSTRUCTION OF

# EAST MOUNTAIN DRIVE BRIDGE REPLACEMENT OVER COLD SPRING CREEK

ABOUT 1.4 MILES NORTH OF STATE HIGHWAY 192

IN THE 1<sup>st</sup> SUPERVISORIAL DISTRICT  
FEDERAL AID PROJECT No. BRLO NBIL-(526)  
COUNTY PROJECT No. 862357

TO BE SUPPLEMENTED BY STATE OF CALIFORNIA STANDARD PLANS DATED 2023

APPROVED - CHAIRMAN, BOARD OF SUPERVISORS \_\_\_\_\_ DATE \_\_\_\_\_

DocuSigned by:  
*Scott McGolpin* 3/7/2024 | 3:52 PM PST  
APPROVED - PUBLIC WORKS \_\_\_\_\_ DATE \_\_\_\_\_

DocuSigned by:  
*Mostafa Estaji* 3/7/2024 | 3:25 PM PST  
APPROVED - ENGINEERING SECTION MANAGER \_\_\_\_\_ DATE \_\_\_\_\_



INDEX TO SHEETS

ROADWAY PLANS

No.	SHEET	TITLE
1	TS	TITLE SHEET
2	X-1	TYPICAL SECTIONS
3	PC-1	PROJECT CONTROL
4-8	L	LAYOUT PLAN AND PROFILE
9-11	CD	CONSTRUCTION DETAILS
12	P-1	SUPER-ELEVATION DIAGRAM
13	PD-1	PAVEMENT DELINEATION PLAN
14	DM-1	DEMOLITION PLAN
15-17	SC	STAGED CONSTRUCTION
18	CS	CONSTRUCTION AREA SIGNS

STRUCTURE PLANS

SHEET No.	TITLE
19-40	S1-S22 BRIDGE PLANS

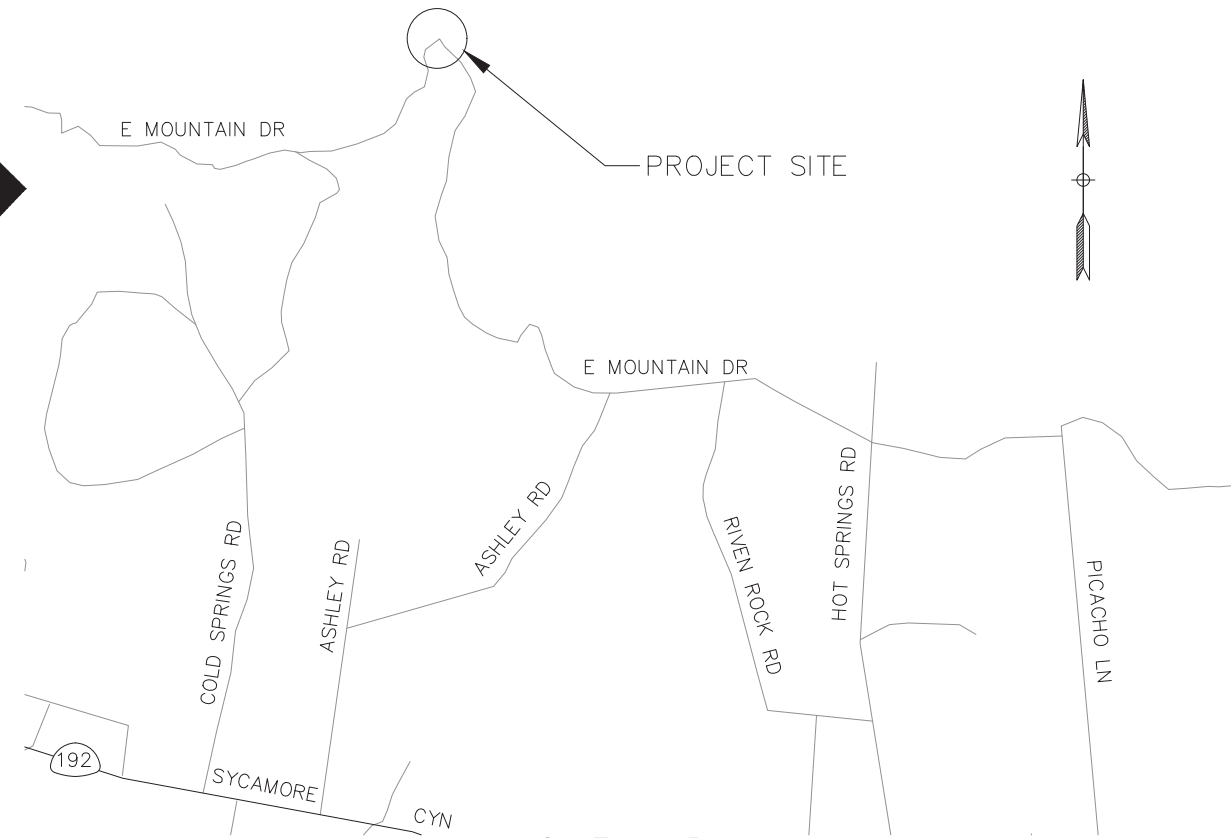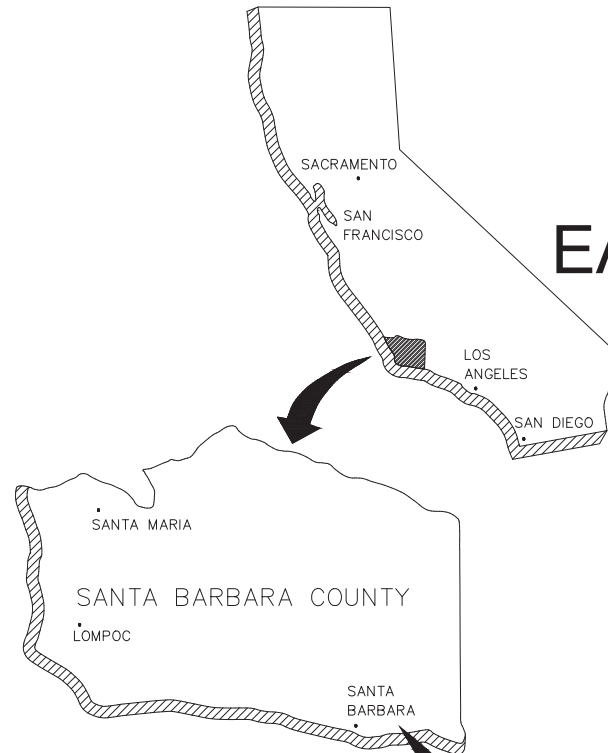

VICINITY MAP  
NO SCALE

**NOTE:**  
IT SHALL BE THE RESPONSIBILITY OF THE CONTRACTOR TO WORK WITH THE LOCAL UTILITY COMPANIES TO LOCATE ALL UNDERGROUND UTILITY SERVICE LINES WITHIN THE PROJECT LIMITS. CALL UNDERGROUND SERVICE ALERT AT (800) 422-4133 OR 811 A MINIMUM OF TWO WORKING DAYS PRIOR TO ANY EXCAVATION WORK.

THE CONTRACTOR SHALL POSSESS THE CLASS (OR CLASSES) OF LICENSE AS SPECIFIED IN THE "NOTICE TO BIDDERS".

CONSTRUCTION STARTED:		PR DocuSigned by: <i>JESUS</i> 3/7/2024   3:10 PM FE8EB92C16974AD... DATE		COUNTY OF SANTA BARBARA DEPARTMENT OF PUBLIC WORKS TRANSPORTATION DIVISION	DESIGN BY: J. HERNANDEZ	CHECKED BY: L. CADENA	SCALE NTS	PROJECT NO. 862357	EAST MOUNTAIN DRIVE BRIDGE REPLACEMENT OVER COLD SPRINGS CREEK	SHEET NO. 1 OF 40
CONSTRUCTION COMPLETED:					DRAWN BY: J. HERNANDEZ	CONSTRUCTABILITY REVIEW BY: P. GASTON				
RECORD DRAWING APPROVED BY:										
SURVEY CHECKED BY:										

FOR REDUCED PLANS ORIGINAL SCALE IN INCHES 0 1 2 3

DISREGARD PRINTS BEARING EARLIER REVISION DATES → REVISION DATES (PRELIMINARY STAGE ONLY)

EAST MOUNTAIN DRIVE BRIDGE REPLACEMENT  
OVER COLD SPRINGS CREEK

COUNTY OF SANTA BARBARA  
DEPARTMENT OF PUBLIC WORKS  
TRANSPORTATION DIVISION

c:\transportation\Projects\862357 E Mountain Dr LWC Bridge Rep\Design\862357\_CAD\_Files\862357\_Design\_2024.dwg, TS, Mar 07, 2024 2:20pm.