

COUNTY OF SANTA BARBARA
STATE OF CALIFORNIA
DEPARTMENT OF PUBLIC WORKS


PLANS FOR THE CONSTRUCTION OF
**2018 THOMAS FIRE DEBRIS FLOW REPAIRS
AND CULVERT #305 REPLACEMENT
BROOKTREE ROAD**

IN THE FIRST SUPERVISORIAL DISTRICT
COUNTY PROJECT NO. 18117C AND 820763
FEDERAL AID PROJECT NO. PW 42120

APPROVED - CHAIRMAN, BOARD OF SUPERVISORS _____ DATE _____


DocuSigned by:
Scott McPolpin 4/5/2021
APPROVED - DIRECTOR OF PUBLIC WORKS _____ DATE _____

DocuSigned by:
Walter Rubalcava 4/2/2021
APPROVAL RECOMMENDED - ENGINEERING SECTION MANAGER _____ DATE _____

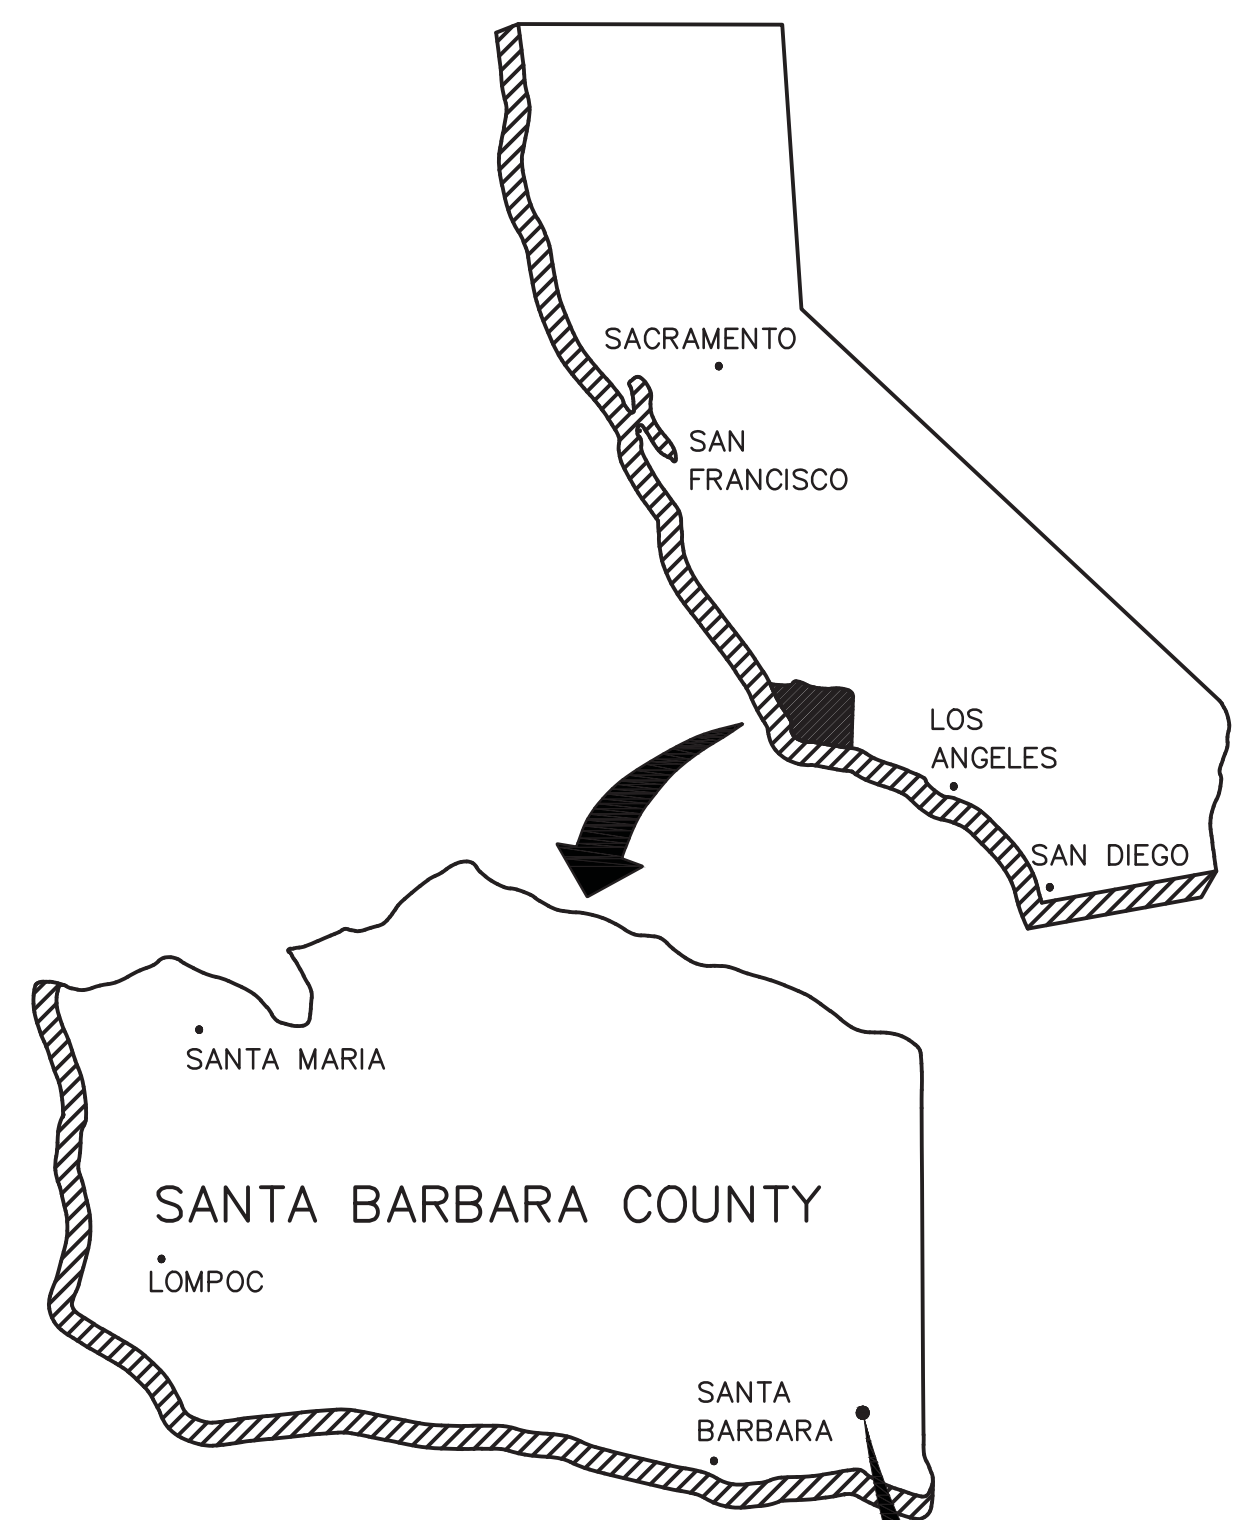

NOTE:
IT SHALL BE THE RESPONSIBILITY OF THE CONTRACTOR TO WORK WITH THE LOCAL UTILITY COMPANIES TO LOCATE ALL UNDERGROUND UTILITY SERVICE LINES WITHIN THE PROJECT LIMITS. CALL UNDERGROUND SERVICE ALERT AT (800) 422-4133 OR 811 A MINIMUM OF TWO WORKING DAYS PRIOR TO ANY EXCAVATION WORK.

THE CONTRACTOR MUST POSSESS THE CLASS (OR CLASSES) OF LICENSE AS SPECIFIED IN THE "NOTICE TO BIDDERS"

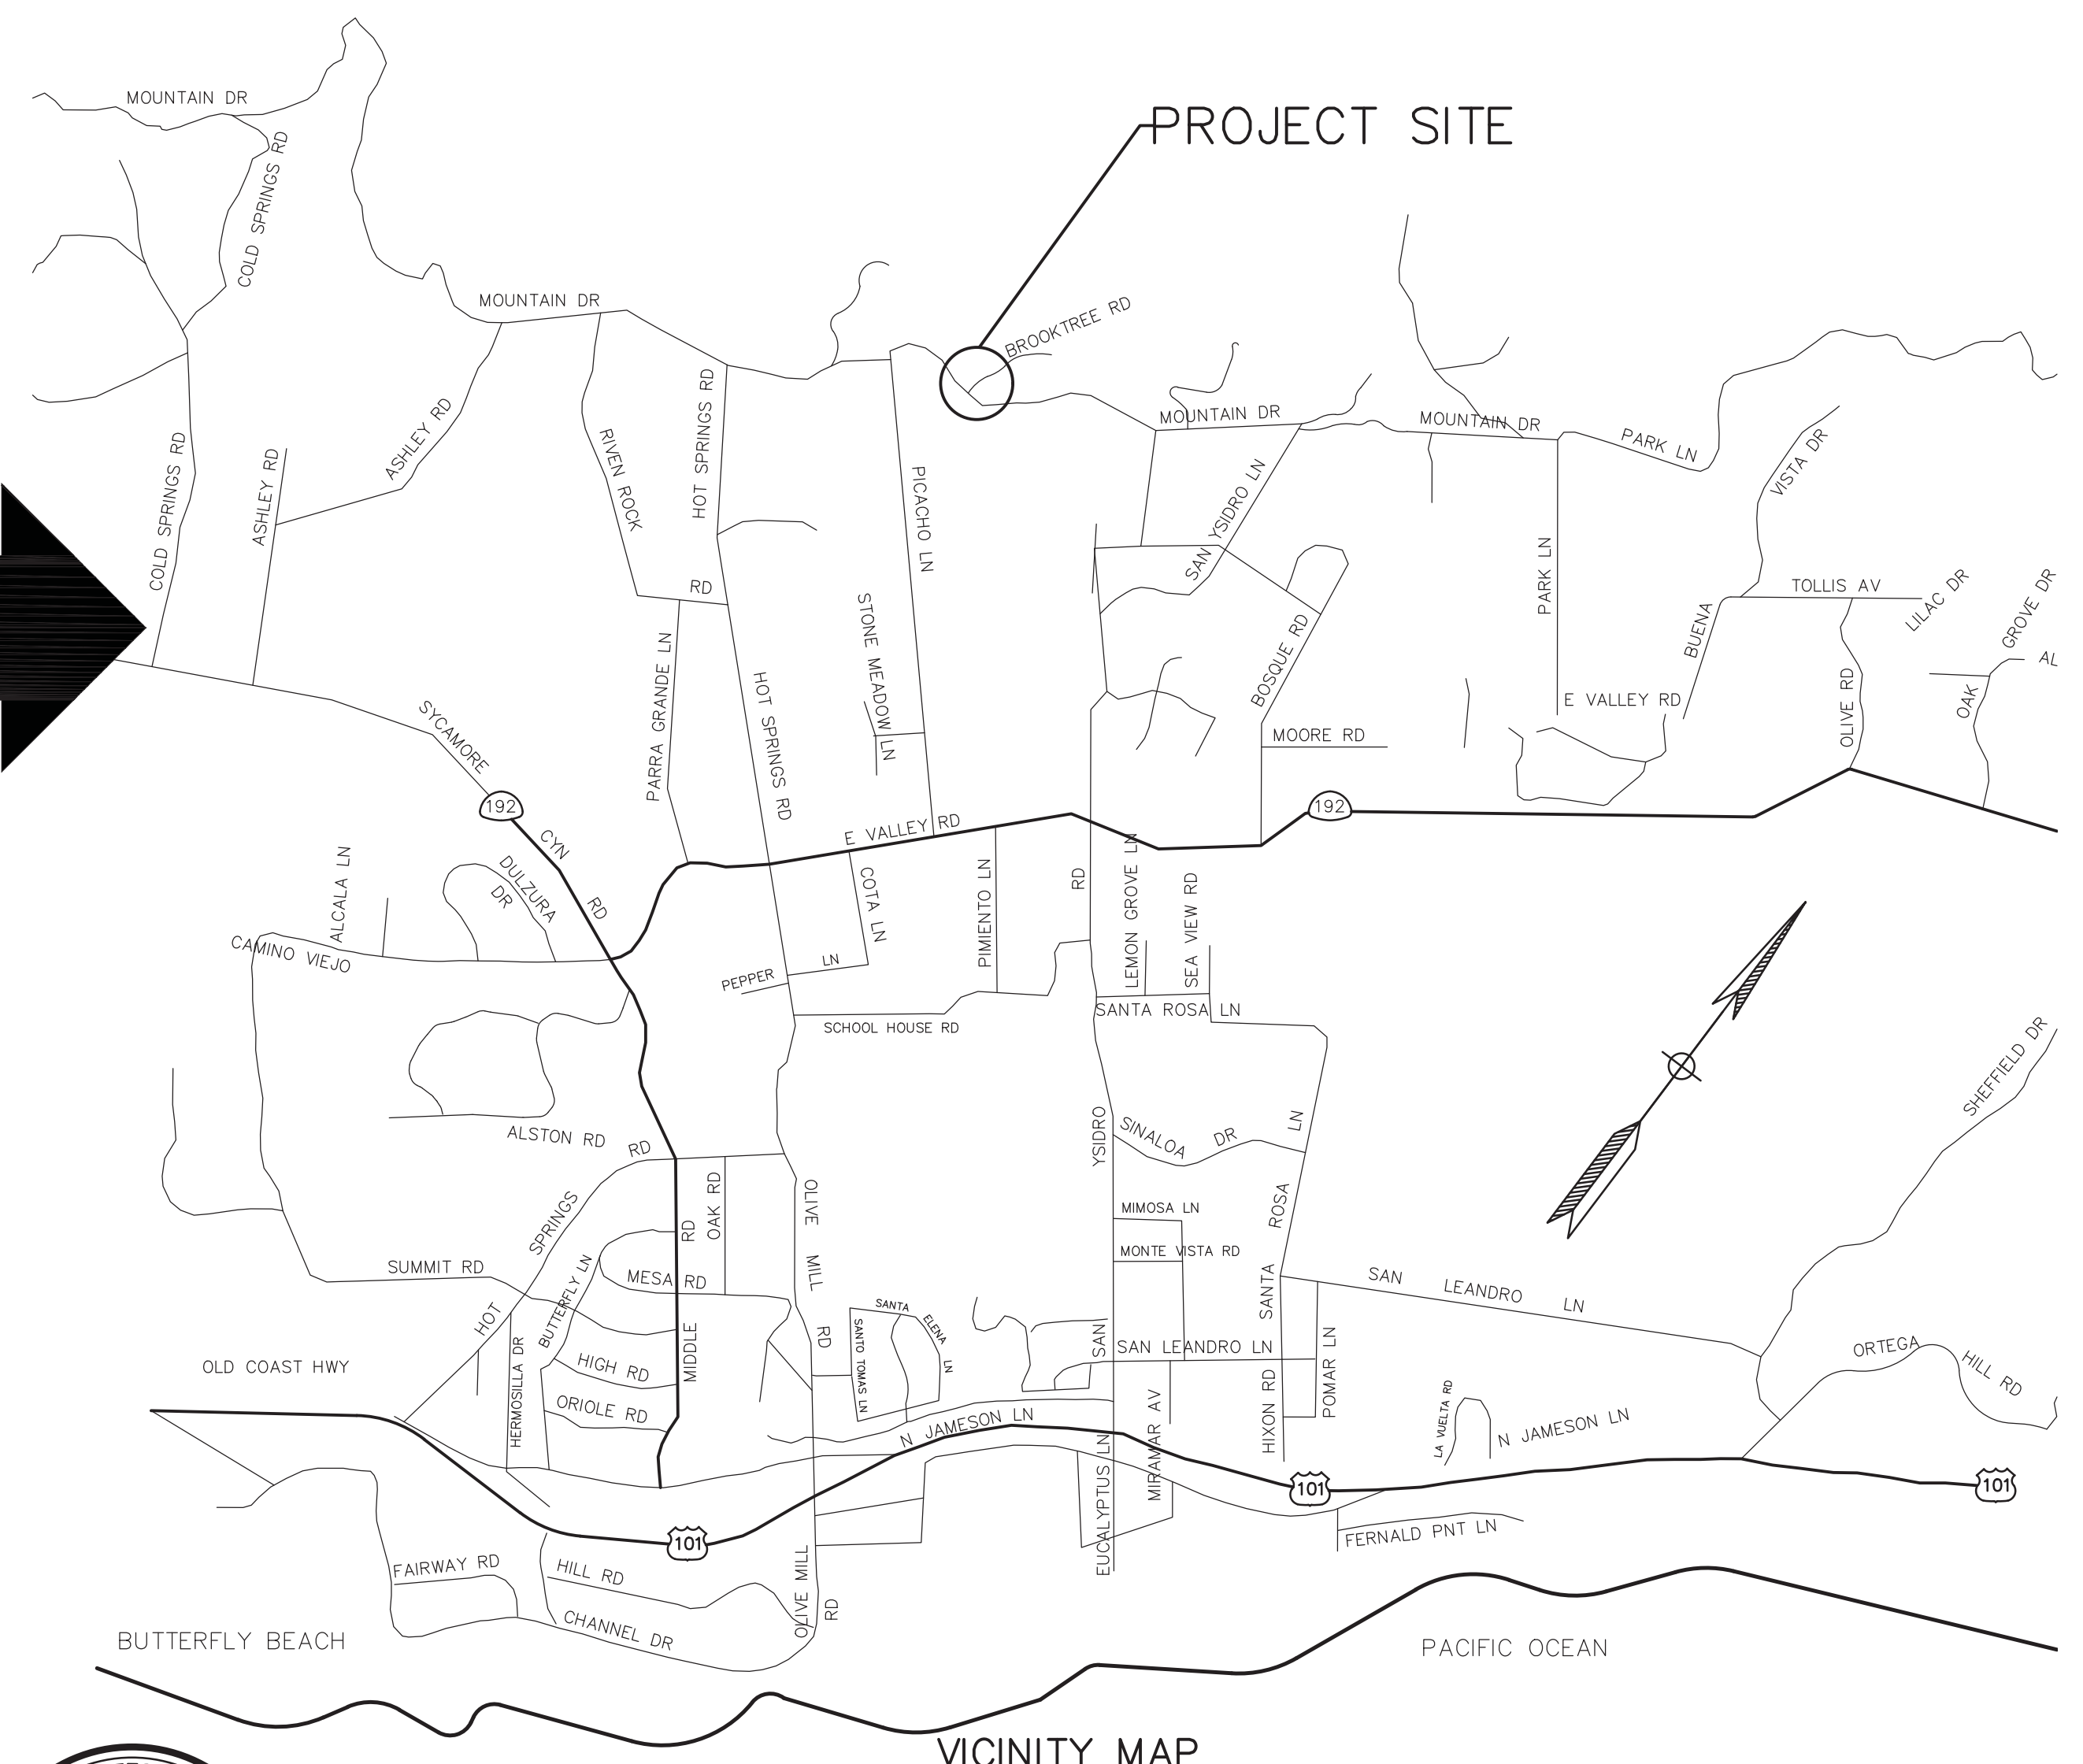

INDEX TO SHEETS

PAGE	SHEET	DESCRIPTION
1	TS	TITLESHEET
2	L-1	LAYOUT
3	G-1	GRADING PLAN
4	D-1	DRAINAGE PLAN
4	ST-1	STRUCTURES
6	C-1	CONSTRUCTION DETAILS
7	TC-1	TRAFFIC CONTROL PLAN
8	TC-2	TRAFFIC CONTROL PLAN

TITLE SHEET
TS

CONSTRUCTION STARTED:	PROJECT ENGINEER: <i>Ron V. Bense</i> 4/1/2021 DATE		COUNTY OF SANTA BARBARA DEPARTMENT OF PUBLIC WORKS TRANSPORTATION DIVISION		DESIGN BY: D. ESTORGA	CHECKED BY: R. BENSEL	SCALE NTS	PROJECT NO. 18117C 820763	2018 THOMAS FIRE DEBRIS FLOW REPAIRS AND CULVERT #305 REPLACEMENT-BROOKTREE ROAD	SHEET NO. 1 OF 8
CONSTRUCTION COMPLETED:	RECORD DRAWING APPROVED BY:		FOR REDUCED PLANS ORIGINAL SCALE IN INCHES			DRAWN BY: D. ESTORGA	CONSTRUCTABILITY REVIEW BY: G. NEYRA/P. GASTON	DISREGARD PRINTS BEARING EARLIER REVISION DATES		FILE NO.
SURVEY CHECKED BY:								REVISION DATES (PRELIMINARY STAGE ONLY)		

G:\transportation\18117C-1E53\18117C-1E53\Brooktree Rd\Design\100-Preliminary Engineering\109-CAD\18117C-Brooktree Design_65.dwg - Title - Mar 31, 2021 - 5:16pm - Destorg

2018 THOMAS FIRE DEBRIS FLOW REPAIRS AND CULVERT #305 REPLACEMENT
 COUNTY OF SANTA BARBARA
 DEPARTMENT OF PUBLIC WORKS
 TRANSPORTATION DIVISION
BROOKTREE ROAD