


DESIGNED BY: GCS
 CHECKED BY: GCS
 PLOT DATE: 11/24/2021 8:40:47 AM
 PLOT BY: Gensick, Newby
 PLOT DATE: 11/24/2021 8:38:33 AM

FOR REDUCED PLANS
ORIGINAL SCALE IN INCHES

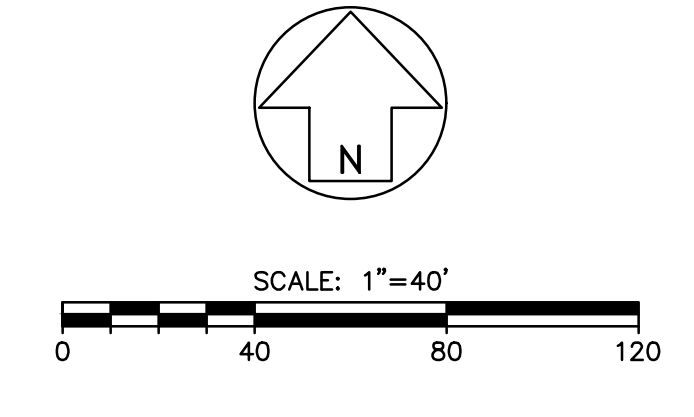

NO.	DATE	REVISION BLOCK	APPD.	PREPARED FOR:


PREPARED BY:
Stantec
 200 East Carle Street, Suite 101 Santa Barbara, CA 93101
 Phone: (805) 963-6532
 GUY D. SALTIS 60488
 PROJECT ENGINEER R.C.E. DATE

**FOUR SEASONS BILTMORE
EXISTING TOPOGRAPHY**
 COUNTY OF SANTA BARBARA, CA


STANTEC PROJECT NO.
2042821100
 SHEET **1** OF **1**
 PLAN DATE
11/24/2021

EXHIBIT

ATTENTION: IF THIS DOCUMENT IS PROVIDED AS A COURTESY IN AN ELECTRONIC FORMAT, THE DELIVERY OF THE ELECTRONIC FILE DOES NOT CONSTITUTE THE DELIVERY OF THE PROFESSIONAL WORK PRODUCT. ONLY A HARD COPY DOCUMENT THAT IS SIGNED AND SEALED BY AN AUTHORIZED PROFESSIONAL EMPLOYEE OF STANTEC CONSTITUTES THE PROFESSIONAL WORK PRODUCT. IN THE EVENT THE ELECTRONIC FILE IS ALTERED, THE HARD COPY MUST BE REFERRED TO FOR THE ORIGINAL AND CORRECT INFORMATION. STANTEC SHALL NOT BE RESPONSIBLE FOR ANY MODIFICATIONS MADE TO THE ELECTRONIC FILE, OR ANY PRODUCTS DERIVED FROM THE ELECTRONIC FILE WHICH ARE NOT REVIEWED, SIGNED AND SEALED BY AN AUTHORIZED PROFESSIONAL EMPLOYEE OF STANTEC. COPYRIGHT 2016, STANTEC CONSULTING SERVICES INC.

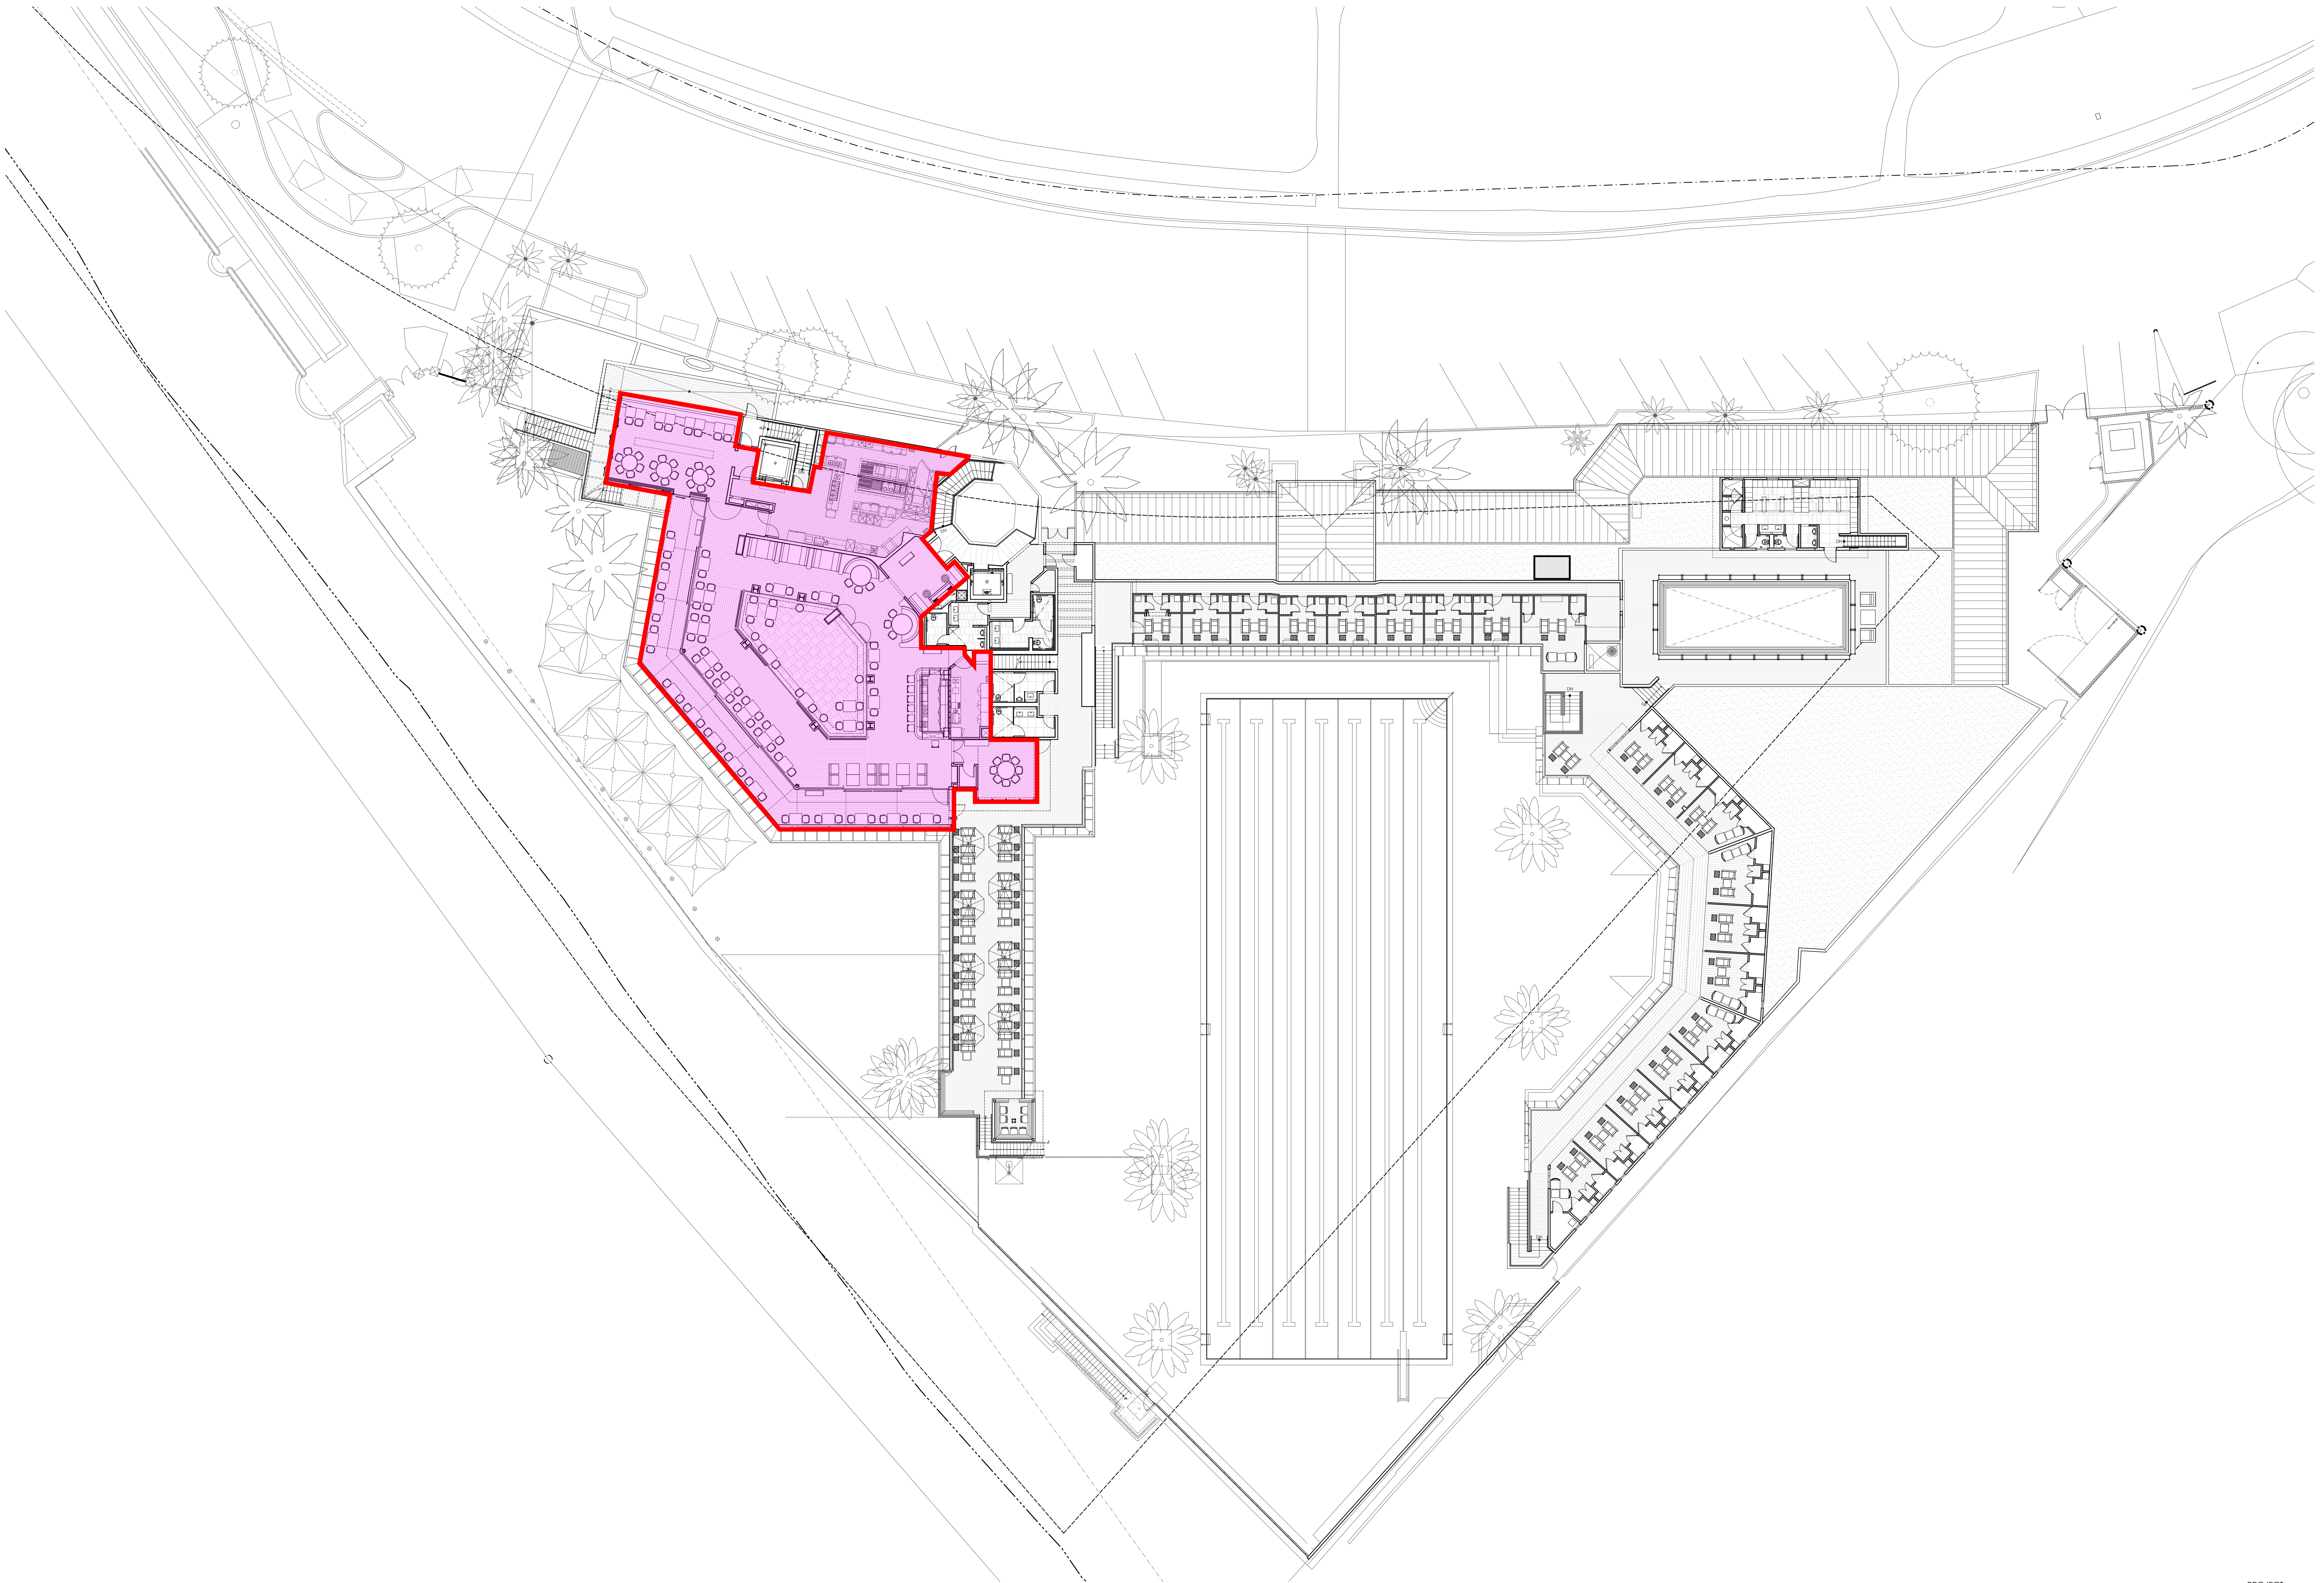

1 EXISTING SITE PLAN - SECOND LEVEL
SCALE 1/16" = 1'-0"

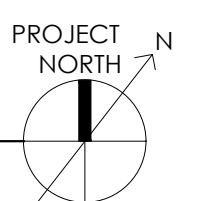


CORAL CASINO
1281 CHANNEL DRIVE, SANTA
BARBARA, CA 93108

PROJECT NO. 30002
SCALE: AS SHOWN DATE: 08.08.2023 DRAWN BY: HPT

**SECOND LEVEL
FLOOR PLAN
TYDES RESTARUNT**

DRAWING NO.

A-201

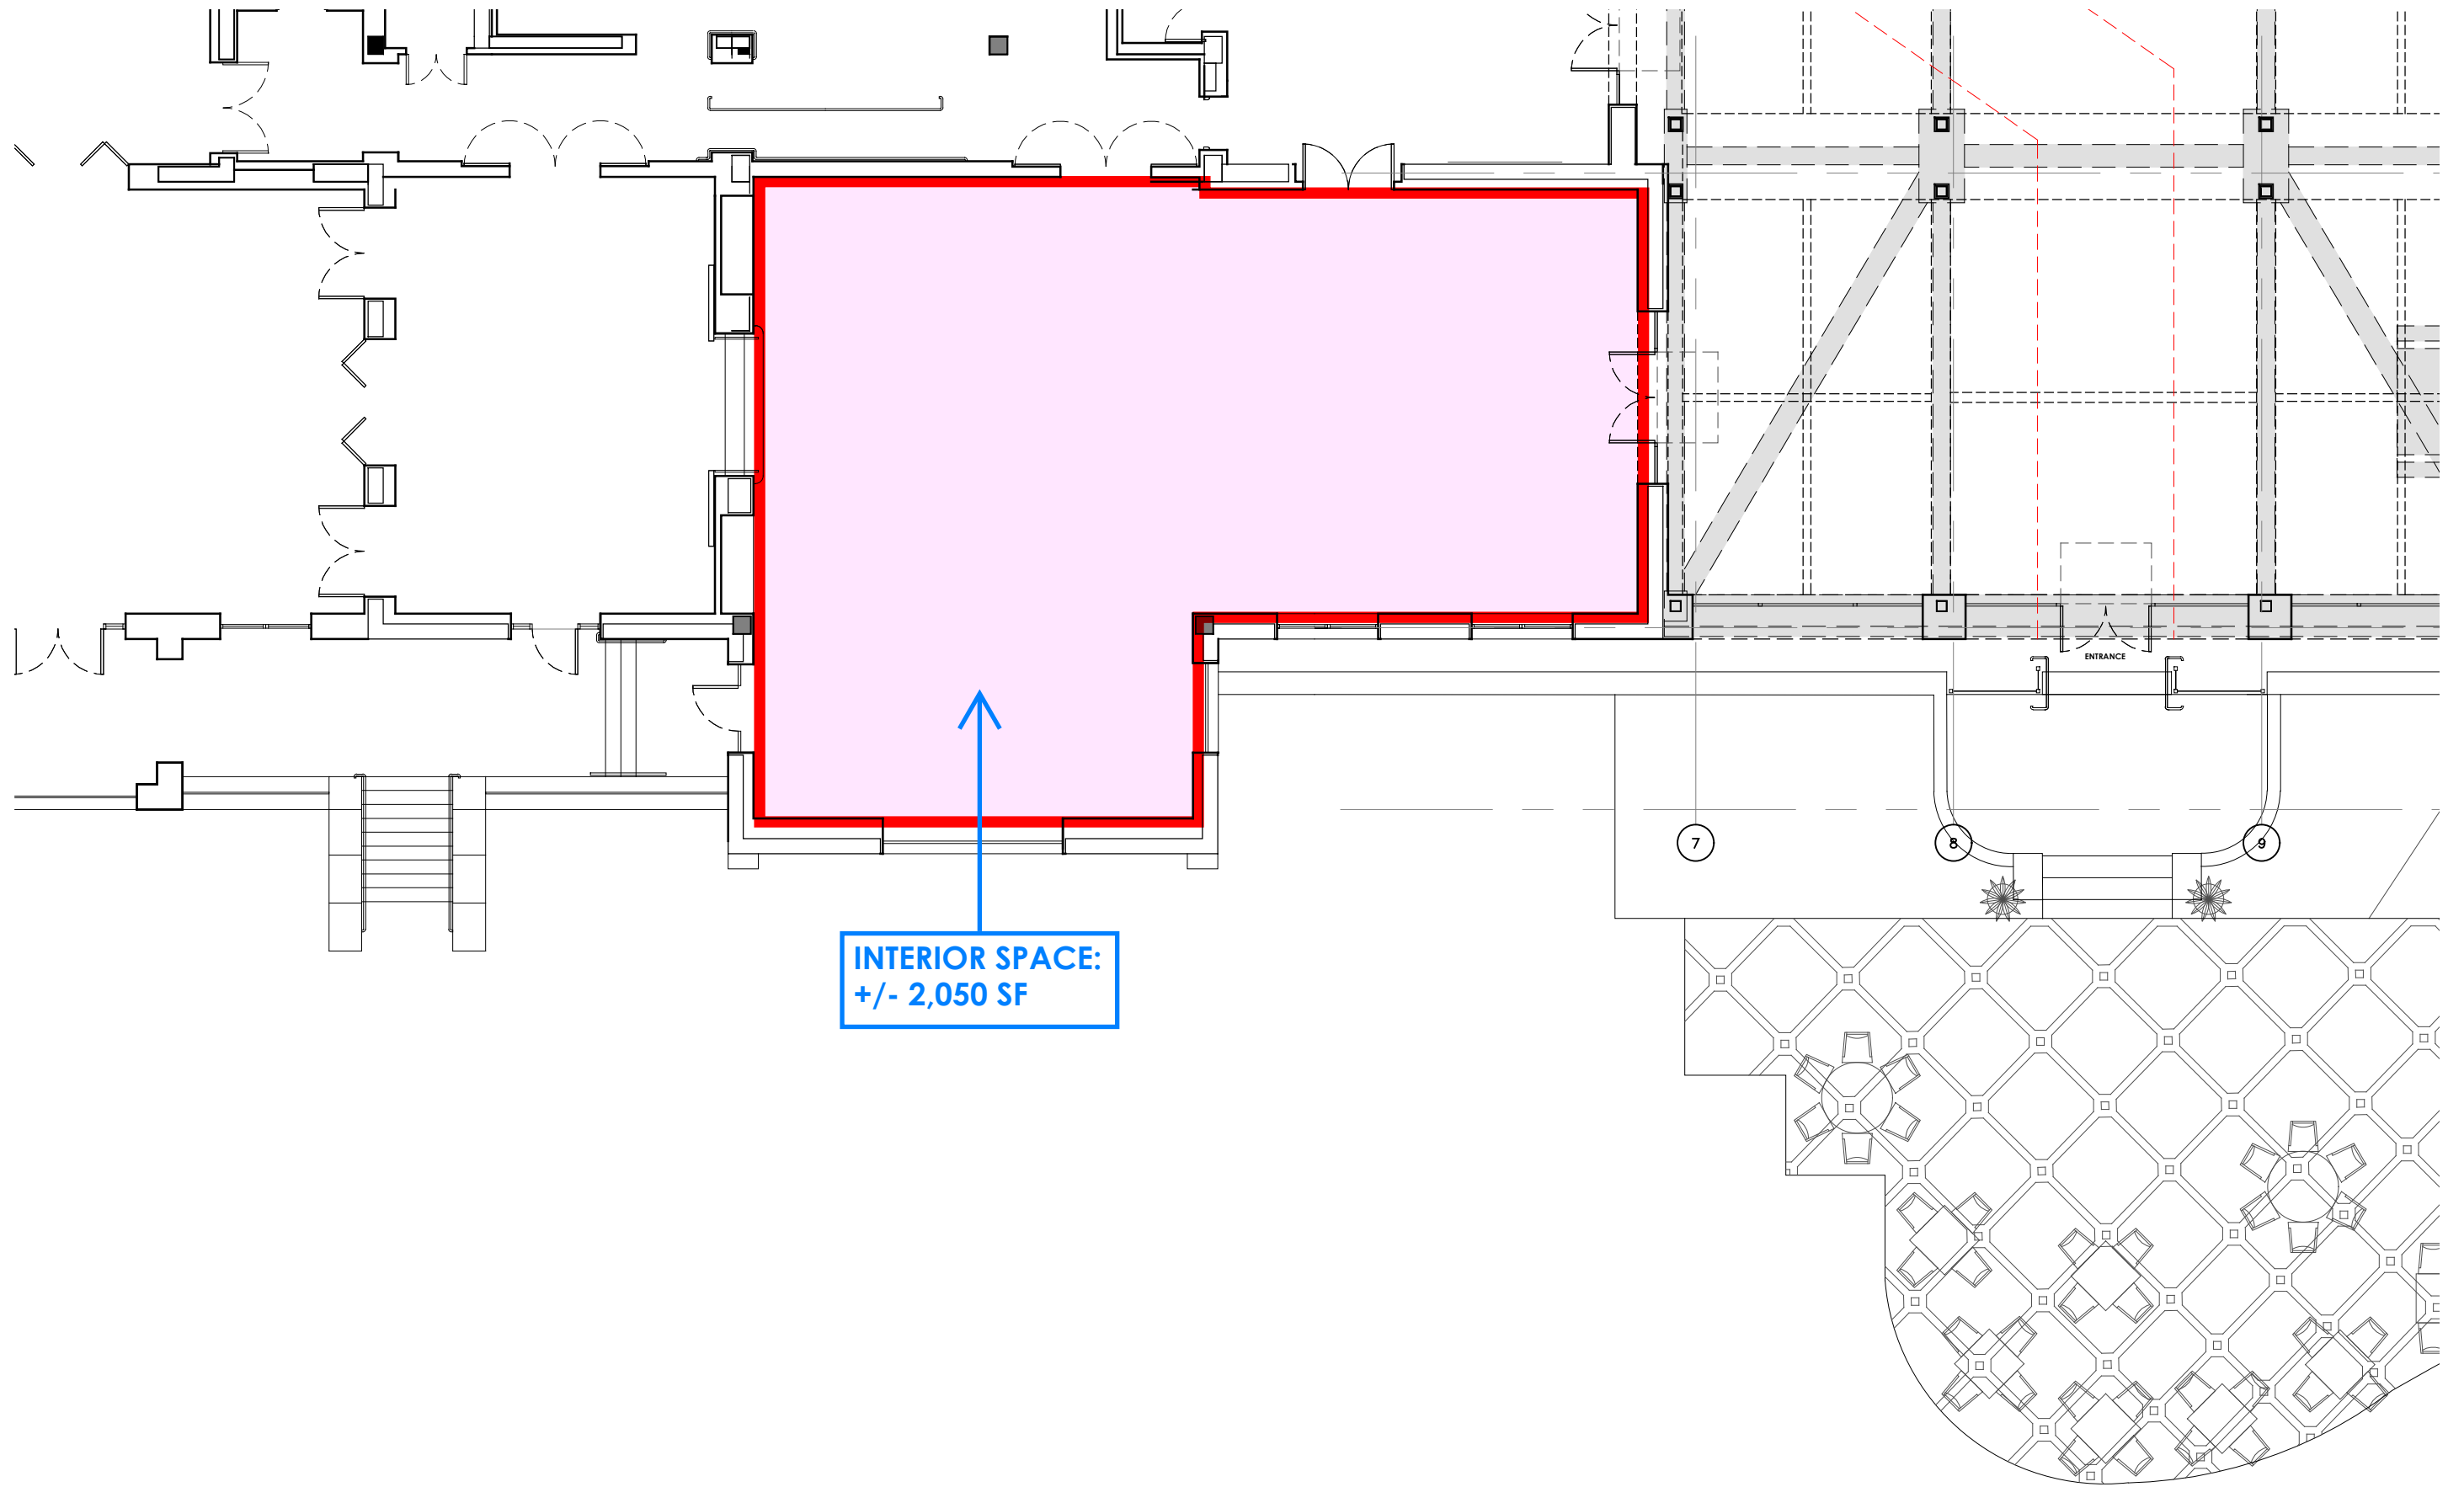

INTERIOR SPACE:
+/- 2,050 SF