
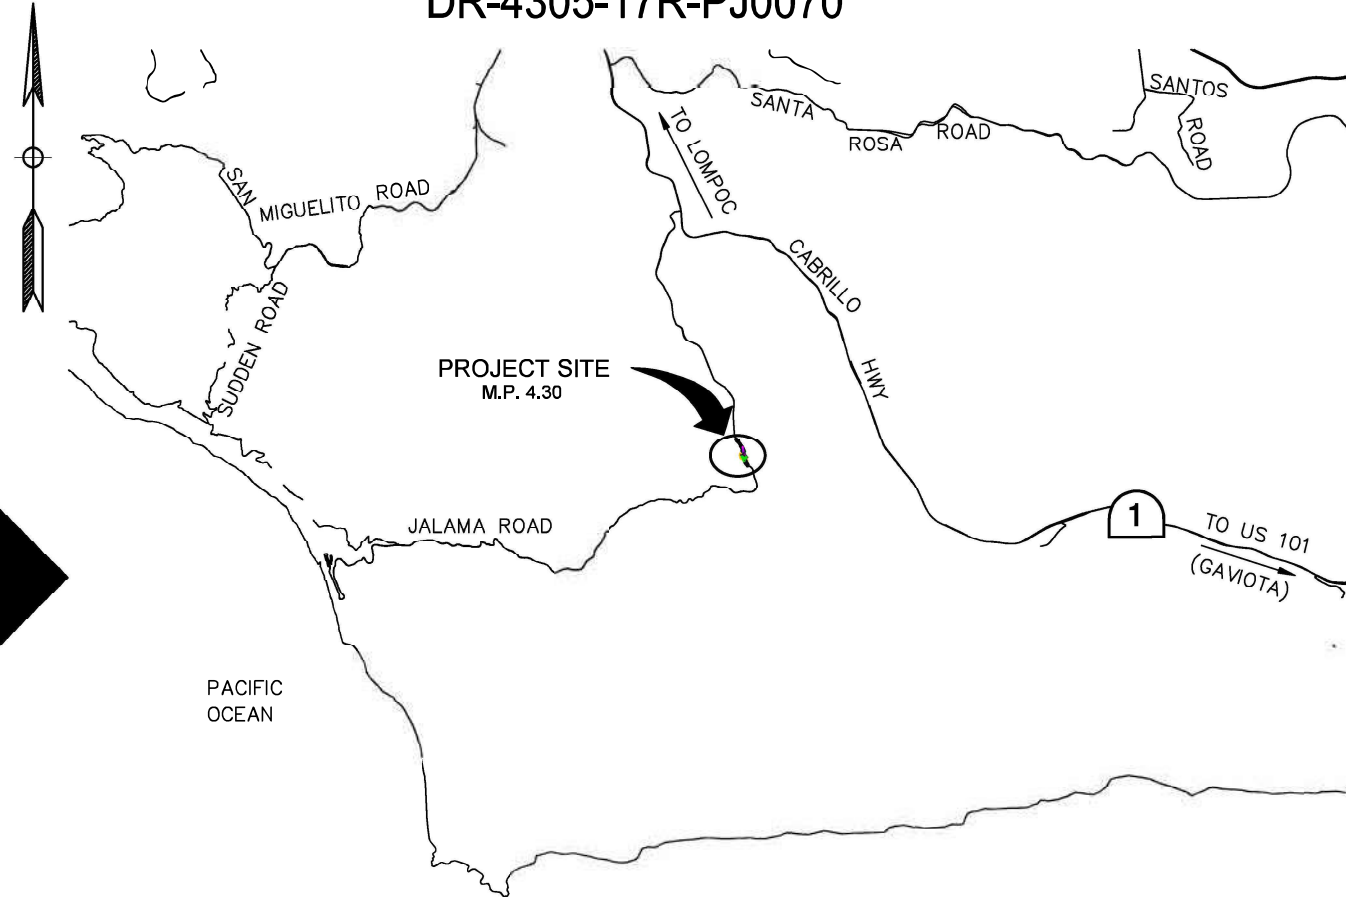


COUNTY OF SANTA BARBARA
STATE OF CALIFORNIA
DEPARTMENT OF PUBLIC WORKS

PLANS FOR THE CONSTRUCTION OF
JALAMA ROAD CULVERT REPLACEMENT AT MP 4.3
IN THE 3RD SUPERVISORIAL DISTRICT
COUNTY PROJECT NO. 862415
FEDERAL AID PROJECT NO.
DR-4305-17R-PJ0070

APPROVED - CHAIRMAN, BOARD OF SUPERVISORS _____ DATE _____
DocuSigned by:
Scott McGolpin 2/1/2022 | 12:40 PM PST
APPROVED - DIRECTOR OF PUBLIC WORKS _____ DATE _____
DocuSigned by:
Diana Estorga 2/1/2022 | 12:11 PM PST
APPROVAL RECOMMENDED - ENGINEERING SECTION MANAGER _____ DATE _____

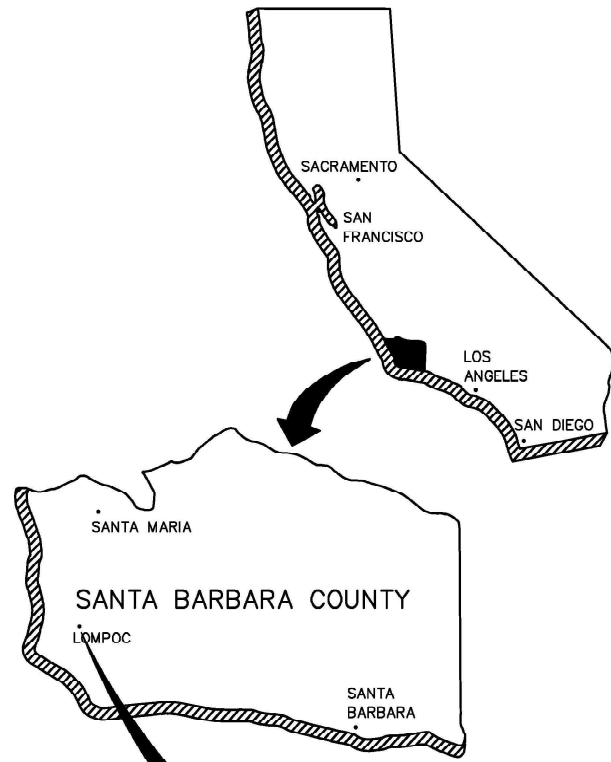

INDEX TO SHEETS

PAGE	DESCRIPTION
ROADWAY PLANS	
1	TITLE PAGE SHEET
2	PROJECT CONTROL
3-6	LAYOUT
7	CONSTRUCTION DETAILS
8	CONTOUR GRADING
9	EROSION CONTROL PLAN
STRUCTURAL PLANS	
1	STRUCTURAL DETAIL - OUTLET
2	STRUCTURAL DETAIL - INLET



NOTE:
IT SHALL BE THE RESPONSIBILITY OF THE CONTRACTOR TO WORK WITH THE LOCAL UTILITY COMPANIES TO LOCATE ALL UNDERGROUND UTILITY SERVICE LINES WITHIN THE PROJECT LIMITS. CALL UNDERGROUND SERVICE ALERT AT (800) 422-4133 OR 811 A MINIMUM OF TWO WORKING DAYS PRIOR TO ANY EXCAVATION WORK.

VICINITY MAP
NO SCALE

TITLE SHEET
TS

CONSTRUCTION STARTED:		PROJECT ENGINEER: <i>Ronald Bense</i> DATE: 2/1/22		COUNTY OF SANTA BARBARA DEPARTMENT OF PUBLIC WORKS TRANSPORTATION DIVISION	DESIGN BY: B. SCHMIDT	CHECKED BY: R. BENSEL	SCALE NTS	PROJECT NO. 862415	JALAMA ROAD CULVERT REPLACEMENT AT MP 4.3	SHEET NO. 1 OF 9
CONSTRUCTION COMPLETED:		RECORD DRAWING APPROVED BY:			DATE	FOR REDUCED PLANS ORIGINAL SCALE IN INCHES	0 1 2 3	DRAWN BY: B. SCHMIDT		CONSTRUCTABILITY REVIEW BY: P. GASTON

COUNTY OF SANTA BARBARA
DEPARTMENT OF PUBLIC WORKS
TRANSPORTATION DIVISION
JALAMA ROAD CULVERT REPLACEMENT AT MP 4.3