


COUNTY OF SANTA BARBARA
STATE OF CALIFORNIA
DEPARTMENT OF PUBLIC WORKS

PLANS FOR THE CONSTRUCTION OF
FOOTHILL ROAD
LOW WATER CROSSING REPLACEMENT PROJECT
(BRIDGE No. 51C-0381)
OVER THE CUYAMA RIVER
1.6 MILES WEST OF STATE HWY 33, NEAR CUYAMA CALIFORNIA
FEDERAL AID PROJECT No. BRLO-NBIL (512)
COUNTY PROJECT No. 862339

Joan Hartman 1/11/22
APPROVED - CHAIRMAN, BOARD OF SUPERVISORS DATE

Developed by:
Scott D. Medina 9/23/2021 | 11:20 AM PDT
APPROVED - DIRECTOR OF PUBLIC WORKS DATE

Developed by:
Walter Kubelawa 9/23/2021 | 11:15 AM PDT
APPROVAL RECOMMENDED - ENGINEERING SECTION MANAGER DATE

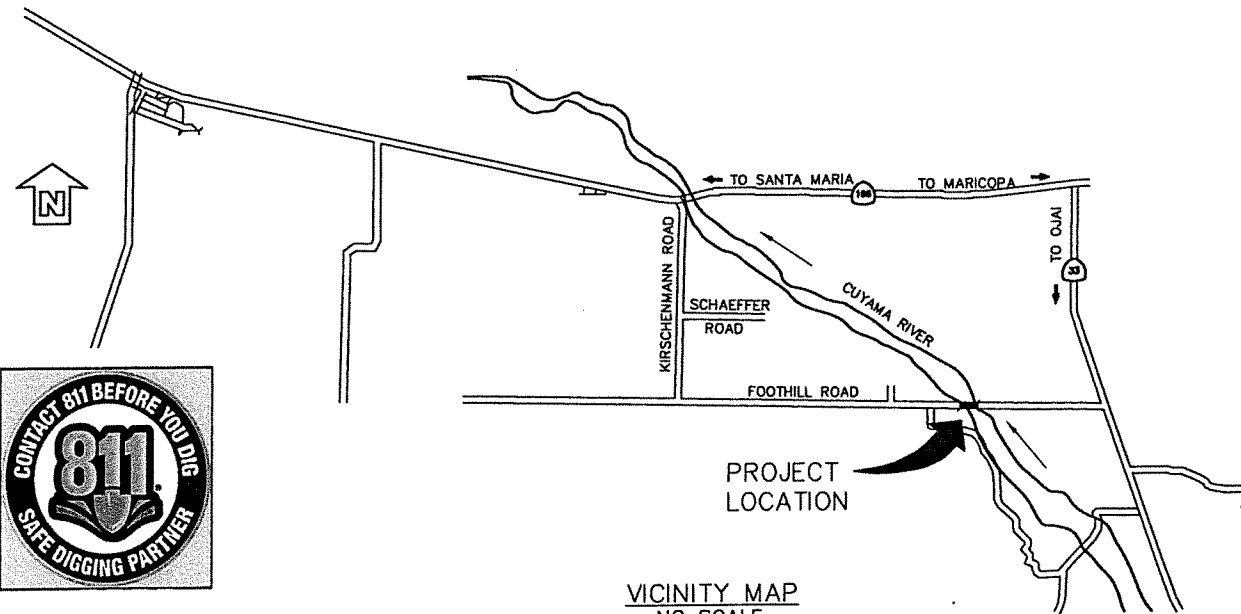

VICINITY MAP
NO SCALE

INDEX TO SHEETS

ROADWAY PLANS

SHEET No.	TITLE
1	TITLE AND LOCATION MAP
2-4	TYPICAL SECTIONS
5-10	LAYOUT PLAN AND PROFILE
11-16	CONSTRUCTION DETAILS
17-20	CONTOUR GRADING
21-26	DRAINAGE DETAILS
27	UTILITY PLAN
28-29	EROSION CONTROL
30-32	RIGHT OF WAY
33-34	PAVEMENT DELINEATION
35	TRAFFIC CONTROL PLAN

STRUCTURE PLANS

SHEET No.	TITLE
1 BR-1	GENERAL PLAN
2 BR-2	INDEX TO PLANS
3 BR-3	STRUCTURE PLAN No. 1
4 BR-4	STRUCTURE PLAN No. 2
5 BR-5	DECK CONTOURS
6 BR-6	FOUNDATION PLAN No. 1
7 BR-7	FOUNDATION PLAN No. 2
8 BR-8	ABUTMENT 1 LAYOUT
9 BR-9	ABUTMENT 34 LAYOUT
10 BR-10	ABUTMENT DETAILS No. 1
11 BR-11	ABUTMENT DETAILS No. 2
12 BR-12	ABUTMENT DETAILS No. 3
13 BR-13	PIER LAYOUT - INTEGRAL PIERS
14 BR-14	PIER LAYOUT - EXPANSION PIERS
15 BR-15	PIER DETAILS No. 1
16 BR-16	PIER DETAILS No. 2
17 BR-17	TYPICAL SECTION
18 BR-18	SLAB DETAILS No. 1
19 BR-19	SLAB DETAILS No. 2
20 BR-20	DECK DRAINAGE DETAILS
21 BR-21	APPROACH SLAB (TYPE N) DETAILS
22 BR-22	MISCELLANEOUS DETAILS
23 BR-23	WALKWAY JOINT ARMOR DETAILS
24 BR-24	TUBULAR BICYCLE RAILING DETAILS
25 BR-25	METAL PICKET RAILING DETAILS
26 BR-26	LOG OF TEST BORINGS (1 OF 4)
27 BR-27	LOG OF TEST BORINGS (2 OF 4)
28 BR-28	LOG OF TEST BORINGS (3 OF 4)
29 BR-29	LOG OF TEST BORINGS (4 OF 4)



NOTE:
IT IS THE RESPONSIBILITY OF THE CONTRACTOR TO WORK WITH THE LOCAL UTILITY COMPANIES TO LOCATE ALL UNDERGROUND UTILITY SERVICE LINES WITHIN THE PROJECT LIMITS PRIOR TO ANY EXCAVATION WORK.
UNDERGROUND SERVICE ALERT-SOUTHERN CALIFORNIA
(800) 422-4133 OR 811

THE CONTRACTOR SHALL POSSESS THE CLASS (OR CLASSES) OF LICENSE AS SPECIFIED IN THE "NOTICE TO BIDDERS"

CONSTRUCTION STARTED:	PROJECT ENGINEER: <i>Ron Bense</i> 9/23/2021
CONSTRUCTION COMPLETED:	DATE
RECORD DRAWING APPROVED BY:	
SURVEY CHECKED BY:	



COUNTY OF SANTA BARBARA
DEPARTMENT OF PUBLIC WORKS
TRANSPORTATION DIVISION

DESIGN BY: R. BENSEL	CHECKED BY: A.L. CADENA
DRAWN BY: L.C. VANDBORG	CONSTRUCTABILITY REVIEW BY: P. GASTON

SCALE NTS	PROJECT NO. 862339
--------------	-----------------------

FOOTHILL ROAD LOW WATER CROSSING REPLACEMENT
BRIDGE No. 51C-0381

SHEET NO. 1 OF 35
FILE NO.

FOR REDUCED PLANS ORIGINAL SCALE IN INCHES 0 1 2 3

DISCARD PRINTS BEARING EARLIER REVISION DATES	REVISION DATES (PRELIMINARY STAGE ONLY)
	12/20/18 1/28/19 2/21/19 5/21 8/21 9/21

TITLE SHEET TS-1

COUNTY OF SANTA BARBARA DEPARTMENT OF PUBLIC WORKS TRANSPORTATION DIVISION
FOOTHILL ROAD LOW WATER CROSSING REPLACEMENT