


Neighboring Single Family Residence
075-020-036

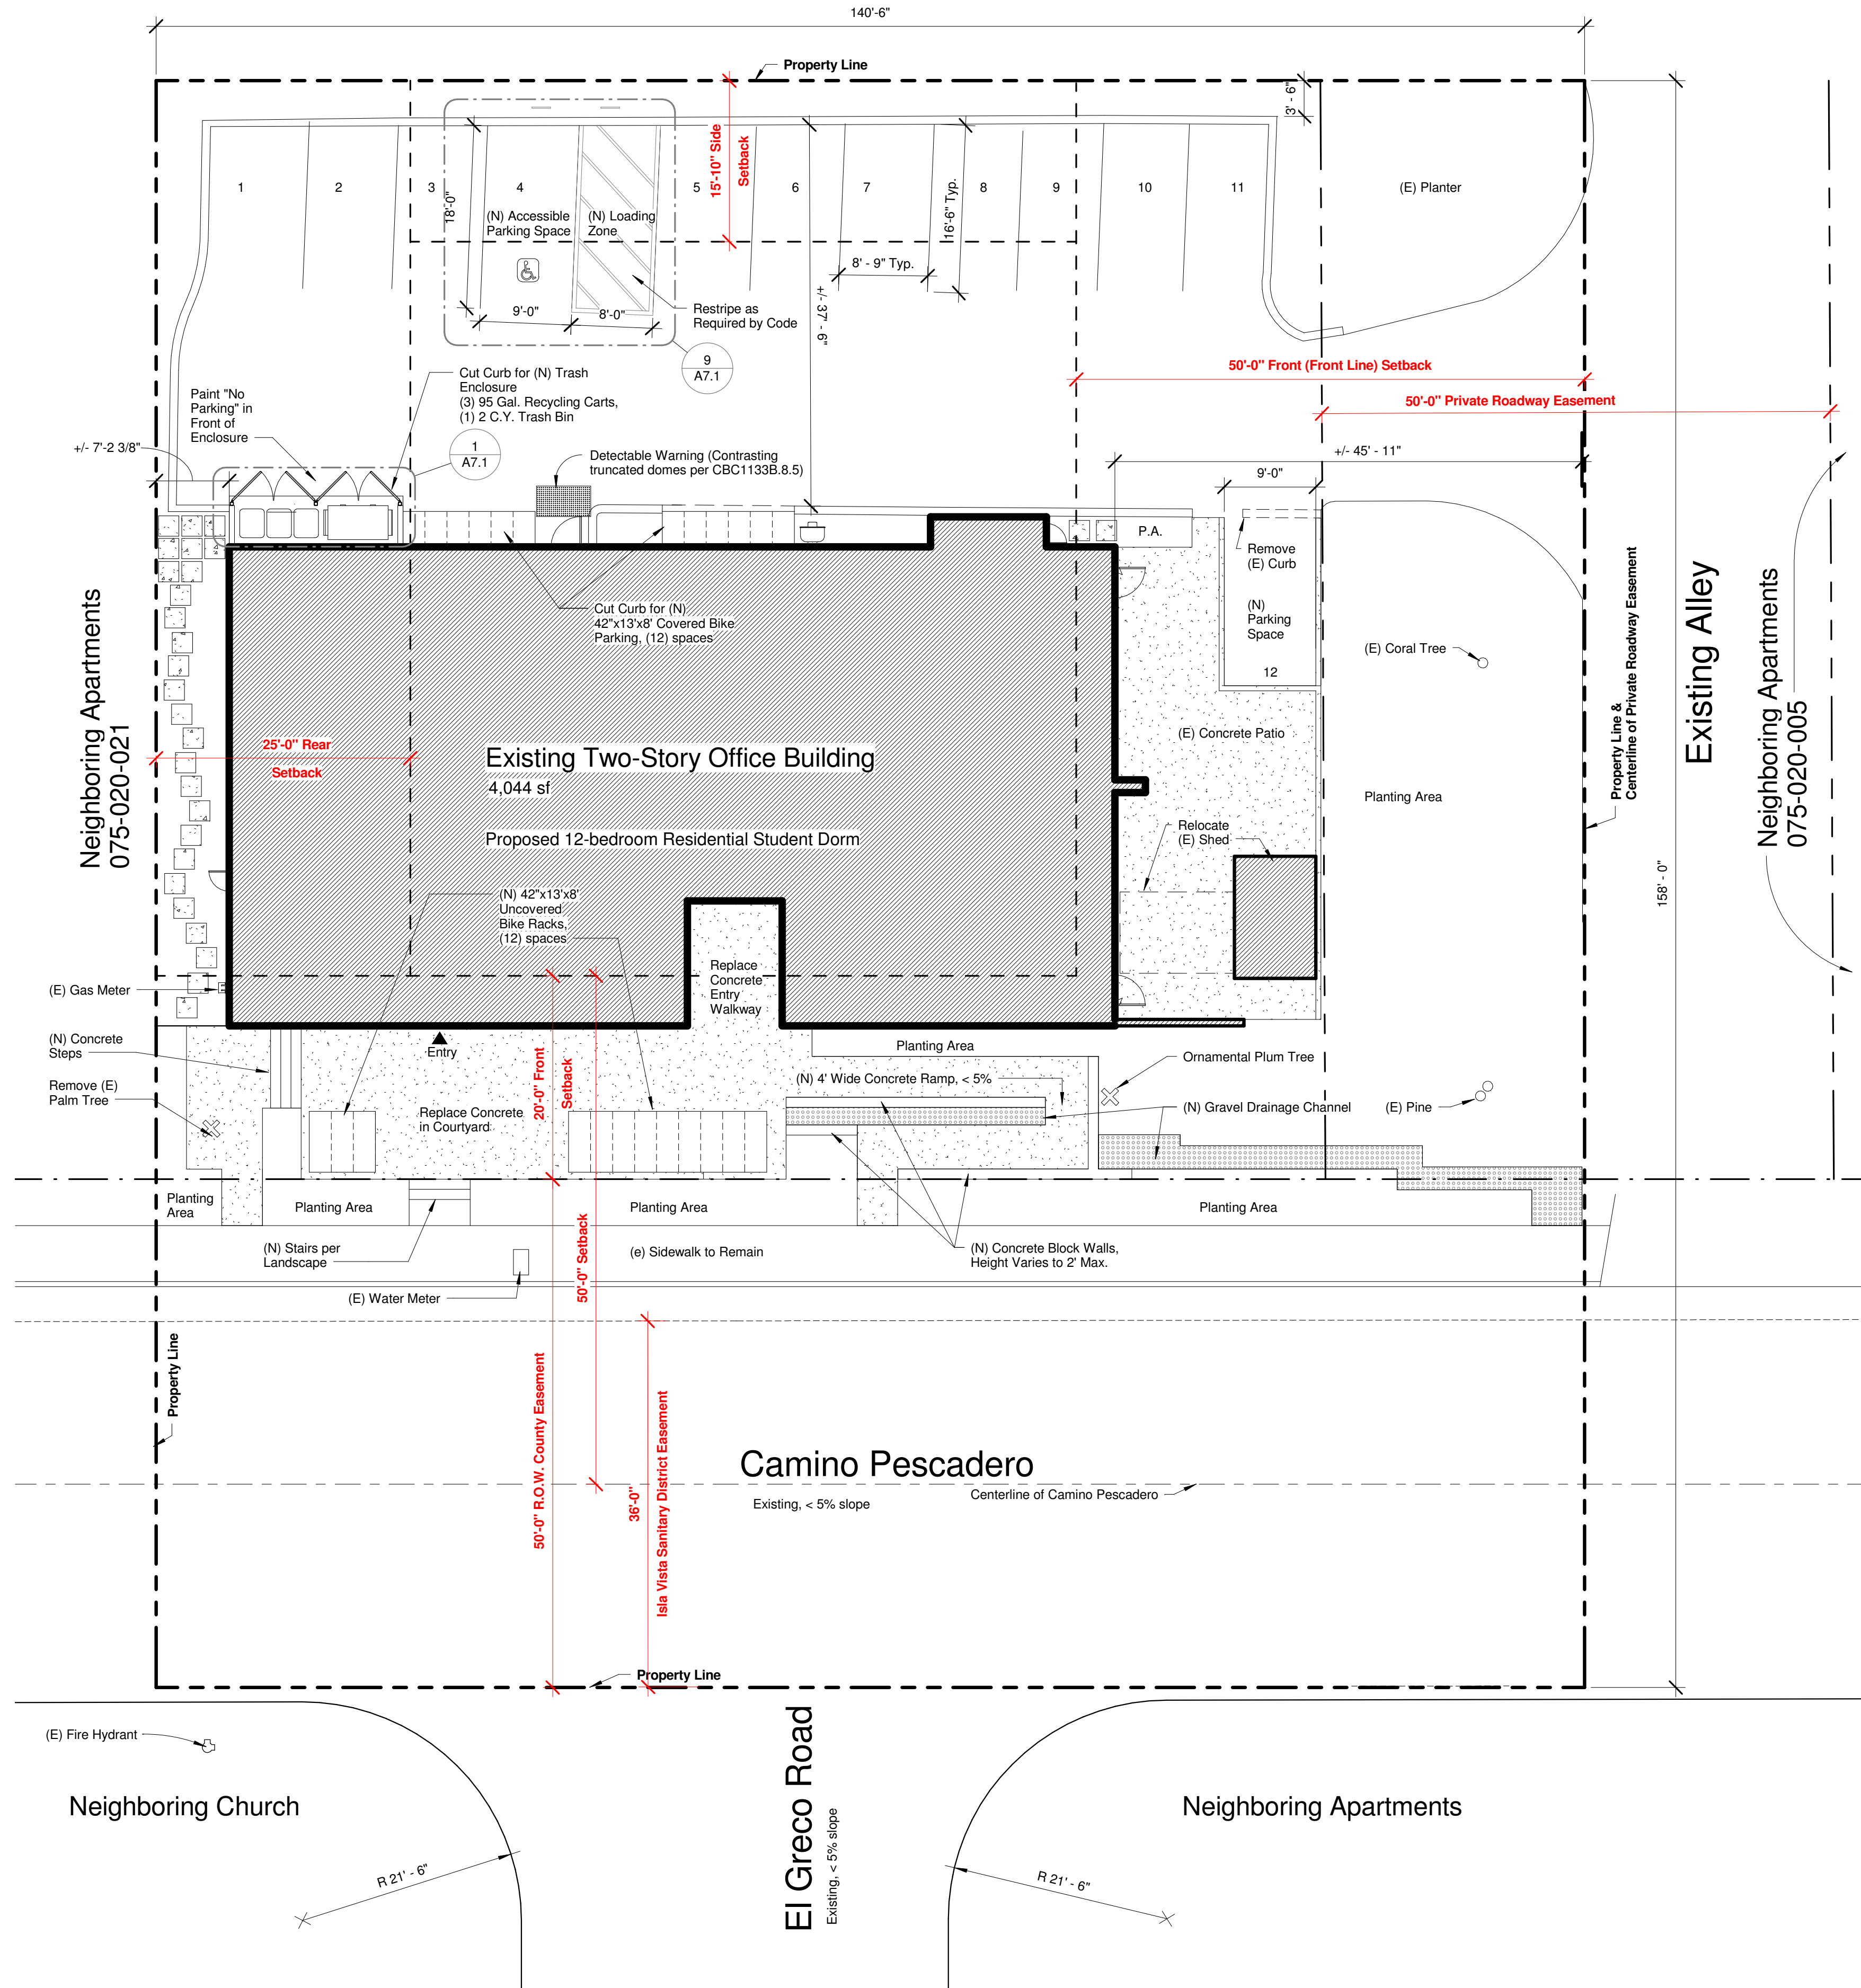

1 Site Plan
1" = 10'-0"



Peikert Group Architects, LLP

10 E. Figueroa St., Suite 1
Santa Barbara, CA 93101

Tel: 805.963.8283
Fax: 805.963.8184
www.peikertgroup.com

Project Name:


Santa Barbara Student Housing Cooperative

777 Camino Pescadero
Goleta, CA 93117

Santa Barbara Student Housing Cooperative

Consultant:

Stamp:

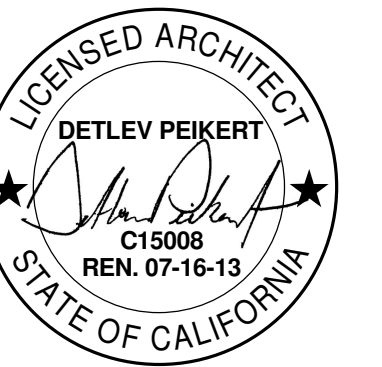

8/2/11

Revisions:

△	
△	
△	
△	
△	
△	
△	
△	

Sheet Title:

Site Plan

Sheet No.:

A1.2