


Originally approved
Plan

9/25/2006 10:55 AM

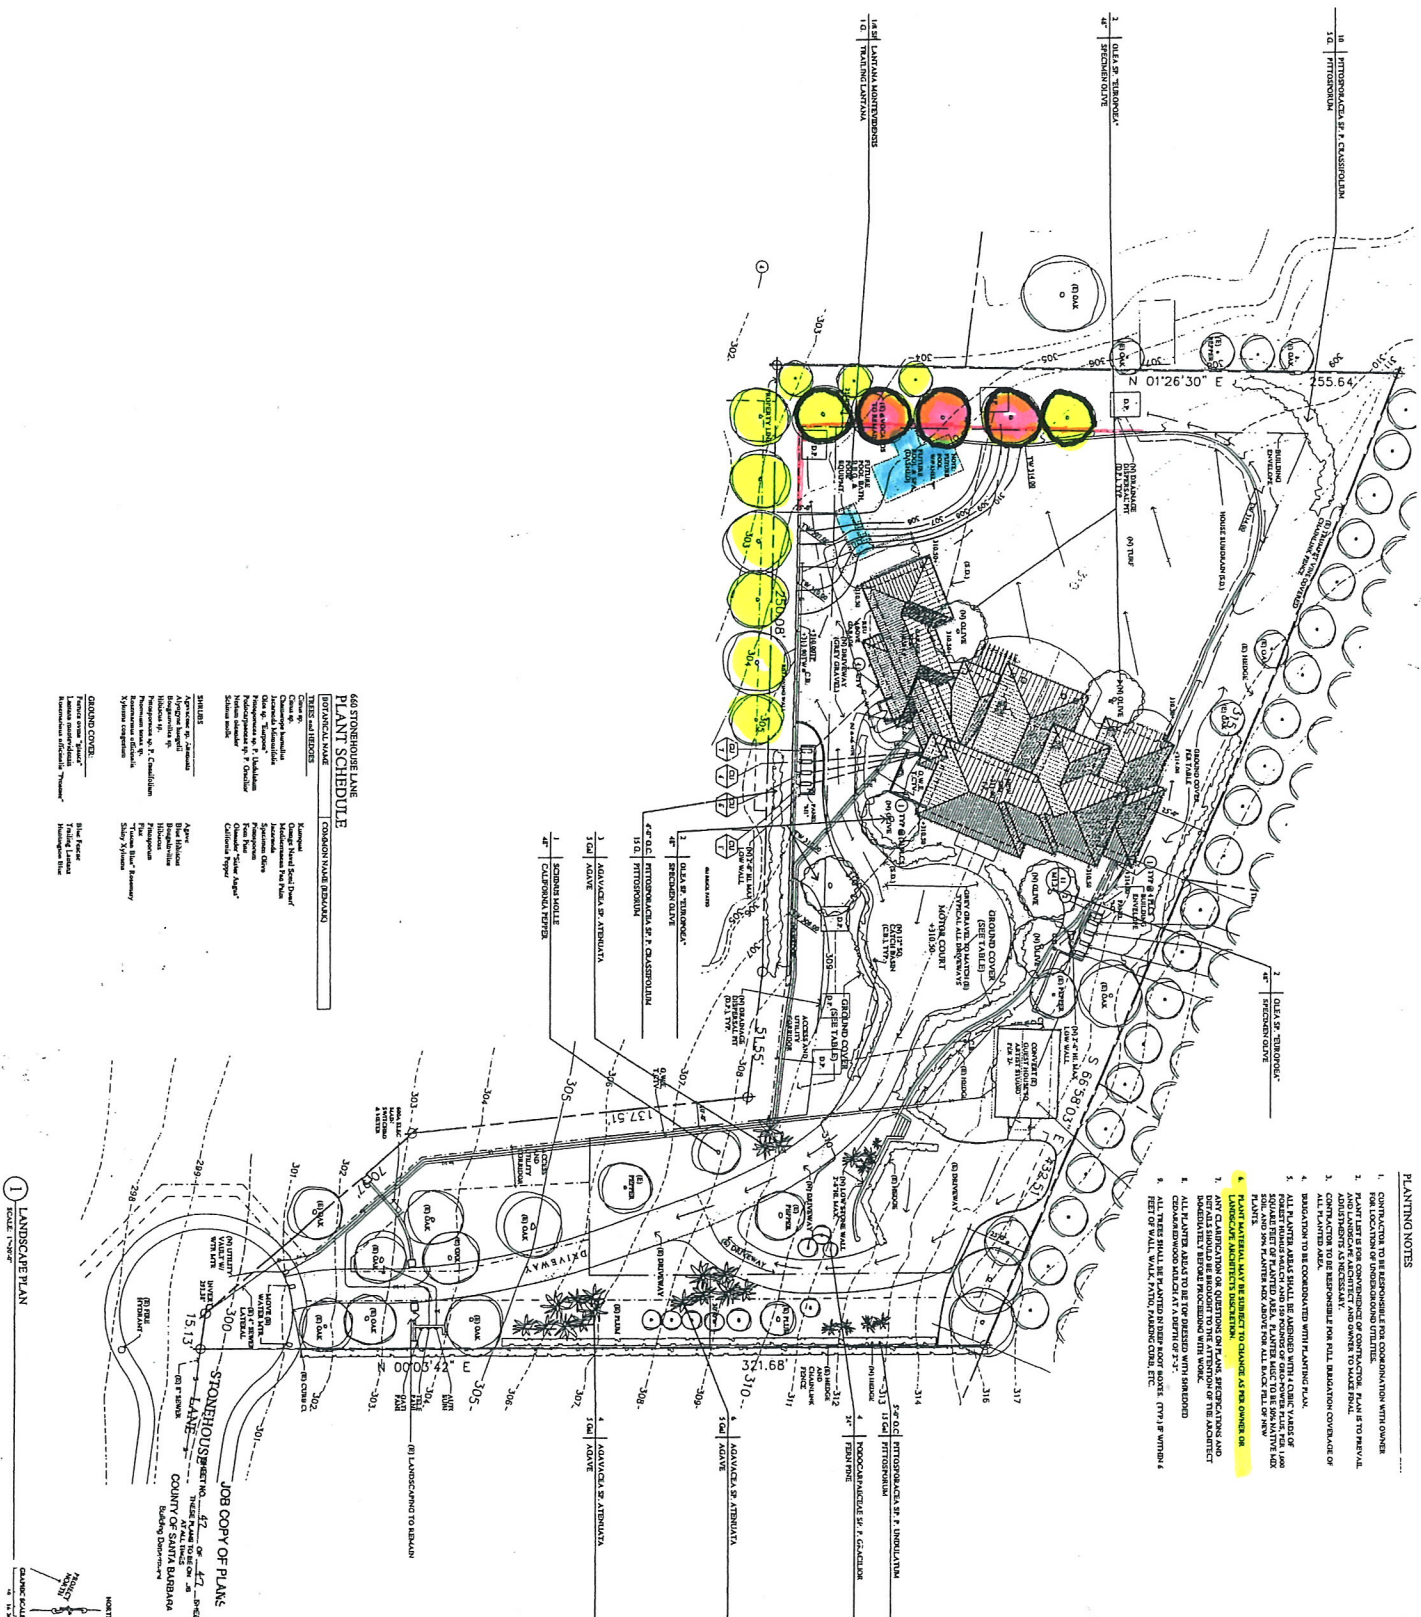

Proposed Residence for
STONE RESIDENCE
660 Stonehouse Lane
Santa Barbara, CA 93108

BOB EASTON AIA ARCHITECT

1486 EAST VALLEY ROAD
MONTICELLO, CA 95104
TEL 925 669 6551
FAX 925 669 2692

1

DATE: 12-11-06
DRAWING: 07
JOB NUMBER: 07
SHEET NUMBER: L1

- PLANTING NOTES**
1. CONTRACTOR TO BE RESPONSIBLE FOR COORDINATION WITH OWNER FOR LOCATION OF ORDERING PLANTING.
 2. ALL PLANTING TO BE ORDERED BY CONTRACTOR AND DELIVERED TO SITE BY CONTRACTOR.
 3. CONTRACTOR TO BE RESPONSIBLE FOR ALL REGULATION COVERAGE OF ALL PLANTED AREAS.
 4. REGULATION TO BE COORDINATED WITH PLANTING PLAN.
 5. ALL PLANTING AREAS SHALL BE ASSIGNED WITH A COLOR VALUE OR NUMBER TO BE SHOWN ON THE PLANTING PLAN.
 6. CONTRACTOR TO BE RESPONSIBLE FOR ALL PLANTING TO BE SHOWN ON THE PLANTING PLAN.
 7. ALL PLANTING TO BE ORDERED BY CONTRACTOR AND DELIVERED TO SITE BY CONTRACTOR.
**660 STONEHOUSE LANE
PLANT SCHEDULE**

PLANTING SYMBOL	PLANTING NAME	CONDITIONS	QUANTITY
1	ADONIS CALIFORNIA	1	1
2	ADONIS CALIFORNIA	1	1
1 LANDSCAPE PLAN
SCALE: 1"=20'


JOB COPY OF PLANS
STONEHOUSE LANE
COUNTY OF SANTA BARBARA
SANTA BARBARA, CALIFORNIA

MBAR
Approved
Plan

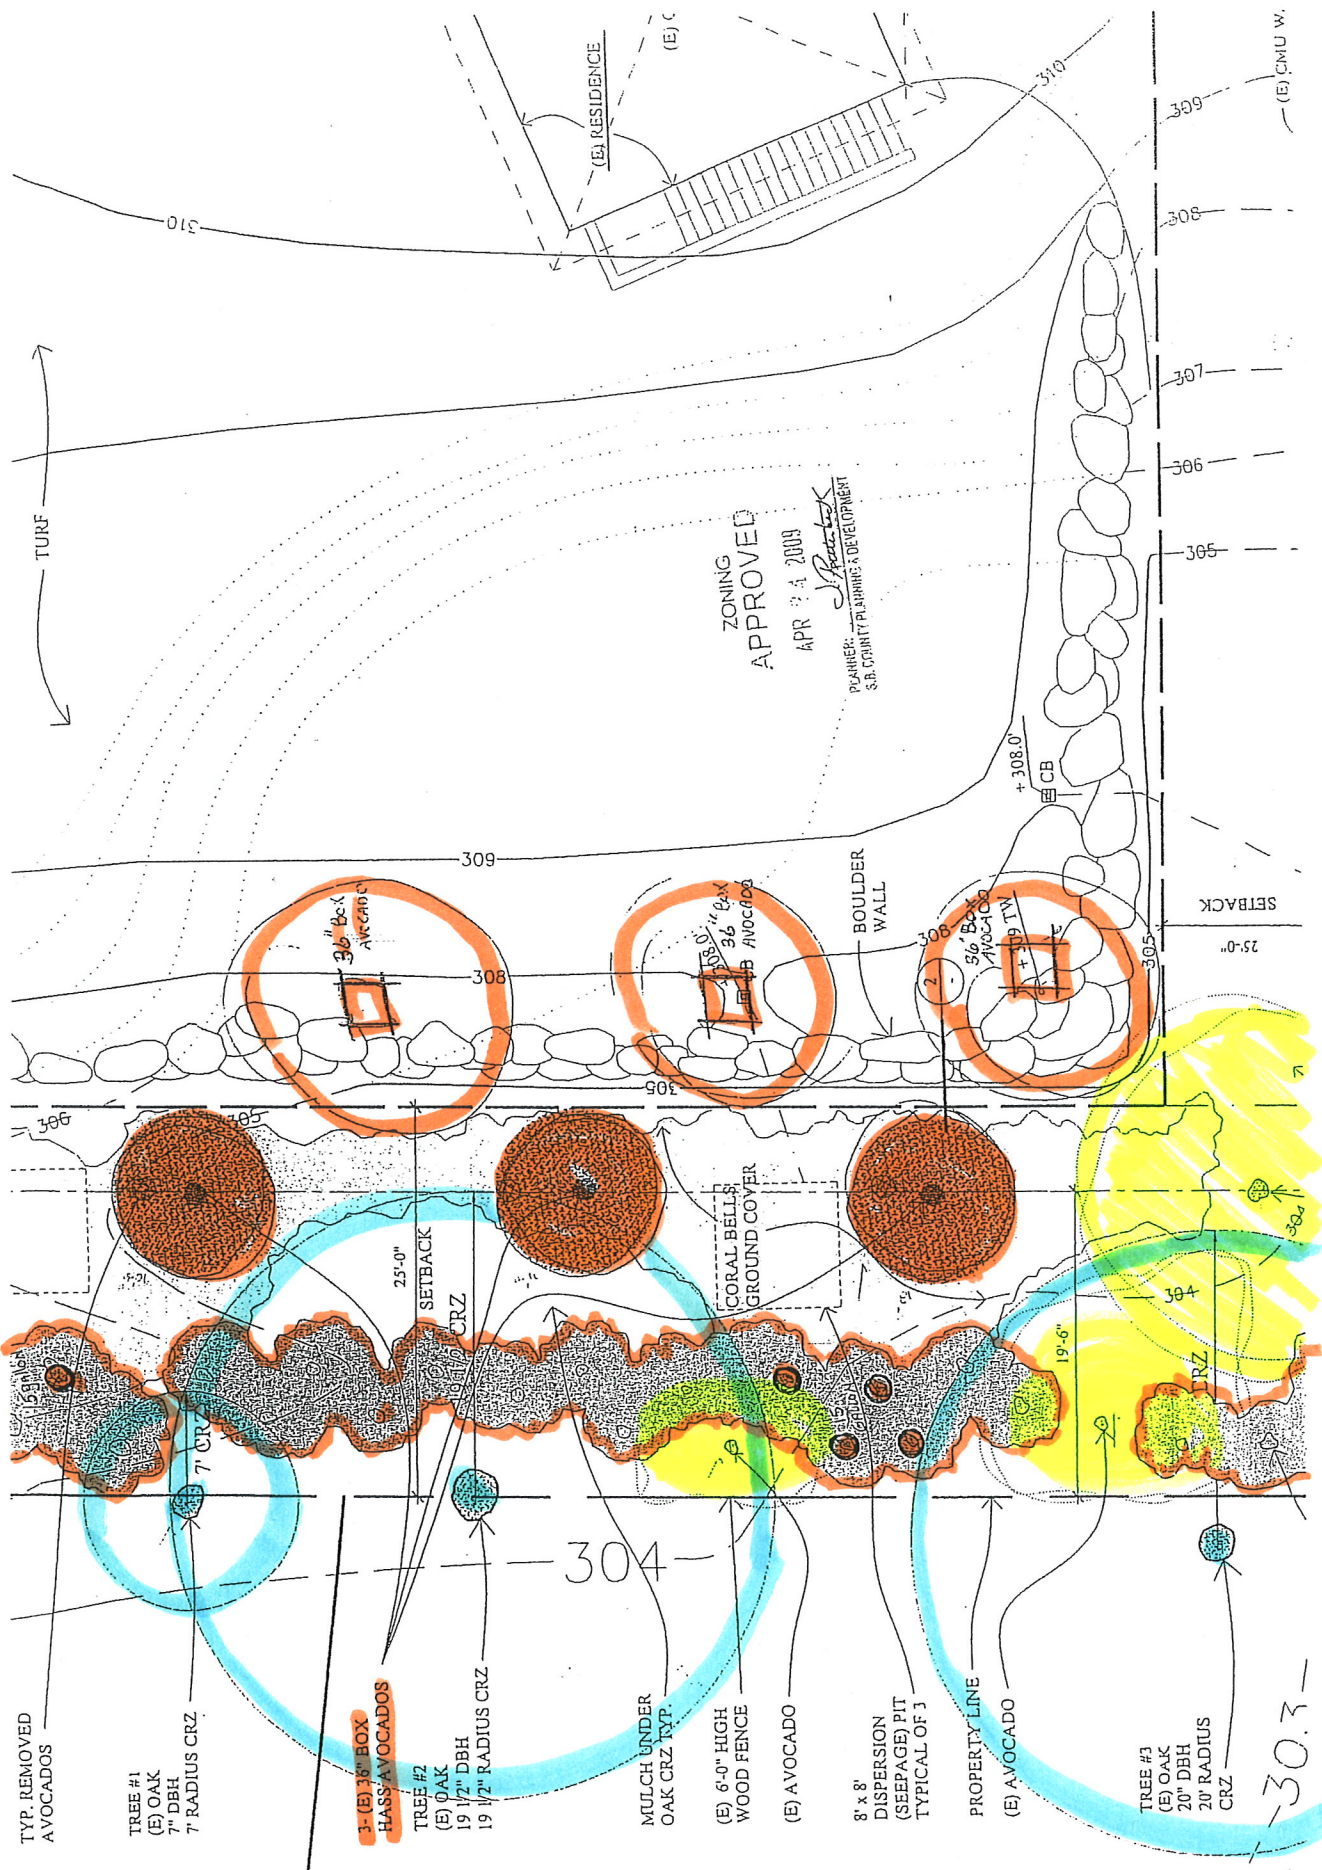

Reduced Site Plan, dated April 10, 2009

Applicant response
to direction from
first MPC hearing

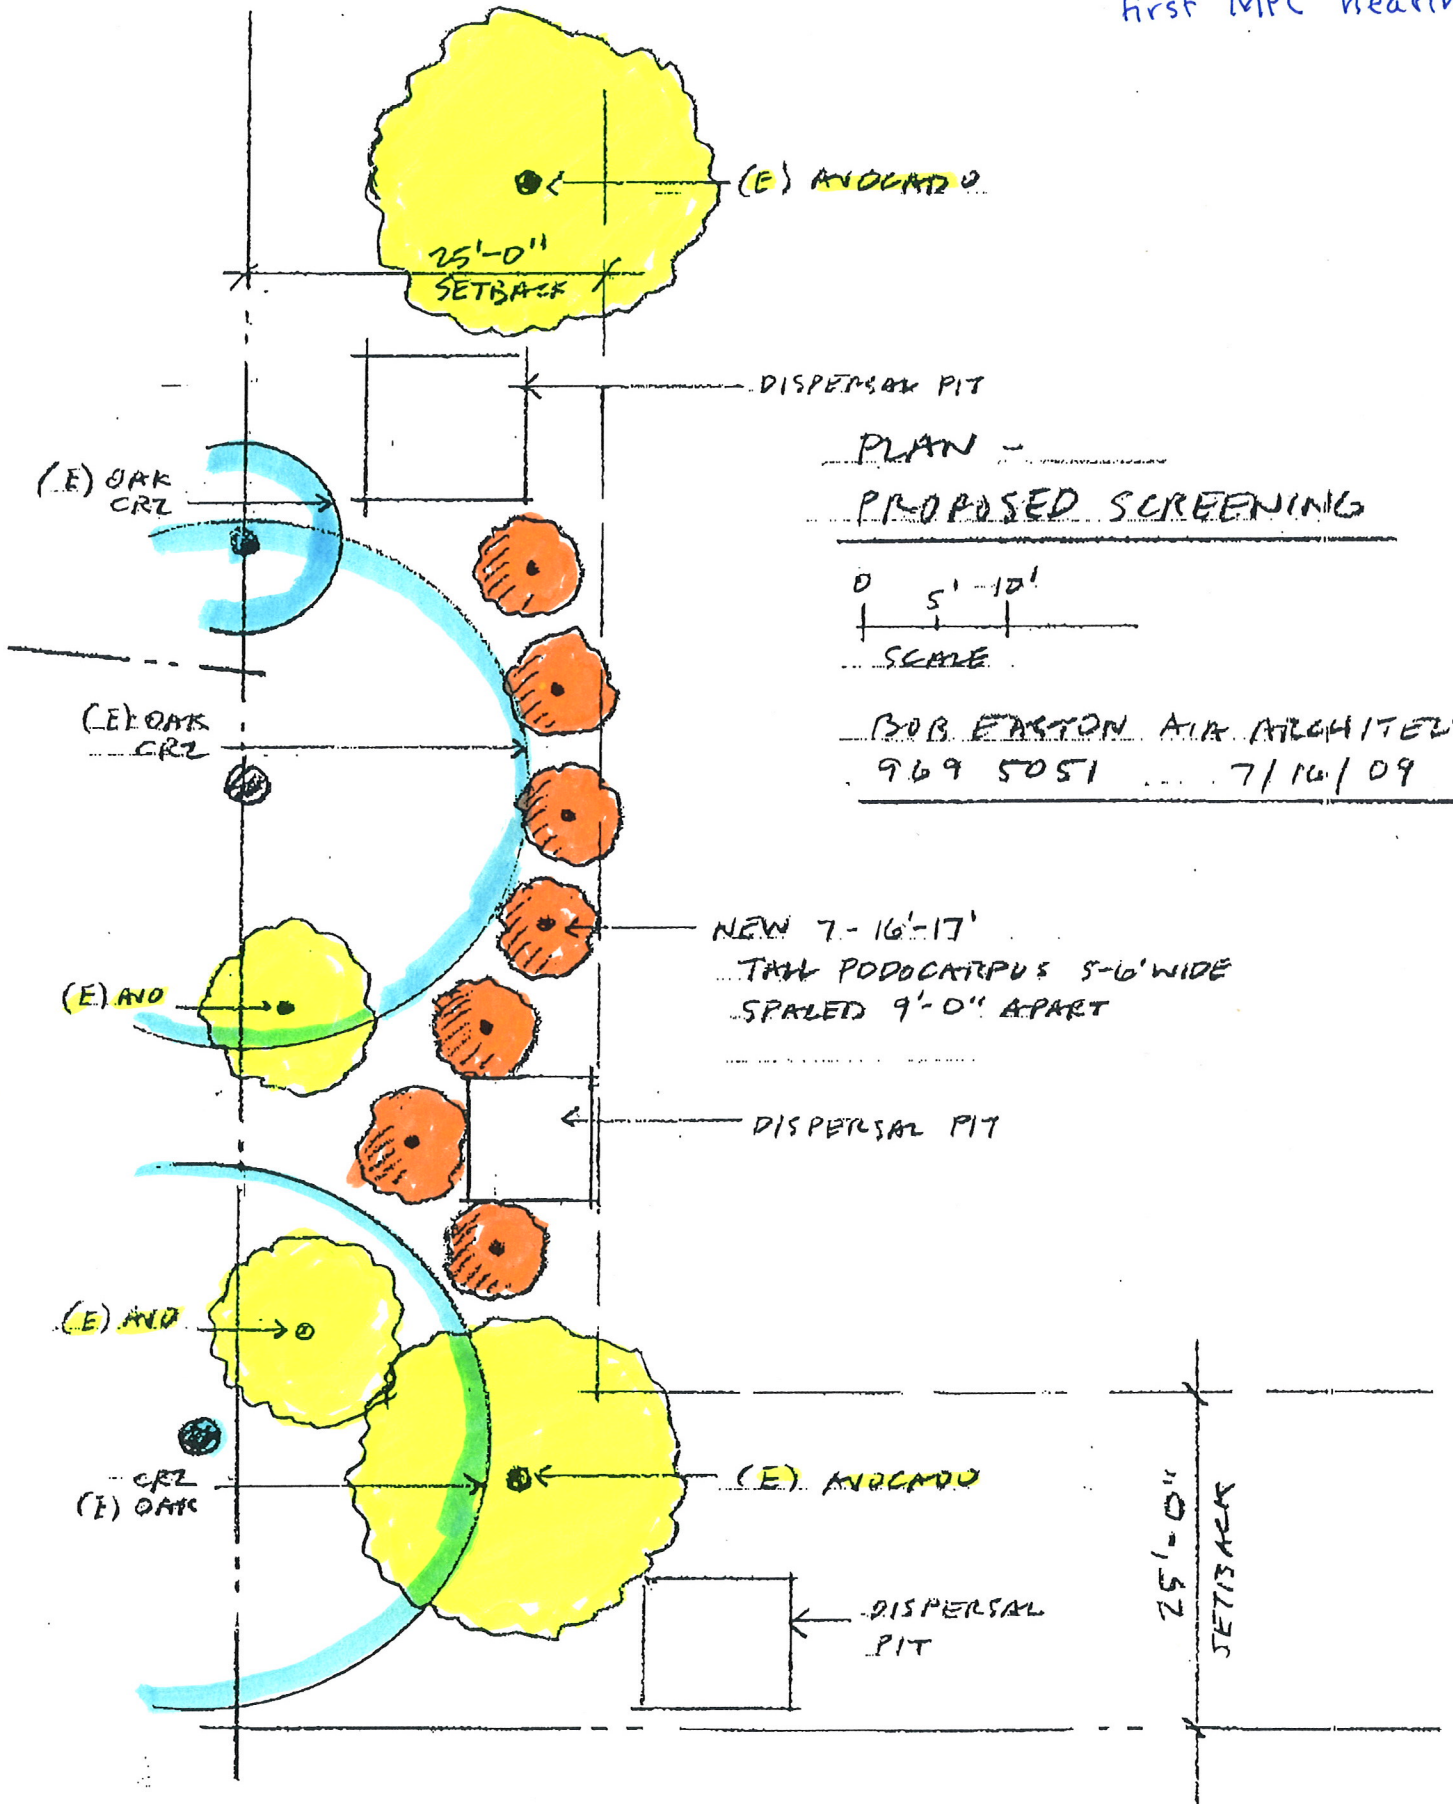



BOB EASTON AIA ARCHITECT
 1505 EAST VALLEY ROAD, Suite E
 MONTECITO, CA 93108
 805 969 5051
 FAX 805 969 3292

DATE: 10/30/09
SITE PLAN

SCALE: 1/16"=1'-0"

GRAPHIC SCALE
 0 8' 16'