


COUNTY OF SANTA BARBARA  
STATE OF CALIFORNIA  
DEPARTMENT OF PUBLIC WORKS

PLANS FOR THE CONSTRUCTION OF  
**2018 THOMAS FIRE DEBRIS FLOW REPAIRS  
AND CULVERT #305 REPLACEMENT**  
**BROOKTREE ROAD**  
IN THE FIRST SUPERVISORIAL DISTRICT  
COUNTY PROJECT NO. 18117C AND 820763  
FEDERAL AID PROJECT NO. PW 42120

*Bob [Signature]* 2/13/21  
APPROVED - CHAIRMAN, BOARD OF SUPERVISORS DATE


Submitted by: Scott McFarlin 4/5/2021  
APPROVED - DIRECTOR OF PUBLIC WORKS DATE

Submitted by: Walter Kukulawa 4/2/2021  
APPROVAL RECOMMENDED - ENGINEERING SECTION MANAGER DATE

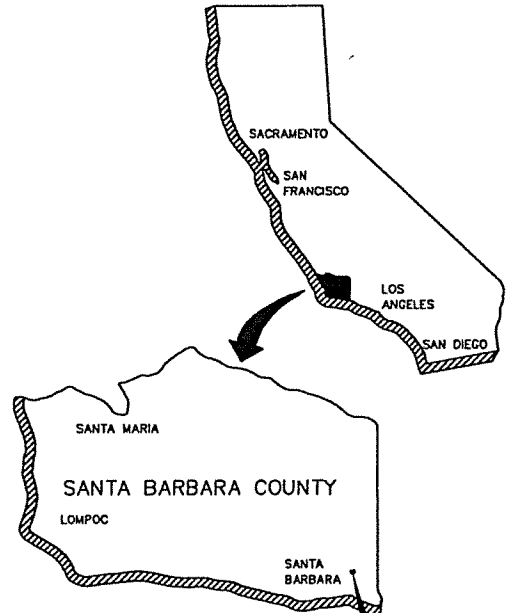

**NOTE:**  
IT SHALL BE THE RESPONSIBILITY OF THE CONTRACTOR TO WORK WITH THE LOCAL UTILITY COMPANIES TO LOCATE ALL UNDERGROUND UTILITY SERVICE LINES WITHIN THE PROJECT LIMITS. CALL UNDERGROUND SERVICE ALERT AT (800) 422-4133 OR 811 A MINIMUM OF TWO WORKING DAYS PRIOR TO ANY EXCAVATION WORK.

THE CONTRACTOR MUST POSSESS THE CLASS (OR CLASSES) OF LICENSE AS SPECIFIED IN THE "NOTICE TO BIDDERS"

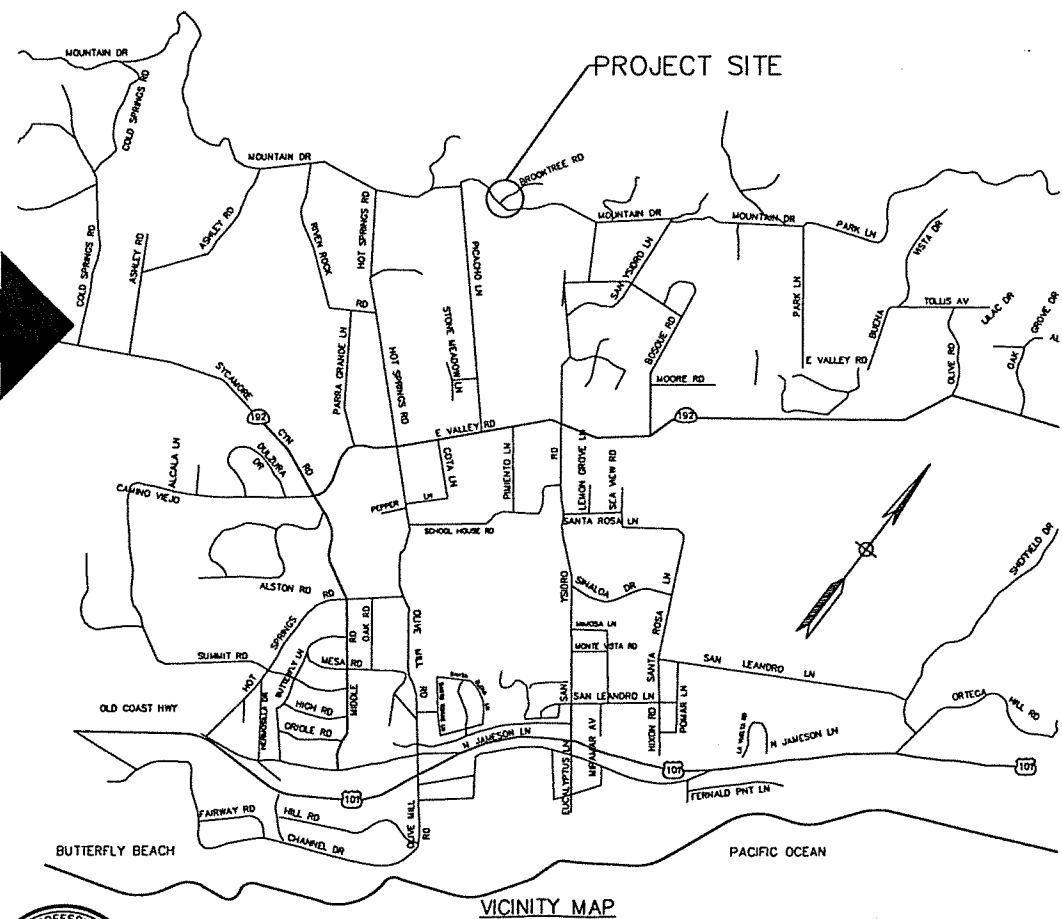

INDEX TO SHEETS

| PAGE | SHEET | DESCRIPTION          |
|------|-------|----------------------|
| 1    | TS    | TITLESHEET           |
| 2    | L-1   | LAYOUT               |
| 3    | G-1   | GRADING PLAN         |
| 4    | D-1   | DRAINAGE PLAN        |
| 4    | ST-1  | STRUCTURES           |
| 6    | C-1   | CONSTRUCTION DETAILS |
| 7    | TC-1  | TRAFFIC CONTROL PLAN |
| 8    | TC-2  | TRAFFIC CONTROL PLAN |

TITLE SHEET  
TS

|                         |  |  |  |                       |  |   |   |  |                   |
|-------------------------|--|--|--|-----------------------|--|---|---|--|-------------------|
| CONSTRUCTION STARTED:   | PROJECT ENGINEER: <i>Ron V. Bense</i> 4/1/2021 |  | COUNTY OF SANTA BARBARA<br>DEPARTMENT OF PUBLIC WORKS<br>TRANSPORTATION DIVISION | DESIGN BY: D. ESTORGA | CHECKED BY: R. BENSEL                          | SCALE: NTS                                    | PROJECT NO.: 18117C<br>820763           | 2018 THOMAS FIRE DEBRIS FLOW<br>REPAIRS AND CULVERT #305<br>REPLACEMENT-BROOKTREE ROAD | SHEET NO.: 1 OF 8 |
| CONSTRUCTION COMPLETED: | RECORD DRAWING APPROVED BY:                    |  |  | DRAWN BY: D. ESTORGA  | CONSTRUCTABILITY REVIEW BY: G. NEYRA/P. GASTON | DISCARD PRINTS BEARING EARLIER REVISION DATES | REVISION DATES (PRELIMINARY STAGE ONLY) |  | FILE NO.:         |

COUNTY OF SANTA BARBARA  
DEPARTMENT OF PUBLIC WORKS  
TRANSPORTATION DIVISION  
2018 THOMAS FIRE DEBRIS FLOW REPAIRS AND CULVERT #305 REPLACEMENT  
BROOKTREE ROAD