


COUNTY OF SANTA BARBARA
STATE OF CALIFORNIA
DEPARTMENT OF PUBLIC WORKS

PLANS FOR THE CONSTRUCTION OF
MODOC ROAD MULTI USE PATH PHASE 1
MODOC ROAD
FROM COUNTY/CITY LINE TO VIA SENDA
COUNTY PROJECT NO. 864050

John Hunt 5/24/22
APPROVED - CHAIRMAN, BOARD OF SUPERVISORS DATE

Christopher Sneddon 2/28/22
APPROVED - DIRECTOR OF PUBLIC WORKS DATE

AS 2/28/22
APPROVAL RECOMMENDED - ENGINEERING SECTION MANAGER DATE

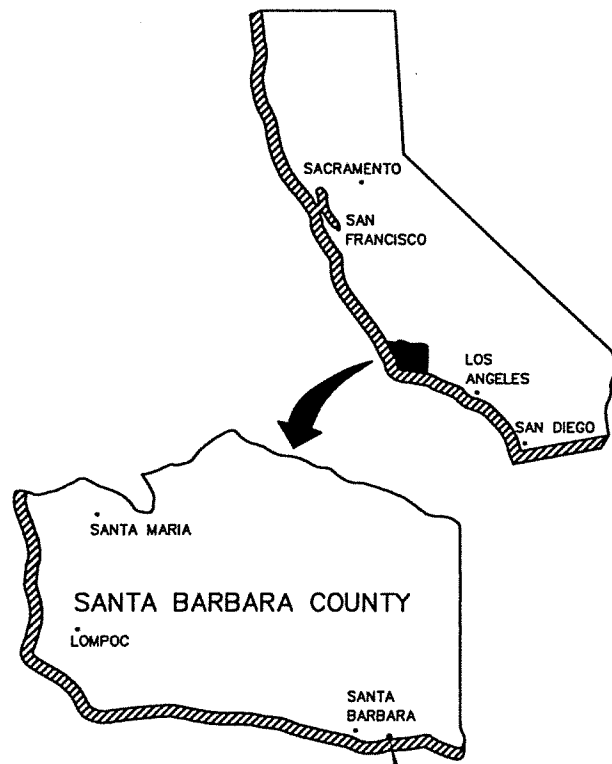


INDEX TO SHEETS

ROADWAY PLAN

- 1. TS TITLE SHEET
- 2. X-1 TYPICAL SECTIONS
- 3. X-2 TYPICAL SECTIONS
- 4. X-3 TYPICAL SECTIONS
- 5. L-1 LAYOUT
- 6. L-2 LAYOUT
- 7. L-3 LINE AND CURVE AND CONTROL POINT TABLE
- 8. P-1 PROPOSED SOUTH FL PROFILE
- 9. P-2 PROPOSED SOUTH FL PROFILE
- 10. P-3 CL PATH PROFILE
- 11. C-1 CONSTRUCTION DETAILS
- 12. C-2 CONSTRUCTION DETAILS
- 13. C-3 CONSTRUCTION DETAILS
- 14. C-4 CONSTRUCTION DETAILS
- 15. D-1 DRAINAGE DETAILS
- 16. U-1 UTILITY PLAN
- 17. U-2 UTILITY PLAN
- 18. PD-1 PAVEMENT DELINEATION AND STRIPING PLAN
- 19. PD-2 PAVEMENT DELINEATION AND STRIPING PLAN

BRIDGE PLANS

- 1 BR-1 BRIDGE DETAILS 1
- 2 BR-2 BRIDGE DETAILS 2
- 3 BR-3 HOG WIRE RAILING DETAILS

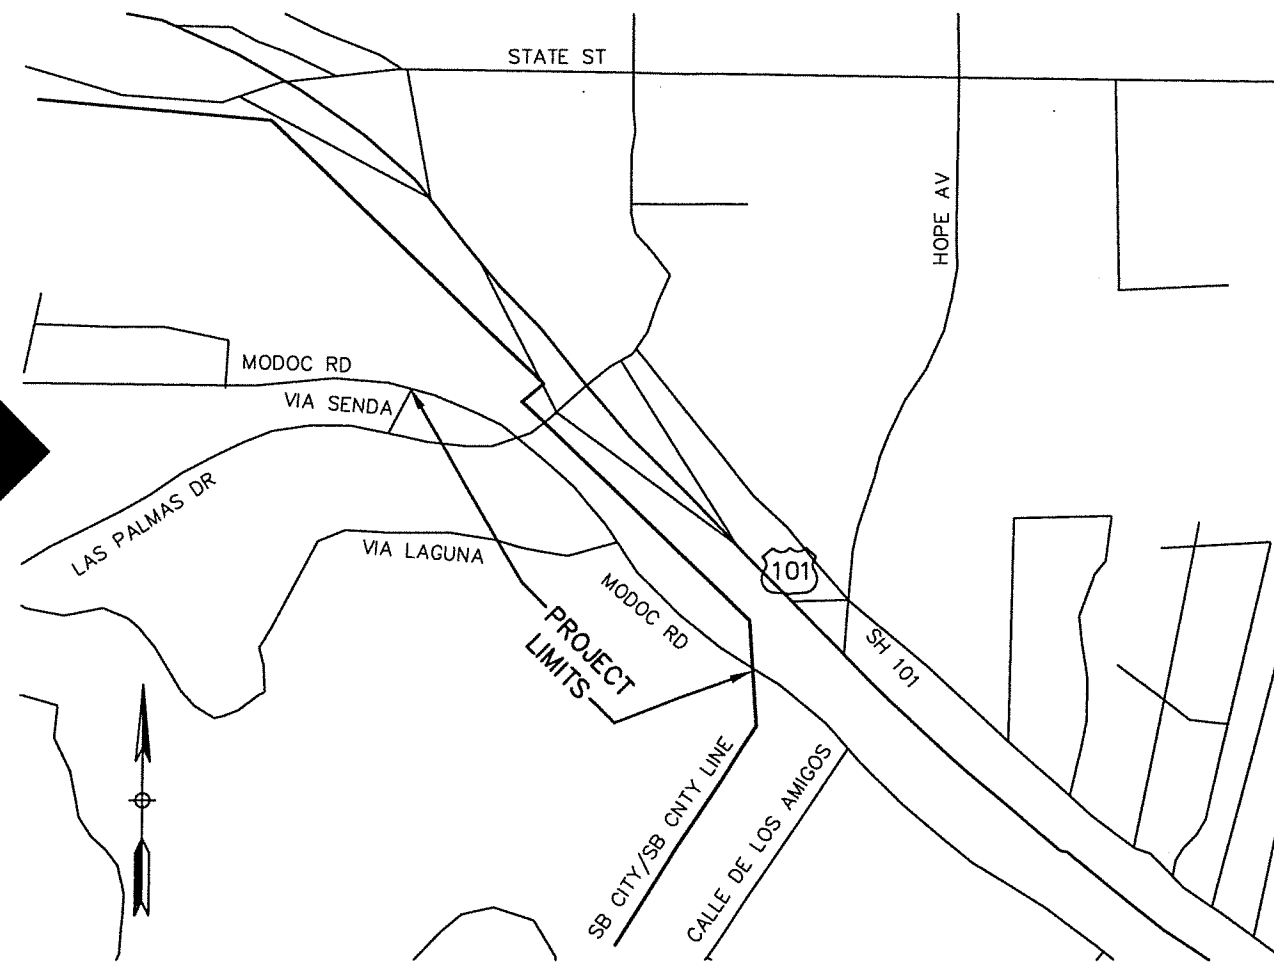

VICINITY MAP



NOTE:
IT SHALL BE THE RESPONSIBILITY OF THE CONTRACTOR TO WORK WITH THE LOCAL UTILITY COMPANIES TO LOCATE ALL UNDERGROUND UTILITY SERVICE LINES WITHIN THE PROJECT LIMITS. CALL UNDERGROUND SERVICE ALERT AT (800) 422-4133 OR 811 A MINIMUM OF TWO WORKING DAYS PRIOR TO ANY EXCAVATION WORK.

THE CONTRACTOR MUST POSSESS THE CLASS (OR CLASSES) OF LICENSE AS SPECIFIED IN THE "NOTICE TO BIDDERS"

TITLE SHEET
TS

CONSTRUCTION STARTED:	PROJECT ENGINEER: <i>AS</i> 2/28/22		COUNTY OF SANTA BARBARA DEPARTMENT OF PUBLIC WORKS TRANSPORTATION DIVISION	DESIGN BY: C SNEDDON	CHECKED BY: C SNEDDON	SCALE NTS	PROJECT NO. 864050	MODOC MULTIUSE PATH	SHEET NO. 1 OF 19
CONSTRUCTION COMPLETED:	RECORD DRAWING APPROVED BY:			DRAWN BY: L VANDBORG	CONSTRUCTABILITY REVIEW BY: P. GASTON	FILE NO.			
SURVEY CHECKED BY:	FOR REDUCED PLANS ORIGINAL SCALE IN INCHES		0 1 2 3		DISREGARD PRINTS BEARING EARLIER REVISION DATES		REVISION DATES (PRELIMINARY STAGE ONLY)		

MODOC ROAD MULTI USE PATH PHASE 1

COUNTY OF SANTA BARBARA
DEPARTMENT OF PUBLIC WORKS
TRANSPORTATION DIVISION