

Attachment C

Title Sheet

COUNTY OF SANTA BARBARA
STATE OF CALIFORNIA
DEPARTMENT OF PUBLIC WORKS



PLANS FOR THE CONSTRUCTION OF
ORTEGA RIDGE ROAD
SLIDE REPAIR MS-TDA WALL PROJECT

700 FEET NORTHEAST OF GREENWELL AVENUE
NEAR THE TOWN OF SUMMERLAND, CA
IN COORDINATION WITH CALRECYCLE
COUNTY PROJECT NO. 820672

[Signature] 4-9-19
APPROVED - CHAIRPERSON - BOARD OF SUPERVISORS DATE

[Signature] 1/22/19
APPROVED - DIRECTOR OF PUBLIC WORKS DATE

[Signature] 1/22/2019
APPROVAL RECOMMENDED - ENGINEERING SECTION MANAGER DATE

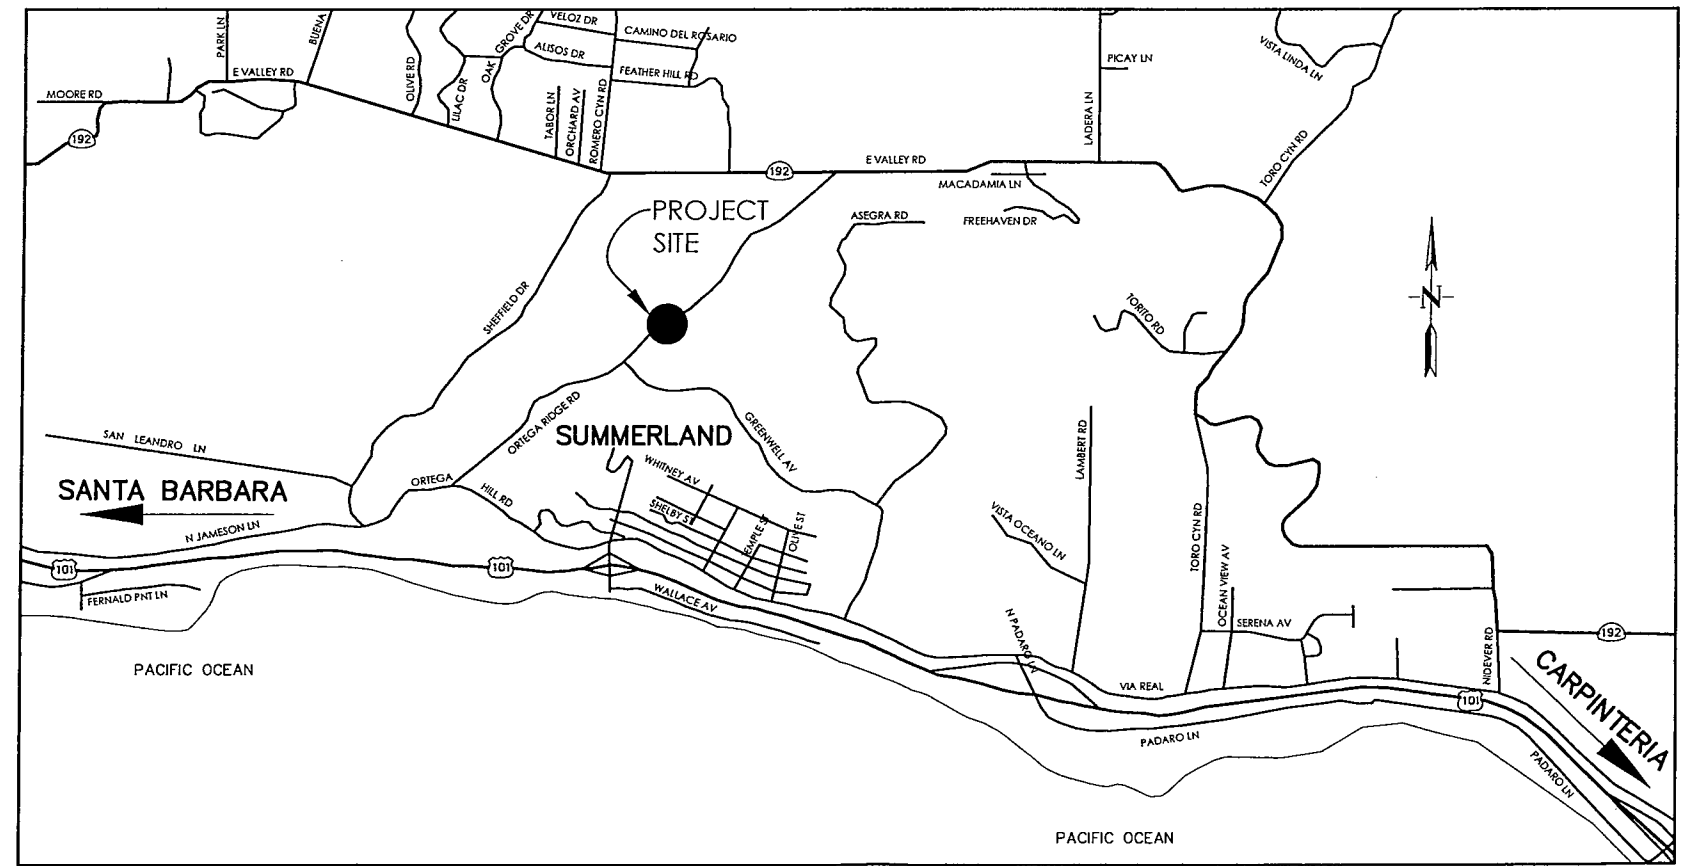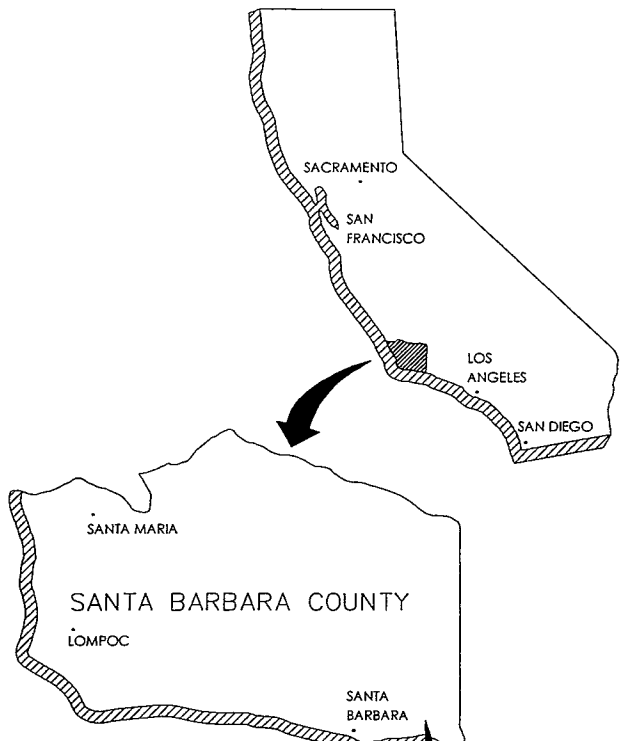

INDEX TO SHEETS

SANTA BARBARA COUNTY - PUBLIC WORKS

PAGE	SHEET CODE	SHEET TITLE
1	TS - 1	TITLE SHEET
2	PC - 1	PROJECT CONTROL
3	DM - 1	DEMOLITION
4	L - 1	LAYOUT
5	P - 1	PLAN & PROFILE
6	U - 1	UTILITIES
7	SC - 1	STAGE CONSTRUCTION - PHASE 1
8	SC - 2	STAGE CONSTRUCTION - PHASE 2
9	EC - 1	EROSION CONTROL
10	CS - 1	CONSTRUCTION AREA SIGNS


GHD CONSULTANT

PAGE	SHEET CODE	SHEET TITLE
1	C - 001	TITLESHEET, NOTES, & LOCATION MAP
2	C - 002	ABBREVIATIONS, LEGENDS, SHEET INDEX, NOTES, & SYMBOLS
3	C - 101	ORTEGA ROAD PLAN & PROFILE
4	C - 102	MSE WALL PLAN & PROFILE
5	C - 103	MSE WALL SECTION
6	C - 104	MSE WALL SECTION AT DRIVEWAY
7	C - 105	MSTDA WALL SECTION DETAILS



NOTE:
IT IS THE RESPONSIBILITY OF THE CONTRACTOR TO WORK WITH THE LOCAL UTILITY COMPANIES TO LOCATE ALL UNDERGROUND UTILITY SERVICE LINES WITHIN THE PROJECT LIMITS PRIOR TO ANY EXCAVATION WORK.
UNDERGROUND SERVICE ALERT-SOUTHERN CALIFORNIA (800) 422-4133 OR (800) 227-2600

CONSTRUCTION STARTED:	PROJECT ENGINEER: <i>[Signature]</i> 1/22/19 Leroy Cadena No. C-55372 Exp. 12/31/20 CIVIL	DESIGN BY: JAN DEVERA	CHECKED BY: LEROY CADENA	SCALE: -NTS-	PROJECT NO.: 820672	ORTEGA RIDGE ROAD SLIDE REPAIR MS-TDA WALL	SHEET NO.: 1 OF 10
CONSTRUCTION COMPLETED:	RECORD DRAWING APPROVED BY:	DRAWN BY: JAN DEVERA	CONSTRUCTABILITY REVIEW BY: ANDREW ROSE	DISREGARD PRINTS BEARING EARLIER REVISION DATES	REVISION DATES (PRELIMINARY STAGE ONLY)		FILE NO. ##

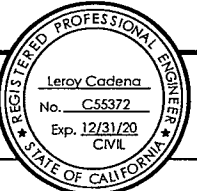

FOR REDUCED PLANS ORIGINAL SCALE IN INCHES

ORTEGA RIDGE ROAD SLIDE REPAIR MS-TDA WALL PROJECT
COUNTY PROJECT NO. 820672
COUNTY OF SANTA BARBARA
DEPARTMENT OF PUBLIC WORKS
TRANSPORTATION DIVISION