


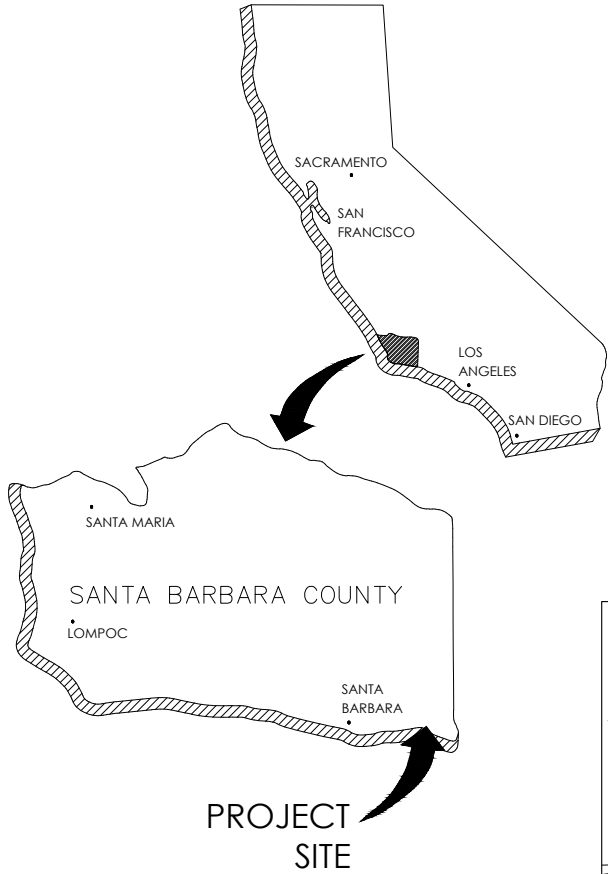


NOTE:

IT SHALL BE THE RESPONSIBILITY OF THE CONTRACTOR TO WORK WITH THE LOCAL UTILITY COMPANIES TO LOCATE ALL UNDERGROUND UTILITY SERVICE LINES WITHIN THE PROJECT LIMITS. CALL UNDERGROUND SERVICE ALERT AT (800) 422-4133 OR 811 A MINIMUM OF TWO WORKING DAYS PRIOR TO ANY EXCAVATION WORK.

THE CONTRACTOR SHALL POSSESS THE CLASS (OR CLASSES) OF LICENSE AS SPECIFIED IN THE "NOTICE TO BIDDERS".

COUNTY OF SANTA BARBARA
STATE OF CALIFORNIA
DEPARTMENT OF PUBLIC WORKS

PLANS FOR THE CONSTRUCTION OF
**SANTA CLAUS LANE STREETSCAPE
IMPROVEMENTS PROJECT - PHASE 2**
FROM PADARO LANE TO ABOUT 1400' SOUTH OF PADARO LN
IN THE FIRST SUPERVISORIAL DISTRICT
COUNTY PROJECT NO. 720864

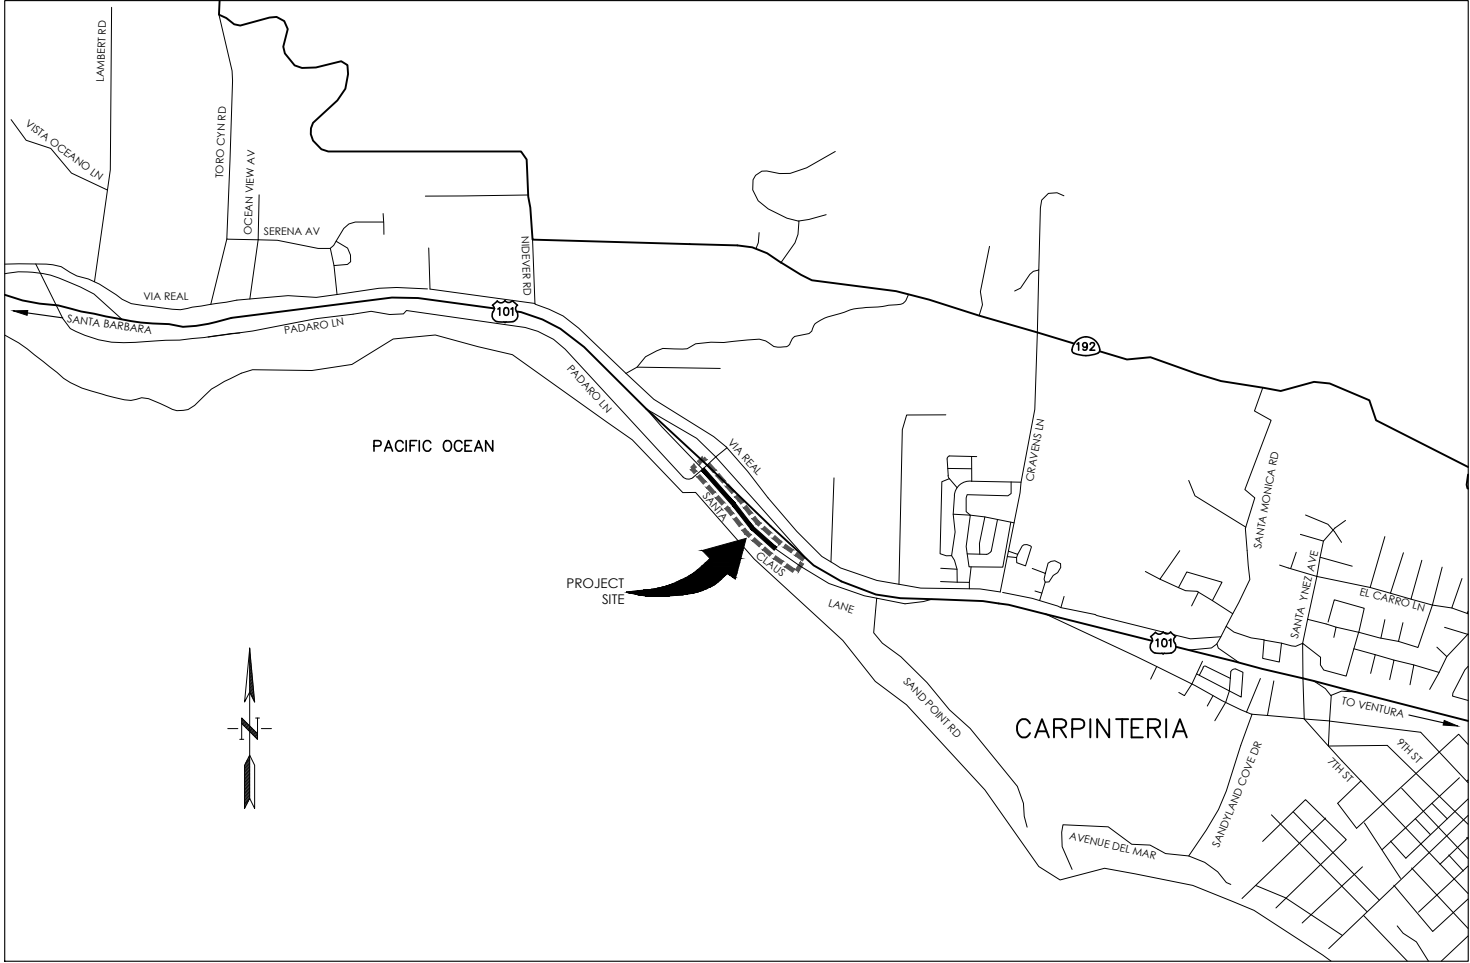

VICINITY MAP
NTS

Signed by:

9DD6B7A21FC646A...
APPROVED - CHAIR, BOARD OF SUPERVISORS

6/29/2026 | 10:37 AM PDT

DocuSigned by:

APPROVED - DIRECTOR OF PUBLIC WORKS
67CEC4FE68B848C...

DocuSigned by:


APPROVED - ENGINEERING SECTION MANAGER
04E53D916B87A4...

SHEET INDEX STREETSCAPE

SHEET No.	PAGE	SHEET TITLE
1	TS	TITLE SHEET
2-4	DM	DEMOLITION
5	X	TYPICAL CROSS SECTIONS
6	PC	PROJECT CONTROL
7-10	L	LAYOUT & PROFILE
11-15	RW	RETAINING WALLS
16-24	CD	CONSTRUCTION DETAILS
25-28	D	GRADING & DRAINAGE
29-32	U	EXISTING UTILITIES
33-35	S	SANITARY SEWER
36	EC	EROSION CONTROL
37-39	PD	PAVEMENT DELINEATION
40-50	IP	IRRIGATION PLAN
51-57	LP	LANDSCAPING PLAN
58	SC	STAGE CONSTRUCTION
59-71	BC	FENCING DETAILS

SHEET INDEX PEDESTRIAN CROSSING

SHEET No.	PAGE	SHEET TITLE
1	TS	TITLE SHEET
2-5	G	GENERAL NOTES
6-7	SC	STAGE CONSTRUCTION
8-9	CG	CIVIL GENERAL NOTES
10-13	L	LAYOUT PLAN
14	TP	TRACK PROFILE
15-18	GR	GRADING PLAN
19	D	DRAINAGE
20-24	CD	CONSTRUCTION DETAILS
25-35	S	STRUCTURAL PLANS
36-39	F	FENCING DETAILS

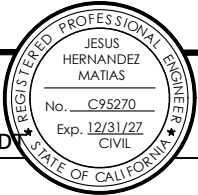

CONSTRUCTION STARTED:		DocuSigned by: 3/18/2026 15:19 PM PDT	COUNTY OF SANTA BARBARA DEPARTMENT OF PUBLIC WORKS TRANSPORTATION DIVISION	DESIGN BY: J. HERNANDEZ	CHECKED BY: E. BLANCO	SCALE NTS	PROJECT NO. 720864	SANTA CLAUS LANE STREETSCAPE IMPROVEMENTS PROJECT - PHASE 2	SHEET NO. 1 OF 71 FILE NO. ##
CONSTRUCTION COMPLETED:				DRAWN BY: J. HERNANDEZ	CONSTRUCTABILITY REVIEW BY: B. CLAVIN				
RECORD DRAWING APPROVED BY:									
SURVEY CHECKED BY:									

FOR REDUCED PLANS
ORIGINAL SCALE IN INCHES

DISREGARD PRINTS BEARING
EARLIER REVISION DATES

REVISION DATES (PRELIMINARY STAGE ONLY)