

COUNTY OF SANTA BARBARA  
STATE OF CALIFORNIA  
DEPARTMENT OF PUBLIC WORKS

PLANS FOR THE CONSTRUCTION OF  
**FOOTHILL ROAD**  
LOW WATER CROSSING REPLACEMENT PROJECT  
(BRIDGE No. 51C-0381)  
OVER THE CUYAMA RIVER

1.6 MILES WEST OF STATE HWY 33, NEAR CUYAMA CALIFORNIA  
FEDERAL AID PROJECT No. BRLO-NBIL ( 512 )  
COUNTY PROJECT No. 862339


APPROVED - CHAIRMAN, BOARD OF SUPERVISORS \_\_\_\_\_ DATE \_\_\_\_\_

DocuSigned by:  
*Scott D. McGilpin* 9/23/2021 | 11:20 AM PDT  
IDB:04A8FF1C4E8

APPROVED - DIRECTOR OF PUBLIC WORKS \_\_\_\_\_ DATE \_\_\_\_\_

DocuSigned by:  
*Walter Kubalava* 9/23/2021 | 11:15 AM PDT  
IDB:04A8FF1C4E8

APPROVAL RECOMMENDED - ENGINEERING SECTION MANAGER \_\_\_\_\_ DATE \_\_\_\_\_

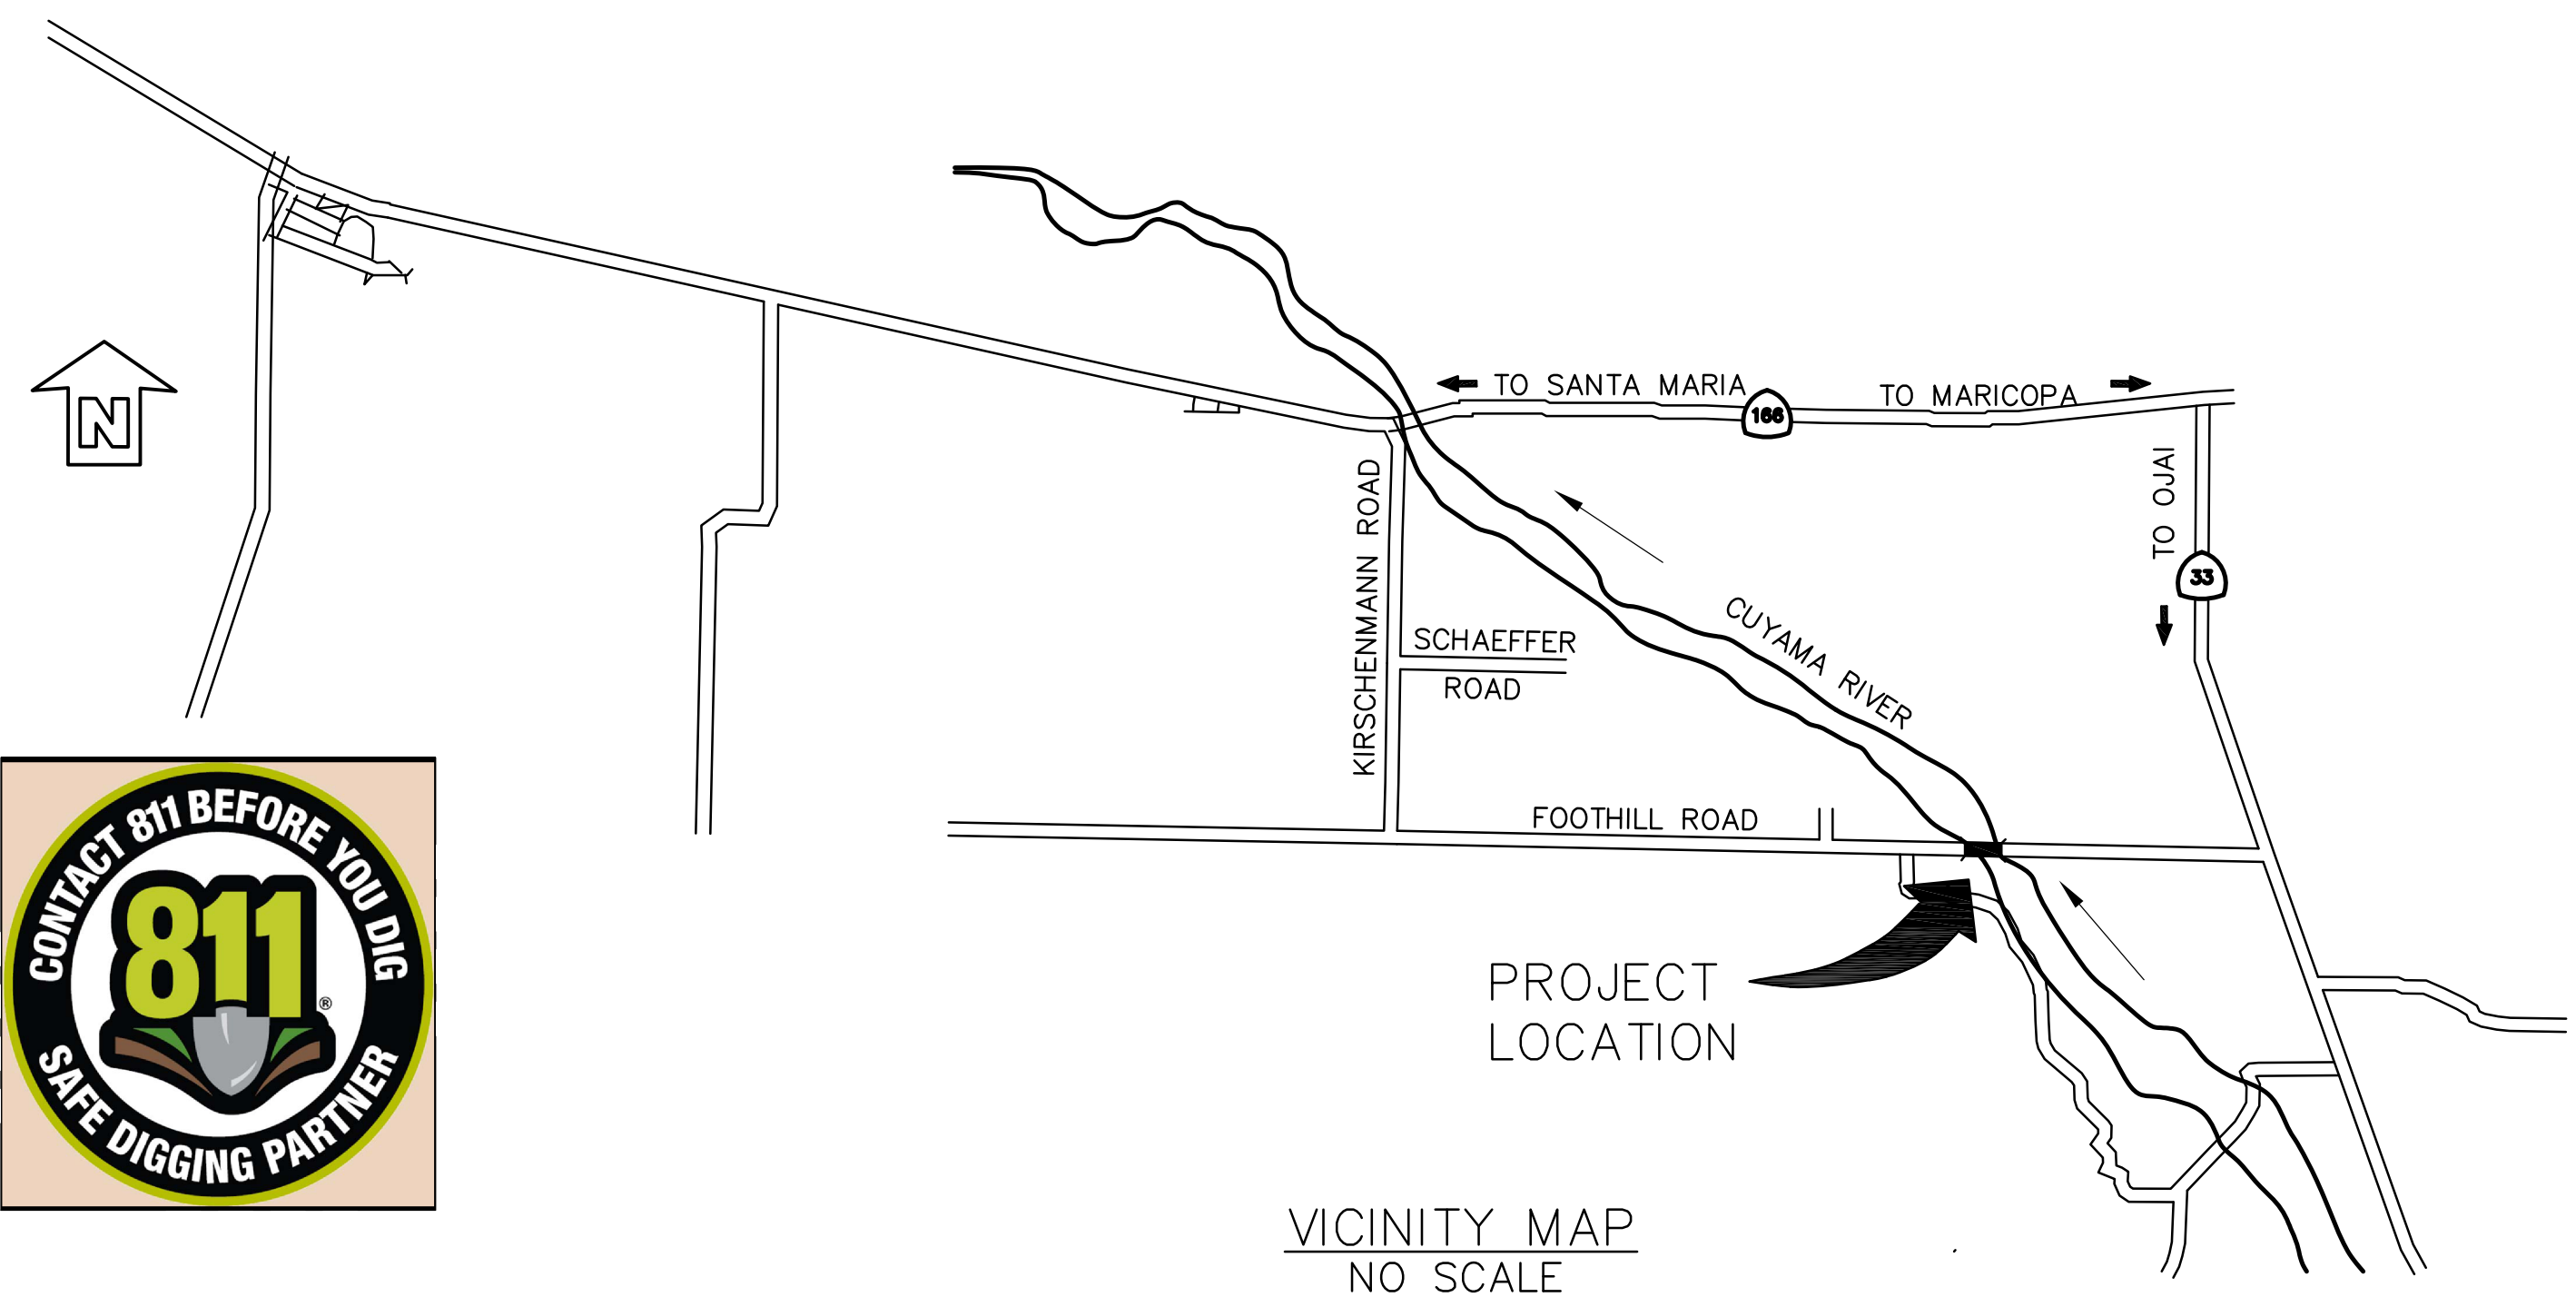

VICINITY MAP  
NO SCALE



NOTE:  
IT IS THE RESPONSIBILITY OF THE CONTRACTOR TO WORK WITH THE LOCAL UTILITY COMPANIES TO LOCATE ALL UNDERGROUND UTILITY SERVICE LINES WITHIN THE PROJECT LIMITS PRIOR TO ANY EXCAVATION WORK.  
UNDERGROUND SERVICE ALERT-SOUTHERN CALIFORNIA (800) 422-4133 OR 811

INDEX TO SHEETS

ROADWAY PLANS		STRUCTURE PLANS	
SHEET No.	TITLE	SHEET No.	TITLE
1	TITLE AND LOCATION MAP	1 BR-1	GENERAL PLAN
2-4	TYPICAL SECTIONS	2 BR-2	INDEX TO PLANS
5-10	LAYOUT PLAN AND PROFILE	3 BR-3	STRUCTURE PLAN No. 1
11-16	CONSTRUCTION DETAILS	4 BR-4	STRUCTURE PLAN No. 2
17-20	CONTOUR GRADING	5 BR-5	DECK CONTOURS
21-26	DRAINAGE DETAILS	6 BR-6	FOUNDATION PLAN No. 1
27	UTILITY PLAN	7 BR-7	FOUNDATION PLAN No. 2
28-29	EROSION CONTROL	8 BR-8	ABUTMENT 1 LAYOUT
30-32	RIGHT OF WAY	9 BR-9	ABUTMENT 34 LAYOUT
33-34	PAVEMENT DELINEATION	10 BR-10	ABUTMENT DETAILS No. 1
35	TRAFFIC CONTROL PLAN	11 BR-11	ABUTMENT DETAILS No. 2
		12 BR-12	ABUTMENT DETAILS No. 3
		13 BR-13	PIER LAYOUT - INTEGRAL PIERS
		14 BR-14	PIER LAYOUT - EXPANSION PIERS
		15 BR-15	PIER DETAILS No. 1
		16 BR-16	PIER DETAILS No. 2
		17 BR-17	TYPICAL SECTION
		18 BR-18	SLAB DETAILS No. 1
		19 BR-19	SLAB DETAILS No. 2
		20 BR-20	DECK DRAINAGE DETAILS
		21 BR-21	APPROACH SLAB (TYPE N) DETAILS
		22 BR-22	MISCELLANEOUS DETAILS
		23 BR-23	WALKWAY JOINT ARMOR DETAILS
		24 BR-24	TUBULAR BICYCLE RAILING DETAILS
		25 BR-25	METAL PICKET RAILING DETAILS
		26 BR-26	LOG OF TEST BORINGS (1 OF 4)
		27 BR-27	LOG OF TEST BORINGS (2 OF 4)
		28 BR-28	LOG OF TEST BORINGS (3 OF 4)
		29 BR-29	LOG OF TEST BORINGS (4 OF 4)

TITLE SHEET TS-1

THE CONTRACTOR SHALL POSSESS THE CLASS (OR CLASSES) OF LICENSE AS SPECIFIED IN THE "NOTICE TO BIDDERS"

CONSTRUCTION STARTED:	PROJECT ENGINEER: <i>Ron V. Bense</i> 9/23/2021		<b>COUNTY OF SANTA BARBARA</b> <b>DEPARTMENT OF PUBLIC WORKS</b> TRANSPORTATION DIVISION	DESIGN BY: R. BENSEL	CHECKED BY: A.L. CADENA	SCALE	PROJECT NO.	<b>FOOTHILL ROAD LOW WATER CROSSING REPLACEMENT</b> <b>BRIDGE No. 51C-0381</b>	SHEET NO. 1 OF 35
CONSTRUCTION COMPLETED:	DATE			DRAWN BY: L.C. VANDBORG	CONSTRUCTABILITY REVIEW BY: P. GASTON	NTS	862339		FILE NO.
RECORD DRAWING APPROVED BY:									
SURVEY CHECKED BY:									

FOR REDUCED PLANS ORIGINAL SCALE IN INCHES 0 1 2 3

DISREGARD PRINTS BEARING EARLIER REVISION DATES

REVISION DATES (PRELIMINARY STAGE ONLY)						
12/20/18	1/28/19	2/21/19	5/21	8/21	9/21	

COUNTY OF SANTA BARBARA  
DEPARTMENT OF PUBLIC WORKS  
TRANSPORTATION DIVISION  
**FOOTHILL ROAD LOW WATER CROSSING REPLACEMENT**