
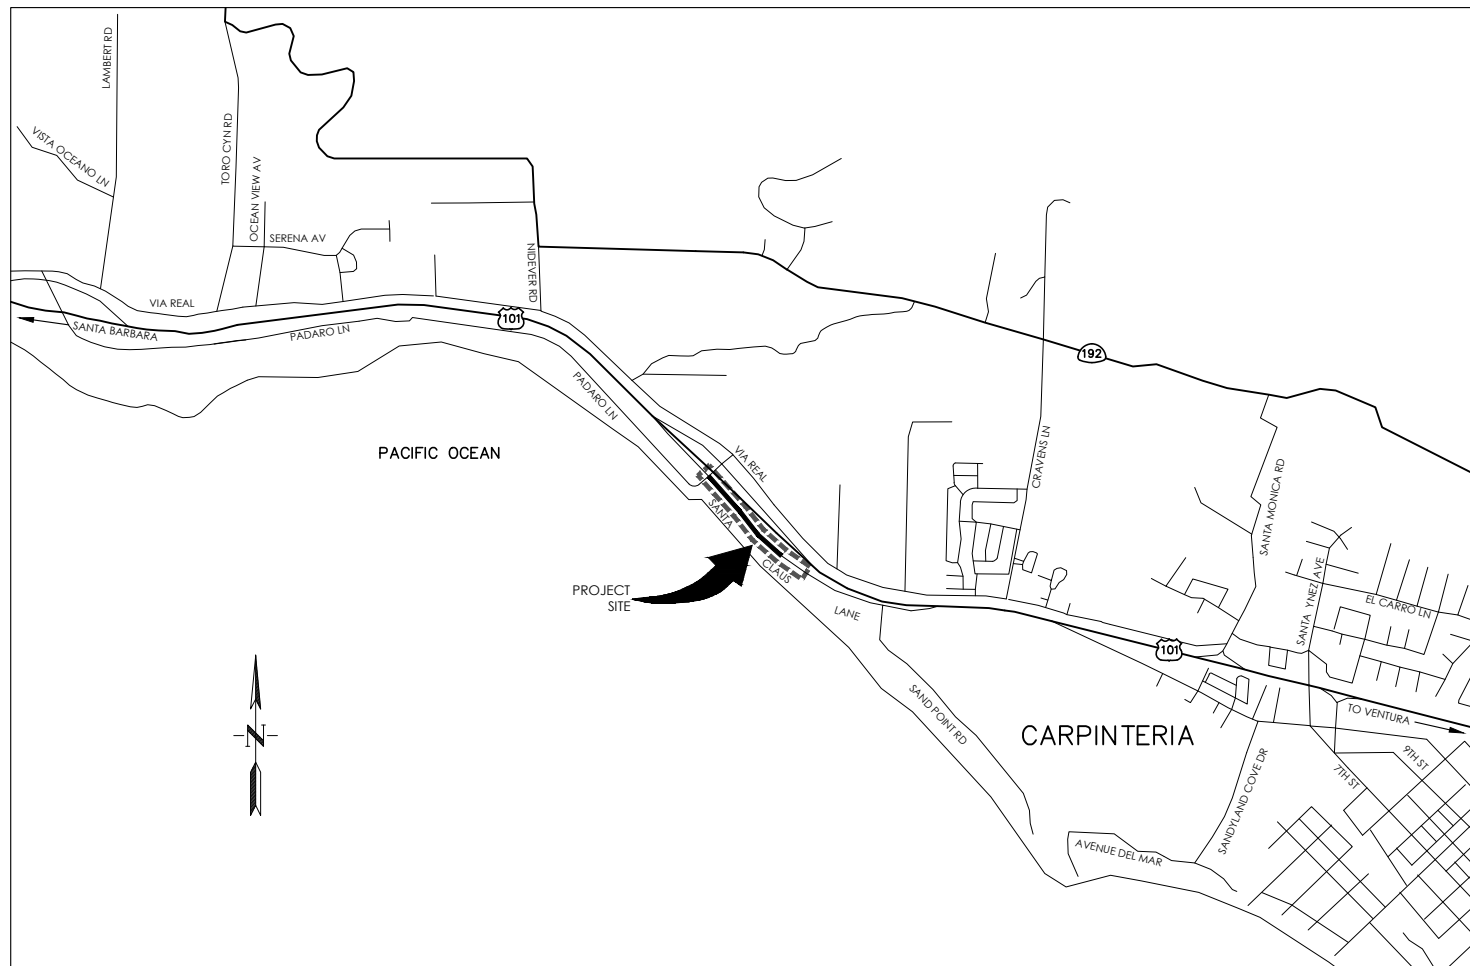


COUNTY OF SANTA BARBARA  
STATE OF CALIFORNIA  
DEPARTMENT OF PUBLIC WORKS

PLANS FOR THE CONSTRUCTION OF  
**SANTA CLAUS LANE STREETScape IMPROVEMENTS PROJECT - PHASE 2**

FROM PADARO LANE TO ABOUT 1400' SOUTH OF PADARO LN  
IN THE FIRST SUPERVISORIAL DISTRICT  
COUNTY PROJECT NO. 720864

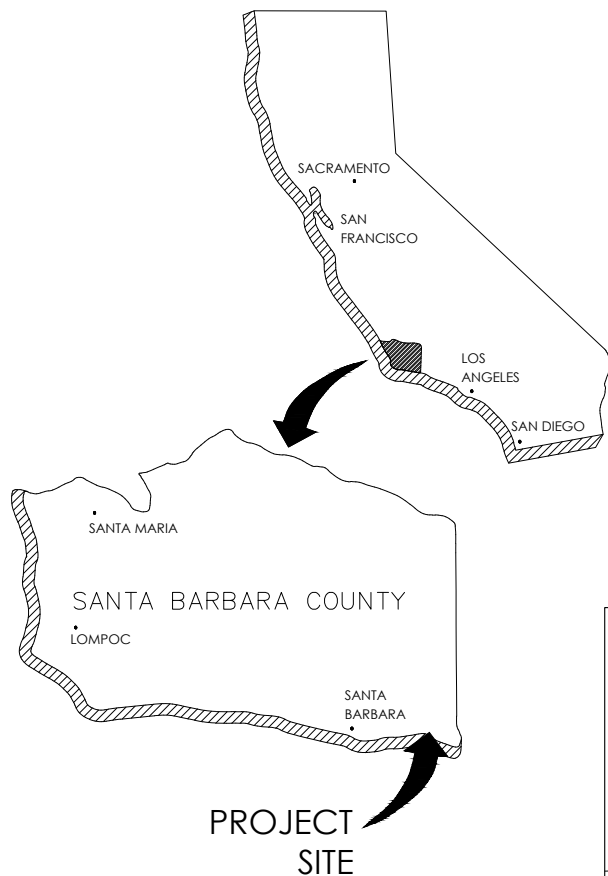

APPROVED - CHAIR, BOARD OF SUPERVISORS \_\_\_\_\_ DATE \_\_\_\_\_

DocuSigned by:  
*Chris Sweddon*  
APPROVED - DIRECTOR OF PUBLIC WORKS \_\_\_\_\_ DATE \_\_\_\_\_  
87CEC4FE68B84C...

DocuSigned by:  
*ESAU BLANCO*  
APPROVED - ENGINEERING SECTION MANAGER \_\_\_\_\_ DATE \_\_\_\_\_  
04E690916987A...

SHEET INDEX STREETScape

SHEET No.	PAGE	SHEET TITLE
1	TS	TITLE SHEET
2-4	DM	DEMOLITION
5	X	TYPICAL CROSS SECTIONS
6	PC	PROJECT CONTROL
7-10	L	LAYOUT & PROFILE
11-15	RW	RETAINING WALLS
16-24	CD	CONSTRUCTION DETAILS
25-28	D	GRADING & DRAINAGE
29-32	U	EXISTING UTILITIES
33-35	S	SANITARY SEWER
36	EC	EROSION CONTROL
37-39	PD	PAVEMENT DELINEATION
40-50	IP	IRRIGATION PLAN
51-57	LP	LANDSCAPING PLAN
58	SC	STAGE CONSTRUCTION
59-71	BC	FENCING DETAILS

SHEET INDEX PEDESTRIAN CROSSING

SHEET No.	PAGE	SHEET TITLE
1	TS	TITLE SHEET
2-5	G	GENERAL NOTES
6-7	SC	STAGE CONSTRUCTION
8-9	CG	CIVIL GENERAL NOTES
10-13	L	LAYOUT PLAN
14	TP	TRACK PROFILE
15-18	GR	GRADING PLAN
19	D	DRAINAGE
20-24	CD	CONSTRUCTION DETAILS
25-35	S	STRUCTURAL PLANS
36-39	F	FENCING DETAILS



**NOTE:**  
IT SHALL BE THE RESPONSIBILITY OF THE CONTRACTOR TO WORK WITH THE LOCAL UTILITY COMPANIES TO LOCATE ALL UNDERGROUND UTILITY SERVICE LINES WITHIN THE PROJECT LIMITS. CALL UNDERGROUND SERVICE ALERT AT (800) 422-4133 OR 811 A MINIMUM OF TWO WORKING DAYS PRIOR TO ANY EXCAVATION WORK.

THE CONTRACTOR SHALL POSSESS THE CLASS (OR CLASSES) OF LICENSE AS SPECIFIED IN THE "NOTICE TO BIDDERS".



CONSTRUCTION STARTED:		DocuSigned by: <i>JESUS</i>	<b>COUNTY OF SANTA BARBARA DEPARTMENT OF PUBLIC WORKS TRANSPORTATION DIVISION</b>	DESIGN BY: J. HERNANDEZ	CHECKED BY: E. BLANCO	SCALE: NTS	PROJECT NO.: 720864	<b>SANTA CLAUS LANE STREETScape IMPROVEMENTS PROJECT - PHASE 2</b>	SHEET NO. 1 OF 71
CONSTRUCTION COMPLETED:		3/18/2026 5:19 PM		DRAWN BY: J. HERNANDEZ	CONSTRUCTABILITY REVIEW BY: B. CLAVIN				FILE NO. ##
RECORD DRAWING APPROVED BY:									
SURVEY CHECKED BY:									

FOR REDUCED PLANS  
ORIGINAL SCALE IN INCHES

DISREGARD PRINTS BEARING  
EARLIER REVISION DATES

REVISION DATES (PRELIMINARY STAGE ONLY)									
•	•	•	•	•	•	•	•	•	•