

COUNTY OF SANTA BARBARA  
STATE OF CALIFORNIA  
DEPARTMENT OF PUBLIC WORKS

PLANS FOR THE CONSTRUCTION OF  
**EAST MOUNTAIN DRIVE BRIDGE REPLACEMENT  
OVER COLD SPRING CREEK**

ABOUT 1.4 MILES NORTH OF STATE HIGHWAY 192  
IN THE 1<sup>ST</sup> SUPERVISORIAL DISTRICT  
FEDERAL AID PROJECT No. BRLO NBIL-(526)  
COUNTY PROJECT No. 862357

TO BE SUPPLEMENTED BY STATE OF CALIFORNIA STANDARD PLANS DATED 2023

*[Signature]* 6/25/24  
APPROVED - CHAIRMAN - BOARD OF SUPERVISORS DATE

DocuSigned by:  
*Scott McEdpin* 3/7/2024 | 3:52 PM PST  
APPROVED - DIRECTOR OF PUBLIC WORKS DATE


DocuSigned by:  
*Mostafa Estaji* 3/7/2024 | 3:25 PM PST  
APPROVAL RECOMMENDED - ENGINEERING SECTION MANAGER DATE

INDEX TO SHEETS

No.	SHEET	TITLE
1	TS	TITLE SHEET
2	X-1	TYPICAL SECTIONS
3	PC-1	PROJECT CONTROL
4-8	L	LAYOUT PLAN AND PROFILE
9-11	CD	CONSTRUCTION DETAILS
12	P-1	SUPER-ELEVATION DIAGRAM
13	PD-1	PAVEMENT DELINEATION PLAN
14	DM-1	DEMOLITION PLAN
15-17	SC	STAGED CONSTRUCTION
18	CS	CONSTRUCTION AREA SIGNS

STRUCTURE PLANS

SHEET No.	TITLE
19-40	S1-S22 BRIDGE PLANS

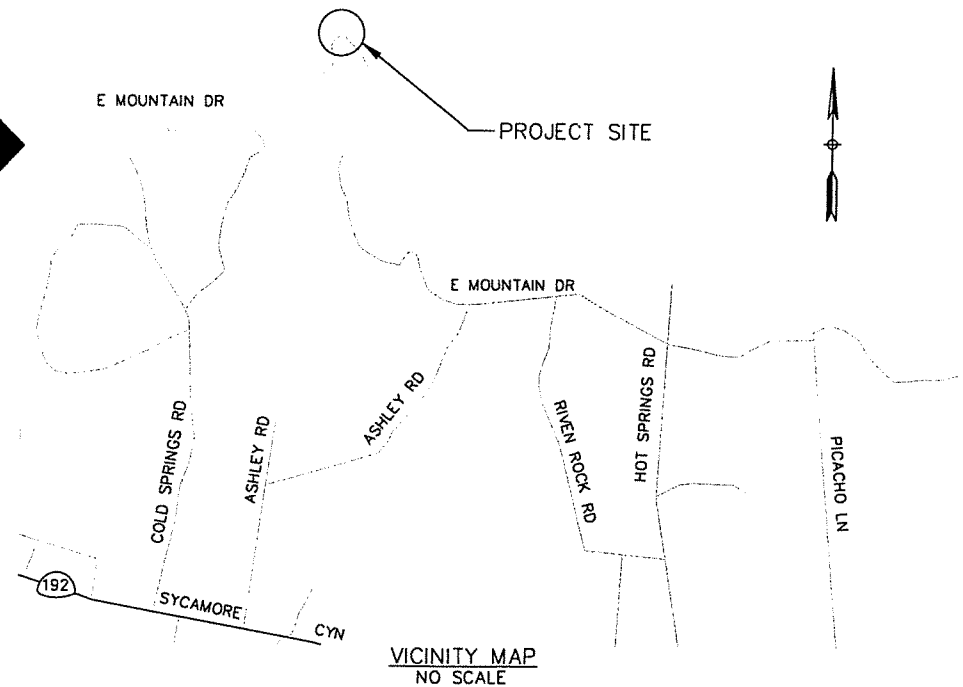


**NOTE:**  
IT SHALL BE THE RESPONSIBILITY OF THE CONTRACTOR TO WORK WITH THE LOCAL UTILITY COMPANIES TO LOCATE ALL UNDERGROUND UTILITY SERVICE LINES WITHIN THE PROJECT LIMITS. CALL UNDERGROUND SERVICE ALERT AT (800) 422-4133 OR 811 A MINIMUM OF TWO WORKING DAYS PRIOR TO ANY EXCAVATION WORK.

THE CONTRACTOR SHALL POSSESS THE CLASS (OR CLASSES) OF LICENSE AS SPECIFIED IN THE "NOTICE TO BIDDERS".

CONSTRUCTION STARTED:	PROJECT NUMBER: <i>JESUS</i>	DESIGN BY: J. HERNANDEZ	CHECKED BY: L. CADENA	SCALE: NTS	PROJECT NO. 862357	EAST MOUNTAIN DRIVE BRIDGE REPLACEMENT OVER COLD SPRINGS CREEK	SHEET NO. 1 OF 40
CONSTRUCTION COMPLETED:	DATE: 3/7/2024   3:10 PM	DRAWN BY: J. HERNANDEZ	CONSTRUCTABILITY REVIEW BY: P. GASTON	FOR REDUCED PLANS ORIGINAL SCALE IN INCHES 0 1 2 3			FILE NO.
RECORD DRAWING APPROVED BY:	PROFESSIONAL ENGINEER: JESUS HERNANDEZ MATIAS, No. CB5270, Exp. 12/31/25, CIVIL	COUNTY OF SANTA BARBARA DEPARTMENT OF PUBLIC WORKS TRANSPORTATION DIVISION		DISREGARD PRINTS BEARING EARLIER REVISION DATES		REVISION DATES (PRELIMINARY STAGE ONLY)	
SURVEY CHECKED BY:							

EAST MOUNTAIN DRIVE BRIDGE REPLACEMENT OVER COLD SPRINGS CREEK  
 COUNTY OF SANTA BARBARA DEPARTMENT OF PUBLIC WORKS TRANSPORTATION DIVISION

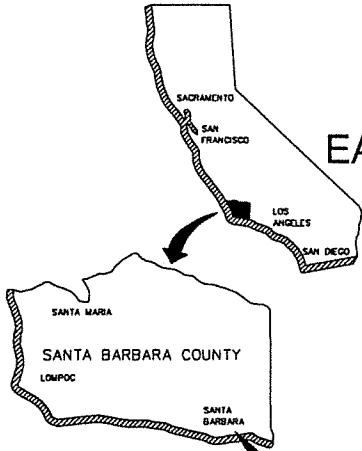


COUNTY OF SANTA BARBARA  
 STATE OF CALIFORNIA  
 DEPARTMENT OF PUBLIC WORKS  
 PLANS FOR THE CONSTRUCTION OF  
**EAST MOUNTAIN DRIVE BRIDGE REPLACEMENT**  
**OVER COLD SPRING CREEK**

ABOUT 1.4 MILES NORTH OF STATE HIGHWAY 192

IN THE 1<sup>ST</sup> SUPERVISORIAL DISTRICT  
 FEDERAL AID PROJECT No. BRLO NBIL-(526)  
 COUNTY PROJECT No. 862357

TO BE SUPPLEMENTED BY STATE OF CALIFORNIA STANDARD PLANS DATED 2023

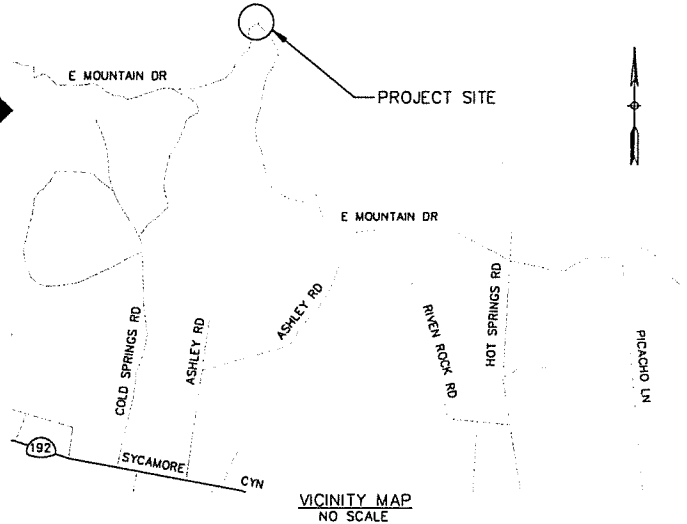

APPROVED - CHAIRMAN, BOARD OF SUPERVISORS DATE **6/25/24**  
 Disapproved by:   
 APPROVED BY DIRECTOR OF PUBLIC WORKS DATE 3/17/2024 | 3:52 PM PST  
 Disapproved by:   
 APPROVAL/RECOMMEND - ENGINEERING SECTION MANAGER DATE 3/17/2024 | 3:21 PM PST

**INDEX TO SHEETS**

**ROADWAY PLANS**

No.	SHEET	TITLE
1	TS	TITLE SHEET
2	X-1	TYPICAL SECTIONS
3	PC-1	PROJECT CONTROL
4-8	L	LAYOUT PLAN AND PROFILE
9-11	CD	CONSTRUCTION DETAILS
12	P-1	SUPER-ELEVATION DIAGRAM
13	PD-1	PAVEMENT DELINEATION PLAN
14	DM-1	DEMOLITION PLAN
15-17	SC	STAGED CONSTRUCTION
18	CS	CONSTRUCTION AREA SIGNS

**STRUCTURE PLANS**

SHEET No.	TITLE
19-40	S1-S22 BRIDGE PLANS

**NOTE:**

IT SHALL BE THE RESPONSIBILITY OF THE CONTRACTOR TO WORK WITH THE LOCAL UTILITY COMPANIES TO LOCATE ALL UNDERGROUND UTILITY SERVICE LINES WITHIN THE PROJECT LIMITS. CALL UNDERGROUND SERVICE ALERT AT (800) 422-4133 OR 811 A MINIMUM OF TWO WORKING DAYS PRIOR TO ANY EXCAVATION WORK.

THE CONTRACTOR SHALL POSSESS THE CLASS (OR CLASSES) OF LICENSE AS SPECIFIED IN THE "NOTICE TO BIDDERS".



COUNTY OF SANTA BARBARA  
 DEPARTMENT OF PUBLIC WORKS  
 TRANSPORTATION DIVISION

DESIGN BY: J. HERNANDEZ  
 CHECKED BY: L. CADENA  
 DRAWN BY: J. HERNANDEZ  
 CONSTRUCTION REVIEW BY: P. GASTON

SCALE: NTS  
 PROJECT NO.: 862357

EAST MOUNTAIN DRIVE BRIDGE  
 REPLACEMENT  
 OVER COLD SPRINGS CREEK

SHEET NO. 1 OF 40  
 FILE NO.

DISREGARD PRINTS BEARING EARLIER REVISION DATES

FOR REDUCED PLANS ORIGINAL SCALE IN INCHES

CONSTRUCTION STARTED: \_\_\_\_\_  
 CONSTRUCTION COMPLETED: \_\_\_\_\_  
 RECORD DRAWING APPROVED BY: \_\_\_\_\_ DATE: \_\_\_\_\_  
 SURVEY CHECKED BY: \_\_\_\_\_

PROJECT PERMITS:   
 3/17/2024 | 3:10 PM  
 FERRER/2023/150744U

G:\Transportation\Projects\862357 - E Mountain Dr - UMC Bridge Rep\Design\862357-CAD Files\862357-Design 2024.dwg - IS - User: J.T. 2024 - 2:20pm

COUNTY OF SANTA BARBARA  
 DEPARTMENT OF PUBLIC WORKS  
 TRANSPORTATION DIVISION  
**EAST MOUNTAIN DRIVE BRIDGE REPLACEMENT**  
**OVER COLD SPRINGS CREEK**