


COUNTY OF SANTA BARBARA
STATE OF CALIFORNIA
DEPARTMENT OF PUBLIC WORKS

PLANS FOR THE CONSTRUCTION OF
**VIA REAL COASTAL TRAIL
ENHANCEMENTS**
IN THE FIRST SUPERVISORIAL DISTRICT
COUNTY PROJECT No. 862417

APPROVED - CHAIRMAN, BOARD OF SUPERVISORS _____ DATE _____


DocuSigned by:
Mostafa Estaji
8D2ADCC488AA489 5/21/2024 | 4:29 PM PDT
APPROVED - DIRECTOR OF PUBLIC WORKS _____ DATE _____

DocuSigned by:
ESAU BLANCO
04ED3D0910C8444 5/21/2024 | 4:26 PM PDT
APPROVAL RECOMMENDED - ENGINEERING SECTION MANAGER _____ DATE _____

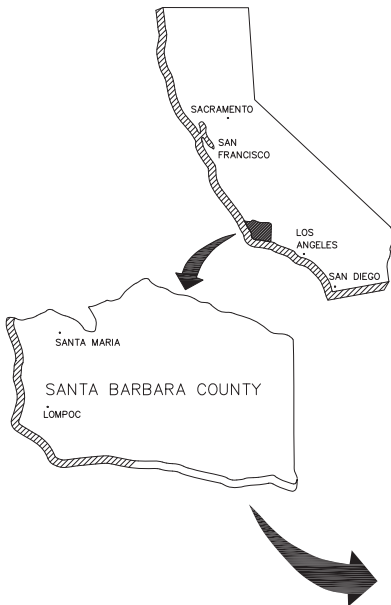

CAUTION !
UNDERGROUND UTILITIES
CONTRACTOR SHALL CALL U.S.A. AT
1-800-227-2600 PRIOR TO ANY
EXCAVATION WORK BEING DONE !!
ALLOW 2 WORKING DAYS MINIMUM NOTICE

THE CONTRACTOR MUST POSSESS THE CLASS
(OR CLASSES) OF LICENSE AS SPECIFIED IN THE
"NOTICE TO BIDDERS"

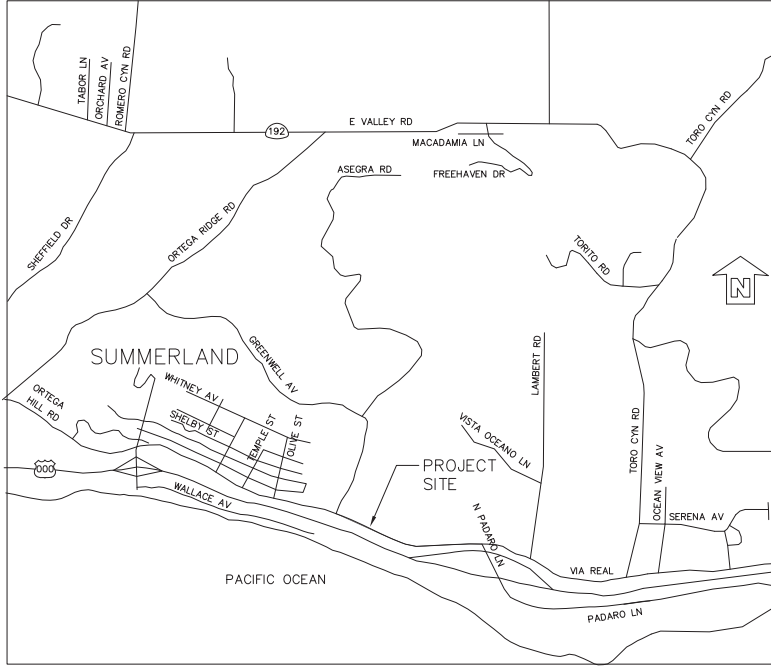

VICINITY MAP
NO SCALE

INDEX TO SHEETS

ROADWAY PLAN

1. TS	TITLE SHEET
2. X-1	TYPICAL SECTIONS
3. X-2	TYPICAL SECTIONS
4. L-1	LAYOUT
5. L-2	LAYOUT
6. L-3	LAYOUT
7. C-1	CONSTRUCTION DETAILS
8. C-2	CONSTRUCTION DETAILS
9. C-3	CONSTRUCTION DETAILS
10. C-4	CONSTRUCTION DETAILS
11. D-1	DRAINAGE PLAN
12. DP-1	DRAINAGE PROFILE
13. DP-2	DRAINAGE PROFILE
14. DD-1	DRAINAGE DETAIL
15. DQ-1	DRAINAGE QUANTITIES
16. U-1	UTILITY
17. U-2	UTILITY
18. U-3	UTILITY
19. PD-1	PAVEMENT DELINEATION AND SIGNS
20. PD-2	PAVEMENT DELINEATION AND SIGNS
21. PD-3	PAVEMENT DELINEATION AND SIGNS
22. CS-1	CONSTRUCTION AREA SIGNS
23. TH-1	TRAFFIC HANDLING PLAN
24. TH-2	TRAFFIC HANDLING PLAN
25. TH-3	TRAFFIC HANDLING PLAN
26. TH-4	TRAFFIC HANDLING PLAN
27. THQ-1	TRAFFIC HANDLING QUANTITIES
28. SC-1	STAGE CONSTRUCTION
29. SC-2	STAGE CONSTRUCTION
30. SC-3	STAGE CONSTRUCTION



COUNTY OF SANTA BARBARA
DEPARTMENT OF PUBLIC WORKS
TRANSPORTATION DIVISION

DESIGN BY:
R. BENSEL
DRAWN BY:
L. VANDORF

CHECKED BY:
E. BLANCO
CONSTRUCTABILITY REVIEW BY:
B. CLAVIN

SCALE: NTS
PROJECT NO.: 862417

VIA REAL COASTAL TRAIL
ENHANCEMENTS
SHEET NO. 1 OF 30
FILE NO.

FOR REDUCED PLANS
ORIGINAL SCALE IN INCHES



DISREGARD PRINTS BEARING
EARLIER REVISION DATES

REVISION DATES (PRELIMINARY STAGE ONLY)	

862417 - Design, 2023.05.22-16.dwg, Tue, 21 May 2024 - 11:55am, jSimentez

VIA REAL COASTAL TRAIL ENHANCEMENTS
COUNTY OF SANTA BARBARA
DEPARTMENT OF PUBLIC WORKS
TRANSPORTATION DIVISION