

ATTACHMENT C

Cabanas Floor Plans (Revised August 4, 2009)

1491
EDGECLIFF LN
 TERZIAN
 RESIDENCE
 MONTECITO, CA
 APN: 080-54025

**JAMES
 MAYO
 VLAAR**
 ARCHITECT/AA

519 CHIRQUITA ROAD
 SANTA BARBARA, CA
 (805) 898-0747
 FAX (805) 898-0746
 e-mail: JMVLAAR@AOL.COM

REVISIONS
 1. RE / SEP / AUGUST 4, 2009


The work was prepared by me
 under the supervision and
 direct control of me or a
 registered professional
 architect or engineer.
 I am a duly licensed
 architect or engineer in
 the State of California.

These drawings and accompanying specifications are for the
 project of Cabanas. Changes to work not shown in
 these drawings are prohibited.

SHEET TITLE
 CABANAS FLOOR
 PLANS

SHEET No.
A3.0

8-4-C3

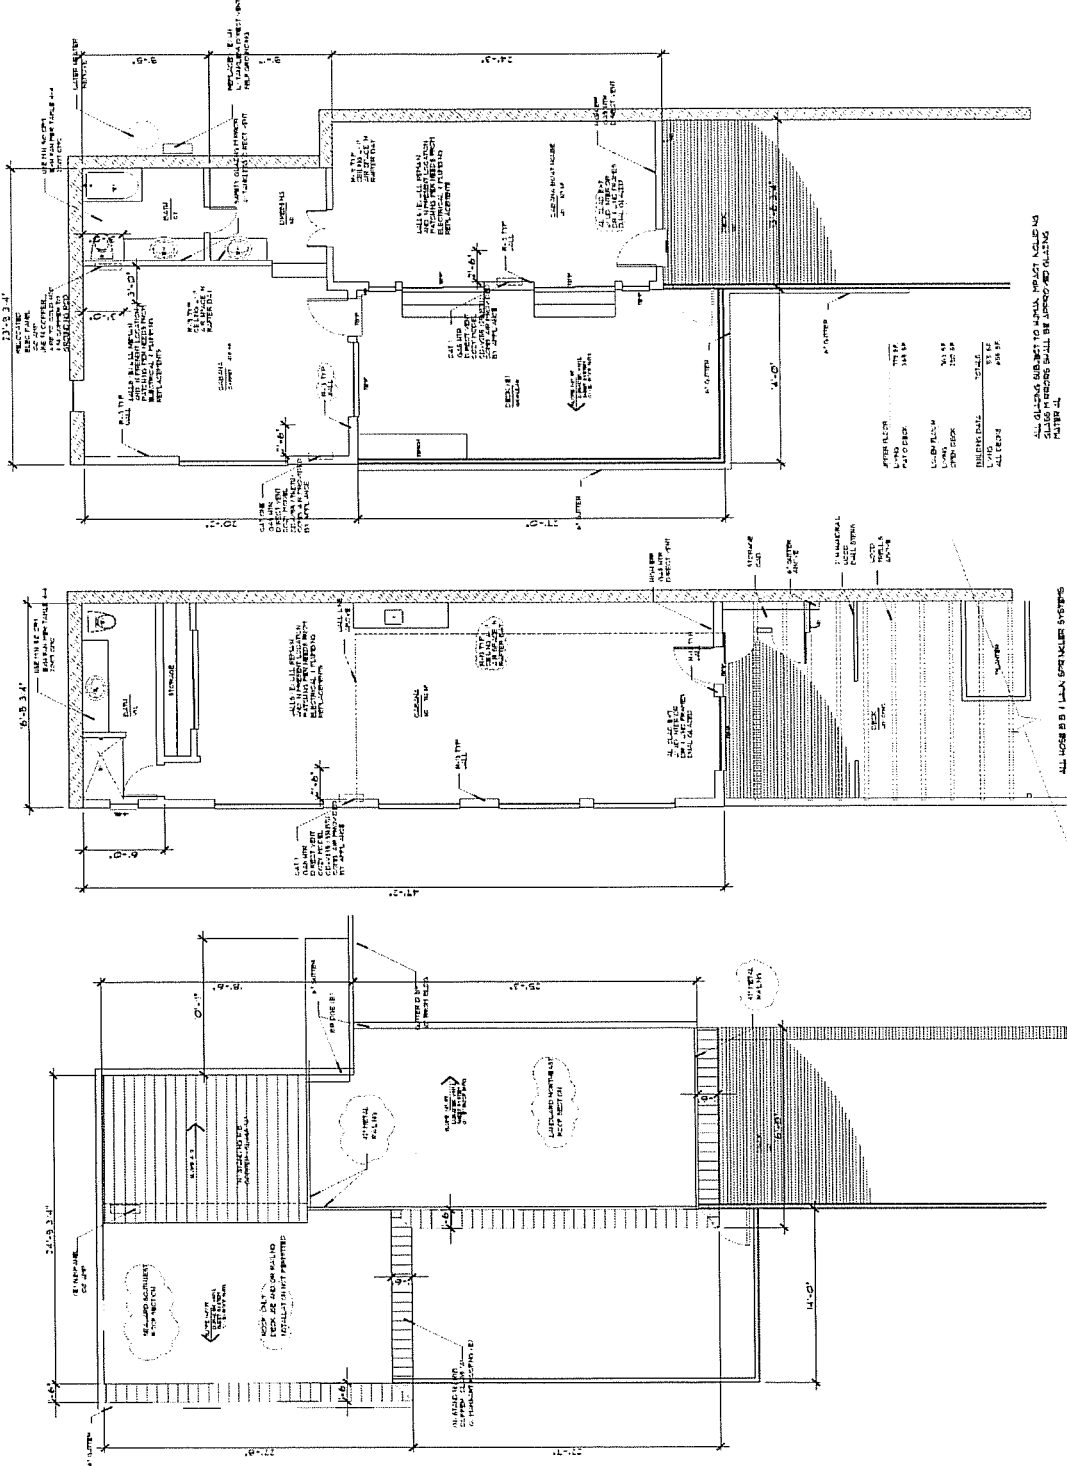

1 CABANAS UPPER FLOOR PLAN
 SCALE 1/4" = 1'-0"

2 CABANAS OVER FLOOR PLAN
 SCALE 1/4" = 1'-0"

3 ROOF PLAN
 SCALE 1/4" = 1'-0"

