

COUNTY OF SANTA BARBARA
STATE OF CALIFORNIA
DEPARTMENT OF PUBLIC WORKS

PLANS FOR THE CONSTRUCTION OF
**MISSION CANYON ROAD
STORM DAMAGE REPAIR PROJECT**

Site No. 17STM2-1D01
North of Paseo Del Ocaso
COUNTY PROJECT No. 862397


APPROVED - CHAIRMAN, BOARD OF SUPERVISORS _____ DATE _____

[Signature] 9/18/17
APPROVED - DIRECTOR OF PUBLIC WORKS _____ DATE _____

[Signature] 9/13/2017
APPROVAL RECOMMENDED - ENGINEERING SECTION MANAGER _____ DATE _____



PROJECT LOCATION

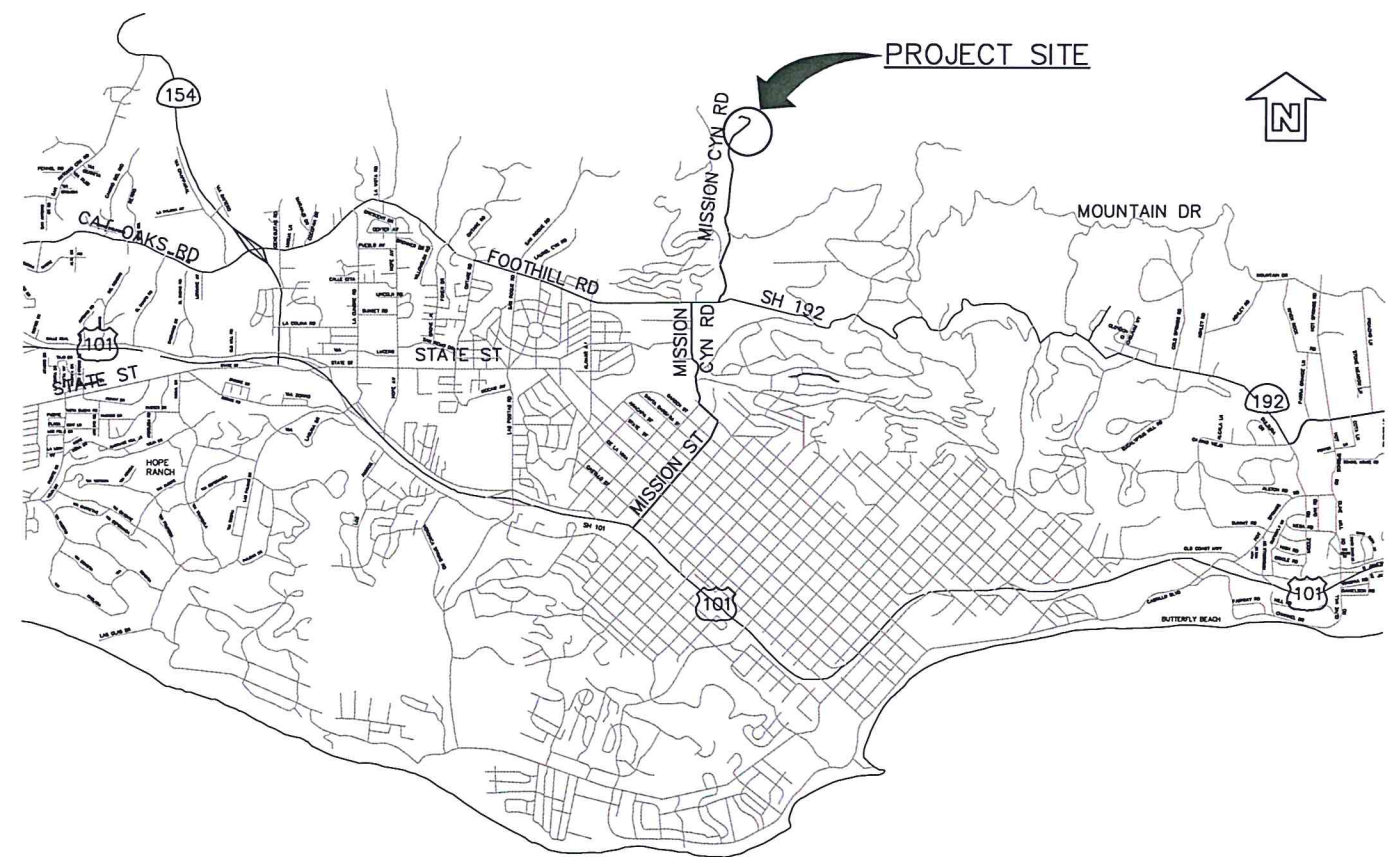

PROJECT SITE

VICINITY MAP
NO SCALE

INDEX TO SHEETS

ROADWAY PLANS

SHEET No.	TITLE
1. TS	TITLE SHEET
2. L-1	LAYOUT PLAN
3. L-2	LAYOUT PLAN AND PROFILE
4. L-3	LAYOUT PLAN
5. C-1	CONSTRUCTION DETAILS
6. C-2	CONSTRUCTION DETAILS
7. TC-1	TRAFFIC CONTROL PLAN
8. TC-2	TRAFFIC CONTROL PLAN



NOTE:
IT IS THE RESPONSIBILITY OF THE CONTRACTOR TO WORK WITH THE LOCAL UTILITY COMPANIES TO LOCATE ALL UNDERGROUND UTILITY SERVICE LINES WITHIN THE PROJECT LIMITS PRIOR TO ANY EXCAVATION WORK.
UNDERGROUND SERVICE ALERT-SOUTHERN CALIFORNIA
(800) 422-4133 OR (800) 227-2600

TITLE SHEET
TS-1

CONSTRUCTION STARTED:		PROJECT ENGINEER: <i>[Signature]</i> 9/13/17 DATE		COUNTY OF SANTA BARBARA DEPARTMENT OF PUBLIC WORKS TRANSPORTATION DIVISION	DESIGN BY: R. V. BENSEL	CHECKED BY: A. L. CADENA	SCALE NTS	PROJECT NO. 862397	MISSION CANYON ROAD STORM DAMAGE REPAIR	SHEET NO. 1 OF 8 FILE NO.
CONSTRUCTION COMPLETED:					DRAWN BY: L.C. VANDBORG	CONSTRUCTABILITY REVIEW BY: P. D. GASTON				
RECORD DRAWING APPROVED BY:										
SURVEY CHECKED BY:										

FOR REDUCED PLANS ORIGINAL SCALE IN INCHES 0 1 2 3

DISREGARD PRINTS BEARING EARLIER REVISION DATES → 9/13 9/18

COUNTY OF SANTA BARBARA
DEPARTMENT OF PUBLIC WORKS
TRANSPORTATION DIVISION
MISSION CANYON ROAD STORM DAMAGE REPAIR PROJECT 862397