

Attachment 4

Antenna Specifications

Outdoor Omni-directional Antenna

OOA-360V06N0-3 VPol, 696-960/1710-2170MHz, 360°, 4.0/6.0dBi



Technical Specifications


| Electrical | | | |
|-----------------------------|-----|---------------|-----------|
| Frequency Range | MHz | 696-960 | 1710-2170 |
| Polarization | | Vertical | |
| Gain | dBi | 4.0±1 | 6.0±1 |
| Horizontal Beamwidth | deg | 360 | |
| Vertical Beamwidth | deg | 22-53 | 20-26 |
| Electrical Downtilt - Fixed | deg | 0 | |
| VSWR | | ≤ 1.8 | |
| Maximum Power | W | 200 | |
| Impedance | Ω | 50 | |
| Lightning Protection | | Direct Ground | |

| Mechanical | | |
|-----------------------------|------------|----------------------------|
| Dimensions, HxDia | mm (in) | 650x60 (25.6x2.4) |
| Weight, with Mounting kit | kg (lb) | 1 (2.2) |
| Radome Material and Color | | Fiberglass, Light Grey |
| Radiating Element Material | | Copper |
| Connector Type and Location | | N-Female, Bottom |
| Operational Temperature | °C | -55 to +70 |
| Operational Humidity | % | ≤ 95 |
| Operational Wind Speed | km/h (mph) | 200 (124) |
| Shipping Dimensions, HxWxD | mm (in) | 670x100x100 (26.4x3.9x3.9) |
| Shipping Weight | kg (lb) | 1.2 (2.65) |




Antenna Pattern

Vertical Pattern

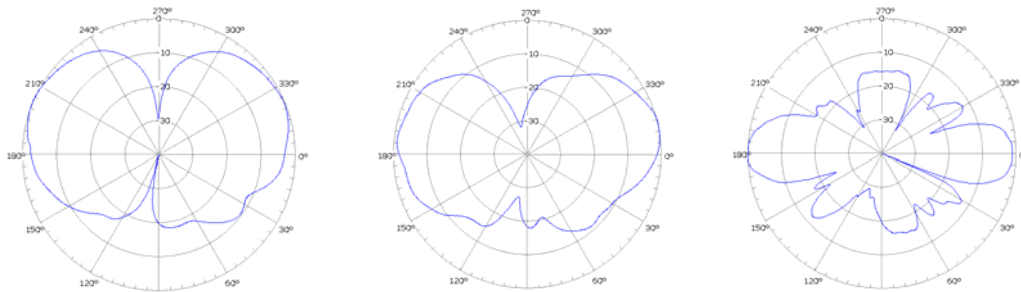

Horizontal Pattern

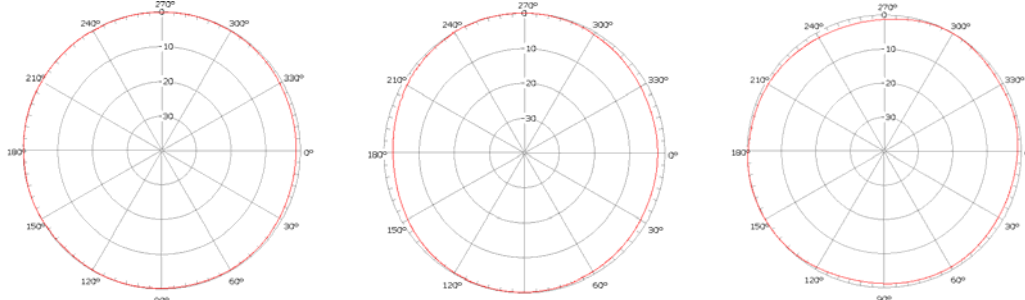

696MHz


896MHz

1900MHz

Appendix A-1

RF EXPOSURE AT ANTENNA LEVEL


**RF EXPOSURE AT THE LEVEL OF THE ANTENNA
BASED ON PERCENTAGE OF FCC MAXIMUM
PUBLIC & OCCUPATIONAL EXPOSURE LIMIT**

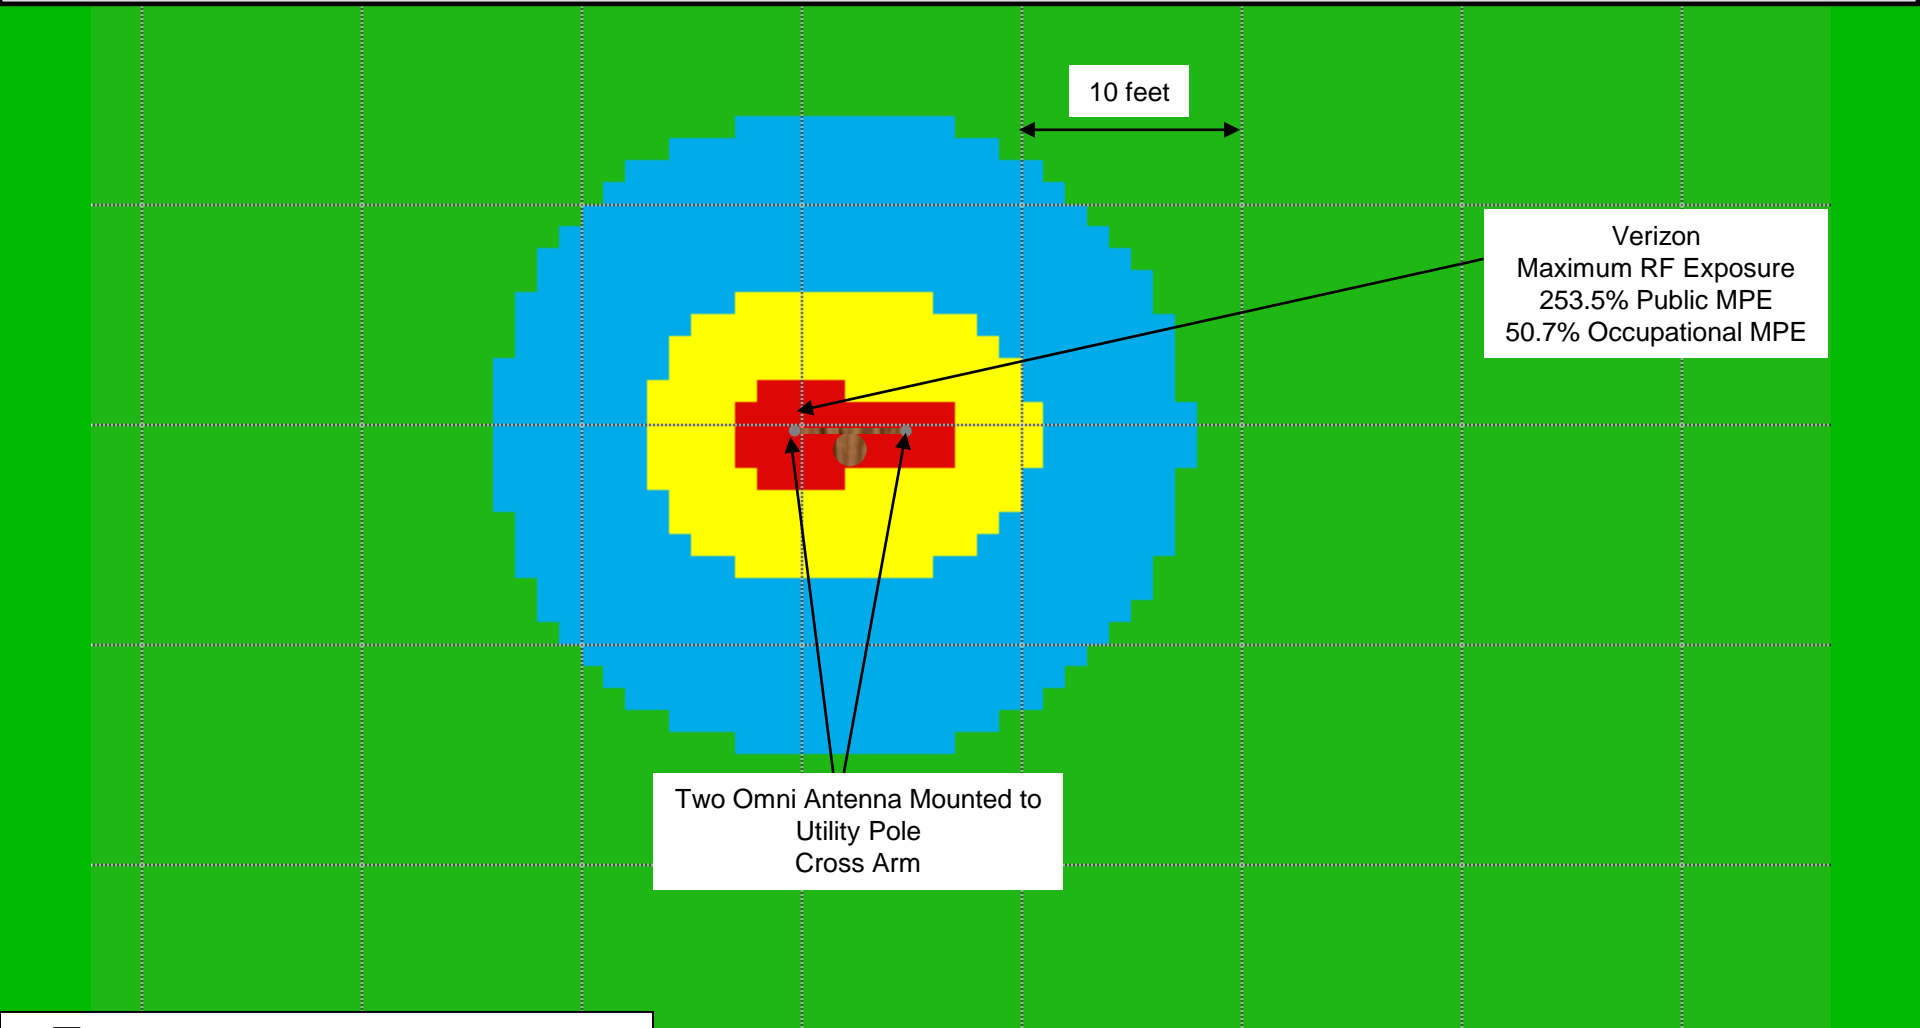

- Red: Greater than 100% Public MPE
- Yellow: Less than 100% Public MPE
- Blue: Less than 20% Public MPE
- Green: Less than 5% Public MPE

Appendix A-2

RF EXPOSURE AT GROUND LEVEL

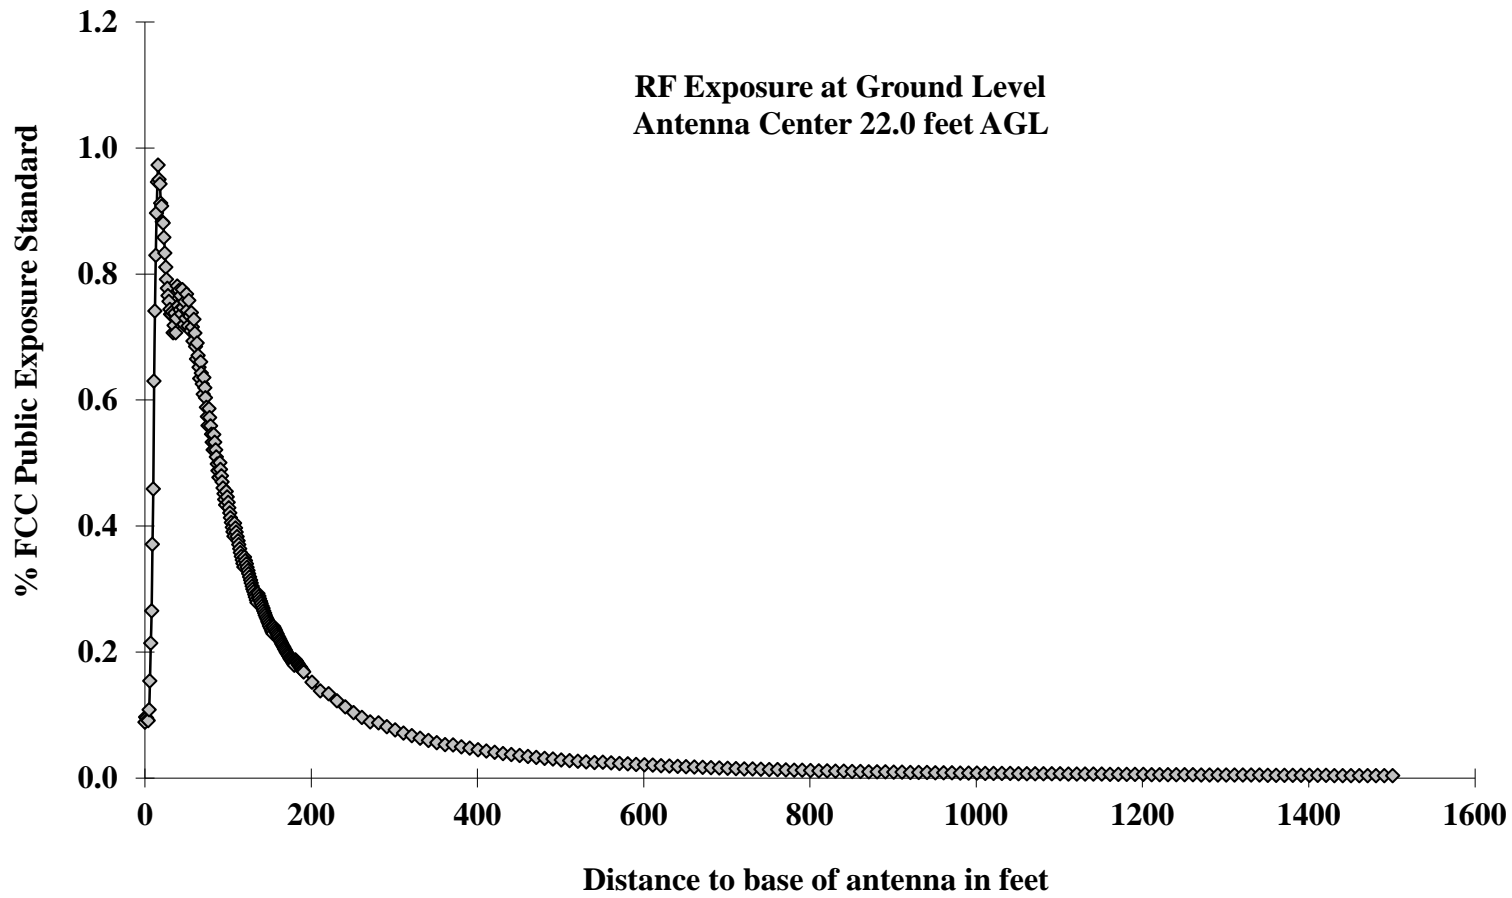

Appendix A-3

RF P QVREG SIGN



NOTICE

The radio frequency (RF) emissions at this site have been evaluated for potential RF exposure to personnel who may need to work near these antennae.

RF EXPOSURE AT 7 FEET OR CLOSER TO THE FACE OF THE ANTENNA MAY EXCEED THE FCC PUBLIC EXPOSURE STANDARD AND THUS ONLY QUALIFIED RF WORKERS MAY WORK IN THIS 7 FOOT EXCLUSION ZONE. OTHERS WHO NEED TO WORK IN THE EXCLUSION ZONE SHOULD CALL _____ FOR INSTRUCTIONS. REFER TO SITE # _____

STATEMENT OF EXPERIENCE

Jerrold Talmadge Bushberg, Ph.D., DABMP, DABSNM, FAAPM

(800) 760-8414 jrbushberg@hampc.com

Dr. Jerrold Bushberg has performed health and safety analysis for RF & ELF transmissions systems since 1978 and is an expert in both health physics and medical physics. The scientific discipline of Health Physics is devoted to radiation protection, which, among other things, involves providing analysis of radiation exposure conditions, biological effects research, regulations and standards as well as recommendations regarding the use and safety of ionizing and non-ionizing radiation. In addition, Dr. Bushberg has extensive experience and lectures on several related topics including medical physics, radiation protection, (ionizing and non-ionizing), radiation biology, the science of risk assessment and effective risk communication in the public sector.

Dr. Bushberg's doctoral dissertation at Purdue University was on various aspects of the biological effects of microwave radiation. He has maintained a strong professional involvement in this subject and has served as consultant or appeared as an expert witness on this subject to a wide variety of organizations/institutions including, local governments, school districts, city planning departments, telecommunications companies, the California Public Utilities Commission, the California Council on Science and Technology, national news organizations, and the U.S. Congress. In addition, his consultation services have included detailed computer based modeling of RF exposures as well as on-site safety inspections. Dr. Bushberg has performed RF & ELF environmental field measurements and recommend appropriate mitigation measures for numerous transmission facilities in order to assure compliance with FCC and other safety regulations and standards. The consultation services provided by Dr. Bushberg are based on his professional judgement as an independent scientist, however they are not intended to necessarily represent the views of any other organization.

Dr. Bushberg is a member of the main scientific body of International Committee on Electromagnetic Safety (ICES) which reviews and evaluates the scientific literature on the biological effects of nonionizing electromagnetic radiation and establishes exposure standards. He also serves on the ICES Risk Assessment Working Group that is responsible for evaluating and characterizing the risks of nonionizing electromagnetic radiation. Dr. Bushberg was appointed and is serving as a member of the main scientific council of the National Council on Radiation Protection and Measurements (NCRP). He is also the Senior Scientific Vice-President of the NCRP and chairman of the NCRP Board of Directors. Dr. Bushberg has served as chair of the NCRP committee on Radiation Protection in Medicine and he continues to serve as a member of this committee as well as the NCRP scientific advisory committee on Non-ionizing Radiation Safety. The NCRP is the nation's preeminent scientific radiation protection organization, chartered by Congress to evaluate and provide expert consultation on a wide variety of radiological health issues. The current FCC RF exposure safety standards are based, in large part, on the recommendations of the NCRP. Dr. Bushberg was elected to the International Engineering in Medicine and Biology Society Committee on Man and Radiation (COMAR) which has as its primary area of responsibility the examination and interpreting the biological effects of non-ionizing electromagnetic energy and presenting its findings in an authoritative and professional manner. Dr. Bushberg also served for several years as a member of a six person U.S. expert delegation to the international scientific community on Scientific and Technical Issues for Mobile Communication Systems established by the FCC and the FDA Center for Devices and Radiological Health.

Dr. Bushberg is a full member of the Bioelectromagnetics Society, the Health Physics Society and the Radiation Research Society. Dr. Bushberg received both a Masters of Science and Ph.D. from the Department of Bionucleonics at Purdue University. Dr. Bushberg is a fellow of the American Association of Physicists in Medicine and is certified by several national professional boards with specific sub-specialty certification in radiation protection and medical physics. Prior to coming to California, Dr. Bushberg was on the faculty of Yale University School of Medicine.

JERROLD T. BUSHBERG Ph.D., DABMP, DABSNM, FAAPM
◆HEALTH AND MEDICAL PHYSICS CONSULTING◆

7784 Oak Bay Circle Sacramento, CA 95831
(800) 760-8414–jbushberg@hampc.com

Bhavani Yella
Crown Castle
890 Tasman Drive
Milpitas, CA 95035

April 23, 2013

Introduction

At your request, I have reviewed the technical specifications and calculated the maximum potential radiofrequency, (RF), power density from the proposed Crown Castle (CC) Dual Panel Distributed Antenna System (DAS) sites proposed for the right-of-way in Santa Barbara, CA. A DAS is a network of spatially separated antenna sites called “nodes” connected to a common source that provides wireless service within a geographic area. DAS antennae are typically installed near the top of light standards or on utility poles. The idea is to split the transmitted signal among several antenna sites, separated in space so as to provide coverage over the same area as a single antenna but with reduced total power and improved reliability. Thus a single antenna radiating at high power is replaced by a group (i.e., network) of low-power antennas to cover the same area. Some of the other advantages of DAS include the ability to provide service for multiple wireless carriers without the need to have separate antenna sites for each carrier at each location and the ability to place the antennae on existing vertical structures such as light or utility poles.

This proposed DAS node will utilize two panel antennae mounted on the cross arm of a utility pole. The antenna specified is Kathrien model 840-10525. The maximum effective radiated power (ERP) from the antennae will be up to 87.1 watts at approximately 775 MHz utilizing LTE transmission technology; 50 watts at approximately 850 MHz and 87.1 watts at approximately 1,900 MHz utilizing CDMA/EVDO transmission technology. The distance from the antenna center to the ground will be at least 27.75 feet. This proposed DAS node will be located at 2000 E. Valley Dr, Santa Barbara, CA, 93108 and the site plan is shown in attachment one. The antenna specification details are depicted in attachment two.

Calculation Methodology

Calculations at the level of the antenna were made in accordance with the cylindrical model recommendations for near-field analysis contained in the Federal Communications Commission, Office of Engineering and Technology Bulletin 65 (OET 65) entitled "Evaluating Compliance with FCC-Guidelines for Human Exposure to Radiofrequency Electromagnetic Fields." RF exposure calculations at ground level were made using equation 10 from the same OET document. Several assumptions were made in order to provide the most conservative or "worst case" projections of power densities. Calculations were made assuming all channels were operating simultaneously at their maximum design effective radiated power. Attenuation (weakening) of the signal that would result from surrounding foliage or buildings was ignored. Buildings or other structures can reduce the signal strength by a factor of 10 (i.e., 10 dB) or more depending upon the construction material. In addition, for ground level calculations, the ground or other surfaces were considered to be perfect reflectors

(which they are not) and the RF energy was assumed to overlap and interact constructively at all locations (which they would not) thereby resulting in the calculation of the maximum potential exposure. In fact, the accumulations of all these very conservative assumptions, will significantly overestimate the actual exposures that would typically be expected from such a facility. However, this method is a prudent approach that errs on the side of safety.

RF Safety Standards

The two most widely recognized standards for protection against RF field exposure are those published by the American National Standards Institute (ANSI) C95.1 and the National Council on Radiation Protection and measurement (NCRP) report #86. The NCRP is a private, congressionally chartered institution with the charge to provide expert analysis of a variety of issues (especially health and safety recommendations) on radiations of all forms. The scientific analyses of the NCRP are held in high esteem in the scientific and regulatory community both nationally and internationally. In fact, the vast majority of the radiological health regulations currently in existence can trace their origin, in some way, to the recommendations of the NCRP.

All RF exposure standards are frequency-specific, in recognition of the differential absorption of RF energy as a function of frequency. The most restrictive exposure levels in the standards are associated with those frequencies that are most readily absorbed in humans. Maximum absorption occurs at approximately 80 MHz in adults. The NCRP maximum allowable continuous occupational exposure at this frequency is 1,000 $\mu\text{W}/\text{cm}^2$. This compares to 2,933 $\mu\text{W}/\text{cm}^2$ at cellular frequencies and 5,000 $\mu\text{W}/\text{cm}^2$ at PCS frequencies that are absorbed much less efficiently than exposures in the VHF TV band.

The traditional NCRP philosophy of providing a higher standard of protection for members of the general population compared to occupationally exposed individuals, prompted a two-tiered safety standard by which levels of allowable exposure were substantially reduced for "uncontrolled " (e.g., public) and continuous exposures. This measure was taken to account for the fact that workers in an industrial environment are typically exposed no more than eight hours a day while members of the general population in proximity to a source of RF radiation may be exposed continuously. This additional protection factor also provides a greater margin of safety for children, the infirmed, aged, or others who might be more sensitive to RF exposure. After several years of evaluating the national and international scientific and biomedical literature, the members of the NCRP scientific committee selected 931 publications in the peer-reviewed scientific literature on which to base their recommendations. The current NCRP recommendations limit continuous public exposure at cellular frequencies (e.g., ~820MHz) to 550 $\mu\text{W}/\text{cm}^2$ and to 1,000 $\mu\text{W}/\text{cm}^2$ at PCS frequencies (~1,900 MHz).

The 1992 ANSI standard was developed by Scientific Coordinating Committee 28 (SCC 28) under the auspices of the Institute of Electrical and Electronic Engineers (IEEE). This standard, entitled "IEEE Standards for Safety Levels with Respect to Human Exposure to Radio Frequency Electromagnetic Fields, 3 kHz to 300 GHz" (IEEE C95.1-1991), was issued in April 1992 and subsequently adopted by ANSI. A revision of this standard (C95.1-2005) was completed in October 2005 by SCC 39 the IEEE International Committee on Electromagnetic Safety. Their recommendations are similar to the NCRP recommendations for the maximum permissible exposure (MPE) to the public PCS frequencies (950 $\mu\text{W}/\text{cm}^2$ for continuous exposure at 1,900 MHz) and incorporates the convention of providing for a greater margin of safety for public as compared with occupational exposure. Higher whole body exposures are allowed for brief periods provided that no 30 minute time-weighted average exposure exceeds these aforementioned limits.

On August 9, 1996, the Federal Communications Commission (FCC) established a RF exposure standard that is a hybrid of the current ANSI and NCRP standards. The maximum permissible exposure values used to

assess environmental exposures are those of the NCRP (i.e., maximum public continuous exposure at cellular and PCS frequencies of $550 \mu\text{W}/\text{cm}^2$ and $1,000 \mu\text{W}/\text{cm}^2$ respectively). The FCC issued these standards in order to address its responsibilities under the National Environmental Policy Act (NEPA) to consider whether its actions will "significantly affect the quality of the human environment." In as far as there was no other standard issued by a federal agency such as the Environmental Protection Agency (EPA), the FCC utilized their rulemaking procedure to consider which standards should be adopted. The FCC received thousands of pages of comments over a three-year review period from a variety of sources including the public, academia, federal health and safety agencies (e.g., EPA & FDA) and the telecommunications industry. The FCC gave special consideration to the recommendations by the federal health agencies because of their special responsibility for protecting the public health and safety. In fact, the MPE values in the FCC standard are those recommended by EPA and FDA. The FCC standard incorporates various elements of the 1992 ANSI and NCRP standards which were chosen because they are widely accepted and technically supportable. There are a variety of other exposure guidelines and standards set by other national and international organizations and governments, most of which are similar to the current ANSI/IEEE or NCRP standard, figure one.

The FCC standards "Guidelines for Evaluating the Environmental Effects of Radiofrequency Radiation" (Report and Order FCC 96-326) adopted the ANSI/IEEE definitions for controlled and uncontrolled environments. In order to use the higher exposure levels associated with a controlled environment, RF exposures must be occupationally related (e.g., wireless company RF technicians) and they must be aware of and have sufficient knowledge to control their exposure. All other environmental areas are considered uncontrolled (e.g., public) for which the stricter (i.e., lower) environmental exposure limits apply. All carriers were required to be in compliance with the new FCC RF exposure standards for new telecommunications facilities by October 15, 1997. These standards applied retroactively for existing telecommunications facilities on September 1, 2000.

The task for the physical, biological, and medical scientists that evaluate health implications of the RF data base has been to identify those RF field conditions that can produce harmful biological effects. No panel of experts can guarantee safe levels of exposure because safety is a null concept, and negatives are not susceptible to proof. What a dispassionate scientific assessment can offer is the presumption of safety when RF-field conditions do not give rise to a demonstrable harmful effect.

Summary & Conclusions

This CC utility pole DAS node shown in attachment one, operating with the characteristics as specified above and observing an four foot (public) and two foot (occupational) exclusion zone directly in front of and at the same elevation as the antenna, will be in full compliance with FCC RF public and occupational safety exposure standards. These transmitters, by design and operation, are low-power devices. Even under maximal exposure conditions in which the antenna is transmitting at its greatest design basis ERP, the maximum exposure at the elevation of the antenna will not result in RF exposures in excess of the FCC public RF safety standard at four or more feet from the surface of the antenna, (see appendix A-1). The maximum RF exposure at ground level will not be in excess of 2.4% of, (i.e., 41 times lower than), the FCC public safety standard, (see appendix A-2).

A chart of the electromagnetic spectrum and a comparison of RF power densities from various common sources is presented in figures two and three respectively in order to place exposures from DAS wireless systems in perspective. RF exposure in the neighborhood served by this and other DAS sites are very low due to three main factors. First, as previously stated, DAS is a relatively low-power technology. The maximum


power into the antennae will be less than 448.4 watts. In addition, DAS sites utilize directional antennae that focus the RF energy toward the horizon, (i.e., parallel with the ground at the level of the antenna), thus only a very small percentage of the RF energy is emitted directly down toward the ground. This is similar to a lighthouse beacon that sends the majority of its light out toward the horizon with very little reaching the base of the lighthouse or people living nearby. Finally, as shown on the graph in appendix A-2, as one gets farther away from the site, the change in RF exposure intensity becomes more uniform with distance. Eventually there is a very rapid and consistent decrease in exposure with distance. Like all forms of electromagnetic energy, including light, the decrease in exposure at this point is proportional to the square of the increased distance. Thus, if the exposure at this point was 1% of the public exposure standard and one simply moved 10 times further away, (all other conditions being the same), the exposure would be 10^2 or 100 times less than before (i.e., 0.01% of the public exposure standard).

It is also important to realize that the FCC maximum allowable exposures are not set at a threshold between safety and known hazard but rather at 50 times below a level that the majority of the scientific community believes may pose a health risk to human populations. Thus, the previously mentioned maximum ground level exposure from these sites represents a "safety margin" from this threshold of potentially adverse health effects of more than 2,080 times.

Given the low levels of radiofrequency fields that would be generated from this CC directional antenna installations and given the evidence on RF biological effects in a large data base, there is no scientific basis to conclude that harmful effects will attend the utilization of this proposed wireless telecommunications facility. This conclusion is supported by a large number of scientists that have participated in standard-setting activities in the United States who are overwhelmingly agreed that RF radiation exposure below the FCC exposure limits has no demonstrably harmful effects on humans. An RF caution sign, containing appropriate contact information and indicating the stay back distance beyond which the RF exposures do not exceed the public and occupational maximum permissible exposure (MPE), should be placed near the antenna (see appendix A-3).

These findings are based on my professional evaluation of the scientific issues related to the health and safety of non-ionizing electromagnetic radiation and my analysis of the technical specification as provided by CC. The opinions expressed herein are based on my professional judgement and are not intended to necessarily represent the views of any other organization or institution. Please contact me if you require any additional information.


Sincerely,

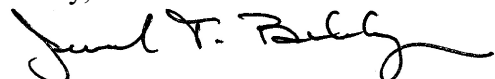

Jerrold T. Bushberg Ph.D., DABMP, DABSNM
Diplomate, American Board of Medical Physics (DABMP)
Diplomate, American Board of Science in Nuclear Medicine (DABSNM)
Fellow, American Association of Physicists in Medicine (FAAPM)

Enclosures: Figures 1-3; Attachment 1,2; Appendices A1-A3 and Statement of Experience.


National and International Public RF Exposure Standards (DAS @ 1,950 MHz)

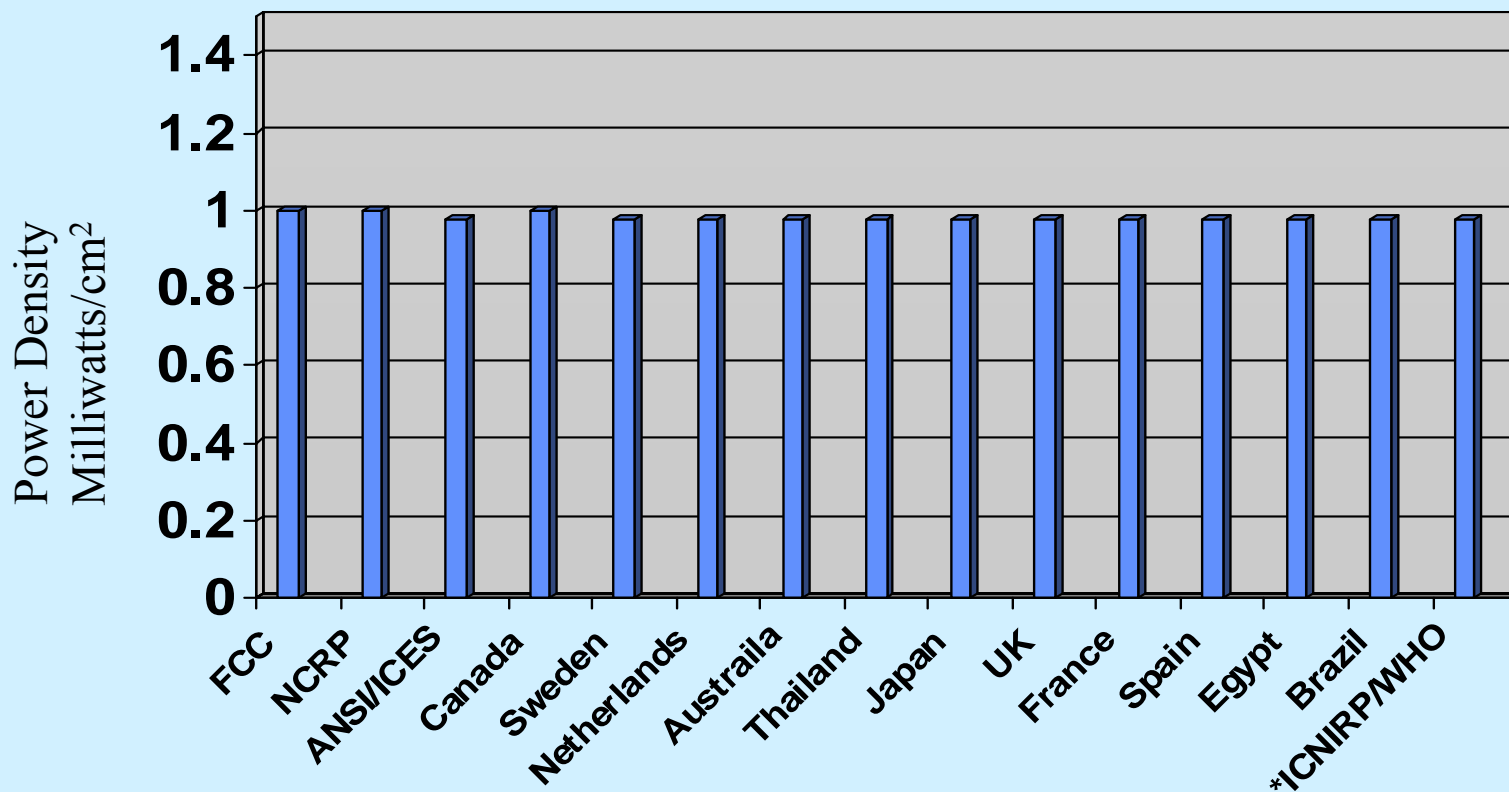

***International Commission on Non-Ionizing Radiation Protection (ICNIRP) Public Safety Exposure Standard. ICNIRP standard recommended by the World Health Organization (WHO). Members of the ICNIRP Scientific Committee were from:**

- Australia
- Finland
- France
- Germany
- Hungary
- Italy
- Sweden
- Japan
- United Kingdom
- United States

Figure 1

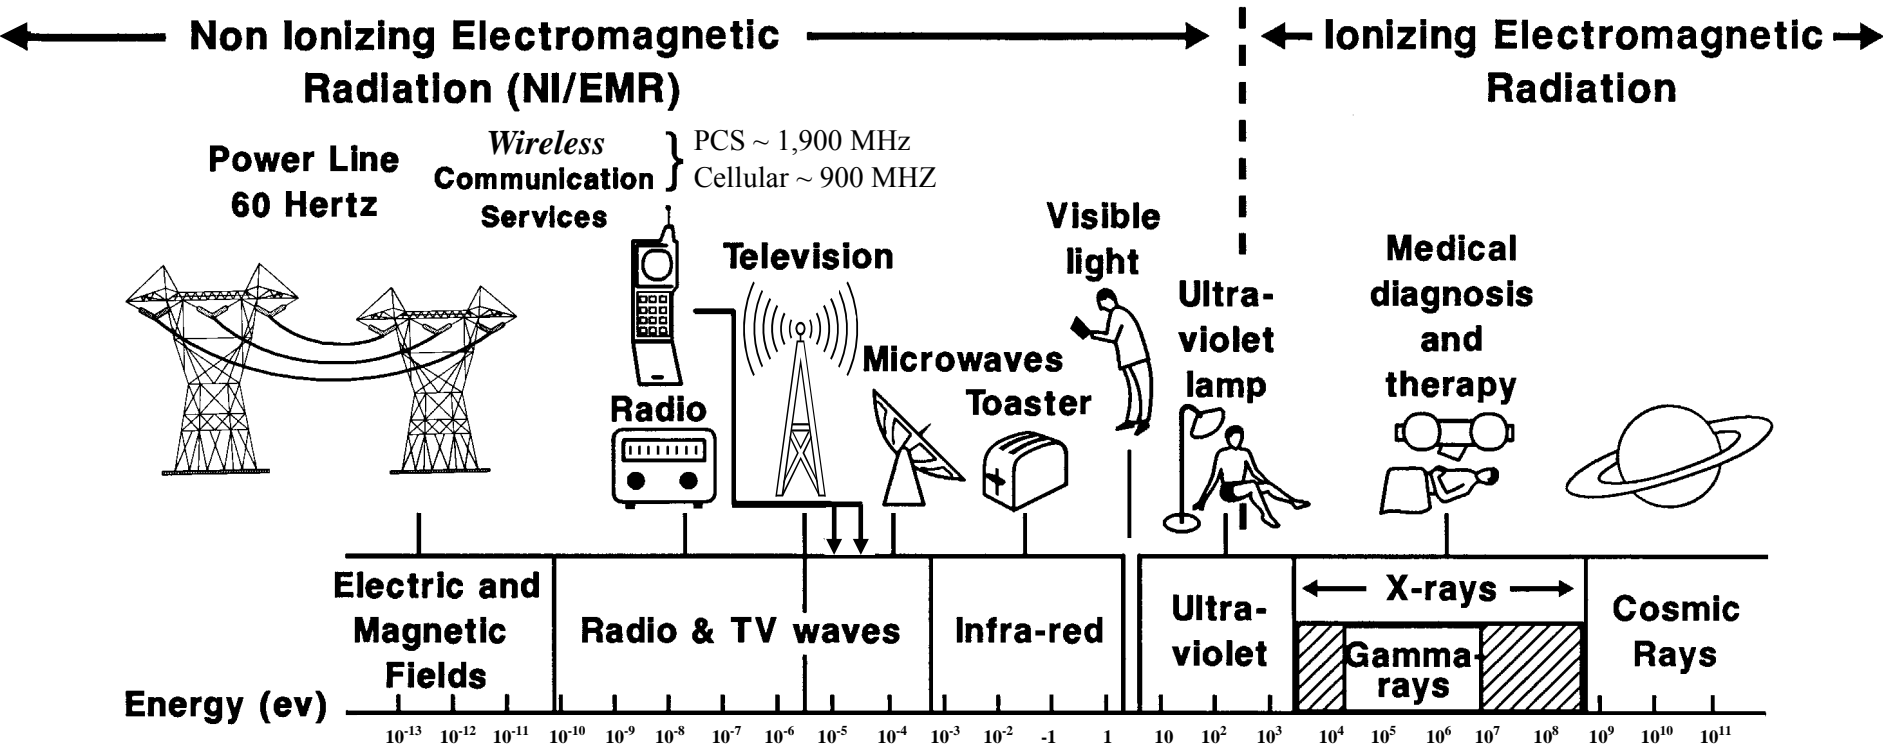

The Electromagnetic Spectrum

Figure 2

Typical Exposure from Various Radio Frequency / Microwave Sources

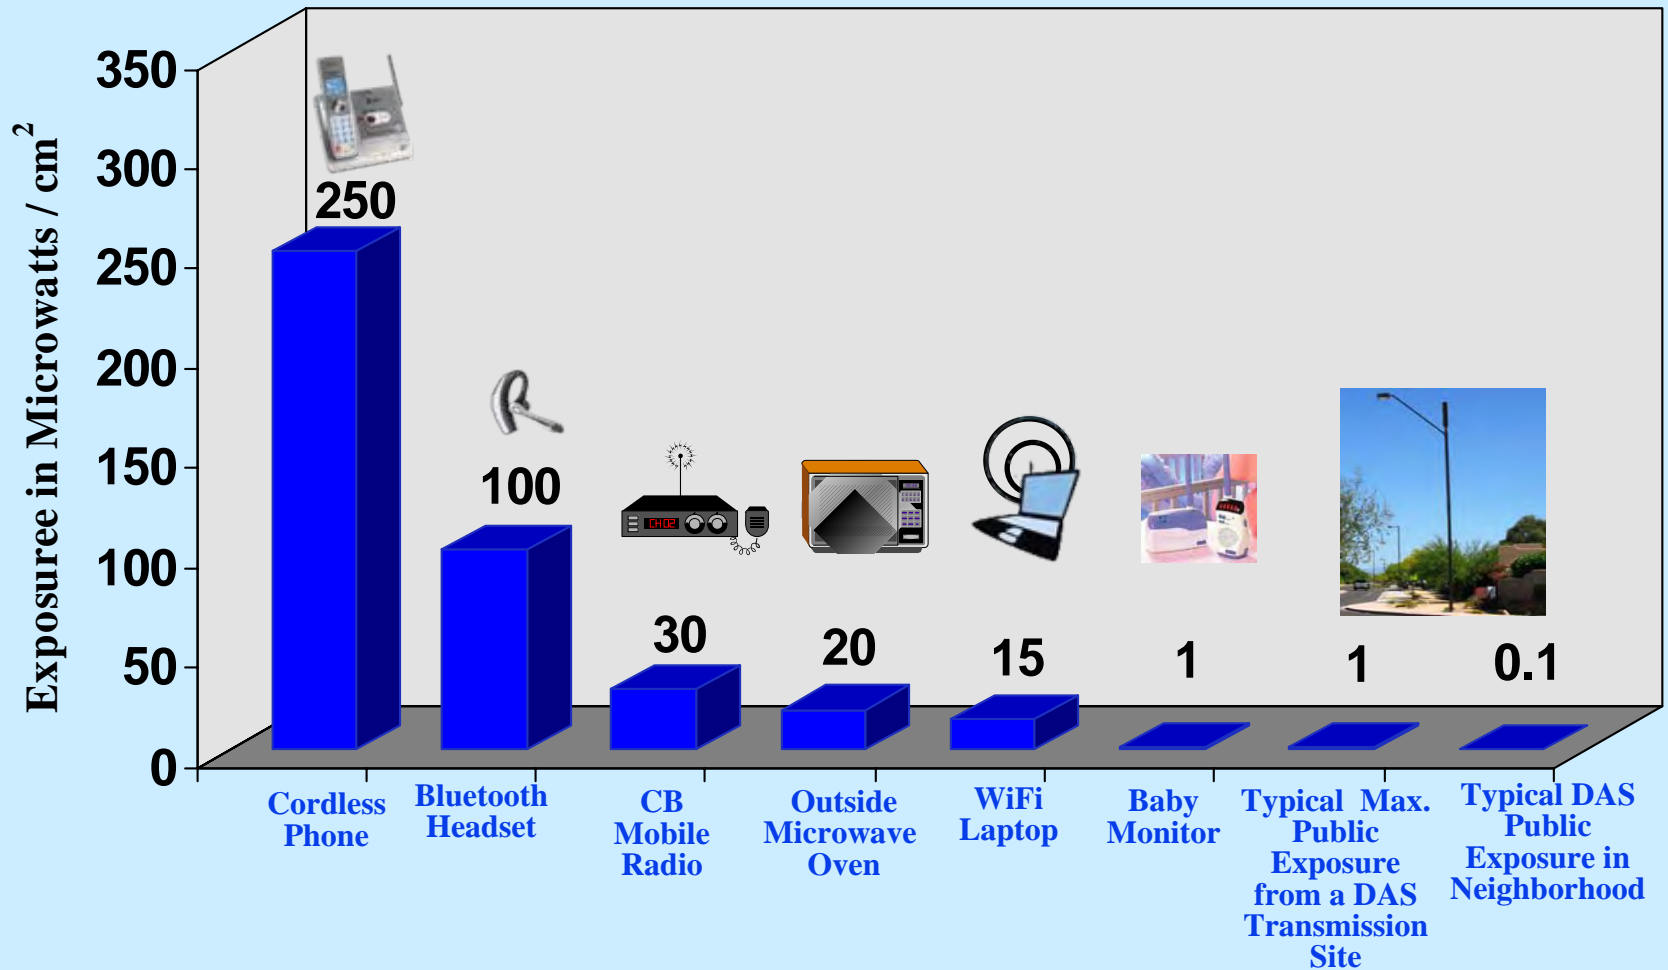


Figure 3

Attachment 1


Proposed Utility Pole Mounted Dual Panel Antenna DAS Node

GENERAL NOTES

- APPROVAL OF THESE PLANS BY THE CITY ENGINEER DOES NOT AUTHORIZE ANY WORK TO BE PERFORMED UNTIL A PERMIT HAS BEEN ISSUED.
- UPON ISSUANCE OF A PERMIT, NO WORK WILL BE PERMITTED ON WEEKENDS OR HOLIDAYS WITHOUT PERMISSION FROM THE ENGINEERING DEPARTMENT.
- THE APPROVAL OF THIS PLAN OR ISSUANCE OF A PERMIT BY THE LOCAL JURISDICTION DOES NOT AUTHORIZE THE SUBDIVIDER AND OWNER TO VIOLATE ANY FEDERAL, STATE OR CITY LAWS, ORDINANCES, REGULATIONS, OR POLICIES, INCLUDING, BUT NOT LIMITED TO, THE FEDERAL ENDANGERED SPECIES ACT OF 1973 AND AMENDMENTS THERETO (16 USC SECTION 1531 ET SEQ.).
- THE CONTRACTOR SHALL BE RESPONSIBLE FOR SURVEY MONUMENTS AND/OR VERTICAL CONTROL BENCHMARKS WHICH ARE DISTURBED OR DESTROYED BY CONSTRUCTION. A LAND SURVEYOR MUST FIELD LOCATE, REFERENCE, AND/OR PRESERVE ALL HISTORICAL OR CONTROLLING MONUMENTS PRIOR TO ANY EARTHWORK. IF DESTROYED, SUCH MONUMENTS SHALL BE REPLACED WITH APPROPRIATE MONUMENTS BY A LAND SURVEYOR, A CORNER RECORD OR RECORD OF SURVEY, AS APPROPRIATE, SHALL BE FIELD AS REQUIRED BY THE PROFESSIONAL LAND SURVEYORS ACT. IF ANY VERTICAL CONTROL IS TO BE DISTURBED OR DESTROYED, THE LOCAL JURISDICTION FIELD SURVEY SECTION MUST BE NOTIFIED, IN WRITING, AT LEAST 3 DAYS PRIOR TO THE CONSTRUCTION. THE CONTRACTOR WILL BE RESPONSIBLE FOR THE COST OF REPLACING ANY VERTICAL CONTROL BENCHMARKS DESTROYED BY THE CONSTRUCTION.
- IMPORTANT NOTICE: SECTION 4216 OF THE GOVERNMENT CODE REQUIRES A DIG ALERT IDENTIFICATION NUMBER BE ISSUED BEFORE A "PERMIT TO EXCAVATE" WILL BE VALID. FOR YOUR DIG ALERT I.D. NUMBER, CALL UNDERGROUND SERVICE ALERT, TWO DAYS BEFORE YOU DIG.
- CONTRACTOR SHALL BE RESPONSIBLE FOR THE POTHOLE AND LOCATING OF ALL EXISTING UTILITIES THAT CROSS THE PROPOSED TRENCH LINE AND MUST MAINTAIN 1' MINIMUM VERTICAL CLEARANCE.
- CONTRACTOR SHALL SUBMIT TO THE LOCAL JURISDICTION, A CONSTRUCTION PLAN TO PROTECT WATER MAINS PRIOR TO COMMENCING CONSTRUCTION.
- CONTRACTOR SHALL REPLACE OR REPAIR ALL TRAFFIC SIGNAL LOOPS, CONDUIT, AND LANE STRIPING DAMAGED DURING CONSTRUCTION.
- CONTRACTOR SHALL NOTIFY THE LOCAL JURISDICTION. A MINIMUM OF 48 HOURS PRIOR TO COMMENCING WORK WITHIN 10' OF ALL SEWER, WATER, AND STORMDRAIN MAIN INCLUDING ALL CROSSINGS.
- THIS PROJECT WILL BE INSPECTED BY ENGINEERING AND CAPITAL PROJECTS DEPARTMENT, FIELD ENGINEERING DIVISION.
- AS-BUILT DRAWINGS MUST BE SUBMITTED TO THE CITY RESIDENT ENGINEER PRIOR TO THE ACCEPTANCE OF THIS PROJECT.
- PUBLIC IMPROVEMENT SUBJECT TO DESUETUDE OR DAMAGE: IF REPAIR OR REPLACEMENT OF SUCH PUBLIC IMPROVEMENTS IS REQUIRED, THE OWNER SHALL OBTAIN THE REQUIRED PERMITS FOR WORK IN THE PUBLIC RIGHT-OF-WAY, SATISFACTORY TO THE PERMIT - ISSUING AUTHORITY.
- PRIOR TO ANY DISTURBANCE TO THE SITE, EXCLUDING UTILITY MARKS-OUTS AND SURVEYING, THE CONTRACTOR SHALL MAKE ARRANGEMENTS FOR A PRE-CONSTRUCTION MEETING WITH THE LOCAL JURISDICTION FIELD ENGINEERING DIVISION.
- PRIOR TO THE COMMENCEMENT OF ANY CONSTRUCTION SHOWN ON THESE PLANS, IT IS THE SOLE RESPONSIBILITY OF THE CONTRACTOR TO COORDINATE. THE CONTRACTOR IS RESPONSIBLE TO ATTEND THE LOCAL JURISDICTIONS MONTHLY UTILITY COORDINATION COMMITTEE CONSTRUCTION ACTIVITIES WITH THE CITY AND ALL OTHER CONTRACTORS SO THAT NO TRENCH IS CUT WITHIN ANY OF THE CITY STREETS THAT HAVE BEEN CONSTRUCTED, REPAIRED, OR SLURRY SEALED WITHIN THREE YEARS OF THE STREET CONSTRUCTION/RESURFACING DATE.
- MANHOLES OR COVERS SHALL BE LABELED "CROWN CASTLE" OR "CROWN CASTLE NG WEST".
- CONTRACTOR SHALL IMPLEMENT AN EROSION AND SEDIMENT CONTROL PROGRAM DURING THE PROJECT CONSTRUCTION ACTIVITIES. THE PROGRAM SHALL MEET THE APPLICABLE REQUIREMENTS OF THE STATE WATER RESOURCE CONTROL BOARD.
- THE CONTRACTOR SHALL HAVE EMERGENCY MATERIALS AND EQUIPMENT ON HAND FOR UNFORESEEN SITUATIONS, SUCH AS DAMAGE TO UNDERGROUND WATER, SEWER, AND STORM DRAIN FACILITIES WHEREBY FLOWS MAY GENERATE EROSION AND SEDIMENT POLLUTION.

SPECIAL NOTES

- THE FOLLOWING NOTES ARE PROVIDED TO GIVE DIRECTIONS TO THE CONTRACTOR BY THE ENGINEER OF WORK. THE CITY ENGINEER'S SIGNATURE ON THESE PLANS DOES NOT CONSTITUTE APPROVAL OF THESE NOTES AND THE CITY WILL NOT BE RESPONSIBLE FOR THEIR ENFORCEMENT.
- THE CONTRACTOR SHALL VERIFY THE LOCATION EXISTING UNDERGROUND UTILITIES INCLUDING SEWER LATERALS AND WATER SERVICES TO INDIVIDUAL LOTS BOTH VERTICAL AND HORIZONTAL PRIOR TO COMMENCING IMPROVEMENT OPERATIONS.
 - CONTRACTOR SHALL MAKE EXPLORATION EXCAVATIONS AND LOCATE EXISTING FACILITIES SUFFICIENTLY AHEAD OF CONSTRUCTION TO PERMIT REVISIONS OF PLANS IF REVISION IS NECESSARY BECAUSE OF LOCATION OF EXISTING UTILITIES.
 - LOCATION AND ELEVATIONS OF IMPROVEMENTS, TO BE MET BY WORK, SHALL BE CONFIRMED BY FIELD MEASUREMENT PRIOR TO CONSTRUCTION OF NEW WORK.
 - GRADES SHOWN ARE FINISH GRADES, CONTRACTOR SHALL DETERMINE NECESSARY SUB GRADE ELEVATIONS AND SHALL CONSTRUCT SMOOTH TRANSITION BETWEEN FINISH GRADES SHOWN.
 - CONTRACTOR AGREES THAT HE SHALL ASSUME SOLE RESPONSIBILITY FOR JOB SITE CONDITION DURING THE COURSE OF CONSTRUCTION OF THIS PROJECT, INCLUDING SAFETY OF ALL PERSONS AND PROPERTY; THAT THIS PROVISION SHALL APPLY CONTINUOUSLY AND NOT BE LIMITED TO NORMAL WORKING HOURS; AND THAT THE CONTRACTOR SHALL DEFEND, INDEMNIFY AND HOLD THE OWNER AND THE ENGINEER HARMLESS FROM ANY AND ALL LIABILITY, REAL OR ALLEGED IN CONNECTION WITH THE PERFORMANCE OF WORK ON THIS PROJECT, EXPECTING FOR LIABILITY ARISING FROM SOLE NEGLIGENCE OF THE OWNER OR THE ENGINEER.
 - THE CONTRACTOR SHALL BE TOTALLY RESPONSIBLE FOR COMPLIANCE WITH THE PROVISIONS OF THE STATE OF CALIFORNIA SAFETY ORDERS.
 - THE LOCATIONS OF ALL EXISTING UTILITIES SHOWN ON THESE PLANS ARE FROM EXISTING RECORDS AND CORROBORATED, WHERE POSSIBLE WITH FIELD TIES. THE CONTRACTOR IS RESPONSIBLE FOR CONFIRMING THE LOCATIONS SHOWN, BOTH HORIZONTALLY AND VERTICALLY, PRIOR TO CONSTRUCTION. IF EXISTING LOCATIONS VARY SUBSTANTIALLY FROM THE PLANS, THE ENGINEER SHOULD BE NOTIFIED TO MAKE ANY CONSTRUCTION CHANGES REQUIRED.
 - THE CONTRACTOR SHALL PROVIDE TEMPORARY SUPPORT FOR ALL SEWER AND WATER MAIN UNDER CROSSING IN ACCORDANCE WITH PART 1 SECTION 5-2 OF THE STANDARD SPECIFICATION.
 - THE CONTRACTOR SHALL REPLACE OR REPAIR ALL TRAFFIC SIGNAL LOOPS, CONDUITS, AND LANE STRIPING DAMAGED DURING CONSTRUCTION.
 - THE CONTRACTOR SHALL SUBMIT WORK PLANS FOR ALL BORE OPERATIONS TWO WEEKS PRIOR TO COMMENCING WORK.
 - CONTRACTOR SHALL BE RESPONSIBLE FOR THE POTHOLE AND LOCATING OF ALL EXISTING UTILITIES THAT CROSS THE PROPOSED TRENCH LINE AND MUST MAINTAIN 1' MINIMUM VERTICAL CLEARANCE.
 - AS-BUILT DRAWINGS MUST BE SUBMITTED TO THE CITY ENGINEER PRIOR TO ACCEPTANCE OF THIS PROJECT.

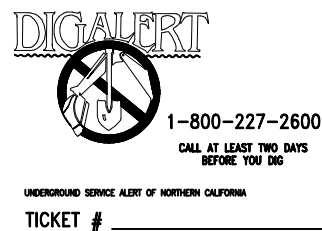

CROWN CASTLE NG WEST, INC
VERIZON MONTECITO-MON04
R.O.W. ADJACENT TO 617 OLIVE RD
SANTA BARBARA, CA 93108



SYMBOLS, LINETYPES AND HATCH PATTERNS

| | | | |
|-------------------------|---------------|------------------------|------------------------|
| —+— GROUND BUS BAR | ☀ LIGHT POLE | △ ELEVATION REF. | —E— ELECT. CONDUIT |
| ● MECH. GRND. CONN. | ○ FOUNDATION | △ SECTION REF. | —A— COAXIAL CABLE |
| ■ CADWELD | ◆ SPOT ELEV. | — — — PROP./LEASE LINE | □ MYERS PEDESTAL |
| E ELECTRIC BOX | △ SET POINT | —●— MATCH LINE | □ VAULT STANDARD 2'X3' |
| T TELEPHONE BOX | △ REVISION | —●— WORK POINT | ● STEEL POLE |
| ⊗ EXISTING SERVICE POLE | ⊗ DETAIL REF. | —T— TELE. CONDUIT | |
| ⊗ SIDEWALK FLAG | | — — — CENTERLINE | |
| ⊗ EX. MANHOLE | | | |

CONSTRUCTION CHANGE TABLE

| CHANGE | DATE | EFFECTED OR ADDED SHEET NUMBERS |
|--------|------|---------------------------------|
| | | |
| | | |
| | | |

APPLICABLE CODES

ALL WORK SHALL COMPLY WITH THE FOLLOWING APPLICABLE CODES:

- *2010 CALIFORNIA BUILDING CODE
- *2010 CALIFORNIA MECHANICAL CODE
- *2010 CALIFORNIA PLUMBING CODE
- *2010 CALIFORNIA ELECTRICAL CODE

IN THE EVENT OF CONFLICT, THE MOST RESTRICTIVE CODE SHALL PREVAIL

PROJECT DESCRIPTION

PROJECT CONSISTS OF INSTALLATION OF:

- PANEL ANTENNA ON EXISTING UTILITY POLE
- EQUIPMENT VAULT AT BASE OF EXISTING POLE
- EQUIPMENT PEDESTAL W/ BBU AND ELECTRICAL METER AT BASE OF POLE

SHEET INDEX:

| | |
|---------------------|--------------------|
| TITLE SHEET | T-1 - SHEET 1 OF 6 |
| SITE PLAN | A-1 - SHEET 2 OF 6 |
| EXISTING ELEVATIONS | A-2 - SHEET 3 OF 6 |
| DETAILS | D-1 - SHEET 4 OF 6 |
| DETAILS | D-2 - SHEET 5 OF 6 |
| DETAILS | D-3 - SHEET 6 OF 6 |

EROSION AND SEDIMENT CONTROL NOTES

TEMPORARY EROSION/SEDIMENT CONTROL, PRIOR TO COMPLETION OF FINAL IMPROVEMENTS, SHALL BE PERFORMED BY THE CONTRACTOR OR QUALIFIED PERSON AS INDICATED BELOW:

- ALL REQUIREMENTS OF THE LOCAL JURISDICTION "LAND DEVELOPMENT MANUAL, STORM WATER STANDARDS" MUST BE INCORPORATED INTO THE DESIGN AND CONSTRUCTION OF THE PROPOSED GRADING/IMPROVEMENTS CONSISTENT WITH THE APPROVED STORM WATER AND/OR WATER POLLUTION CONTROL PLAN (WPCP).
- FOR STORM DRAIN INLETS, PROVIDE A GRAVEL BAG SILT BASIN IMMEDIATELY UPSTREAM OF INLET AS INDICATED ON DETAILS.
- FOR INLETS LOCATED AT BUMPS ADJACENT TO TOP OF SLOPES, THE CONTRACTOR SHALL ENSURE THAT WATER DRAINING TO THE SUMP IS DIRECTED INTO THE INLET AND THAT A MINIMUM OF 1.00' FREEBOARD EXISTS AND IS MAINTAINED ABOVE THE TOP OF THE INLET. IF FREEBOARD IS NOT PROVIDED BY GRADING SHOWN ON THESE PLANS, THE CONTRACTOR SHALL PROVIDE IT VIA TEMPORARY MEASURES, I.E. GRAVEL BAGS OR DIKES.
- THE CONTRACTOR OR QUALIFIED PERSON SHALL BE RESPONSIBLE FOR CLEANUP OF SILT AND MUD ON ADJACENT STREET(S) AND STORM DRAIN SYSTEM DUE TO CONSTRUCTION ACTIVITY.
- THE CONTRACTOR OR QUALIFIED PERSON SHALL CHECK AND MAINTAIN ALL LINED AND UNLINED DITCHES AFTER EACH RAINFALL.
- THE CONTRACTOR SHALL REMOVE SILT AND DEBRIS AFTER EACH MAJOR RAINFALL.
- EQUIPMENT AND WORKERS FOR EMERGENCY WORK SHALL BE MADE AVAILABLE AT ALL TIMES DURING THE RAINY SEASON, ALL NECESSARY MATERIALS SHALL BE STOCKPILED ON SITE AT CONVENIENT LOCATIONS TO FACILITATE RAPID CONSTRUCTION OF TEMPORARY DEVICES WHEN RAIN IS IMMINENT.
- THE CONTRACTOR SHALL RESTORE ALL EROSION/SEDIMENT CONTROL MEASURES TO WORKING ORDER TO THE SATISFACTION OF THE CITY ENGINEER OR RESIDENT ENGINEER AFTER EACH RUN-OFF PRODUCING RAINFALL.
- THE CONTRACTOR SHALL INSTALL ADDITIONAL EROSION CONTROL MEASURES AS MAY BE REQUIRED BY THE RESIDENT ENGINEER DUE TO UNCOMPLETED GRADING OPERATIONS OR UNFORESEEN CIRCUMSTANCES, WHICH MAY ARISE.
- THE CONTRACTOR SHALL BE RESPONSIBLE AND SHALL TAKE NECESSARY PRECAUTIONS TO PREVENT PUBLIC TRESPASS ONTO AREAS WHERE IMPOUNDED WATERS CREATE A HAZARDOUS CONDITION.
- ALL EROSION/SEDIMENT CONTROL MEASURES PROVIDED PER THE APPROVED GRADING PLAN SHALL BE INCORPORATED HEREON. ALL EROSION/SEDIMENT CONTROL FOR INTERIM CONDITIONS SHALL BE DONE TO THE SATISFACTION OF THE RESIDENT ENGINEER.
- GRADED AREAS AROUND THE PROJECT PERIMETER MUST DRAIN AWAY FROM THE FACE OF THE SLOPE AT THE CONCLUSION OF EACH WORKING DAY.
- ALL REMOVABLE PROTECTIVE DEVICES SHOWN SHALL BE IN PLACE AT THE END OF EACH WORKING DAY WHEN RAIN IS IMMINENT.
- THE CONTRACTOR SHALL ONLY GRADE, INCLUDING CLEARING AND GRUBBING FOR THE AREAS FOR WHICH THE CONTRACTOR OR QUALIFIED PERSON CAN PROVIDE EROSION/SEDIMENT CONTROL MEASURES.
- THE CONTRACTOR SHALL ARRANGE FOR WEEKLY MEETINGS DURING OCTOBER 1ST TO APRIL 30TH FOR PROJECT TEAM (GENERAL CONTRACTOR, QUALIFIED PERSON, EROSION CONTROL SUBCONTRACTOR IF ANY, ENGINEER OF WORK, OWNER AND THE RESIDENT ENGINEER) TO EVALUATE THE ADEQUACY OF THE EROSION/SEDIMENT CONTROL MEASURES AND OTHER RELATED CONSTRUCTION ACTIVITIES.

TRAFFIC CONTROL NOTES

THE CONTRACTOR SHALL SUBMIT A TRAFFIC CONTROL PLAN (11" X 17") FOR APPROVAL PRIOR TO STARTING WORK. THE PLAN SHOULD BE SUBMITTED TO THE TRAFFIC CONTROL PERMIT COUNTER. CONTRACTOR SHALL OBTAIN A TRAFFIC CONTROL PERMIT A MINIMUM OF TWO (2) WORKING DAYS PRIOR TO STARTING WORK, AND A MINIMUM FIVE (5) DAYS IF WORK WILL AFFECT A BUS STOP OR AN EXISTING TRAFFIC SIGNAL, OR IF WORK WILL REQUIRE A ROAD OR ALLEY CLOSURE.

FOOTAGE TOTALS

| | |
|---------------|---|
| ASPHALT CUT | - |
| DIRT TRENCH | - |
| PUNCH THRU | - |
| BORE | - |
| TOTAL | - |
| R&R SWF TOTAL | - |

PROJECT DICTIONARY

SITE ADDRESS: ROW ADJACENT TO 617 OLIVE RD SANTA BARBARA, CA 93108

APPLICANT: CROWN CASTLE NG WEST, INC 2125 WRIGHT AVE, SUITE #C9 LA VERNE, CA 91750 CONTACT: DANIEL NUESKE PHONE: (714) 472-1577

CIVIL ENGINEER: CONNELL DESIGN GROUP, LLC 26455 RANCHO PARKWAY SOUTH LAKE FOREST, CA 92630 CONTACT: FRANK CARTER (949) 310-8233 PHONE (949) 753-8833 FAX

| REV. | DATE/BY: | REVISION DESCRIPTION: |
|------|-------------------|-----------------------|
| 0 | FXC 01/31/2013 | ISSUED FOR REVIEW |
| 1 | SA 03/19/2013 | ISSUED FOR APPROVAL |
| | | |
| | | |
| | | |

ENGINEER/CONSULTANT:

Civil Engineer

CONNELL DESIGN GROUP, LLC
CONSULTING CIVIL ENGINEERS
26455 RANCHO PARKWAY SOUTH LAKE FOREST, CA 92630
(949) 753-8807 OFFICE - (949) 753-8833 FAX

CLIENT:

CROWN CASTLE
NG WEST, INC.

STAMP:

SITE INFO:

SITE NAME: MON04
VERIZON MONTECITO-MON04

SITE ADDRESS: THOMAS BROS PAGE 997 GRID C-1
ROW ADJACENT TO 617 OLIVE RD
SANTA BARBARA, CA 93108
LAT: 34.43827°
LONG: -119.61056°

SHEET TITLE:




TITLE SHEET

DRAWING INFO:

DRAWN BY:
FC

SHEET NUMBER:

T-1

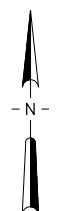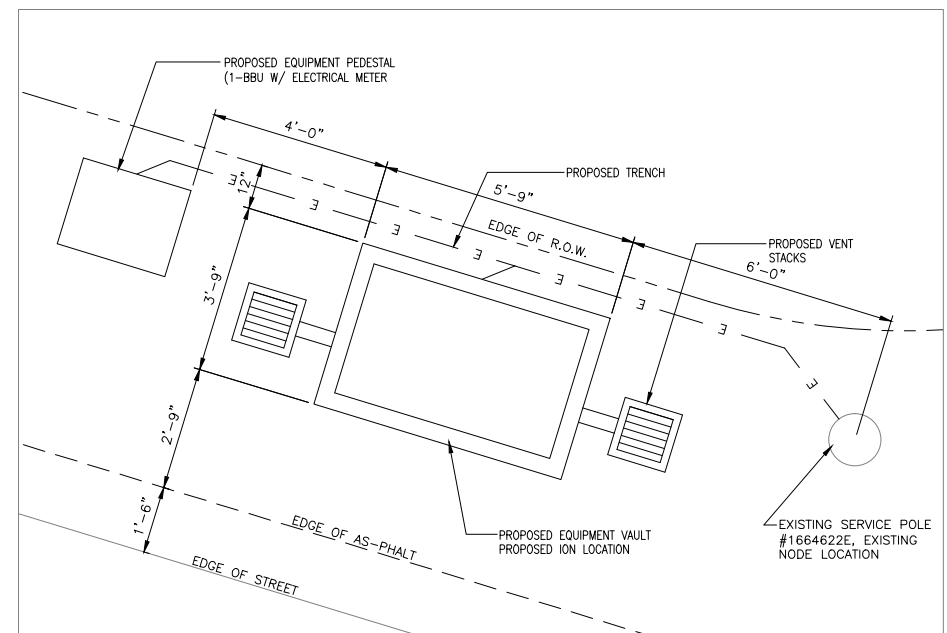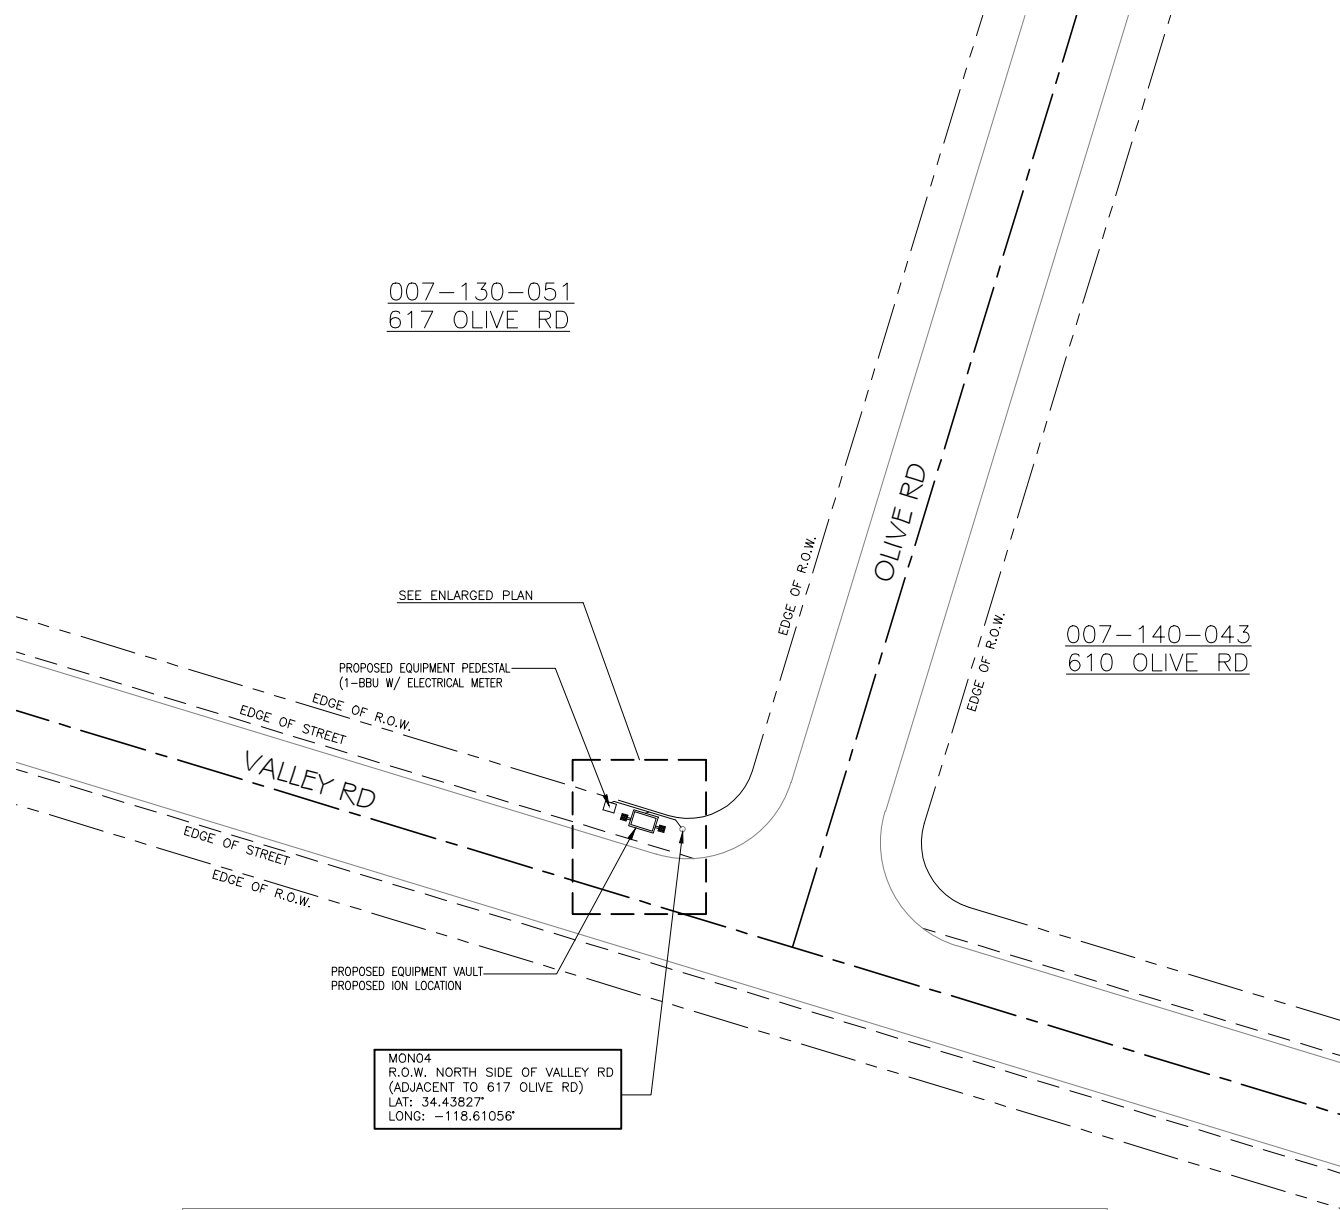

SITE PLAN


SCALE: 1"=20'-0" 0 10' 20'

1



EXISTING PHOTO

SCALE: N.T.S. 3

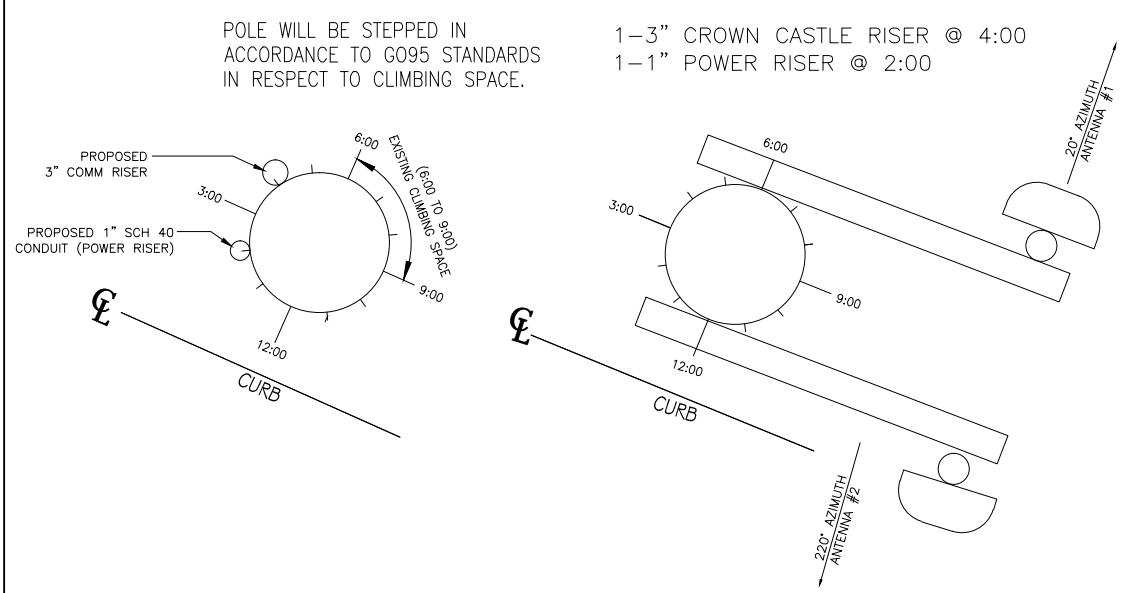

RISER PROFILE

SCALE: N.T.S. 2

| REV. | DATE/BY: | REVISION DESCRIPTION: |
|------|-------------------|-----------------------|
| 0 | FXC 01/31/2013 | ISSUED FOR REVIEW |
| 1 | SA 03/19/2013 | ISSUED FOR APPROVAL |
| | | |
| | | |
| | | |

ENGINEER/CONSULTANT:

Civil Engineer

CONNELL DESIGN GROUP, LLC
CONSULTING CIVIL ENGINEERS
26455 RANCHO PARKWAY SOUTH, LAKE FOREST, CA 92630
(949) 753-8807 OFFICE - (949) 753-8833 FAX

CLIENT:

CROWN CASTLE
NG WEST, INC.

STAMP:

SITE INFO:

SITE NAME: **MON04**
VERIZON MONTECITO-MON04

SITE ADDRESS: THOMAS BROS PAGE 997 GRID C-1
ROW ADJACENT TO 617 OLIVE RD
SANTA BARBARA, CA 93108
LAT: 34.43827°
LONG: -119.61056°

SHEET TITLE:

SITE PLAN AND ELEVATION

DRAWING INFO:

DRAWN BY:
FC


SHEET NUMBER:

A-1

| REV: | DATE/BY: | REVISION DESCRIPTION: |
|------|-------------------|-----------------------|
| 0 | FXC 01/31/2013 | ISSUED FOR REVIEW |
| 1 | SA 03/19/2013 | ISSUED FOR APPROVAL |
| | | |
| | | |
| | | |

ENGINEER/CONSULTANT:

Civil Engineer



CONNELL DESIGN GROUP, LLC
CONSULTING CIVIL ENGINEERS
26455 RANCHO PARKWAY SOUTH, LAKE FOREST, CA 92630
(949) 753-8807 OFFICE - (949) 753-8833 FAX

CLIENT:



CROWN CASTLE
NG WEST, INC.

STAMP:

SITE INFO:

SITE NAME: **MON04**
VERIZON MONTECITO-MON04

SITE ADDRESS: THOMAS BROS PAGE 997 GRID C-1
ROW ADJACENT TO 617 OLIVE RD
SANTA BARBARA, CA 93108
LAT: 34.43827°
LONG: -119.61056°

SHEET TITLE:


ELEVATION

DRAWING INFO:

DRAWN BY:
FC


SHEET NUMBER:

A-2

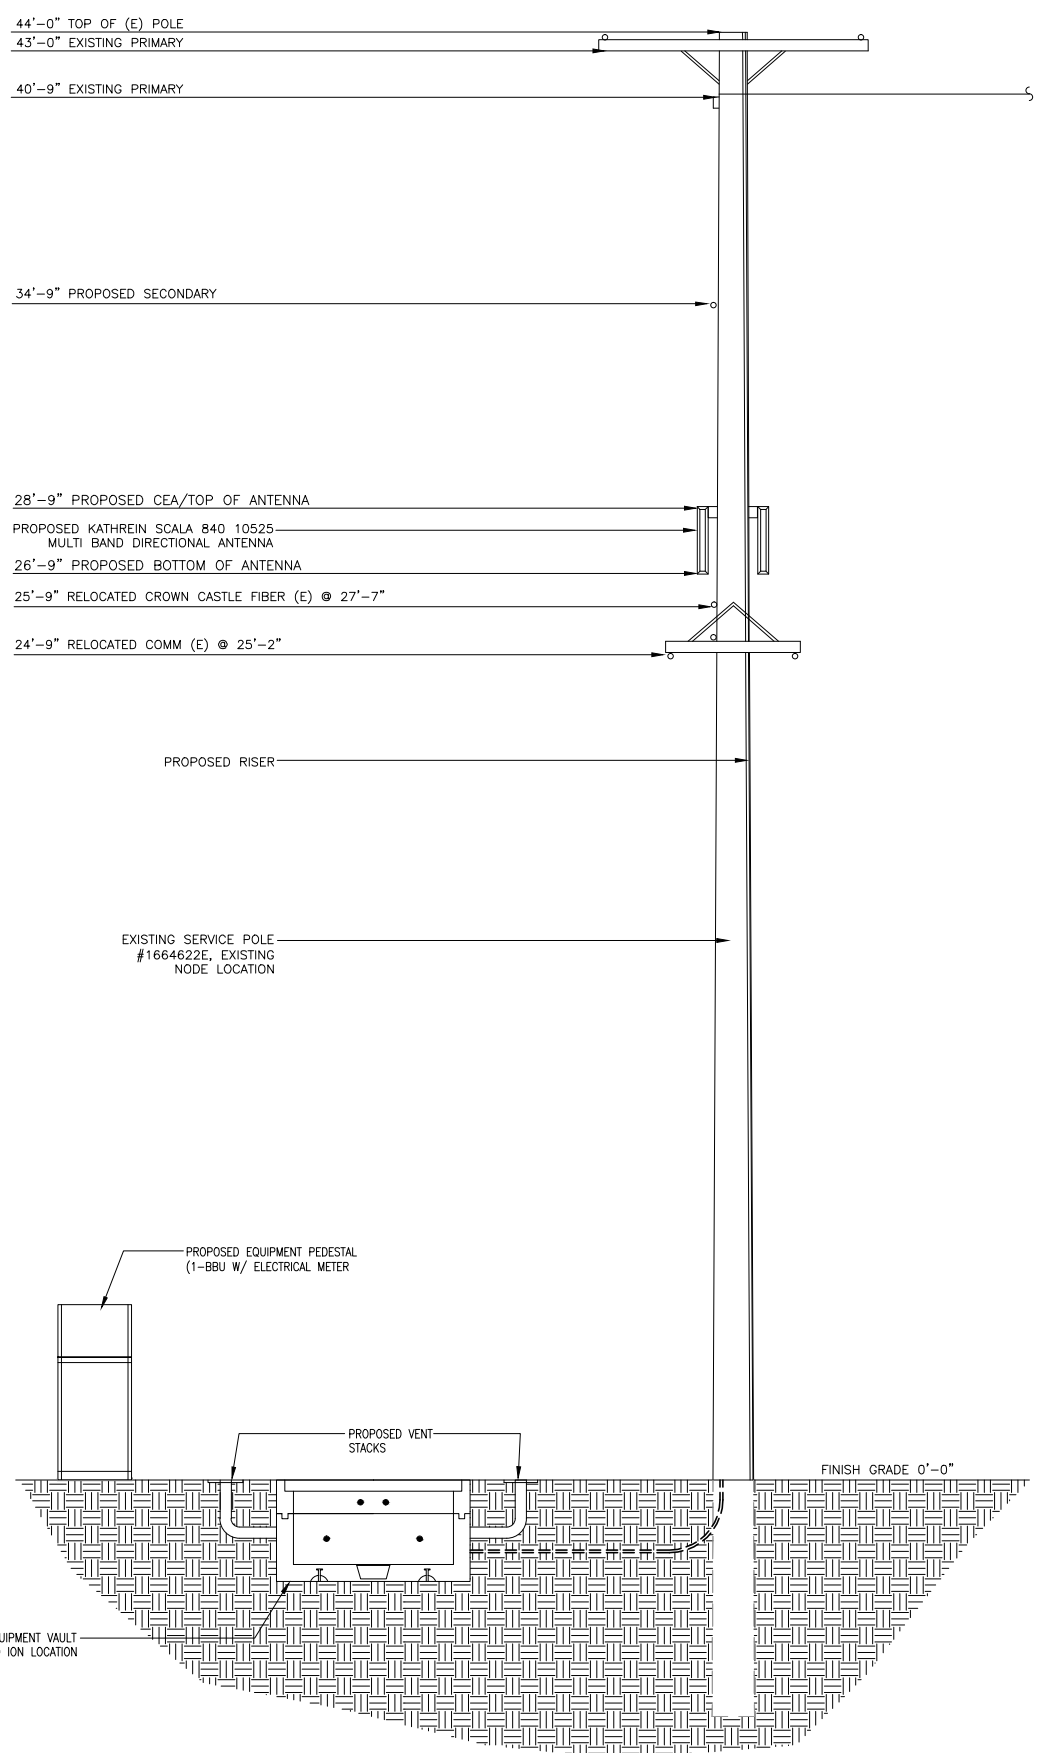


PROPOSED ELEVATION LOOKING NORTH

SCALE:
3/8"=1'-0"

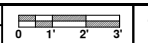


1

PROPOSED ELEVATION LOOKING WEST

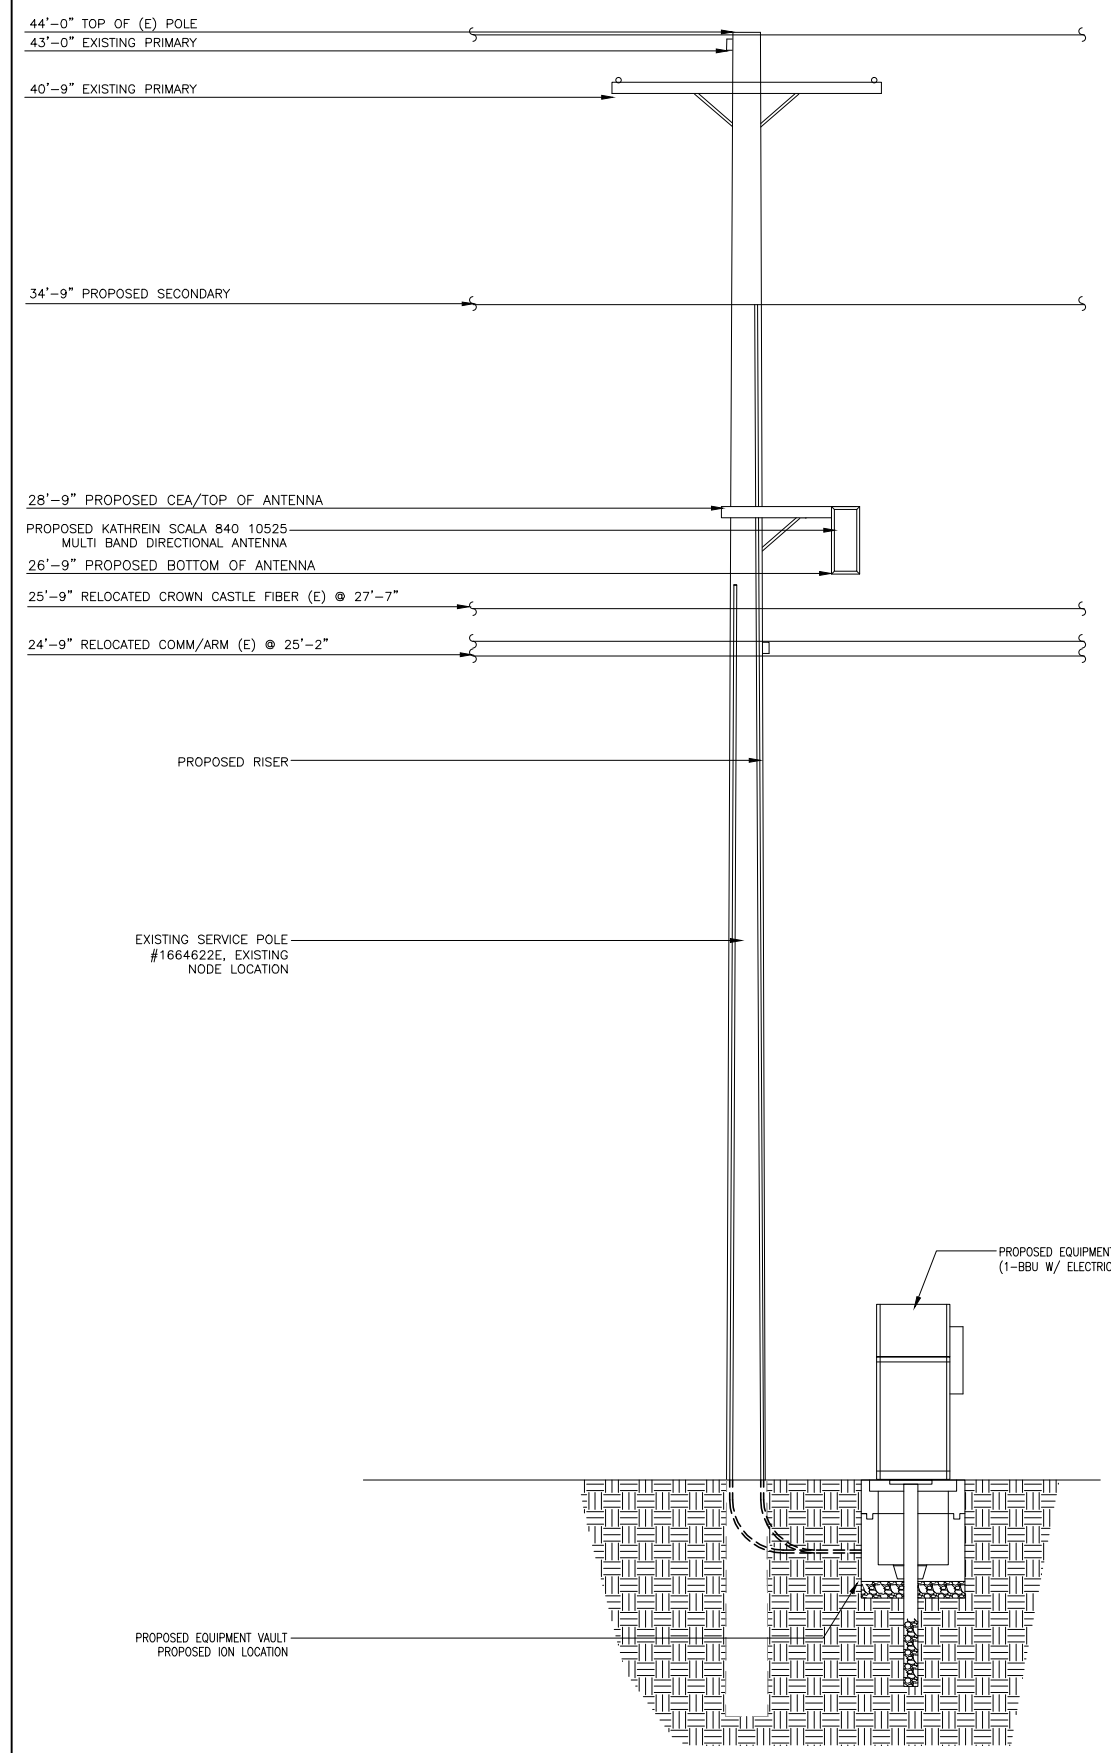

SCALE:
3/8"=1'-0"

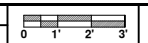


2

| REV: | DATE/BY: | REVISION DESCRIPTION: |
|------|-------------------|-----------------------|
| 0 | FXC 01/31/2013 | ISSUED FOR REVIEW |
| 1 | SA 03/19/2013 | ISSUED FOR APPROVAL |

ENGINEER/CONSULTANT:

Civil Engineer



CONNELL DESIGN GROUP, LLC
CONSULTING CIVIL ENGINEERS
26455 RANCHO PARKWAY SOUTH LAKE FOREST, CA 92630
(949) 753-8807 OFFICE - (949) 753-8833 FAX

CLIENT:



CROWN CASTLE
NG WEST, INC.

STAMP:

SITE INFO:

SITE NAME: **MON04**
VERIZON MONTECITO-MON04

SITE ADDRESS: THOMAS BROS PAGE 997 GRID C-1
ROW ADJACENT TO 617 OLIVE RD
SANTA BARBARA, CA 93108
LAT: 34.43827°
LONG: -119.61056°

SHEET TITLE:


DETAILS

DRAWING INFO:

DRAWN BY:
FC


SHEET NUMBER:

D-1


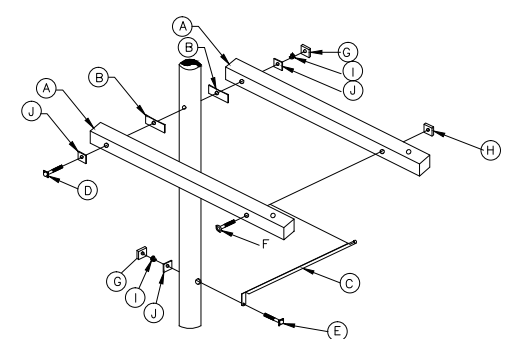


- NOTES:
- CROSS ARM AND BRACE MAY VARY IN LENGTH AND DIMENSION.
 - 5/8" MACHINE BOLTS WILL VARY DUE TO POLE DIAMETER.
 - ALL LINE HARDWARE TO BE HOT DIPPED GALVANIZED IRON.
 - BRACE MAY BE REVERSED DUE TO POLE CONDITIONS.

| PARTS LIST | | |
|------------|-----|--|
| CALLOUTS | QTY | DESCRIPTION |
| A | 2 | WOOD CROSS ARM 4" X 3 3/4" X 4 1/2" |
| B | 2 | GAIN PLATE 4 1/2" X 4 1/2" |
| C | 1 | EXTENSION ARM BRACE 47" X 1 3/4" X 3/16" |
| D | 1 | MACHINE BOLT 16" X 5/8" |
| E | 1 | MACHINE BOLT 14" X 5/8" |
| F | 1 | CARRIAGE BOLT 6" X 1/2" |
| G | 2 | SQUARE NUT 5/8" |
| H | 1 | SQUARE NUT 1/2" |
| I | 2 | DOUBLE COIL SPRING WASHER |
| J | 3 | FLAT SQUARE WASHER 2 1/4" X 2 1/4" X 3/16" |

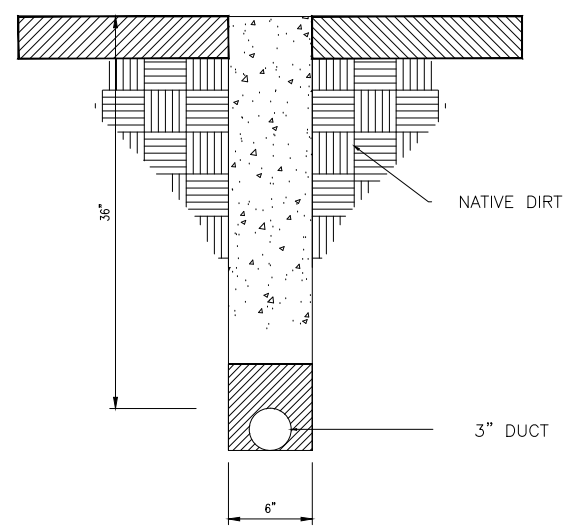

* TRENCH TO BE BACK FILL WITH NATIVE MATERIAL & COMPACTED TO 90% OR BETTER & REPLACE LANDSCAPING IN KIND.

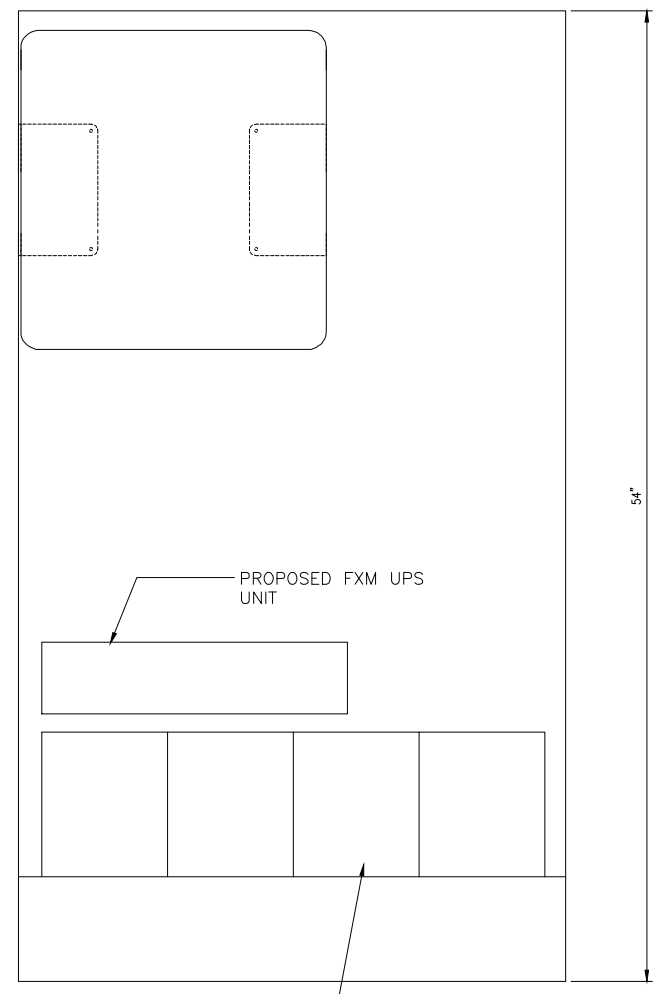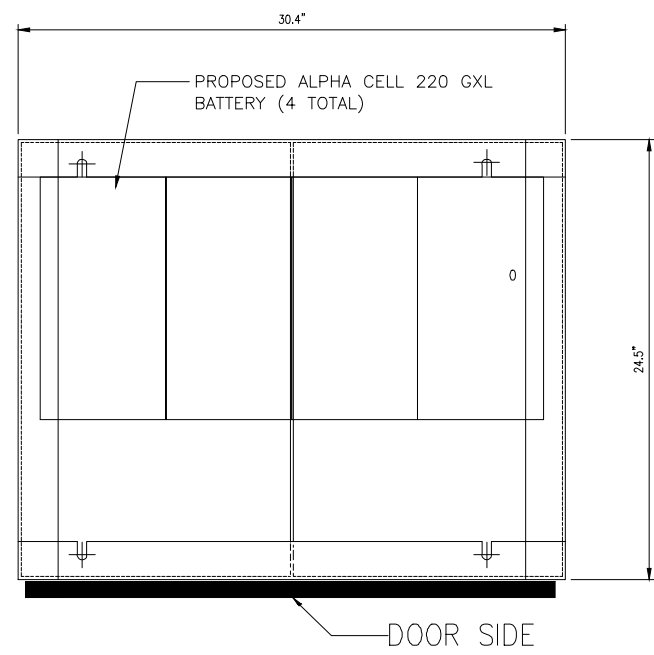

CROSS EXTENSION ARM

N.T.S. 1

TRENCH DETAIL

N.T.S. 3

Electrical

Power Supply 115 or 230
Mains power, Vac

Power consumption, Watts 1100 max.
< 750 @ normal operation

700 MHz SISO/MIMO

Frequency range, MHz
Uplink 698 to 716/776 to 787
Downlink 728 to 757

Output power per carrier*, dBm

| | | | | |
|--------------------|----|------|----|----|
| Number of Carriers | 1 | 2 | 4 | 8 |
| LTE | 43 | 40** | 37 | 34 |

850 MHz

Frequency range, MHz
Uplink 824 to 849
Downlink 869 to 894

Output power per carrier*, dBm

| | | | | |
|--------------------|----|------|----|----|
| Number of Carriers | 1 | 2 | 4 | 8 |
| Analog | 43 | 40 | 37 | 34 |
| GSM | 43 | 40 | 37 | 34 |
| CDMA | 43 | 40 | 37 | 34 |
| LTE | 43 | 40** | 37 | 34 |
| UMTS | 42 | 39 | 36 | 33 |



20W for Cell, PCS bands and 700MHz MIMO

1900 MHz

Frequency range, MHz
Uplink 1850 to 1915
Downlink 1930 to 1995

Output power per carrier*, dBm

| | | | | |
|--------------------|----|------|----|----|
| Number of Carriers | 1 | 2 | 4 | 8 |
| GSM | 43 | 40 | 37 | 34 |
| CDMA | 43 | 40 | 37 | 34 |
| LTE | 43 | 40** | 37 | 34 |
| UMTS | 42 | 39 | 36 | 33 |

CommScope

ION-M7P/7P/85P/19P

Noise figure, dB
ICP3 optimized +10 max.
Noise figure optimized +6 max.
4.5 typical

Mechanical****

Height, width, depth, mm (in) 817 x 245 x 218
(32.2 x 9.6 x 8.6)

Weight, kg (lb) 40 (88.2)

ION-M7P/7P/85P/19P

N.T.S. 2

ANTENNA CONFIGURATION

N.T.S. 4


EQUIPMENT PEDESTAL

N.T.S. 6

| REV. | DATE/BY: | REVISION DESCRIPTION: |
|------|-------------------|-----------------------|
| 0 | FXC 01/31/2013 | ISSUED FOR REVIEW |
| 1 | SA 03/19/2013 | ISSUED FOR APPROVAL |
| | | |
| | | |
| | | |

ENGINEER/CONSULTANT:

Civil Engineer



CONNELL DESIGN GROUP, LLC
CONSULTING CIVIL ENGINEERS
26455 RANCHO PARKWAY SOUTH LAKE FOREST, CA 92630
(949) 753-8807 OFFICE - (949) 753-8833 FAX

CLIENT:



CROWN CASTLE
NG WEST, INC.

STAMP:

SITE INFO:

SITE NAME: **MON04**
VERIZON MONTECITO-MON04

SITE ADDRESS: THOMAS BROS PAGE 997 GRID C-1
ROW ADJACENT TO 617 OLIVE RD
SANTA BARBARA, CA 93108

LAT: 34.43827°
LONG: -119.61056°

SHEET TITLE:



DETAILS

DRAWING INFO:


DRAWN BY:
FC

SHEET NUMBER:

D-2

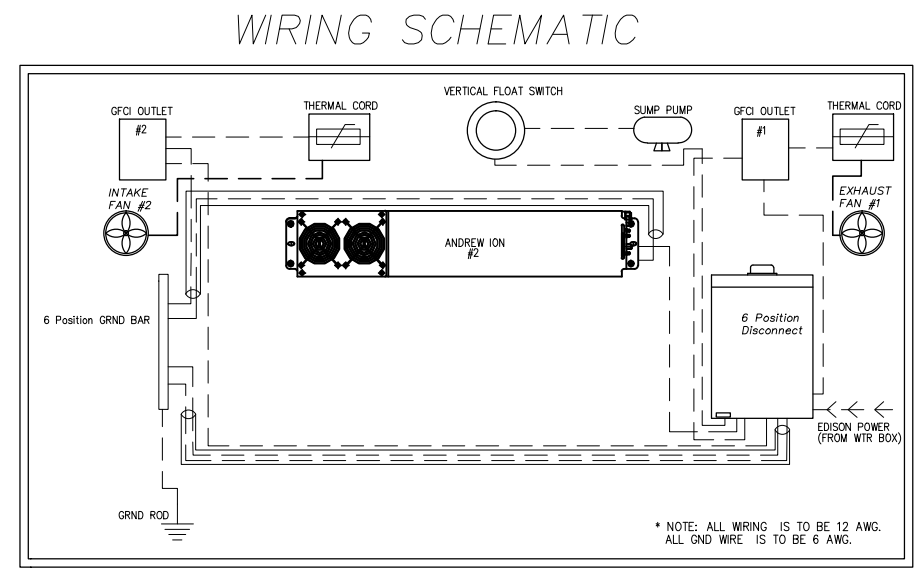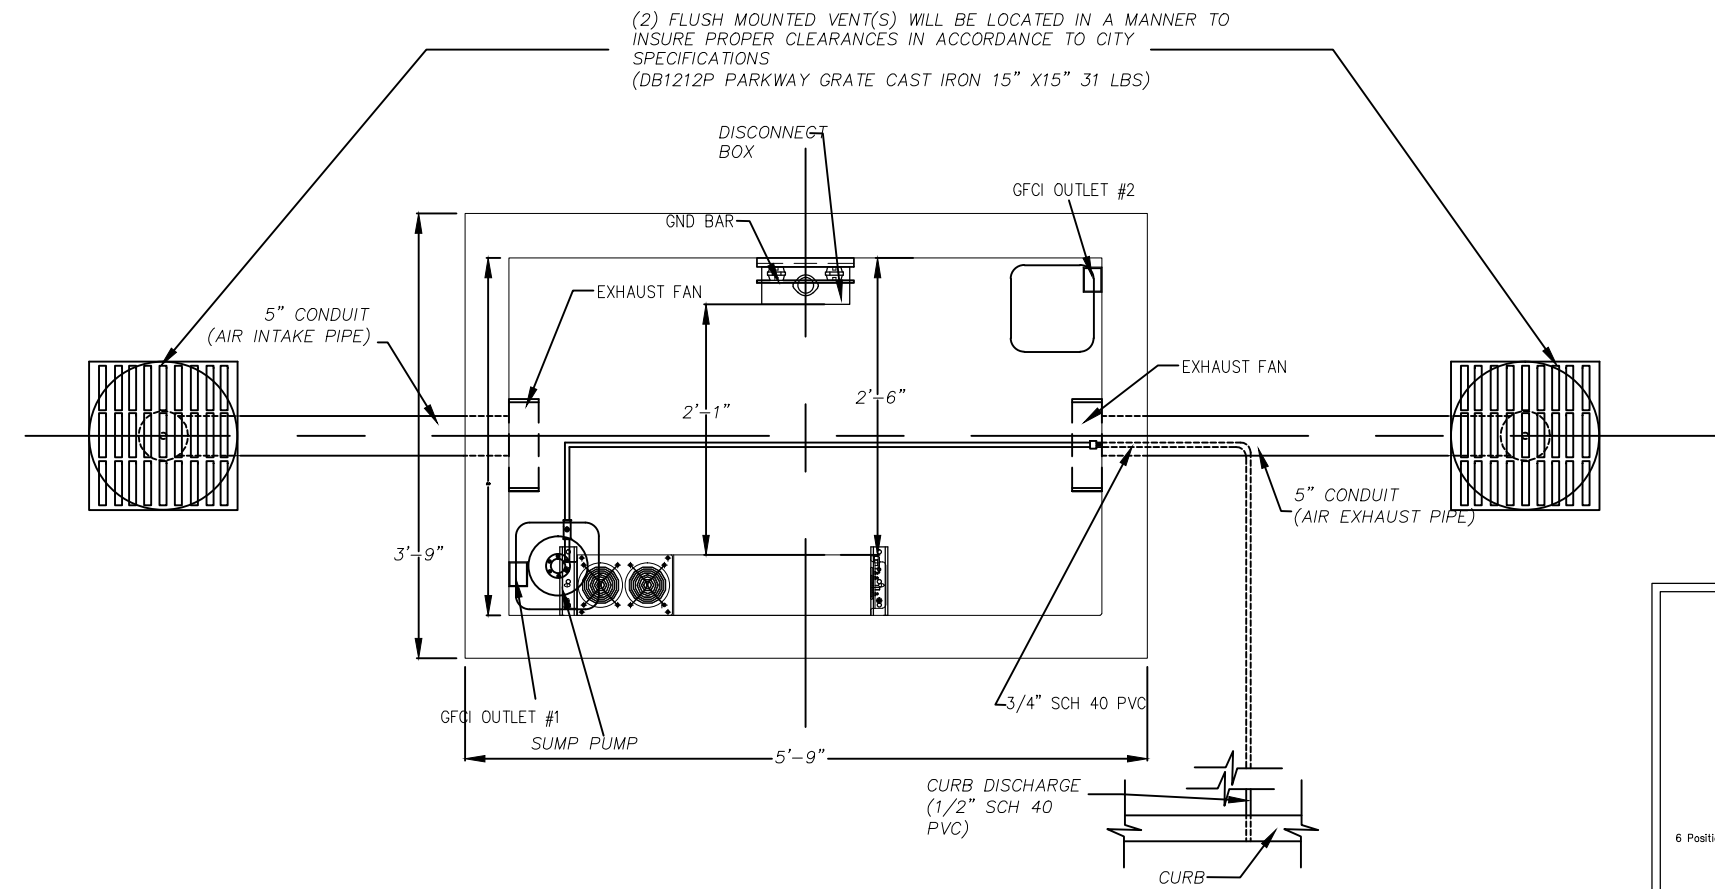

--- GROUND WIRE (6 AWG)
--- POWER WIRE (12 AWG)
1/2" LIQUIDTIGHT FLEX

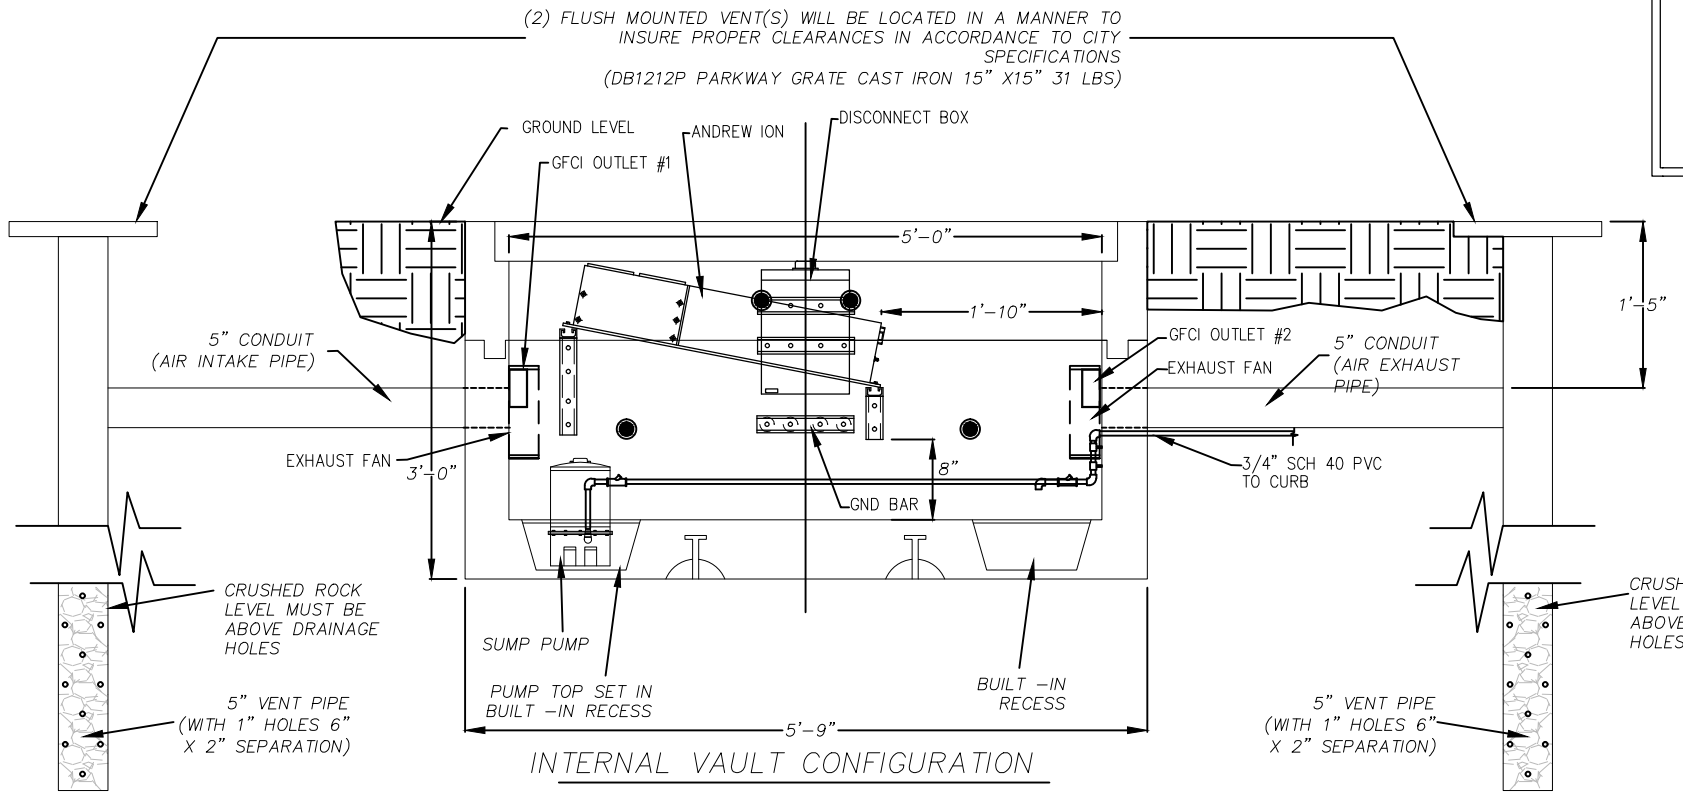



* VENTS CAN BE FIELD CONFIGURED TO REDUCE OVER ALL FOOT PRINT AND AID REDUCING THE IMPACT ON THE SURROUNDING ENVIRONMENT.



840 10525
65° Dualband Directional Antenna

Kathrein's multi-band antennas are ready for 4G applications, covering all existing wireless bands for AMPS, PCS and 3G/UMTS as well as all spectrum under consideration for future systems. These cross-polarized antennas offer diversity operation in the same space as a conventional 850 MHz antenna, and are mountable on our compact sector brackets.

- Wide band operation.
- Exceptional intermodulation characteristics.
- High strength pultruded fiberglass radome.

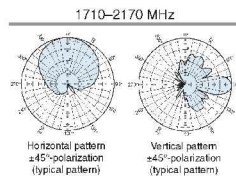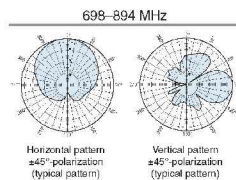

General specifications:

| | |
|-----------------------------------|--|
| Frequency range | 698-894 MHz 1710-2170 MHz |
| Impedance | 50 ohms |
| VSWR | <1.5:1 |
| Intermodulation (2x20w) | IMS: <-150 dBc |
| Polarization | +45° and -45° |
| Connector | 4 x 7-16 DIN female |
| Isolation | intrasystem >30 dB |
| Weight | 15.9 lb (7.2 kg) 20.3 lb (9.2 kg) clamps included |
| Dimensions | 23.3 x 10.6 x 6.2 inches (593 x 270 x 157 mm) |
| Wind load | at 95 mph (150kph) 57.84 lbf (25.8 kg) (163 N) / (62 N) / (245 N) |
| Wind survival rating ¹ | 120 mph (200 kph) |
| Shipping dimensions | 29 x 11.9 x 7.6 inches (736 x 302 x 192 mm) |
| Shipping weight | 23.6 lb (10.7 kg) |
| Mounting | Fixed mounts for 2 to 4.6 inch (50 to 115 mm) OD masts are included. Tilt mount options are available. |

See reverse for order information.

| Specifications: | 698-894 MHz | 806-894 MHz | 1710-1755 MHz | 1850-1990 MHz | 2110-2170 MHz |
|---|---------------------|---------------------|---------------------|---------------------|---------------------|
| Gain | 10.5 dBi | 11 dBi | 13.3 dBi | 13.6 dBi | 12.8 dBi |
| Front-to-back ratio | >25 dB (co-polar) | >25 dB (co-polar) | >30 dB (co-polar) | >30 dB (co-polar) | >30 dB (co-polar) |
| Maximum input power | 250 watts (at 50°C) | 250 watts (at 50°C) | 200 watts (at 50°C) | 200 watts (at 50°C) | 200 watts (at 50°C) |
| -45° and -45° polarization horizontal beamwidth | 71° (half-power) | 68° (half-power) | 61° (half-power) | 63° (half-power) | 70° (half-power) |
| -45° and -45° polarization vertical beamwidth | 37° (half-power) | 31° (half-power) | 19° (half-power) | 18° (half-power) | 18.5° (half-power) |
| Cross polar ratio (typical) | 30 dB | 30 dB | 25 dB | 25 dB | 25 dB |
| Main direction | ±60° | ±8 dB | ±8 dB | ±8 dB | ±8 dB |





¹ Mechanical design is based on environmental conditions as stipulated in TIA-222-G-2 (December 2009) and/or ETS 300 019-1-4 which include the static mechanical load imposed on an antenna by wind at maximum velocity. See the Engineering Section of the catalog for further details.

Kathrein Inc., Scala Division Post Office Box 4580 Medford, OR 97501 (USA) Phone: (541) 779-6500 Fax: (541) 779-3991
Email: communications@kathrein.com Internet: www.kathrein-scala.com





840 10525
65° Dualband Directional Antenna

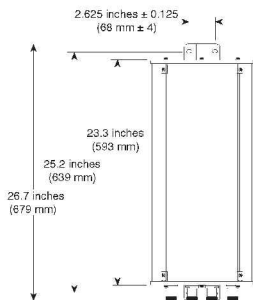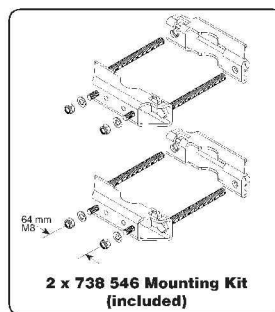

Mounting Options:

| Model | Description |
|------------------------|--|
| 2 x 738 546 (included) | Mounting Kit for 2 to 4.6 inch (50 to 115 mm) OD mast. |
| 850 10013 | Tilt Kit for use with the 2 x 738 546 mounting kit 0-34 degrees down tilt angle. |

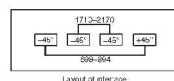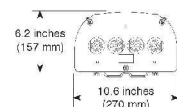

Profile PA3

Order information:

| Model | Description |
|-----------|----------------------------------|
| 840 10525 | Antenna with 7-16 DIN connectors |

All specifications are subject to change without notice. The latest specifications are available at www.kathrein-scala.com.
Kathrein Inc., Scala Division Post Office Box 4580 Medford, OR 97501 (USA) Phone: (541) 779-6500 Fax: (541) 779-3991
Email: communications@kathrein.com Internet: www.kathrein-scala.com

AlphaCell
General Specifications



| Model: | 220 GXL | 195 GXL | 185 GXL |
|----------------------------------|-------------------------------|-------------------------------|-------------------------------|
| Warranty ¹ : | 4 to 5 year full replacement | 4 to 5 year full replacement | 4 to 5 year full replacement |
| Service Life: | Extended | Extended | Extended |
| Runtime (minutes) ² : | 220 | 195 | 185 |
| Sealed VRLA: | Valve regulated lead acid | Valve regulated lead acid | Valve regulated lead acid |
| Heat Resistant: | Extreme | Extreme | Extreme |
| Hydrogen Emission: | Low | Low | Low |
| Terminals: | Threaded insert 1/4" - 20 UNC | Threaded insert 1/4" - 20 UNC | Threaded insert 1/4" - 20 UNC |

Specifications¹

| Model: | 220 GXL | 195 GXL | 185 GXL |
|--|--|----------------------------|----------------------------|
| Typical Runtime (minutes) ² : | 220 | 195 | 185 |
| Cells Per Unit: | 6 | 6 | 6 |
| Voltage Per Unit: | 12.8 | 12.8 | 12.8 |
| Conductance Value: | 1175 | 1100 | 1000 |
| Max. Discharge Current (A): | 800 | 800 | 800 |
| Short Circuit Current (A): | 2800 | 2500 | 2500 |
| 10 Second Volts @ 100A: | 11.4 | 11.3 | 11.2 |
| Chms impedance 60Hz: | 0.0060 | 0.0060 | 0.0065 |
| Nominal Capacity at 20hrs: (to 1.75VPC) | 109Ah | 100Ah | 86 |
| Nominal Capacity at 20hrs: (to 1.70VPC) | 110Ah | 102Ah | 87 |
| BCI Group Size: | 31 | 31 | 27 |
| Weight (lbs/kg): | 73/33.2 | 67/30.5 | 63/28.6 |
| Height w/ Terminals (in/mm): | 8.48/215.4 | 8.48/215.4 | 8.06/204.6 |
| Width (in/mm): | 13.42/340.9 | 13.42/340.9 | 12.6/317.6 |
| Depth (in/mm): | 6.80/172.7 | 6.80/172.7 | 6.83/173.4 |
| Operating Temperature Range Discharge: | -40 to 71°C (-40 to 160°F) | -40 to 71°C (-40 to 160°F) | -40 to 71°C (-40 to 160°F) |
| Charge (with temp compensation): | -25 to 60°C (-8 to 140°F) | -25 to 60°C (-8 to 140°F) | -25 to 60°C (-8 to 140°F) |
| Float Charging Voltage (Vdc): | 13.5 to 13.8 | 13.5 to 13.8 | 13.5 to 13.8 |
| AC Ripple Charge: | 0.5% RMS or 1.5% of float charge voltage recommended for best results. Max. allowed = 4% P-P | | |

¹Notes:
Warranty varies by country and region. Warranty valid only when used with Alpha approved Power Supplies, Chargers and Enclosures. Consult your sales person for details.
²Runtime calculated using a 25A DC constant current load.
³Chms impedance at 20°C.
⁴See Alpha Cell Users Guide for Additional Details.

Typical Standby Time in Minutes @ 25°C/77°F

| Model | 4A | 6A | 8A | 10A | 12A | 15A | 20A | 25A | 30A | 35A | 40A | 45A | 50A |
|--------------|-----|-----|-----|-----|-----|-----|-----|-----|-----|-----|-----|-----|-----|
| 3 batteries | 530 | 453 | 368 | 320 | 255 | 249 | 236 | 239 | 193 | 168 | 165 | 164 | 164 |
| 4 batteries | 471 | 426 | 346 | 300 | 244 | 238 | 225 | 228 | 182 | 157 | 154 | 153 | 153 |
| 6 batteries | 381 | 346 | 283 | 247 | 201 | 195 | 182 | 185 | 139 | 114 | 111 | 110 | 110 |
| 8 batteries | 307 | 281 | 231 | 205 | 169 | 163 | 150 | 153 | 107 | 82 | 79 | 78 | 78 |
| 10 batteries | 250 | 234 | 197 | 171 | 145 | 139 | 126 | 129 | 83 | 58 | 55 | 54 | 54 |
| 12 batteries | 200 | 195 | 165 | 148 | 132 | 126 | 113 | 116 | 70 | 45 | 42 | 41 | 41 |
| 15 batteries | 160 | 152 | 131 | 119 | 106 | 101 | 87 | 90 | 57 | 32 | 29 | 28 | 28 |
| 20 batteries | 120 | 117 | 103 | 95 | 82 | 77 | 63 | 66 | 43 | 19 | 16 | 15 | 15 |
| 25 batteries | 90 | 87 | 77 | 71 | 61 | 57 | 43 | 46 | 30 | 13 | 10 | 9 | 9 |
| 30 batteries | 70 | 67 | 59 | 54 | 45 | 41 | 27 | 30 | 19 | 8 | 6 | 5 | 5 |
| 35 batteries | 55 | 52 | 45 | 41 | 33 | 29 | 15 | 18 | 12 | 5 | 3 | 2 | 2 |
| 40 batteries | 45 | 42 | 36 | 32 | 25 | 21 | 11 | 12 | 7 | 3 | 1 | 1 | 1 |
| 45 batteries | 38 | 35 | 29 | 26 | 20 | 17 | 8 | 9 | 5 | 2 | 1 | 1 | 1 |
| 50 batteries | 30 | 28 | 23 | 20 | 15 | 12 | 6 | 7 | 4 | 1 | 0 | 0 | 0 |

¹Notes on standby based on an Alpha lead with a 90 day 0.01 part power factor.

For contact information visit www.alpha.com

| North America | Europe, Middle East & Africa | Asia Pacific | Latin & South America |
|---|---|--|---|
| Canada Tel: +1 634 432 1476 Fax: +1 634 432 1478 E-Mail: sales@alpha.com | Cyprus Tel: +357 25 375 679 Fax: +357 22 229 220 E-Mail: sales@alpha.com | Germany Tel: +49 91 22 79389 0 Fax: +49 91 22 22866 01 | Lithuania Tel: +370 6 210 6291 Fax: +370 6 210 6292 |
| USA Tel: +1 363 671 4936 Fax: +1 363 671 4936 | UK Tel: +44 1274 675 666 Fax: +44 1274 675 667 | India Tel: +91 20 2791 1111 Fax: +91 20 2791 1112 | P.R. China Tel: +86 2728 0609 Fax: +86 2728 0608 |

Alpha Technologies reserves the right to make changes to the products or information contained in this document without notice. Copyright © 2005 Alpha Technologies. All Rights Reserved. Alpha is a registered trademark of Alpha Technologies. UAU 2011.1: 0002 (USA)

| REV: | DATE/BY: | REVISION DESCRIPTION: |
|------|-------------------|-----------------------|
| 0 | FXC 01/31/2013 | ISSUED FOR REVIEW |
| 1 | SA 03/19/2013 | ISSUED FOR APPROVAL |

ENGINEER/CONSULTANT:
Civil Engineer
CDG
CONNELL DESIGN GROUP, LLC
CONSULTING CIVIL ENGINEERS
26455 RANCHO PARKWAY SOUTH LAKE FOREST, CA 92630
(949) 753-8807 OFFICE - (949) 753-8833 FAX

CLIENT:
CROWN CASTLE
NG WEST, INC.

STAMP:

SITE INFO:
SITE NAME: MON04
VERIZON MONTECITO-MON04
SITE ADDRESS: THOMAS BROS PAGE 997 GRID C-1
ROW ADJACENT TO 617 OLIVE RD
SANTA BARBARA, CA 93108
LAT: 34.43827°
LONG: -119.61056°

SHEET TITLE:
DETAILS

DRAWING INFO:
DRAWN BY:
FC

SHEET NUMBER:
D-3

Attachment 4

Antenna Specifications

65° Dualband Directional Antenna

Kathrein's dual band antennas are ready for 3G applications, covering all existing wireless bands as well as all spectrum under consideration for future systems, LTE, PCS and 3G/UMTS. These cross-polarized antennas offer diversity operation in the same space as a conventional 700 MHz antenna, and are mountable on our compact sector brackets

- Wide band operation.
- Exceptional intermodulation characteristics.
- Various gain, beamwidth and downtilt ranges.
- High strength pultruded fiberglass radome.




General specifications:

| | |
|-------------------------|---|
| Frequency range | 698–894 MHz 1710–2170 MHz |
| Impedance | 50 ohms |
| VSWR | <1.5:1 |
| Intermodulation (2x20w) | IM3: <-150 dBc |
| Polarization | +45° and -45° |
| Connector | 4 x 7-16 DIN female |
| Isolation intrasystem | >30 dB |
| Weight | 15.9 lb (7.2 kg) |
| Dimensions | 22.8 x 10.3 x 5.5 inches (579 x 262 x 139 mm) |
| Wind load | at 93 mph (150kph) |
| Front/Side/Rear | 23 lbf / 18 lbf / 41 lbf (100 N) / (80 N) / (180 N) |
| Wind survival rating* | 120 mph (200 kph) |
| Shipping dimensions | 29 x 11.9 x 7.6 inches (736 x 302 x 192 mm) |
| Shipping weight | 19.2 lb (8.7 kg) |
| Mounting | Fixed and tilt mount options are available for 2 to 4.6 inch (50 to 115 mm) OD masts. |

See reverse for order information.


698–894 MHz

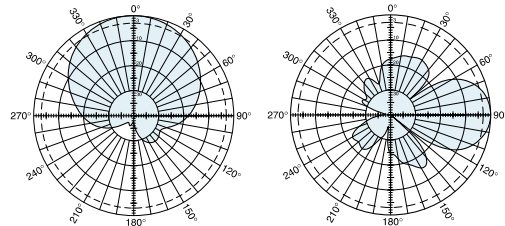

Horizontal pattern
±45°-polarization
(typical pattern)

Vertical pattern
±45°-polarization
(typical pattern)

1710–2170 MHz

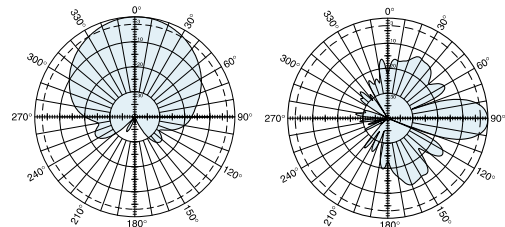

Horizontal pattern
±45°-polarization
(typical pattern)



Vertical pattern
±45°-polarization
(typical pattern)

| Specifications: | 698–806 MHz | 824–894 MHz | 1710–1755 MHz | 1850–1990 MHz | 2110–2170 MHz |
|---|---------------------|---------------------|---------------------|---------------------|---------------------|
| Gain | 10.5 dBi | 11 dBi | 12.5 dBi | 13.3 dBi | 13.6 dBi |
| Front-to-back ratio | >25 dB (co-polar) | >25 dB (co-polar) | >27 dB (co-polar) | >27 dB (co-polar) | >27 dB (co-polar) |
| Maximum input power | 250 watts (at 50°C) | 250 watts (at 50°C) | 200 watts (at 50°C) | 200 watts (at 50°C) | 200 watts (at 50°C) |
| +45° and -45° polarization horizontal beamwidth | 72° (half-power) | 66° (half-power) | 64° (half-power) | 64° (half-power) | 60° (half-power) |
| +45° and -45° polarization vertical beamwidth | 37° (half-power) | 34° (half-power) | 19° (half-power) | 18.5° (half-power) | 18° (half-power) |
| Cross polar ratio | | | | | |
| Main direction 0° | 30 dB (typical) | 25 dB (typical) | 25 dB (typical) | 25 dB (typical) | 25 dB (typical) |
| Sector ±60° | >10 dB | >10 dB | >8 dB | >8 dB | >8 dB |

* Mechanical design is based on environmental conditions as stipulated in TIA-222-G-2 (December 2009) and/or ETS 300 019-1-4 which include the static mechanical load imposed on an antenna by wind at maximum velocity. See the Engineering Section of the catalog for further details.



11241-FRO/a

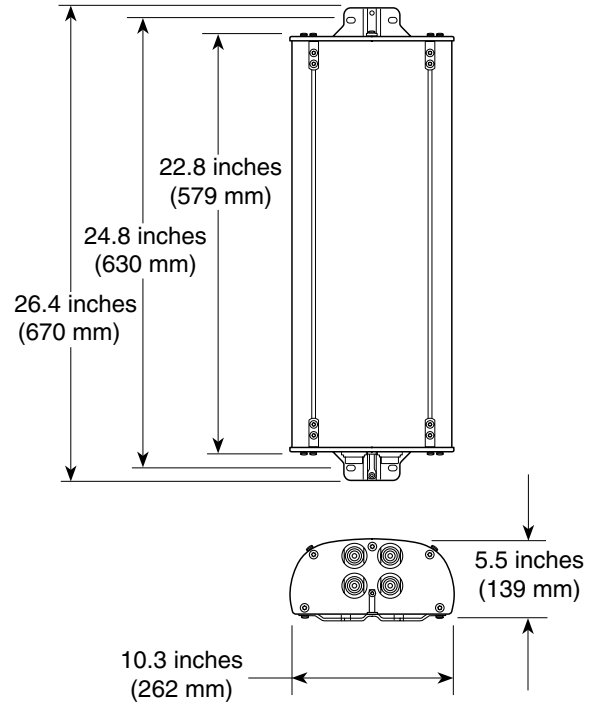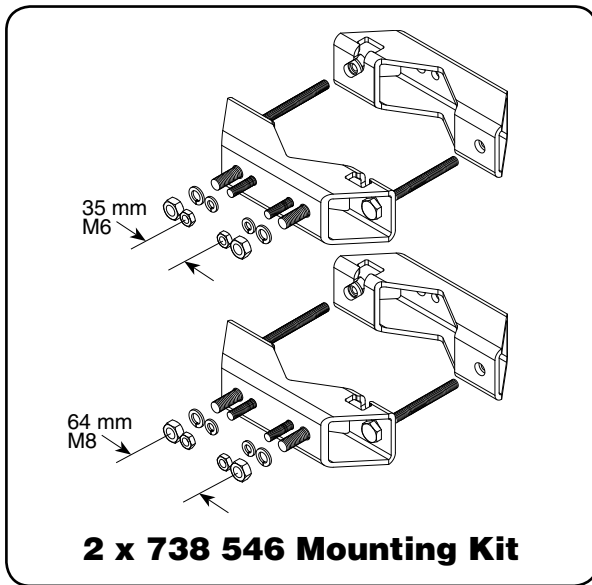

Profile PA2

Mounting Options:

| Model | Description |
|-------------|---|
| 2 x 738 546 | Mounting Kit for 2 to 4.6 inch (50 to 115 mm) OD mast. |
| 850 10013 | Tilt Kit for use with the 2 x 738 546 mounting kit 0–34 degrees downtilt angle. |

| | |
|-----------|------|
| 1710–2170 | |
| –45° | +45° |
| –45° | +45° |
| 698–894 | |

Order Information:


| Model | Description |
|-----------|----------------------------------|
| 840 10525 | Antenna with 7-16 DIN connectors |

All specifications are subject to change without notice. The latest specifications are available at www.kathrein-scala.com.

Appendix A-1

RF EXPOSURE AT ANTENNA LEVEL


**RF EXPOSURE AT THE LEVEL OF THE ANTENNA
BASED ON PERCENTAGE OF FCC MAXIMUM
PUBLIC & OCCUPATIONAL EXPOSURE LIMIT**

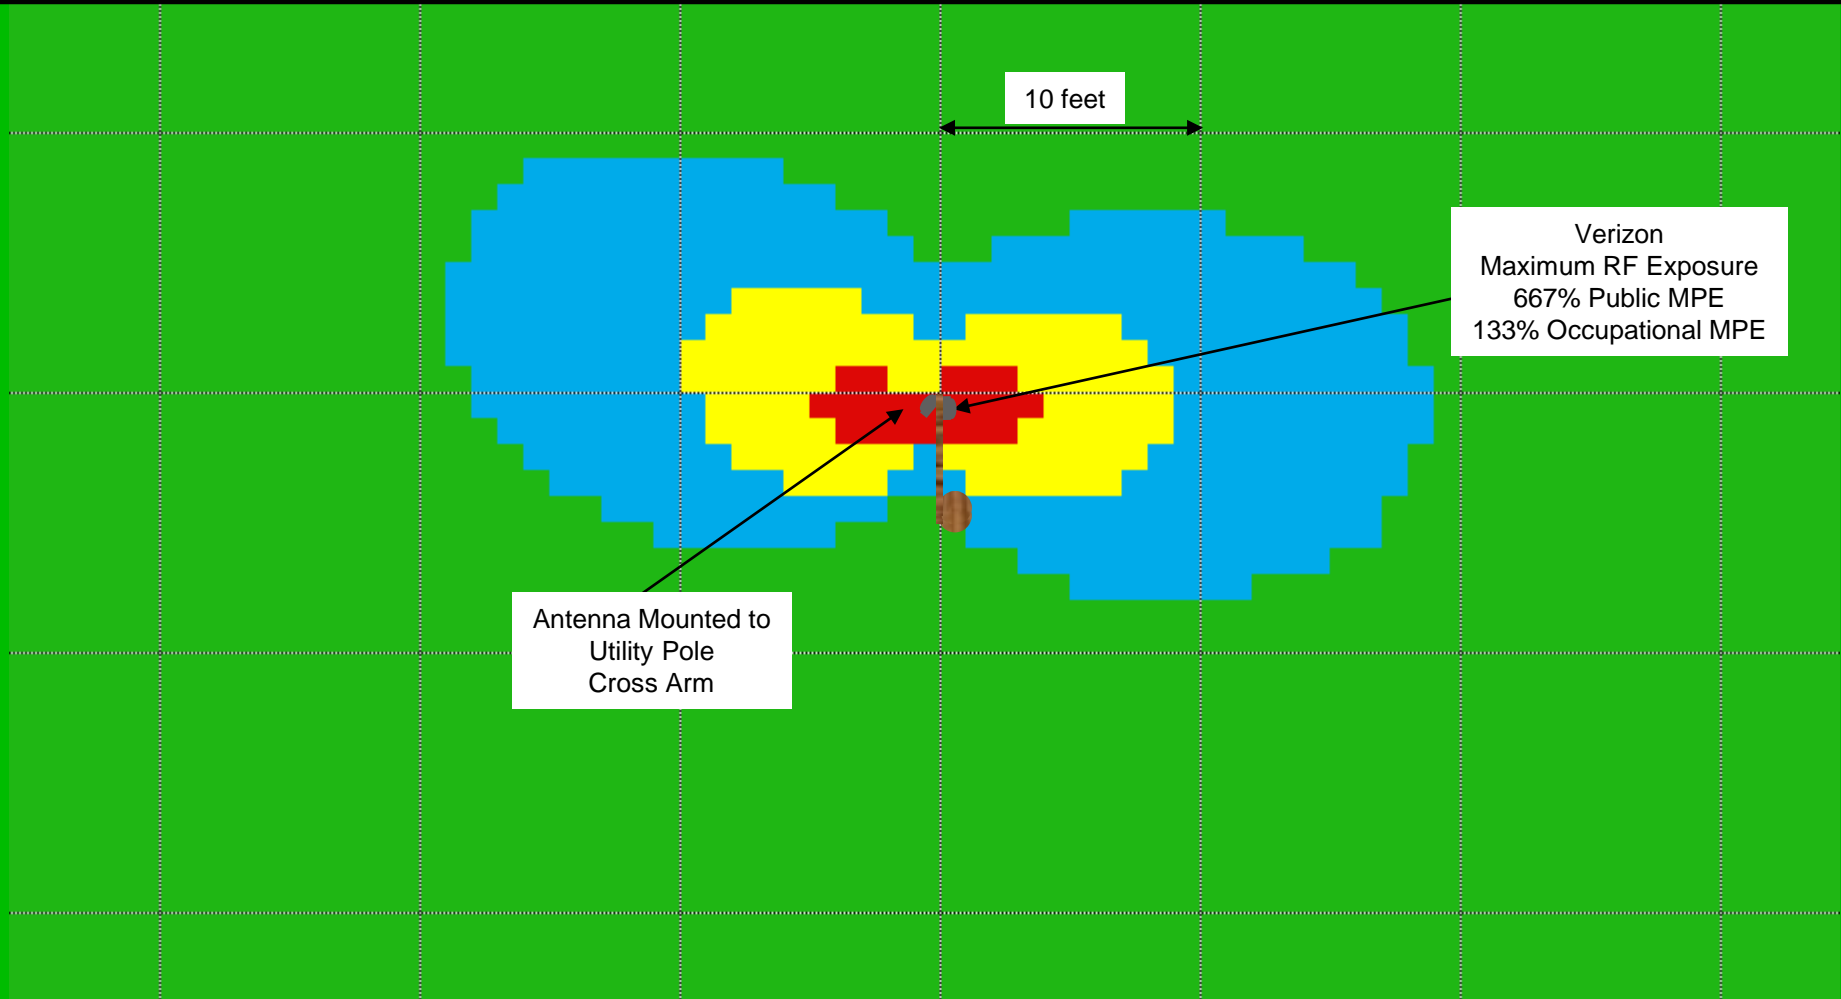

- Red: Greater than 100% Public MPE
- Yellow: Less than 100% Public MPE
- Blue: Less than 20% Public MPE
- Green: Less than 5% Public MPE

Appendix A-2

RF EXPOSURE AT GROUND LEVEL

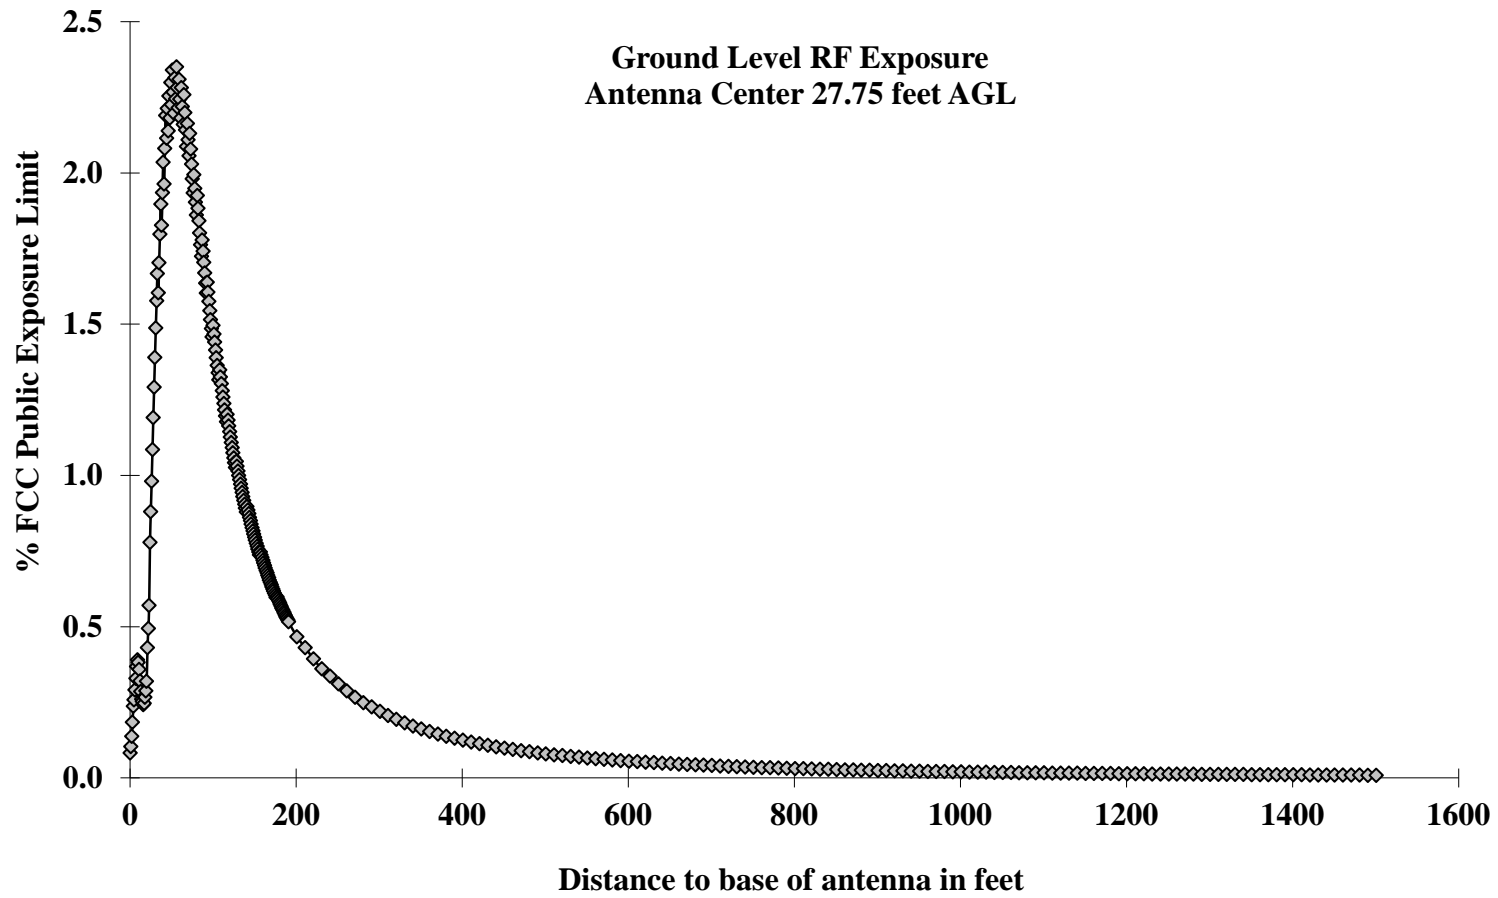

Appendix A-3

RF CAUTION SIGN



CAUTION

The radio frequency (RF) emissions at this site have been evaluated for potential RF exposure to personnel who may need to work near these antennae.

RF EXPOSURE AT 4 FEET OR CLOSER TO THE FACE OF THE ANTENNA MAY EXCEED THE FCC PUBLIC EXPOSURE LIMITS. RF EXPOSURE AT 2 FEET OR CLOSER TO THE FACE OF THE ANTENNA MAY EXCEED THE FCC OCCUPATIONAL EXPOSURE LIMITS. OBEY ALL SITE RF SAFETY GUIDELINES. ONLY QUALIFIED WORKERS THAT HAVE RF SAFETY TRAINING MAY WORK WITHIN THE PUBLIC EXCLUSION ZONE. ANYONE NEEDING TO WORK INSIDE THE EXCLUSION ZONE SHOULD CALL: 1-866-639-8460 FOR INSTRUCTIONS PRIOR TO COMMENCING WORK. REFER TO SITE: _____

STATEMENT OF EXPERIENCE

Jerrold Talmadge Bushberg, Ph.D., DABMP, DABSNM, FAAPM

(800) 760-8414 jrbushberg@hampc.com

Dr. Jerrold Bushberg has performed health and safety analysis for RF & ELF transmissions systems since 1978 and is an expert in both health physics and medical physics. The scientific discipline of Health Physics is devoted to radiation protection, which, among other things, involves providing analysis of radiation exposure conditions, biological effects research, regulations and standards as well as recommendations regarding the use and safety of ionizing and non-ionizing radiation. In addition, Dr. Bushberg has extensive experience and lectures on several related topics including medical physics, radiation protection, (ionizing and non-ionizing), radiation biology, the science of risk assessment and effective risk communication in the public sector.

Dr. Bushberg's doctoral dissertation at Purdue University was on various aspects of the biological effects of microwave radiation. He has maintained a strong professional involvement in this subject and has served as consultant or appeared as an expert witness on this subject to a wide variety of organizations/institutions including, local governments, school districts, city planning departments, telecommunications companies, the California Public Utilities Commission, the California Council on Science and Technology, national news organizations, and the U.S. Congress. In addition, his consultation services have included detailed computer based modeling of RF exposures as well as on-site safety inspections. Dr. Bushberg has performed RF & ELF environmental field measurements and recommend appropriate mitigation measures for numerous transmission facilities in order to assure compliance with FCC and other safety regulations and standards. The consultation services provided by Dr. Bushberg are based on his professional judgement as an independent scientist, however they are not intended to necessarily represent the views of any other organization.

Dr. Bushberg is a member of the main scientific body of International Committee on Electromagnetic Safety (ICES) which reviews and evaluates the scientific literature on the biological effects of nonionizing electromagnetic radiation and establishes exposure standards. He also serves on the ICES Risk Assessment Working Group that is responsible for evaluating and characterizing the risks of nonionizing electromagnetic radiation. Dr. Bushberg was appointed and is serving as a member of the main scientific council of the National Council on Radiation Protection and Measurements (NCRP). He is also the Senior Scientific Vice-President of the NCRP and chairman of the NCRP Board of Directors. Dr. Bushberg has served as chair of the NCRP committee on Radiation Protection in Medicine and he continues to serve as a member of this committee as well as the NCRP scientific advisory committee on Non-ionizing Radiation Safety. The NCRP is the nation's preeminent scientific radiation protection organization, chartered by Congress to evaluate and provide expert consultation on a wide variety of radiological health issues. The current FCC RF exposure safety standards are based, in large part, on the recommendations of the NCRP. Dr. Bushberg was elected to the International Engineering in Medicine and Biology Society Committee on Man and Radiation (COMAR) which has as its primary area of responsibility the examination and interpreting the biological effects of non-ionizing electromagnetic energy and presenting its findings in an authoritative and professional manner. Dr. Bushberg also served for several years as a member of a six person U.S. expert delegation to the international scientific community on Scientific and Technical Issues for Mobile Communication Systems established by the FCC and the FDA Center for Devices and Radiological Health.

Dr. Bushberg is a full member of the Bioelectromagnetics Society, the Health Physics Society and the Radiation Research Society. Dr. Bushberg received both a Masters of Science and Ph.D. from the Department of Bionucleonics at Purdue University. Dr. Bushberg is a fellow of the American Association of Physicists in Medicine and is certified by several national professional boards with specific sub-specialty certification in radiation protection and medical physics. Prior to coming to California, Dr. Bushberg was on the faculty of Yale University School of Medicine.

JERROLD T. BUSHBERG Ph.D., DABMP, DABSNM, FAAPM
◆HEALTH AND MEDICAL PHYSICS CONSULTING◆

7784 Oak Bay Circle Sacramento, CA 95831
(800) 760-8414–jbushberg@hampc.com

Bhavani Yella
Crown Castle
890 Tasman Drive
Milpitas, CA 95035

April 22, 2013

Introduction

At your request, I have reviewed the technical specifications and calculated the maximum potential radiofrequency, (RF), power density from the proposed Crown Castle (CC) Single Panel Distributed Antenna System (DAS) sites proposed for the right-of-way in Santa Barbara, CA. A DAS is a network of spatially separated antenna sites called “nodes” connected to a common source that provides wireless service within a geographic area. DAS antennae are typically installed near the top of light standards or on utility poles. The idea is to split the transmitted signal among several antenna sites, separated in space so as to provide coverage over the same area as a single antenna but with reduced total power and improved reliability. Thus a single antenna radiating at high power is replaced by a group (i.e., network) of low-power antennas to cover the same area. Some of the other advantages of DAS include the ability to provide service for multiple wireless carriers without the need to have separate antenna sites for each carrier at each location and the ability to place the antennae on existing vertical structures such as light or utility poles.

These proposed DAS nodes will utilize a single panel antennae mounted on the cross arm of utility poles. The antenna specified is Kathrien model 840-10525. The maximum effective radiated power (ERP) from the antennae will be up to 173.8 watts at approximately 775 MHz utilizing LTE transmission technology; 97.7 watts at approximately 850 MHz and 173.78 watts at approximately 1,900 MHz utilizing CDMA/EVDO transmission technology. The distance from the antenna center to the ground will be at least 30 feet. A list of the proposed DAS node locations and an example of the site configuration are shown in attachment one. The antenna specification details are depicted in attachment two. This analysis represents the worst case RF exposure of any of the proposed utility pole mounted DAS node locations.

Calculation Methodology

Calculations at the level of the antenna were made in accordance with the cylindrical model recommendations for near-field analysis contained in the Federal Communications Commission, Office of Engineering and Technology Bulletin 65 (OET 65) entitled "Evaluating Compliance with FCC-Guidelines for Human Exposure to Radiofrequency Electromagnetic Fields." RF exposure calculations at ground level were made using equation 10 from the same OET document. Several assumptions were made in order to provide the most conservative or "worst case" projections of power densities. Calculations were made assuming all channels were operating simultaneously at their maximum design effective radiated power. Attenuation (weakening) of the signal that would result from surrounding foliage or buildings was ignored. Buildings or other structures can reduce the signal strength by a factor of 10 (i.e., 10 dB) or more depending upon the construction material.

In addition, for ground level calculations, the ground or other surfaces were considered to be perfect reflectors (which they are not) and the RF energy was assumed to overlap and interact constructively at all locations (which they would not) thereby resulting in the calculation of the maximum potential exposure. In fact, the accumulations of all these very conservative assumptions, will significantly overestimate the actual exposures that would typically be expected from such a facility. However, this method is a prudent approach that errs on the side of safety.

RF Safety Standards

The two most widely recognized standards for protection against RF field exposure are those published by the American National Standards Institute (ANSI) C95.1 and the National Council on Radiation Protection and measurement (NCRP) report #86. The NCRP is a private, congressionally chartered institution with the charge to provide expert analysis of a variety of issues (especially health and safety recommendations) on radiations of all forms. The scientific analyses of the NCRP are held in high esteem in the scientific and regulatory community both nationally and internationally. In fact, the vast majority of the radiological health regulations currently in existence can trace their origin, in some way, to the recommendations of the NCRP.

All RF exposure standards are frequency-specific, in recognition of the differential absorption of RF energy as a function of frequency. The most restrictive exposure levels in the standards are associated with those frequencies that are most readily absorbed in humans. Maximum absorption occurs at approximately 80 MHz in adults. The NCRP maximum allowable continuous occupational exposure at this frequency is 1,000 $\mu\text{W}/\text{cm}^2$. This compares to 2,933 $\mu\text{W}/\text{cm}^2$ at cellular frequencies and 5,000 $\mu\text{W}/\text{cm}^2$ at PCS frequencies that are absorbed much less efficiently than exposures in the VHF TV band.

The traditional NCRP philosophy of providing a higher standard of protection for members of the general population compared to occupationally exposed individuals, prompted a two-tiered safety standard by which levels of allowable exposure were substantially reduced for "uncontrolled " (e.g., public) and continuous exposures. This measure was taken to account for the fact that workers in an industrial environment are typically exposed no more than eight hours a day while members of the general population in proximity to a source of RF radiation may be exposed continuously. This additional protection factor also provides a greater margin of safety for children, the infirmed, aged, or others who might be more sensitive to RF exposure. After several years of evaluating the national and international scientific and biomedical literature, the members of the NCRP scientific committee selected 931 publications in the peer-reviewed scientific literature on which to base their recommendations. The current NCRP recommendations limit continuous public exposure at cellular frequencies (e.g., ~820MHz) to 550 $\mu\text{W}/\text{cm}^2$ and to 1,000 $\mu\text{W}/\text{cm}^2$ at PCS frequencies (~1,900 MHz).

The 1992 ANSI standard was developed by Scientific Coordinating Committee 28 (SCC 28) under the auspices of the Institute of Electrical and Electronic Engineers (IEEE). This standard, entitled "IEEE Standards for Safety Levels with Respect to Human Exposure to Radio Frequency Electromagnetic Fields, 3 kHz to 300 GHz" (IEEE C95.1-1991), was issued in April 1992 and subsequently adopted by ANSI. A revision of this standard (C95.1-2005) was completed in October 2005 by SCC 39 the IEEE International Committee on Electromagnetic Safety. Their recommendations are similar to the NCRP recommendations for the maximum permissible exposure (MPE) to the public PCS frequencies (950 $\mu\text{W}/\text{cm}^2$ for continuous exposure at 1,900 MHz) and incorporates the convention of providing for a greater margin of safety for public as compared with occupational exposure. Higher whole body exposures are allowed for brief periods provided that no 30 minute time-weighted average exposure exceeds these aforementioned limits.

On August 9, 1996, the Federal Communications Commission (FCC) established a RF exposure standard that is a hybrid of the current ANSI and NCRP standards. The maximum permissible exposure values used to assess environmental exposures are those of the NCRP (i.e., maximum public continuous exposure at cellular and PCS frequencies of $550 \mu\text{W}/\text{cm}^2$ and $1,000 \mu\text{W}/\text{cm}^2$ respectively). The FCC issued these standards in order to address its responsibilities under the National Environmental Policy Act (NEPA) to consider whether its actions will "significantly affect the quality of the human environment." In as far as there was no other standard issued by a federal agency such as the Environmental Protection Agency (EPA), the FCC utilized their rulemaking procedure to consider which standards should be adopted. The FCC received thousands of pages of comments over a three-year review period from a variety of sources including the public, academia, federal health and safety agencies (e.g., EPA & FDA) and the telecommunications industry. The FCC gave special consideration to the recommendations by the federal health agencies because of their special responsibility for protecting the public health and safety. In fact, the MPE values in the FCC standard are those recommended by EPA and FDA. The FCC standard incorporates various elements of the 1992 ANSI and NCRP standards which were chosen because they are widely accepted and technically supportable. There are a variety of other exposure guidelines and standards set by other national and international organizations and governments, most of which are similar to the current ANSI/IEEE or NCRP standard, figure one.

The FCC standards "Guidelines for Evaluating the Environmental Effects of Radiofrequency Radiation" (Report and Order FCC 96-326) adopted the ANSI/IEEE definitions for controlled and uncontrolled environments. In order to use the higher exposure levels associated with a controlled environment, RF exposures must be occupationally related (e.g., wireless company RF technicians) and they must be aware of and have sufficient knowledge to control their exposure. All other environmental areas are considered uncontrolled (e.g., public) for which the stricter (i.e., lower) environmental exposure limits apply. All carriers were required to be in compliance with the new FCC RF exposure standards for new telecommunications facilities by October 15, 1997. These standards applied retroactively for existing telecommunications facilities on September 1, 2000.

The task for the physical, biological, and medical scientists that evaluate health implications of the RF data base has been to identify those RF field conditions that can produce harmful biological effects. No panel of experts can guarantee safe levels of exposure because safety is a null concept, and negatives are not susceptible to proof. What a dispassionate scientific assessment can offer is the presumption of safety when RF-field conditions do not give rise to a demonstrable harmful effect.

Summary & Conclusions

All CC utility pole DAS nodes listed in attachment one, operating with the characteristics as specified above and observing an six foot (public) and three foot (occupational) exclusion zone directly in front of and at the same elevation as the antenna, will be in full compliance with FCC RF public and occupational safety exposure standards. These transmitters, by design and operation, are low-power devices. Even under maximal exposure conditions in which the antenna is transmitting at its greatest design basis ERP, the maximum exposure at the elevation of the antenna will not result in RF exposures in excess of the FCC public RF safety standard at six or more feet from the surface of the antenna, (see appendix A-1). The maximum RF exposure at ground level will not be in excess of 4.0% of, (i.e., 25 times lower than), the FCC public safety standard, (see appendix A-2).

A chart of the electromagnetic spectrum and a comparison of RF power densities from various common sources is presented in figures two and three respectively in order to place exposures from DAS wireless


systems in perspective. RF exposure in the neighborhood served by this and other DAS sites are very low due to three main factors. First, as previously stated, DAS is a relatively low-power technology. The maximum power into the antenna will be less than 445.3 watts. In addition, DAS sites utilize directional antennae that focus the RF energy toward the horizon, (i.e., parallel with the ground at the level of the antenna), thus only a very small percentage of the RF energy is emitted directly down toward the ground. This is similar to a lighthouse beacon that sends the majority of its light out toward the horizon with very little reaching the base of the lighthouse or people living nearby. Finally, as shown on the graph in appendix A-2, as one gets farther away from the site, the change in RF exposure intensity becomes more uniform with distance. Eventually there is a very rapid and consistent decrease in exposure with distance. Like all forms of electromagnetic energy, including light, the decrease in exposure at this point is proportional to the square of the increased distance. Thus, if the exposure at this point was 1% of the public exposure standard and one simply moved 10 times further away, (all other conditions being the same), the exposure would be 10^2 or 100 times less than before (i.e., 0.01% of the public exposure standard).

It is also important to realize that the FCC maximum allowable exposures are not set at a threshold between safety and known hazard but rather at 50 times below a level that the majority of the scientific community believes may pose a health risk to human populations. Thus, the previously mentioned maximum ground level exposure from these sites represents a "safety margin" from this threshold of potentially adverse health effects of more than 1,250 times.

Given the low levels of radiofrequency fields that would be generated from these CC directional antenna installations and given the evidence on RF biological effects in a large data base, there is no scientific basis to conclude that harmful effects will attend the utilization of this proposed wireless telecommunications facility. This conclusion is supported by a large number of scientists that have participated in standard-setting activities in the United States who are overwhelmingly agreed that RF radiation exposure below the FCC exposure limits has no demonstrably harmful effects on humans. An RF caution sign, containing appropriate contact information and indicating the stay back distance beyond which the RF exposures do not exceed the public and occupational maximum permissible exposure (MPE), should be placed near the antenna (see appendix A-3).

These findings are based on my professional evaluation of the scientific issues related to the health and safety of non-ionizing electromagnetic radiation and my analysis of the technical specification as provided by CC. The opinions expressed herein are based on my professional judgement and are not intended to necessarily represent the views of any other organization or institution. Please contact me if you require any additional information.


Sincerely,

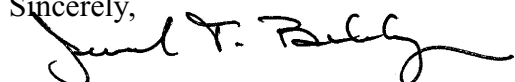

Jerrold T. Bushberg Ph.D., DABMP, DABSNM
Diplomate, American Board of Medical Physics (DABMP)
Diplomate, American Board of Science in Nuclear Medicine (DABSNM)
Fellow, American Association of Physicists in Medicine (FAAPM)

Enclosures: Figures 1-3; Attachment 1,2; Appendices A1-A3 and Statement of Experience.


National and International Public RF Exposure Standards (DAS @ 1,950 MHz)

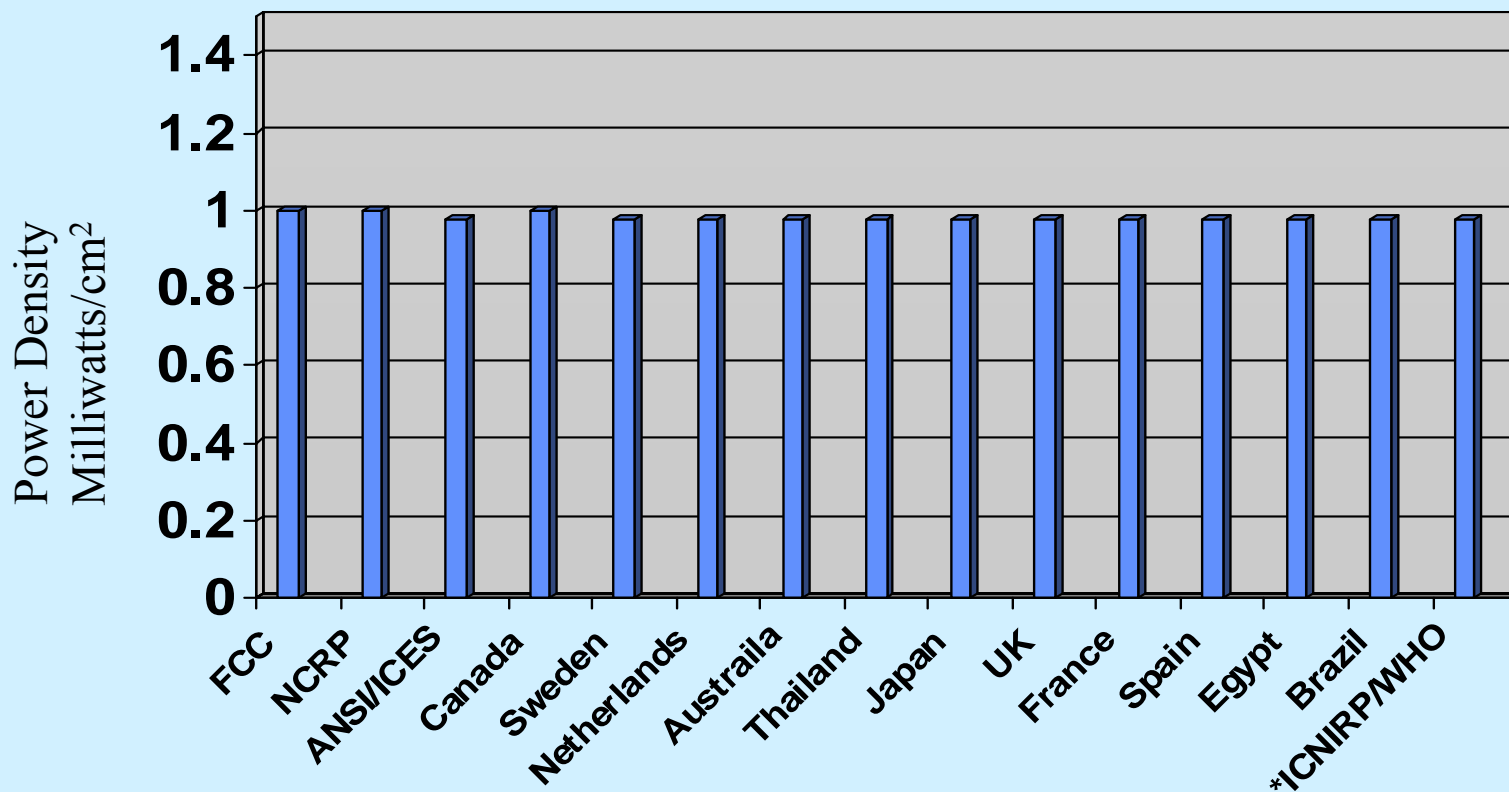

***International Commission on Non-Ionizing Radiation Protection (ICNIRP) Public Safety Exposure Standard. ICNIRP standard recommended by the World Health Organization (WHO). Members of the ICNIRP Scientific Committee were from:**

- Australia
- Finland
- France
- Germany
- Hungary
- Italy
- Sweden
- Japan
- United Kingdom
- United States

Figure 1

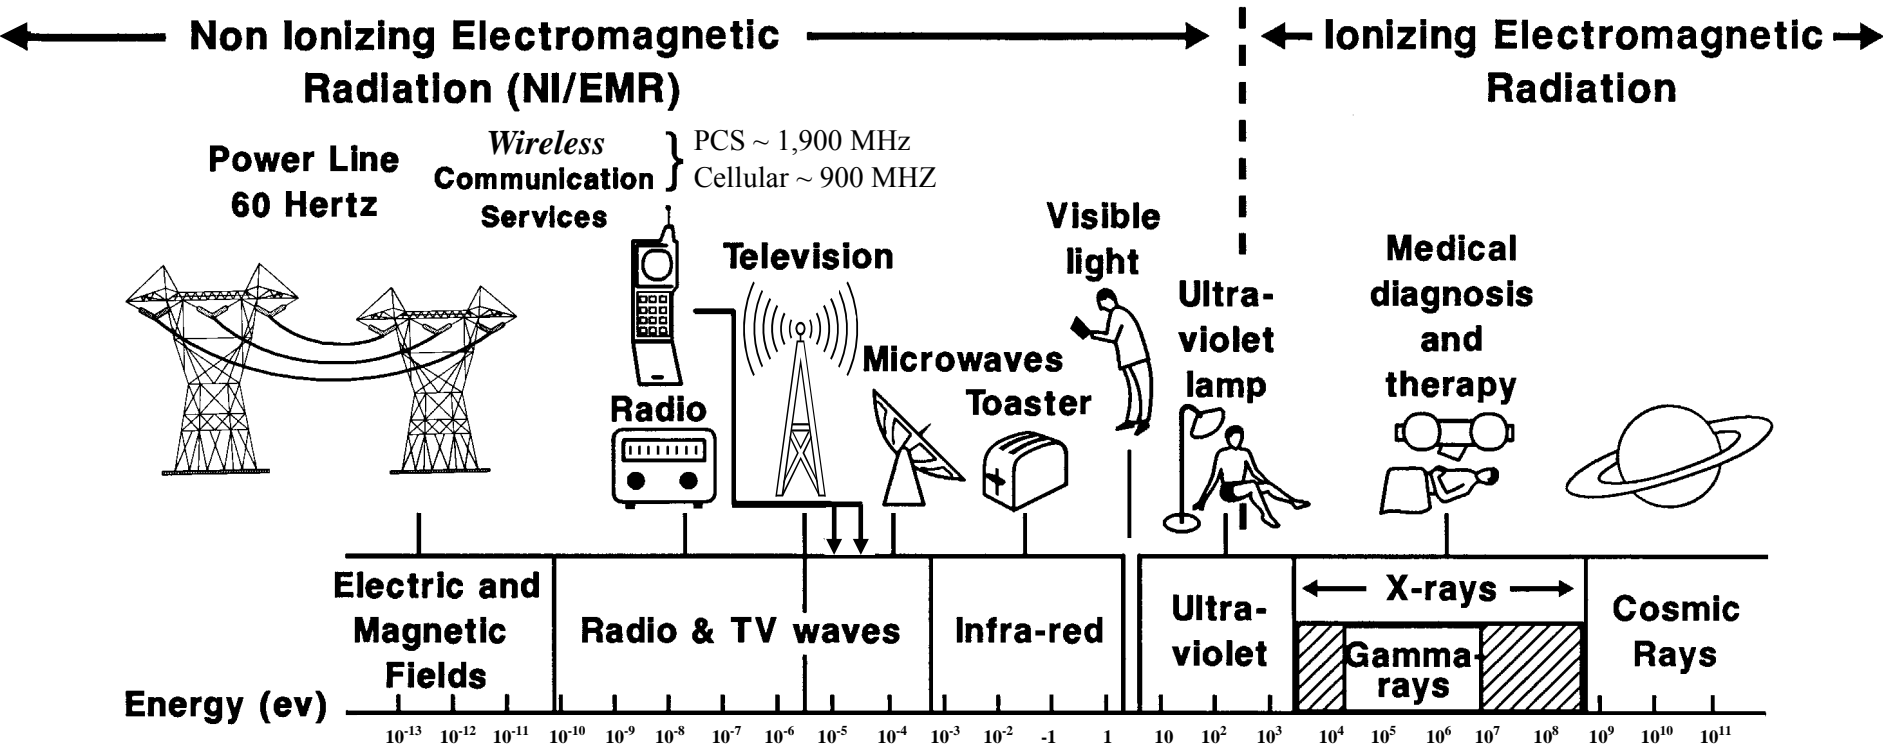

The Electromagnetic Spectrum

Figure 2

Typical Exposure from Various Radio Frequency / Microwave Sources

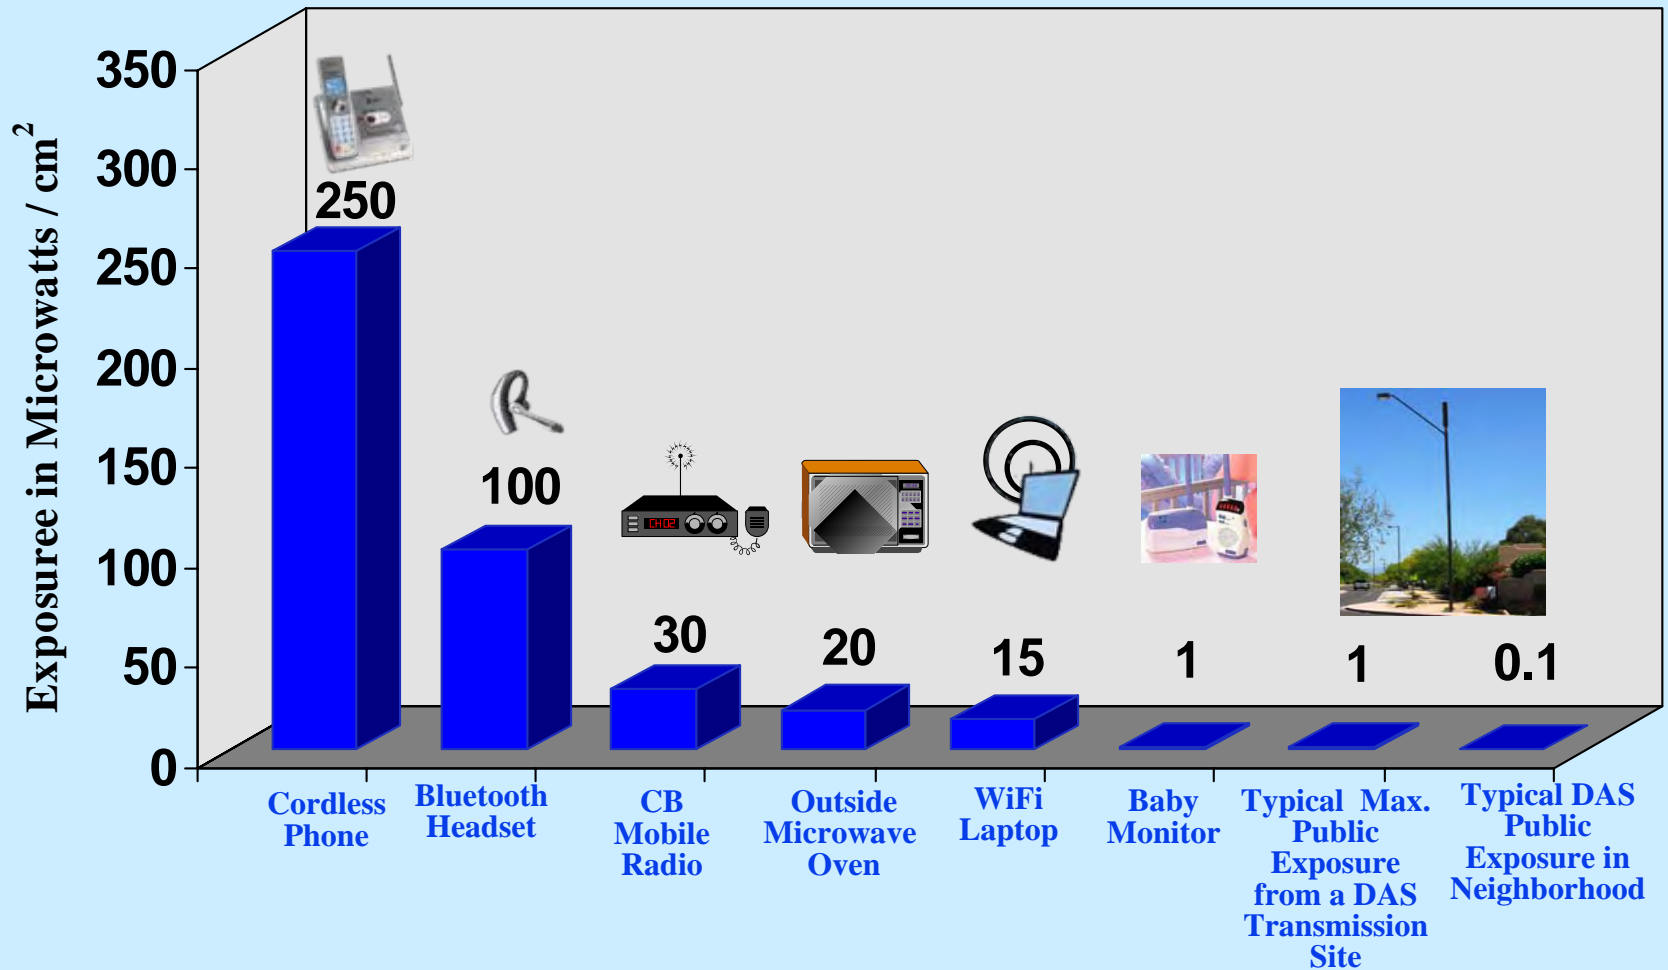


Figure 3

Attachment 1

**List of Proposed Utility Pole Single Panel Antenna DAS Node Locations and
Example of DAS Single Panel Antenna Mounted to Utility Pole**

| Proposed Remote Site Item # | Proposed Remote Location(s) or Site ID | Proposed Antenna Rad Center (AGL) (feet) | Azimuth for Antenna #1 | | Street Address/cross street | Antenna Type |
|--|--|--|------------------------|--|------------------------------------|----------------------------|
| Configuration #1: 1 Kathrein Scala 840 10525 Panel Antenna | | | | | | |
| 1 | MON01 | 36' | 250 | | 563 Sheffield Dr, SB, CA, 93108 | 1 Kathrein Scala 840 10525 |
| 10 | MON10 | 30' | 205 | | 2110 E. Valley Dr, SB, CA, 93108 | 1 Kathrein Scala 840 10525 |
| 30 | MON30 | 35' | 230 | | 1764 San Leandro Ln, SB, CA, 93108 | 1 Kathrein Scala 840 10525 |

GENERAL NOTES

- APPROVAL OF THESE PLANS BY THE CITY ENGINEER DOES NOT AUTHORIZE ANY WORK TO BE PERFORMED UNTIL A PERMIT HAS BEEN ISSUED.
- UPON ISSUANCE OF A PERMIT, NO WORK WILL BE PERMITTED ON WEEKENDS OR HOLIDAYS WITHOUT PERMISSION FROM THE ENGINEERING DEPARTMENT.
- THE APPROVAL OF THIS PLAN OR ISSUANCE OF A PERMIT BY THE LOCAL JURISDICTION DOES NOT AUTHORIZE THE SUBDIVIDER AND OWNER TO VIOLATE ANY FEDERAL, STATE OR CITY LAWS, ORDINANCES, REGULATIONS, OR POLICIES, INCLUDING, BUT NOT LIMITED TO, THE FEDERAL ENDANGERED SPECIES ACT OF 1973 AND AMENDMENTS THERETO (16 USC SECTION 1531 ET.SEQ.).
- THE CONTRACTOR SHALL BE RESPONSIBLE FOR SURVEY MONUMENTS AND/OR VERTICAL CONTROL BENCHMARKS WHICH ARE DISTURBED OR DESTROYED BY CONSTRUCTION. A LAND SURVEYOR MUST FIELD LOCATE, REFERENCE, AND/OR PRESERVE ALL HISTORICAL OR CONTROLLING MONUMENTS PRIOR TO ANY EARTHWORK. IF DESTROYED, SUCH MONUMENTS SHALL BE REPLACED WITH APPROPRIATE MONUMENTS BY A LAND SURVEYOR, A CORNER RECORD OR RECORD OF SURVEY, AS APPROPRIATE, SHALL BE FIELD AS REQUIRED BY THE PROFESSIONAL LAND SURVEYORS ACT. IF ANY VERTICAL CONTROL IS TO BE DISTURBED OR DESTROYED, THE LOCAL JURISDICTION FIELD SURVEY SECTION MUST BE NOTIFIED, IN WRITING, AT LEAST 3 DAYS PRIOR TO THE CONSTRUCTION. THE CONTRACTOR WILL BE RESPONSIBLE FOR THE COST OF REPLACING ANY VERTICAL CONTROL BENCHMARKS DESTROYED BY THE CONSTRUCTION.
- IMPORTANT NOTICE: SECTION 4216 OF THE GOVERNMENT CODE REQUIRES A DIG ALERT IDENTIFICATION NUMBER BE ISSUED BEFORE A "PERMIT TO EXCAVATE" WILL BE VALID. FOR YOUR DIG ALERT I.D. NUMBER, CALL UNDERGROUND SERVICE ALERT, TWO DAYS BEFORE YOU DIG.
- CONTRACTOR SHALL BE RESPONSIBLE FOR THE POTHOLE AND LOCATING OF ALL EXISTING UTILITIES THAT CROSS THE PROPOSED TRENCH LINE AND MUST MAINTAIN 1" MINIMUM VERTICAL CLEARANCE.
- CONTRACTOR SHALL SUBMIT TO THE LOCAL JURISDICTION, A CONSTRUCTION PLAN TO PROTECT WATER MAINS PRIOR TO COMMENCING CONSTRUCTION.
- CONTRACTOR SHALL REPLACE OR REPAIR ALL TRAFFIC SIGNAL LOOPS, CONDUIT, AND LANE STRIPING DAMAGED DURING CONSTRUCTION.
- CONTRACTOR SHALL NOTIFY THE LOCAL JURISDICTION. A MINIMUM OF 48 HOURS PRIOR TO COMMENCING WORK WITHIN 10' OF ALL SEWER, WATER, AND STORMDRAIN MAIN INCLUDING ALL CROSSINGS.
- THIS PROJECT WILL BE INSPECTED BY ENGINEERING AND CAPITAL PROJECTS DEPARTMENT, FIELD ENGINEERING DIVISION.
- AS-BUILT DRAWINGS MUST BE SUBMITTED TO THE CITY RESIDENT ENGINEER PRIOR TO THE ACCEPTANCE OF THIS PROJECT.
- PUBLIC IMPROVEMENT SUBJECT TO DESUETUDE OR DAMAGE." IF REPAIR OR REPLACEMENT OF SUCH PUBLIC IMPROVEMENTS IS REQUIRED, THE OWNER SHALL OBTAIN THE REQUIRED PERMITS FOR WORK IN THE PUBLIC RIGHT-OF-WAY, SATISFACTORY TO THE PERMIT - ISSUING AUTHORITY.
- PRIOR TO ANY DISTURBANCE TO THE SITE, EXCLUDING UTILITY MARKS-OUTS AND SURVEYING, THE CONTRACTOR SHALL MAKE ARRANGEMENTS FOR A PRE-CONSTRUCTION MEETING WITH THE LOCAL JURISDICTION FIELD ENGINEERING DIVISION.
- PRIOR TO THE COMMENCEMENT OF ANY CONSTRUCTION SHOWN ON THESE PLANS, IT IS THE SOLE RESPONSIBILITY OF THE CONTRACTOR TO COORDINATE. THE CONTRACTOR IS RESPONSIBLE TO ATTEND THE LOCAL JURISDICTIONS MONTHLY UTILITY COORDINATION COMMITTEE THE CONSTRUCTION ACTIVITIES WITH THE CITY AND ALL OTHER CONTRACTORS SO THAT NO TRENCH IS CUT WITHIN ANY OF THE CITY STREETS THAT HAVE BEEN CONSTRUCTED, REPAIRED, OR SLURRY SEALED WITHIN THREE YEARS OF THE STREET CONSTRUCTION/RESURFACING DATE.
- MANHOLES OR COVERS SHALL BE LABELED "CROWN CASTLE" OR "CROWN CASTLE NG WEST".
- CONTRACTOR SHALL IMPLEMENT AN EROSION AND SEDIMENT CONTROL PROGRAM DURING THE PROJECT CONSTRUCTION ACTIVITIES. THE PROGRAM SHALL MEET THE APPLICABLE REQUIREMENTS OF THE STATE WATER RESOURCE CONTROL BOARD.
- THE CONTRACTOR SHALL HAVE EMERGENCY MATERIALS AND EQUIPMENT ON HAND FOR UNFORESEEN SITUATIONS, SUCH AS DAMAGE TO UNDERGROUND WATER, SEWER, AND STORM DRAIN FACILITIES WHEREBY FLOWS MAY GENERATE EROSION AND SEDIMENT POLLUTION.

SPECIAL NOTES

- THE FOLLOWING NOTES ARE PROVIDED TO GIVE DIRECTIONS TO THE CONTRACTOR BY THE ENGINEER OF WORK. THE CITY ENGINEER'S SIGNATURE ON THESE PLANS DOES NOT CONSTITUTE APPROVAL OF THESE NOTES AND THE CITY WILL NOT BE RESPONSIBLE FOR THEIR ENFORCEMENT.
- THE CONTRACTOR SHALL VERIFY THE LOCATION EXISTING UNDERGROUND UTILITIES INCLUDING SEWER LATERALS AND WATER SERVICES TO INDIVIDUAL LOTS BOTH VERTICAL AND HORIZONTAL PRIOR TO COMMENCING IMPROVEMENT OPERATIONS.
 - CONTRACTOR SHALL MAKE EXPLORATION EXCAVATIONS AND LOCATE EXISTING FACILITIES SUFFICIENTLY AHEAD OF CONSTRUCTION TO PERMIT REVISIONS OF PLANS IF REVISION IS NECESSARY BECAUSE OF LOCATION OF EXISTING UTILITIES.
 - LOCATION AND ELEVATIONS OF IMPROVEMENTS, TO BE MET BY WORK, SHALL BE CONFIRMED BY FIELD MEASUREMENT PRIOR TO CONSTRUCTION OF NEW WORK.
 - GRADES SHOWN ARE FINISH GRADES, CONTRACTOR SHALL DETERMINE NECESSARY SUB GRADE ELEVATIONS AND SHALL CONSTRUCT SMOOTH TRANSITION BETWEEN FINISH GRADES SHOWN.
 - CONTRACTOR AGREES THAT HE SHALL ASSUME SOLE RESPONSIBILITY FOR JOB SITE CONDITION DURING THE COURSE OF CONSTRUCTION OF THIS PROJECT, INCLUDING SAFETY OF ALL PERSONS AND PROPERTY; THAT THIS PROVISION SHALL APPLY CONTINUOUSLY AND NOT BE LIMITED TO NORMAL WORKING HOURS; AND THAT THE CONTRACTOR SHALL DEFEND, INDEMNIFY AND HOLD THE OWNER AND THE ENGINEER HARMLESS FROM ANY AND ALL LIABILITY, REAL OR ALLEGED IN CONNECTION WITH THE PERFORMANCE OF WORK ON THIS PROJECT, EXPECTING FOR LIABILITY ARISING FROM SOLE NEGLIGENCE OF THE OWNER OR THE ENGINEER.
 - THE CONTRACTOR SHALL BE TOTALLY RESPONSIBLE FOR COMPLIANCE WITH THE PROVISIONS OF THE STATE OF CALIFORNIA SAFETY ORDERS.
 - THE LOCATIONS OF ALL EXISTING UTILITIES SHOWN ON THESE PLANS ARE FROM EXISTING RECORDS AND CORROBORATED, WHERE POSSIBLE WITH FIELD TIES. THE CONTRACTOR IS RESPONSIBLE FOR CONFIRMING THE LOCATIONS SHOWN, BOTH HORIZONTALLY AND VERTICALLY, PRIOR TO CONSTRUCTION. IF EXISTING LOCATIONS VARY SUBSTANTIALLY FROM THE PLANS, THE ENGINEER SHOULD BE NOTIFIED TO MAKE ANY CONSTRUCTION CHANGES REQUIRED.
 - THE CONTRACTOR SHALL PROVIDE TEMPORARY SUPPORT FOR ALL SEWER AND WATER MAIN UNDER CROSSING IN ACCORDANCE WITH PART 1 SECTION 5-2 OF THE STANDARD SPECIFICATION.
 - THE CONTRACTOR SHALL REPLACE OR REPAIR ALL TRAFFIC SIGNAL LOOPS, CONDUITS, AND LANE STRIPING DAMAGED DURING CONSTRUCTION.
 - THE CONTRACTOR SHALL SUBMIT WORK PLANS FOR ALL BORE OPERATIONS TWO WEEKS PRIOR TO COMMENCING WORK.
 - CONTRACTOR SHALL BE RESPONSIBLE FOR THE POTHOLE AND LOCATING OF ALL EXISTING UTILITIES THAT CROSS THE PROPOSED TRENCH LINE AND MUST MAINTAIN 1" MINIMUM VERTICAL CLEARANCE.
 - AS-BUILT DRAWINGS MUST BE SUBMITTED TO THE CITY ENGINEER PRIOR TO ACCEPTANCE OF THIS PROJECT.



CONSTRUCTION CHANGE TABLE

| CHANGE | DATE | EFFECTED OR ADDED SHEET NUMBERS |
|--------|------|---------------------------------|
| | | |
| | | |
| | | |

CROWN CASTLE NG WEST, INC

**VERIZON MONTECITO-MON10
R.O.W. NORTH SIDE OF EAST VALLEY RD
(ADJACENT TO 2110 EAST VALLEY RD)
SANTA BARBARA, CA 93108**



VICINITY MAP - N.T.S.

| SYMBOLS, LINETYPES AND HATCH PATTERNS | | | |
|---------------------------------------|-----------------------|--|----------------------|
| | GROUND BUS BAR | | LIGHT POLE |
| | MECH. GRND. CONN. | | FOUNDATION |
| | CADWELD | | SPOT ELEV. |
| | ELECTRIC BOX | | SET POINT |
| | TELEPHONE BOX | | REVISION |
| | EXISTING SERVICE POLE | | ELEVATION REF. |
| | SIDEWALK FLAG | | SECTION REF. |
| | EX. MANHOLE | | PROP./LEASE LINE |
| | | | MATCH LINE |
| | | | WORK POINT |
| | | | TELE. CONDUIT |
| | | | CENTERLINE |
| | | | ELECT. CONDUIT |
| | | | COAXIAL CABLE |
| | | | MYERS PEDESTAL |
| | | | VAULT STANDARD 2'x3' |
| | | | STEEL POLE |

APPLICABLE CODES

ALL WORK SHALL COMPLY WITH THE FOLLOWING APPLICABLE CODES:
 *2010 CALIFORNIA BUILDING CODE
 *2010 CALIFORNIA MECHANICAL CODE
 *2010 CALIFORNIA PLUMBING CODE
 *2010 CALIFORNIA ELECTRICAL CODE
 IN THE EVENT OF CONFLICT, THE MOST RESTRICTIVE CODE SHALL PREVAIL

PROJECT DESCRIPTION

PROJECT CONSISTS OF INSTALLATION OF:
 1. PANEL ANTENNA ON EXISTING UTILITY POLE
 2. EQUIPMENT VAULT AT BASE OF EXISTING POLE
 3. EQUIPMENT PEDESTAL W/ BBU AND ELECTRICAL METER AT BASE OF POLE

SHEET INDEX:

| | |
|---------------------|--------------------|
| TITLE SHEET | T-1 - SHEET 1 OF 6 |
| SITE PLAN | A-1 - SHEET 2 OF 6 |
| PROPOSED ELEVATIONS | A-2 - SHEET 3 OF 6 |
| DETAILS | D-1 - SHEET 4 OF 6 |
| DETAILS | D-2 - SHEET 5 OF 6 |
| DETAILS | D-3 - SHEET 6 OF 6 |

EROSION AND SEDIMENT CONTROL NOTES

TEMPORARY EROSION/SEDIMENT CONTROL, PRIOR TO COMPLETION OF FINAL IMPROVEMENTS, SHALL BE PERFORMED BY THE CONTRACTOR OR QUALIFIED PERSON AS INDICATED BELOW:

- ALL REQUIREMENTS OF THE LOCAL JURISDICTION "LAND DEVELOPMENT MANUAL, STORM WATER STANDARDS" MUST BE INCORPORATED INTO THE DESIGN AND CONSTRUCTION OF THE PROPOSED GRADING/IMPROVEMENTS CONSISTENT WITH THE APPROVED STORM WATER AND/OR WATER POLLUTION CONTROL PLAN (WPCP).
- FOR STORM DRAIN INLETS, PROVIDE A GRAVEL BAG SILT BASIN IMMEDIATELY UPSTREAM OF INLET AS INDICATED ON DETAILS.
- FOR INLETS LOCATED AT SUMPS ADJACENT TO TOP OF SLOPES, THE CONTRACTOR SHALL ENSURE THAT WATER DRAINING TO THE SUMP IS DIRECTED INTO THE INLET AND THAT A MINIMUM OF 1.00" FREEBOARD EXISTS AND IS MAINTAINED ABOVE THE TOP OF THE INLET. IF FREEBOARD IS NOT PROVIDED BY GRADING SHOWN ON THESE PLANS, THE CONTRACTOR SHALL PROVIDE IT VIA TEMPORARY MEASURES, I.E. GRAVEL BAGS OR DIKES.
- THE CONTRACTOR OR QUALIFIED PERSON SHALL BE RESPONSIBLE FOR CLEANUP OF SILT AND MUD ON ADJACENT STREET(S) AND STORM DRAIN SYSTEM DUE TO CONSTRUCTION ACTIVITY.
- THE CONTRACTOR OR QUALIFIED PERSON SHALL CHECK AND MAINTAIN ALL LINED AND UNLINED DITCHES AFTER EACH RAINFALL.
- THE CONTRACTOR SHALL REMOVE SILT AND DEBRIS AFTER EACH MAJOR RAINFALL.
- EQUIPMENT AND WORKERS FOR EMERGENCY WORK SHALL BE MADE AVAILABLE AT ALL TIMES DURING THE RAINY SEASON, ALL NECESSARY MATERIALS SHALL BE STOCKPILED ON SITE AT CONVENIENT LOCATIONS TO FACILITATE RAPID CONSTRUCTION OF TEMPORARY DEVICES WHEN RAIN IS IMMINENT.
- THE CONTRACTOR SHALL RESTORE ALL EROSION/SEDIMENT CONTROL MEASURES TO WORKING ORDER TO THE SATISFACTION OF THE CITY ENGINEER OR RESIDENT ENGINEER AFTER EACH RUN-OFF PRODUCING RAINFALL.
- THE CONTRACTOR SHALL INSTALL ADDITIONAL EROSION CONTROL MEASURES AS MAY BE REQUIRED BY THE RESIDENT ENGINEER DUE TO UNCOMPLETED GRADING OPERATIONS OR UNFORESEEN CIRCUMSTANCES, WHICH MAY ARISE.
- THE CONTRACTOR SHALL BE RESPONSIBLE AND SHALL TAKE NECESSARY PRECAUTIONS TO PREVENT PUBLIC TRESPASS ONTO AREAS WHERE IMPOUNDED WATERS CREATE A HAZARDOUS CONDITION.
- ALL EROSION/SEDIMENT CONTROL MEASURES PROVIDED PER THE APPROVED GRADING PLAN SHALL BE INCORPORATED HEREON. ALL EROSION/SEDIMENT CONTROL FOR INTERIM CONDITIONS SHALL BE DONE TO THE SATISFACTION OF THE RESIDENT ENGINEER.
- GRADED AREAS AROUND THE PROJECT PERIMETER MUST DRAIN AWAY FROM THE FACE OF THE SLOPE AT THE CONCLUSION OF EACH WORKING DAY.
- ALL REMOVABLE PROTECTIVE DEVICES SHOWN SHALL BE IN PLACE AT THE END OF EACH WORKING DAY WHEN RAIN IS IMMINENT.
- THE CONTRACTOR SHALL ONLY GRADE, INCLUDING CLEARING AND GRUBBING FOR THE AREAS FOR WHICH THE CONTRACTOR OR QUALIFIED PERSON CAN PROVIDE EROSION/SEDIMENT CONTROL MEASURES.
- THE CONTRACTOR SHALL ARRANGE FOR WEEKLY MEETINGS DURING OCTOBER 1ST TO APRIL 30TH FOR PROJECT TEAM (GENERAL CONTRACTOR, QUALIFIED PERSON, EROSION CONTROL SUBCONTRACTOR IF ANY, ENGINEER OF WORK, OWNER AND THE RESIDENT ENGINEER) TO EVALUATE THE ADEQUACY OF THE EROSION/SEDIMENT CONTROL MEASURES AND OTHER RELATED CONSTRUCTION ACTIVITIES.

TRAFFIC CONTROL NOTES

THE CONTRACTOR SHALL SUBMIT A TRAFFIC CONTROL PLAN (11" x 17") FOR APPROVAL PRIOR TO STARTING WORK. THE PLAN SHOULD BE SUBMITTED TO THE TRAFFIC CONTROL PERMIT COUNTER. CONTRACTOR SHALL OBTAIN A TRAFFIC CONTROL PERMIT A MINIMUM OF TWO (2) WORKING DAYS PRIOR TO STARTING WORK, AND A MINIMUM FIVE (5) DAYS IF WORK WILL AFFECT A BUS STOP OR AN EXISTING TRAFFIC SIGNAL, OR IF WORK WILL REQUIRE A ROAD OR ALLEY CLOSURE.

| FOOTAGE TOTALS | |
|----------------|---|
| ASPHALT CUT | - |
| DIRT TRENCH | - |
| PUNCH THRU | - |
| BORE | - |
| TOTAL | - |
| R&R SWF TOTAL | - |

PROJECT DICTIONARY

SITE ADDRESS: R.O.W. NORTH SIDE OF EAST VALLEY RD (ADJACENT TO 2110 EAST VALLEY RD) SANTA BARBARA, CA 93108

APPLICANT: CROWN CASTLE NG WEST, INC
 2125 WRIGHT AVE, SUITE #C9
 LA VERNE, CA 91750
 CONTACT: DANIEL NUESKE
 PHONE: (714) 472-1577

CIVIL ENGINEER: CONNELL DESIGN GROUP, LLC
 26455 RANCHO PARKWAY SOUTH, LAKE FOREST, CA 92630
 CONTACT: FRANK CARTER
 (949) 310-8233 PHONE
 (949) 753-8833 FAX

| REV. | DATE/BY: | REVISION DESCRIPTION: |
|------|-------------------|-----------------------|
| 0 | FXC 03/15/2013 | ISSUED FOR REVIEW |
| | | |
| | | |
| | | |
| | | |

ENGINEER/CONSULTANT:

Civil Engineer

CONNELL DESIGN GROUP, LLC
 CONSULTING CIVIL ENGINEERS
 26455 RANCHO PARKWAY SOUTH, LAKE FOREST, CA 92630
 (949) 753-8807 OFFICE - (949) 753-8833 FAX

CLIENT:

CROWN CASTLE
 NG WEST, INC.

STAMP:

SITE INFO:

SITE NAME: MON10
 VERIZON MONTECITO-MON10

SITE ADDRESS: THOMAS BROS PAGE 997 GRID C1
 R.O.W. NORTH SIDE OF EAST VALLEY RD
 (ADJACENT TO 2110 EAST VALLEY RD)
 SANTA BARBARA, CA 93108
 LAT: 34.43728
 LONG: -119.60648

SITE INFO:

SHEET TITLE:


TITLE SHEET

DRAWING INFO:


DRAWN BY:
 FC

SHEET NUMBER:

T-1

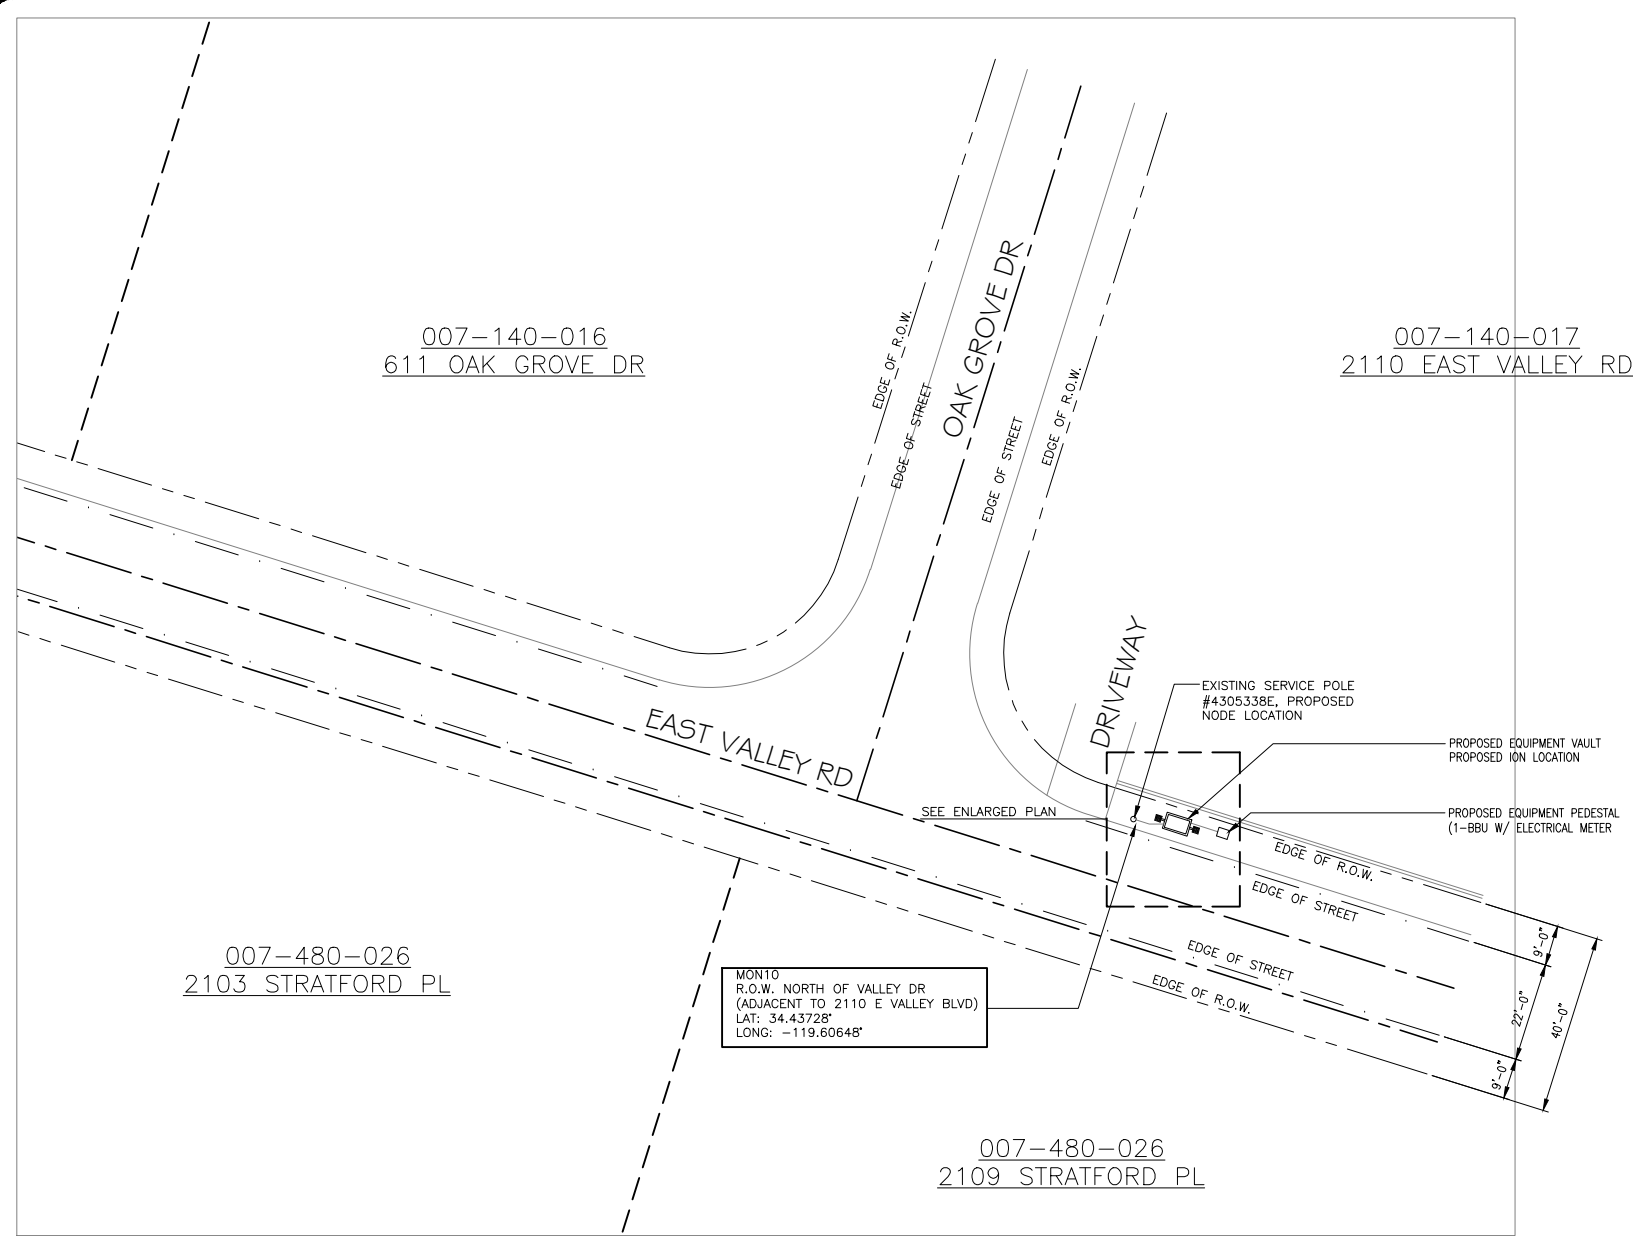


MON10
R.O.W. NORTH OF VALLEY DR
(ADJACENT TO 2110 E VALLEY BLVD)
LAT: 34.43728°
LONG: -119.60648°

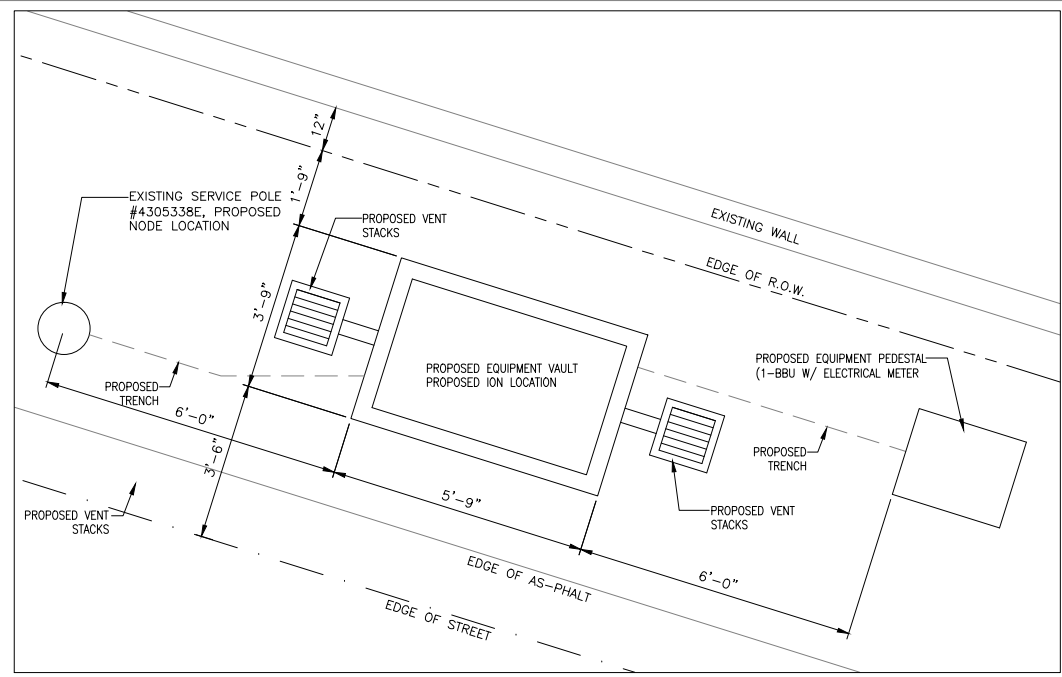

ENLARGED PLAN

SITE PLAN


SCALE: 1"=20'-0" 0 10' 20' 1

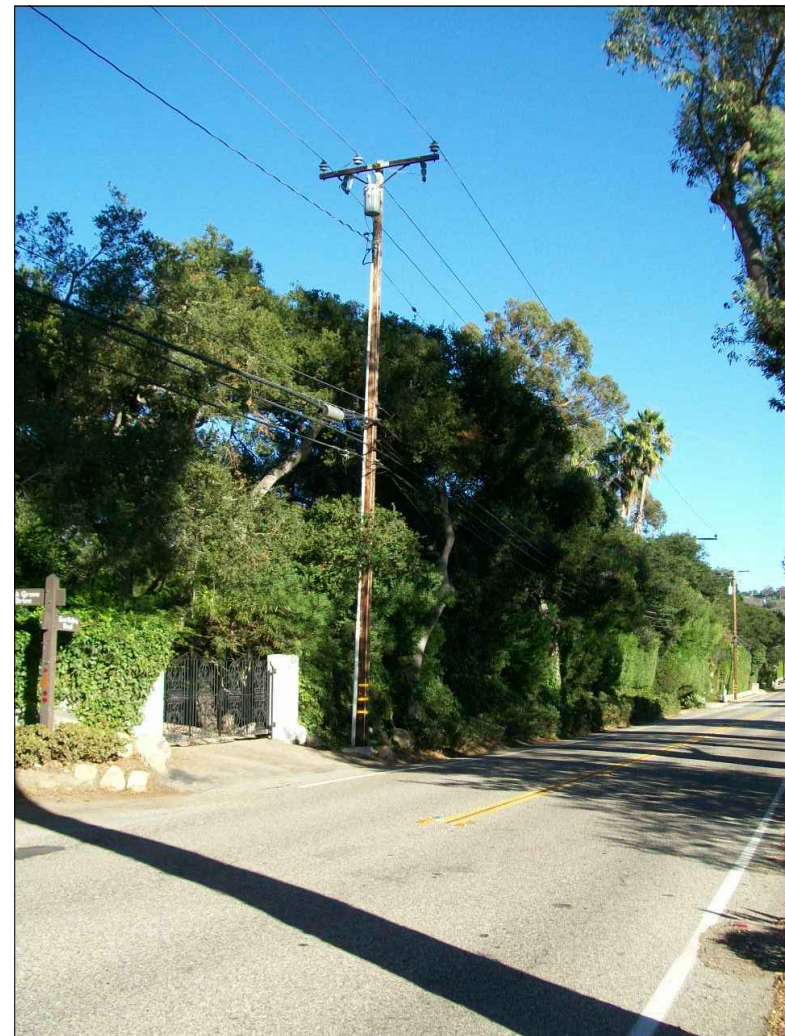

EXISTING PHOTO

SCALE: N.T.S. 3

POLE WILL BE STEPPED IN ACCORDANCE TO G095 STANDARDS IN RESPECT TO CLIMBING SPACE.
1-3" CROWN CASTLE RISER @ 8:00
1-1" POWER RISER @ 10:00

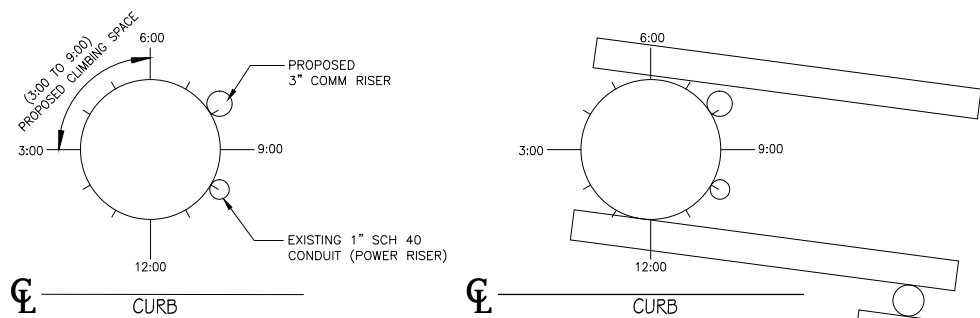

RISER PROFILE

SCALE: N.T.S. 2

| REV. | DATE/BY: | REVISION DESCRIPTION: |
|------|-------------------|-----------------------|
| 0 | FXC 03/15/2013 | ISSUED FOR REVIEW |
| | | |
| | | |
| | | |
| | | |

ENGINEER/CONSULTANT:

Civil Engineer

CONNELL DESIGN GROUP, LLC
CONSULTING CIVIL ENGINEERS
26455 RANCHO PARKWAY SOUTH, LAKE FOREST, CA 92630
(949) 753-8807 OFFICE - (949) 753-8833 FAX

CLIENT:

CROWN CASTLE
NG WEST, INC.

STAMP:

SITE INFO:

SITE NAME: **MON10**
VERIZON MONTECITO-MON10

SITE ADDRESS: THOMAS BROS PAGE 997 GRID C1
R.O.W. NORTH SIDE OF EAST VALLEY RD
(ADJACENT TO 2110 EAST VALLEY RD)
SANTA BARBARA, CA 93108
LAT: 34.43728
LONG: -119.60648

SHEET TITLE:



SITE PLAN AND ELEVATION

DRAWING INFO:

DRAWN BY:
FC



SHEET NUMBER:

A-1

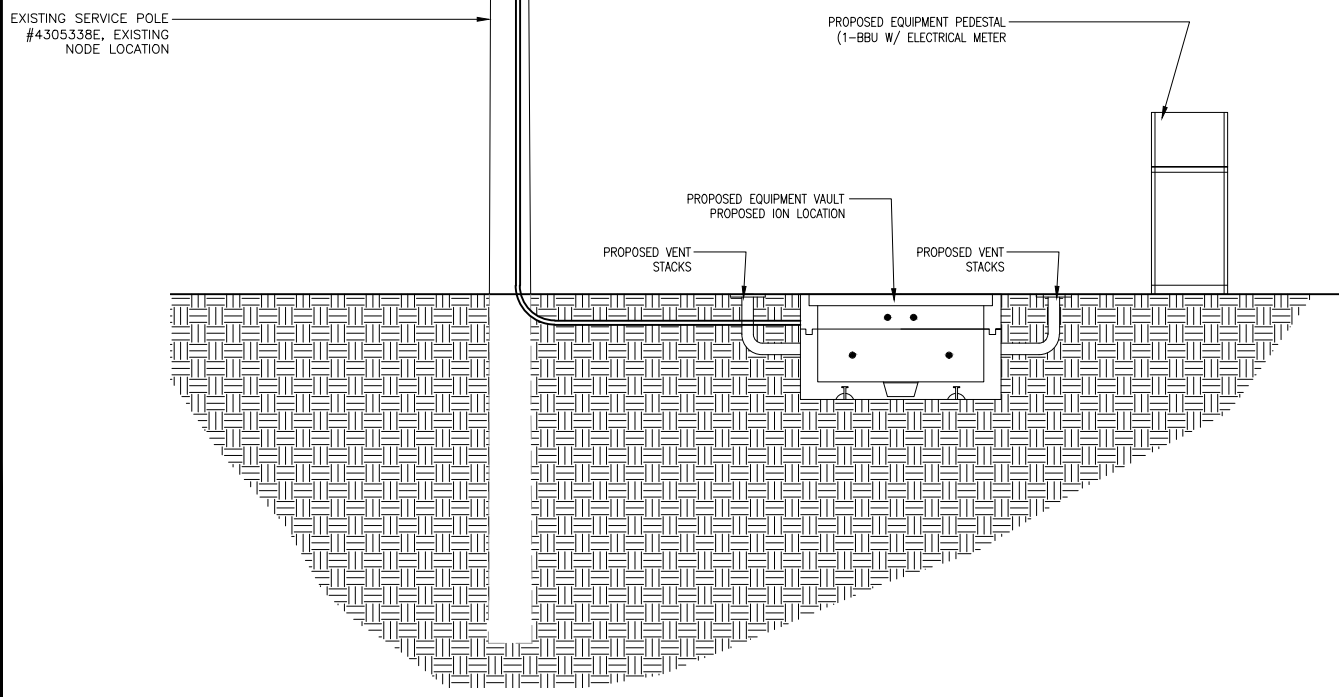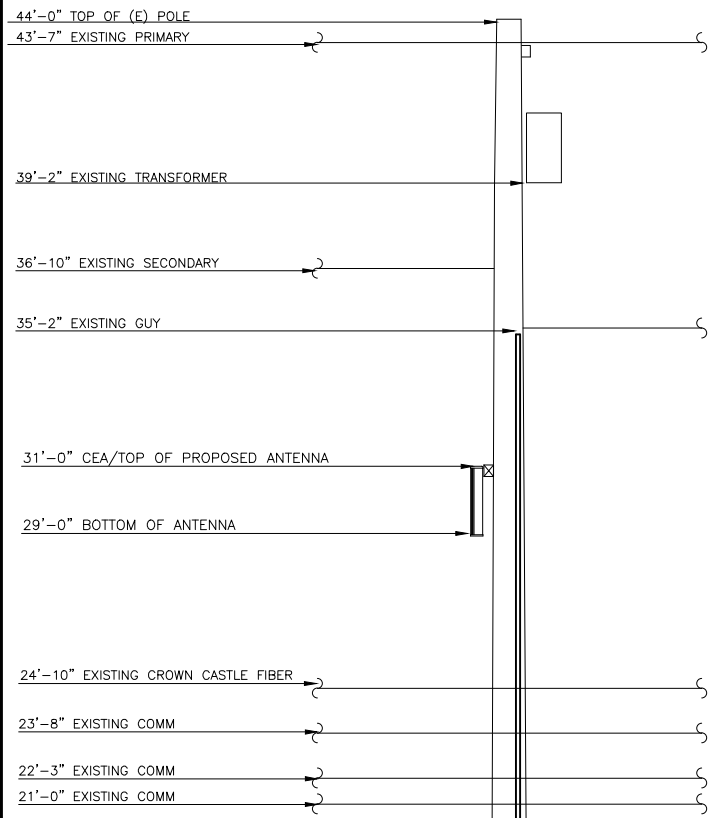

PROPOSED ELEVATION LOOKING NORTH

SCALE: 3/8"=1'-0" 0 1' 2' 3' 1

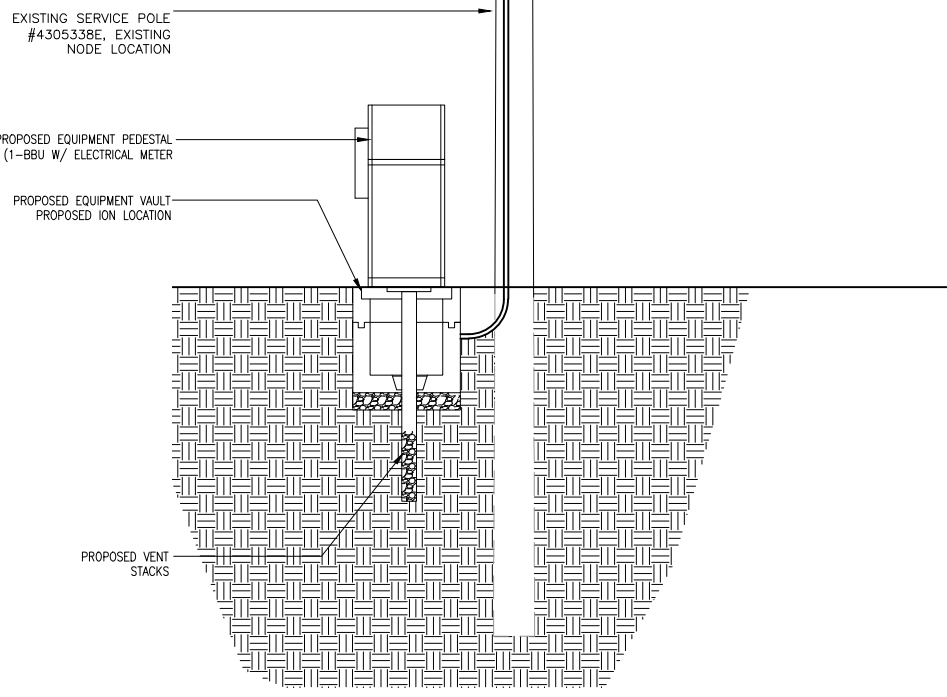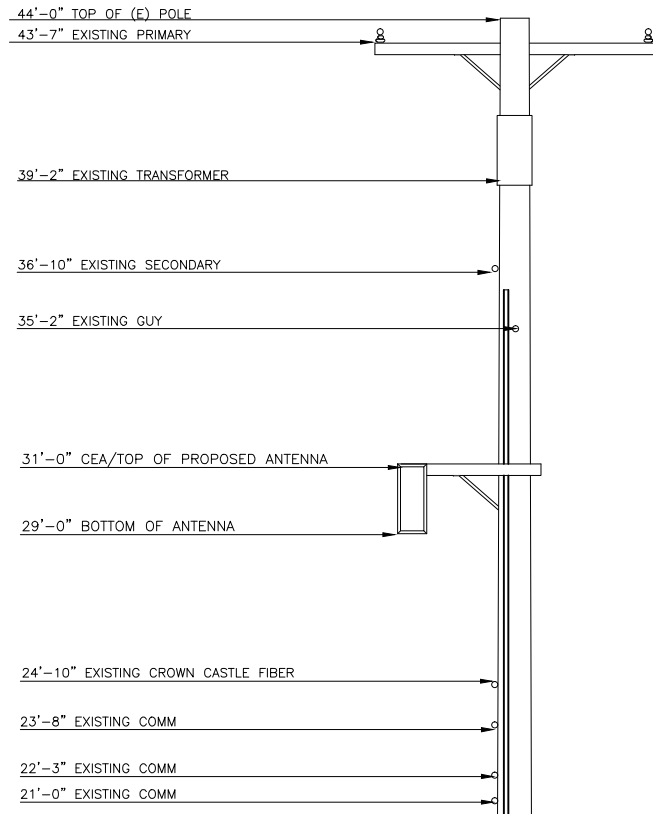

PROPOSED ELEVATION LOOKING WEST

SCALE: 3/8"=1'-0" 0 1' 2' 3' 2

| REV: | DATE/BY: | REVISION DESCRIPTION: |
|------|-------------------|-----------------------|
| 0 | FXC 03/15/2013 | ISSUED FOR REVIEW |
| | | |
| | | |
| | | |
| | | |

ENGINEER/CONSULTANT:

Civil Engineer



CONNELL DESIGN GROUP, LLC
CONSULTING CIVIL ENGINEERS
26455 RANCHO PARKWAY SOUTH LAKE FOREST, CA 92630
(949) 753-8807 OFFICE - (949) 753-8833 FAX

CLIENT:



CROWN CASTLE
NG WEST, INC.

STAMP:

SITE INFO:

SITE NAME: **MON10**
VERIZON MONTECITO-MON10

SITE ADDRESS: THOMAS BROS PAGE 997 GRID C1
R.O.W. NORTH SIDE OF EAST VALLEY RD
(ADJACENT TO 2110 EAST VALLEY RD)
SANTA BARBARA, CA 93108
LAT: 34.43728
LONG: -119.60648

SHEET TITLE:


ELEVATION

DRAWING INFO:

DRAWN BY:
FC




SHEET NUMBER:

A-2

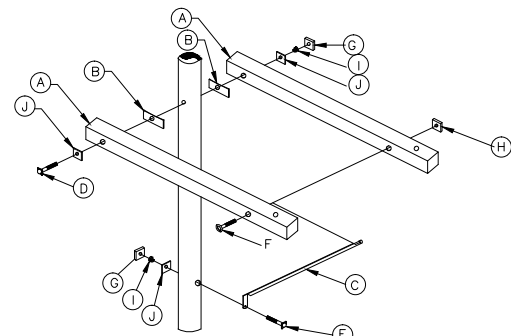

- NOTES:
- CROSS ARM AND BRACE MAY VARY IN LENGTH AND DIMENSION.
 - 5/8" MACHINE BOLTS WILL VARY DUE TO POLE DIAMETER.
 - ALL LINE HARDWARE TO BE HOT DIPPED GALVANIZED IRON.
 - BRACE MAY BE REVERSED DUE TO POLE CONDITIONS.

| PARTS LIST | | |
|------------|-----|--|
| CALLOUTS | QTY | DESCRIPTION |
| A | 2 | WOOD CROSS ARM 4" X 3 3/4" X 4 1/2" |
| B | 2 | GAIN PLATE 4 1/2" X 4 1/2" |
| C | 1 | EXTENSION ARM BRACE 47" X 1 3/4" X 3/16" |
| D | 1 | MACHINE BOLT 16" X 5/8" |
| E | 1 | MACHINE BOLT 14" X 5/8" |
| F | 1 | CARRIAGE BOLT 6" X 1/2" |
| G | 2 | SQUARE NUT 5/8" |
| H | 1 | SQUARE NUT 1/2" |
| I | 2 | DOUBLE COIL SPRING WASHER |
| J | 3 | FLAT SQUARE WASHER 2 1/4" X 2 1/4" X 3/16" |

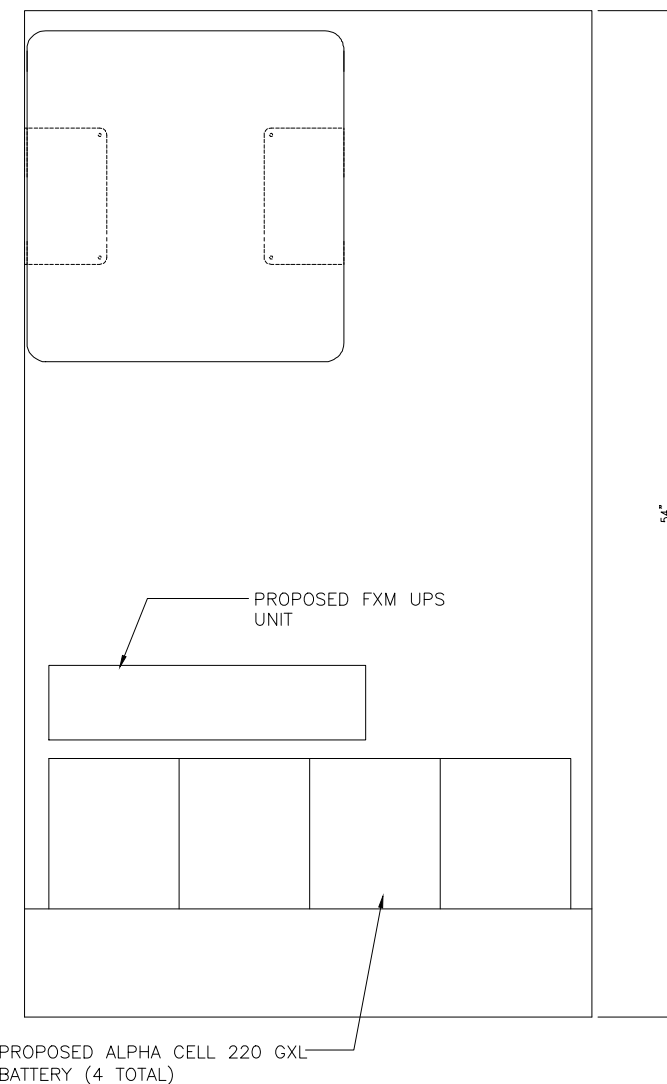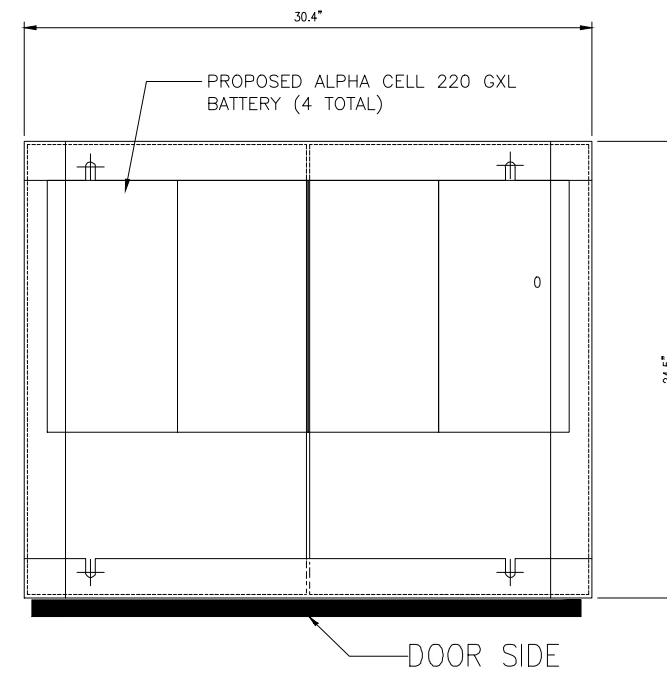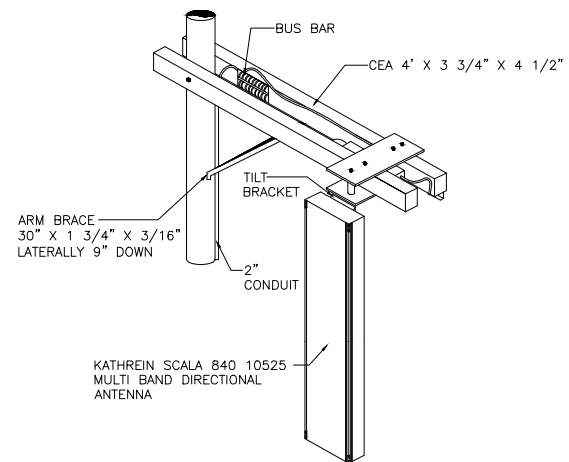

CROSS EXTENSION ARM

N.T.S.

1

ANTENNA CONFIGURATION

N.T.S.

3

Electrical

| | |
|--------------------------|---------------------------------------|
| Power Supply | 115 or 230 |
| Mains power, Vac | 115 or 230 |
| Power consumption, Watts | 1100 max. < 750 @ normal operation |

700 MHz SISO/MIMO

| | |
|----------------------|------------------------------|
| Frequency range, MHz | Uplink 698 to 716/776 to 787 |
| | Downlink 728 to 757 |

Output power per carrier*, dBm

| | | | | |
|--------------------|----|------|----|----|
| Number of Carriers | 1 | 2 | 4 | 8 |
| LTE | 43 | 40** | 37 | 34 |

850 MHz

| | |
|----------------------|---------------------|
| Frequency range, MHz | Uplink 824 to 849 |
| | Downlink 869 to 894 |

Output power per carrier*, dBm

| | | | | |
|--------------------|----|------|----|----|
| Number of Carriers | 1 | 2 | 4 | 8 |
| Analog | 43 | 40 | 37 | 34 |
| GSM | 43 | 40 | 37 | 34 |
| CDMA | 43 | 40 | 37 | 34 |
| LTE | 43 | 40** | 37 | 34 |
| UMTS | 42 | 39 | 36 | 33 |



20W for Cell, PCS bands and 700MHz MIMO

1900 MHz

| | |
|----------------------|-----------------------|
| Frequency range, MHz | Uplink 1850 to 1915 |
| | Downlink 1930 to 1995 |

Output power per carrier*, dBm

| | | | | |
|--------------------|----|------|----|----|
| Number of Carriers | 1 | 2 | 4 | 8 |
| GSM | 43 | 40 | 37 | 34 |
| CDMA | 43 | 40 | 37 | 34 |
| LTE | 43 | 40** | 37 | 34 |
| UMTS | 42 | 39 | 36 | 33 |




ION-M7P/7P/85P/19P

| | |
|------------------|--------------------------------|
| Noise figure, dB | ICP3 optimized +10 max. |
| | Noise figure optimized +6 max. |
| | 4.5 typical |

Mechanical****

| | |
|-------------------------------|------------------------------------|
| Height, width, depth, mm (in) | 817 x 245 x 218 (32.2 x 9.6 x 8.6) |
|-------------------------------|------------------------------------|

| | |
|-----------------|-----------|
| Weight, kg (lb) | 40 (88.2) |
|-----------------|-----------|

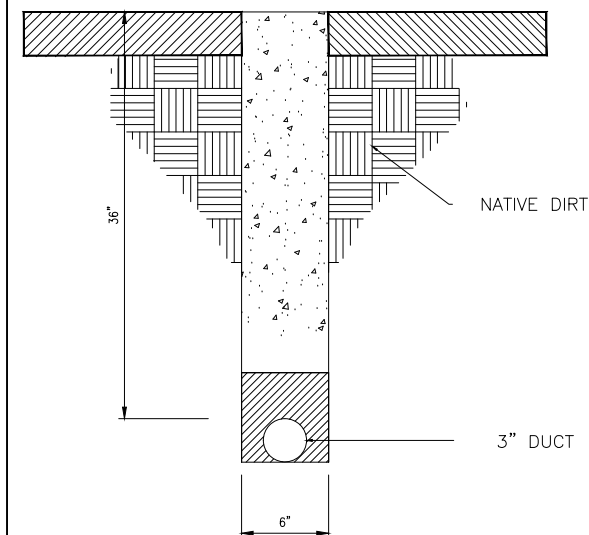

* TRENCH TO BE BACK FILL WITH NATIVE MATERIAL & COMPACTED TO 90% OR BETTER & REPLACE LANDSCAPING IN KIND.

ION-M7P/7P/85P/19P

N.T.S.

2

TRENCH

N.T.S.

4

EQUIPMENT PEDESTAL

N.T.S.

5

| REV. | DATE/BY: | REVISION DESCRIPTION: |
|------|-------------------|-----------------------|
| 0 | FXC 03/15/2013 | ISSUED FOR REVIEW |

ENGINEER/CONSULTANT:


Civil Engineer



CLIENT:



STAMP:

 

SITE INFO:

SITE NAME:
MON10
VERIZON MONTECITO-MON10

SITE ADDRESS: THOMAS BROS PAGE 997 GRID C1
R.O.W. NORTH SIDE OF EAST VALLEY RD
(ADJACENT TO 2110 EAST VALLEY RD)
SANTA BARBARA, CA 93108
LAT: 34.43728
LONG: -119.60648

SHEET TITLE:

DETAILS

DRAWING INFO:

DRAWN BY:
FC

SHEET NUMBER:

D-1



840 10525

65° Dualband Directional Antenna



Kathrein's multi-band antennas are ready for 4G applications, covering all existing wireless bands for AMPS, PCS and 3G/UMTS as well as all spectrum under consideration for future systems. These cross-polarized antennas offer diversity operation in the same space as a conventional 500 MHz antenna, and are mountable on our compact sector brackets.

- Wide band operation.
- Exceptional intermodulation characteristics.
- High strength pultruded fiberglass radome.

General specifications:

| | |
|-------------------------|---|
| Frequency range | 698-894 MHz 1710-2170 MHz |
| Impedance | 50 ohms |
| VSWR | <1.5:1 |
| Intermodulation (2x20w) | IM3: <-150 dBc |
| Polarization | +45° and -45° |
| Connector | 4 x 7-16 DIN female |
| Isolation | >30 dB Intrasytem |
| Weight | 15.9 lb (7.2 kg) 20.5 lb (9.2 kg) clamps included |
| Dimensions | 23.3 x 10.6 x 6.2 inches (593 x 270 x 157 mm) |
| Wind load | at 53 mph (150cm) 37 lb / 21 lb / 56 lb (163 N) / (92 N) / (245 N) |
| Wind survival rating* | 120 mph (500 kg) |
| Shipping dimensions | 29.1 x 11.9 x 7.5 inches (736 x 302 x 192 mm) |
| Shipping weight | 23.6 lb (10.7 kg) |
| Mounting | Fixed mounts for 2 to 4.6 inch (50 to 115 mm) OD mast are included. Tilt mount options are available. |

See reverse for order information.

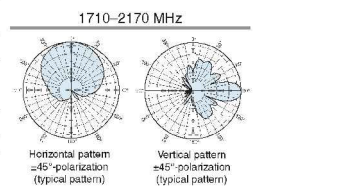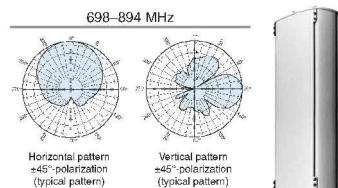

| Specifications: | 698-894 MHz | 806-884 MHz | 1710-1755 MHz | 1850-1990 MHz | 2110-2170 MHz |
|---|---------------------|---------------------|---------------------|---------------------|---------------------|
| Gain | 10.5 dBi | 11 dBi | 13.3 dBi | 13.5 dBi | 12.8 dBi |
| Front-to-back ratio | >25 dB (co-polar) | >25 dB (co-polar) | >30 dB (co-polar) | >30 dB (co-polar) | >30 dB (co-polar) |
| Maximum input power | 250 watts (at 50°C) | 250 watts (at 50°C) | 200 watts (at 50°C) | 200 watts (at 50°C) | 200 watts (at 50°C) |
| +45° and -45° polarization horizontal beamwidth | 71° (half-power) | 68° (half-power) | 61° (half-power) | 63° (half-power) | 70° (half-power) |
| +45° and -45° polarization vertical beamwidth | 37° (half-power) | 31° (half-power) | 19° (half-power) | 18° (half-power) | 18.5° (half-power) |
| Cross polar ratio (typical) | 30 dB | 30 dB | 25 dB | 25 dB | 25 dB |
| Main direction | ±90° | ±8 dB | ±8 dB | ±8 dB | ±8 dB |
| Sector | | | | | |




*Mechanical design is based on environmental conditions as stipulated in TIA-622-G-2 (December 2009) and/or ETSI 300 015 1-4 which include the static mechanical loads imposed on an antenna by wind at maximum velocity. See the Engineering Section of the catalog for further details.

Kathrein Inc., Scala Division Post Office Box 4580 Medford, OR 97501 (USA) Phone: (541) 779-6500 Fax: (541) 779-3991
Email: communications@kathrein.com Internet: www.kathrein-scala.com






840 10525

65° Dualband Directional Antenna

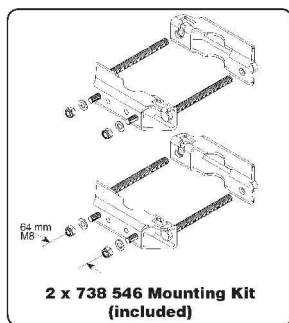

Mounting Options:

| Model | Description |
|------------------------|--|
| 2 x 738 546 (included) | Mounting Kit for 2 to 4.6 inch (50 to 115 mm) OD mast. |
| 850 10013 | Tilt Kit for use with the 2 x 738 546 mounting kit 0-34 degree downtilt angle. |

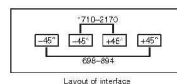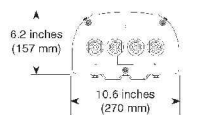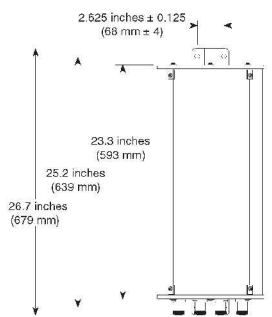

Profile PAS

Order Information:

| Model | Description |
|-----------|----------------------------------|
| 840 10525 | Antenna with 7-16 DIN connectors |

All specifications are subject to change without notice. The latest specifications are available at www.kathrein-scala.com
Kathrein Inc., Scala Division Post Office Box 4580 Medford, OR 97501 (USA) Phone: (541) 779-6500 Fax: (541) 779-3991
Email: communications@kathrein.com Internet: www.kathrein-scala.com

AlphaCell General Specifications



| Model: | 220 GXL | 195 GXL | 165 GXL |
|--------------------|------------------------------|------------------------------|------------------------------|
| Warranty: | 4 to 5 year full replacement | 4 to 5 year full replacement | 4 to 5 year full replacement |
| Service Life: | Extended | Extended | Extended |
| Runtime (minutes): | 220 | 195 | 165 |
| Sealed VRLA: | Valve regulated lead acid | Valve regulated lead acid | Valve regulated lead acid |
| Heat Resistant: | Extreme Low | Extreme Low | Extreme Low |
| Hydrogen Emission: | Threated insert | Threated insert | Threated insert |
| Terminals: | 1/4" - 20 UNC | 1/4" - 20 UNC | 1/4" - 20 UNC |

Specifications¹

| Model: | 220 GXL | 195 GXL | 165 GXL |
|---|---|----------------------------|----------------------------|
| Typical Runtime (minutes): | 220 | 195 | 165 |
| Cells Per Unit: | 6 | 6 | 6 |
| Voltage Per Unit: | 12.8 | 12.8 | 12.8 |
| Conductance Value: | 1175 | 1100 | 1000 |
| Max. Discharge Current (A): | 800 | 800 | 800 |
| Short Circuit Current (A): | 2800 | 2600 | 2500 |
| 10 Second Volts @ 100A: | 11.4 | 11.3 | 11.2 |
| Ohms Impedance 50Hz: | 0.0050 | 0.0050 | 0.0055 |
| Nominal Capacity at 20hrs: (to 1.75VPC) | 109Ah | 100Ah | 86 |
| Nominal Capacity at 20hrs: (to 1.70VPC) | 110Ah | 102Ah | 87 |
| BCI Group Size: | 31 | 31 | 27 |
| Weight (lb/kg): | 73/33.2 | 67/30.5 | 63/28.6 |
| Height w/ Terminals (in/mm): | 8.48/215.4 | 8.49/215.4 | 8.52/214.5 |
| Width (in/mm): | 13.42/340.9 | 13.42/340.9 | 12.5/317.8 |
| Depth (in/mm): | 6.80/172.7 | 6.80/172.7 | 6.83/173.4 |
| Operating Temperature Range | | | |
| Discharge: | -40 to 71°C (-40 to 160°F) | -40 to 71°C (-40 to 160°F) | -40 to 71°C (-40 to 160°F) |
| Charge (with temp compensation): | 23 to 80°C (-9.4 to 140°F) | 23 to 80°C (-9.4 to 140°F) | 23 to 80°C (-9.4 to 140°F) |
| Float Charging Voltage (Vdc): | 13.5 to 13.8 | 13.5 to 13.8 | 13.5 to 13.8 |
| AC Ripple Charger: | 0.5% RMS or 1.5% off float charge voltage recommended for best results. Max. allowed = 4% P-P | | |

Notes:
¹Warranty varies by country and region. Warranty valid only when used with Alpha approved Power Supplies, Chargers and Enclosures. Consult your sales person for details.
²Runtime calculated using a 25A DC constant current load.
³Dimensions at top of battery.
⁴See AlphaCell Users Guide for Additional Details.

Typical Standby Time in Minutes @ 25°C/77°F

| Model | 4A | 6A | 8A | 10A | 15A |
|----------------|-------|-------|-------|-------|-------|
| 220Vdc @ 4A | 220 | 195 | 165 | 220 | 195 |
| 3 batteries: | 508 | 453 | 396 | 520 | 465 |
| 4 batteries: | 678 | 623 | 546 | 700 | 645 |
| 5 batteries: | 847 | 773 | 678 | 880 | 815 |
| 6 batteries: | 1017 | 938 | 822 | 1070 | 995 |
| 7 batteries: | 1187 | 1108 | 972 | 1260 | 1175 |
| 8 batteries: | 1357 | 1278 | 1116 | 1450 | 1355 |
| 9 batteries: | 1527 | 1448 | 1260 | 1640 | 1525 |
| 10 batteries: | 1697 | 1618 | 1404 | 1830 | 1705 |
| 11 batteries: | 1867 | 1788 | 1548 | 2020 | 1885 |
| 100 batteries: | 16997 | 16918 | 14364 | 18930 | 17905 |


*Above calculations based on an AC load with a 90 cable plant power factor.
 For contact information visit www.alpha.com

| North America | Europe, Middle East & Africa | Asia Pacific | Latin & South America |
|--|--|--|---|
| Canada Tel: +1 604 430 1476 Fax: +1 604 430 0989 Toll Free: +1 800 667 0740 | Cyprus Tel: +357 25 375 675 Fax: +357 52 359 395 | Germany Tel: +49 9122 79889 0 Fax: +49 9122 79389 21 | Lithuania Tel: +370 5 210 5291 Fax: +370 5 210 5292 |
| USA Tel: +1 360 647 2363 Fax: +1 360 671 4930 | Russia Tel: +7 495 925 9844 Fax: +7 495 916 1249 | United Kingdom Tel: +44 1279 501110 Fax: +44 1279 653070 | P.R. China Tel: +852 2738 8689 Fax: +852 2199 7908 |
| | | | |

| REV. | DATE/BY: | REVISION DESCRIPTION: |
|------|-------------------|-----------------------|
| 0 | FXC 03/15/2013 | ISSUED FOR REVIEW |
| | | |
| | | |
| | | |
| | | |

ENGINEER/CONSULTANT:

Civil Engineer



CONNELL DESIGN GROUP, LLC
CONSULTING CIVIL ENGINEERS
26455 RANCHO PARKWAY SOUTH, LAKE FOREST, CA 92630
(949) 753-8807 OFFICE - (949) 753-8833 FAX

CLIENT:



CROWN CASTLE
NG WEST, INC.

STAMP:

SITE INFO:

SITE NAME: **MON10**
VERIZON MONTECITO-MON10

SITE ADDRESS: THOMAS BROS PAGE 997 GRID C1
R.O.W. NORTH SIDE OF EAST VALLEY RD
(ADJACENT TO 2110 EAST VALLEY RD)
SANTA BARBARA, CA 93108
LAT: 34.43728
LONG: -119.60648

SHEET TITLE:

DETAILS


DRAWING INFO:

DRAWN BY:
FC


SHEET NUMBER:

D-3

(2) FLUSH MOUNTED VENT(S) WILL BE LOCATED IN A MANNER TO INSURE PROPER CLEARANCES IN ACCORDANCE TO CITY SPECIFICATIONS
(DB1212P PARKWAY GRATE CAST IRON 15" X15" 31 LBS)

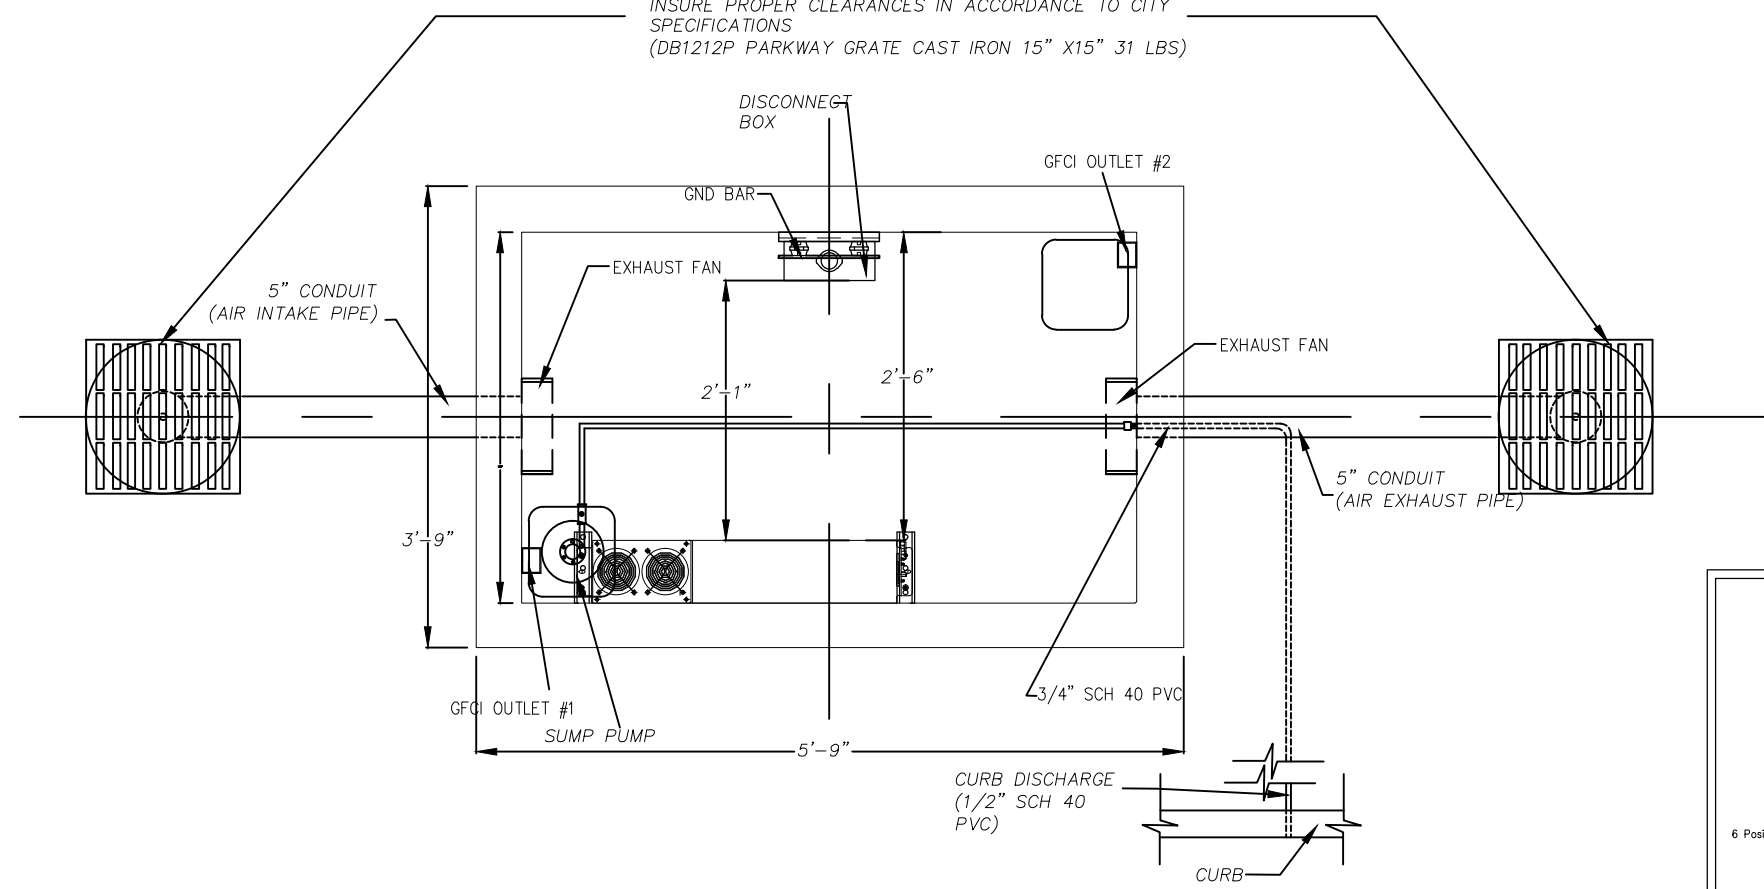


WIRING SCHEMATIC

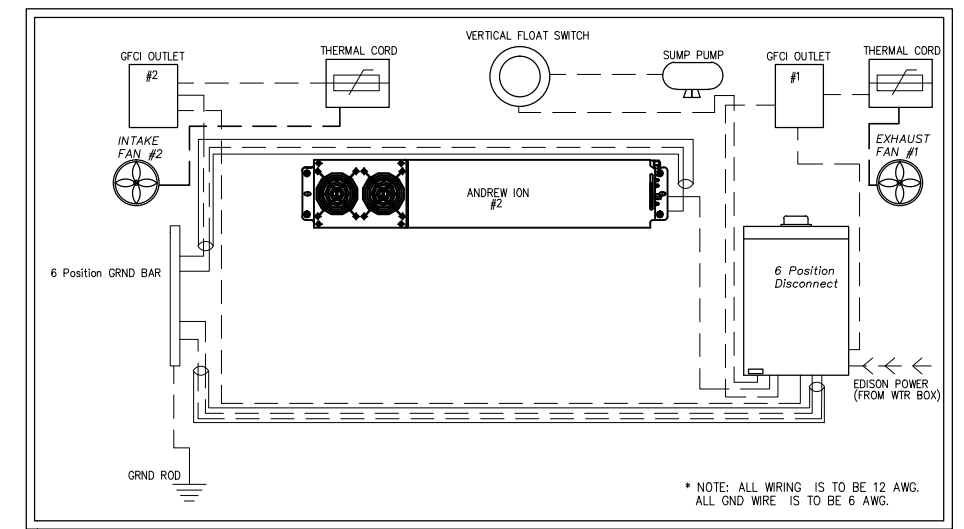

--- GROUND WIRE (6 AWG)
--- POWER WIRE (12 AWG)
1/2" LIQUIDTIGHT FLEX

(2) FLUSH MOUNTED VENT(S) WILL BE LOCATED IN A MANNER TO INSURE PROPER CLEARANCES IN ACCORDANCE TO CITY SPECIFICATIONS
(DB1212P PARKWAY GRATE CAST IRON 15" X15" 31 LBS)

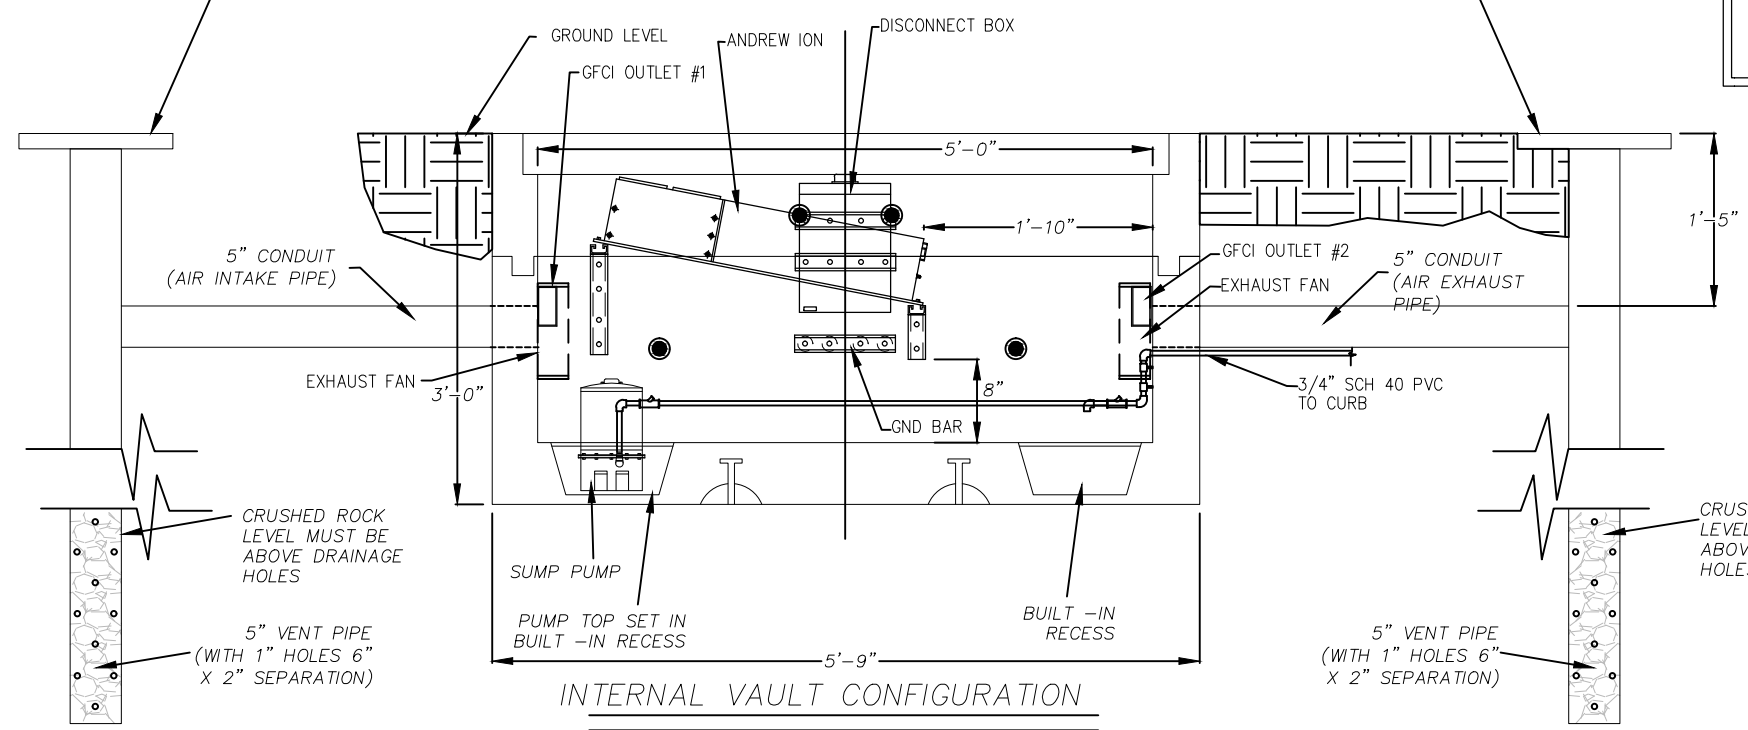

INTERNAL VAULT CONFIGURATION

* VENTS CAN BE FIELD CONFIGURED TO REDUCE OVER ALL FOOT PRINT AND AID REDUCING THE IMPACT ON THE SURROUNDING ENVIRONMENT.

Attachment 4

Antenna Specifications

65° Dualband Directional Antenna

Kathrein's dual band antennas are ready for 3G applications, covering all existing wireless bands as well as all spectrum under consideration for future systems, LTE, PCS and 3G/UMTS. These cross-polarized antennas offer diversity operation in the same space as a conventional 700 MHz antenna, and are mountable on our compact sector brackets

- Wide band operation.
- Exceptional intermodulation characteristics.
- Various gain, beamwidth and downtilt ranges.
- High strength pultruded fiberglass radome.




General specifications:

| | |
|-------------------------|---|
| Frequency range | 698–894 MHz 1710–2170 MHz |
| Impedance | 50 ohms |
| VSWR | <1.5:1 |
| Intermodulation (2x20w) | IM3: <-150 dBc |
| Polarization | +45° and -45° |
| Connector | 4 x 7-16 DIN female |
| Isolation intrasystem | >30 dB |
| Weight | 15.9 lb (7.2 kg) |
| Dimensions | 22.8 x 10.3 x 5.5 inches (579 x 262 x 139 mm) |
| Wind load | at 93 mph (150kph) |
| Front/Side/Rear | 23 lbf / 18 lbf / 41 lbf (100 N) / (80 N) / (180 N) |
| Wind survival rating* | 120 mph (200 kph) |
| Shipping dimensions | 29 x 11.9 x 7.6 inches (736 x 302 x 192 mm) |
| Shipping weight | 19.2 lb (8.7 kg) |
| Mounting | Fixed and tilt mount options are available for 2 to 4.6 inch (50 to 115 mm) OD masts. |

See reverse for order information.


698–894 MHz

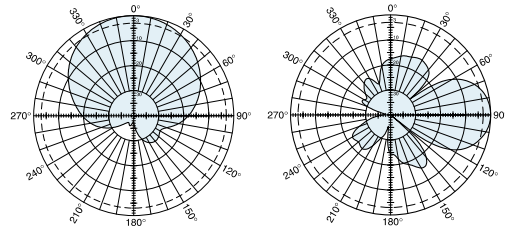

Horizontal pattern
±45°-polarization
(typical pattern)

Vertical pattern
±45°-polarization
(typical pattern)

1710–2170 MHz

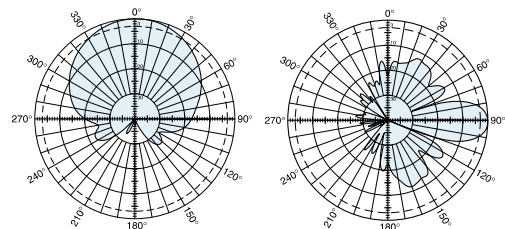

Horizontal pattern
±45°-polarization
(typical pattern)



Vertical pattern
±45°-polarization
(typical pattern)

| Specifications: | 698–806 MHz | 824–894 MHz | 1710–1755 MHz | 1850–1990 MHz | 2110–2170 MHz |
|---|---------------------|---------------------|---------------------|---------------------|---------------------|
| Gain | 10.5 dBi | 11 dBi | 12.5 dBi | 13.3 dBi | 13.6 dBi |
| Front-to-back ratio | >25 dB (co-polar) | >25 dB (co-polar) | >27 dB (co-polar) | >27 dB (co-polar) | >27 dB (co-polar) |
| Maximum input power | 250 watts (at 50°C) | 250 watts (at 50°C) | 200 watts (at 50°C) | 200 watts (at 50°C) | 200 watts (at 50°C) |
| +45° and -45° polarization horizontal beamwidth | 72° (half-power) | 66° (half-power) | 64° (half-power) | 64° (half-power) | 60° (half-power) |
| +45° and -45° polarization vertical beamwidth | 37° (half-power) | 34° (half-power) | 19° (half-power) | 18.5° (half-power) | 18° (half-power) |
| Cross polar ratio | | | | | |
| Main direction 0° | 30 dB (typical) | 25 dB (typical) | 25 dB (typical) | 25 dB (typical) | 25 dB (typical) |
| Sector ±60° | >10 dB | >10 dB | >8 dB | >8 dB | >8 dB |

* Mechanical design is based on environmental conditions as stipulated in TIA-222-G-2 (December 2009) and/or ETS 300 019-1-4 which include the static mechanical load imposed on an antenna by wind at maximum velocity. See the Engineering Section of the catalog for further details.



11241-FRO/a

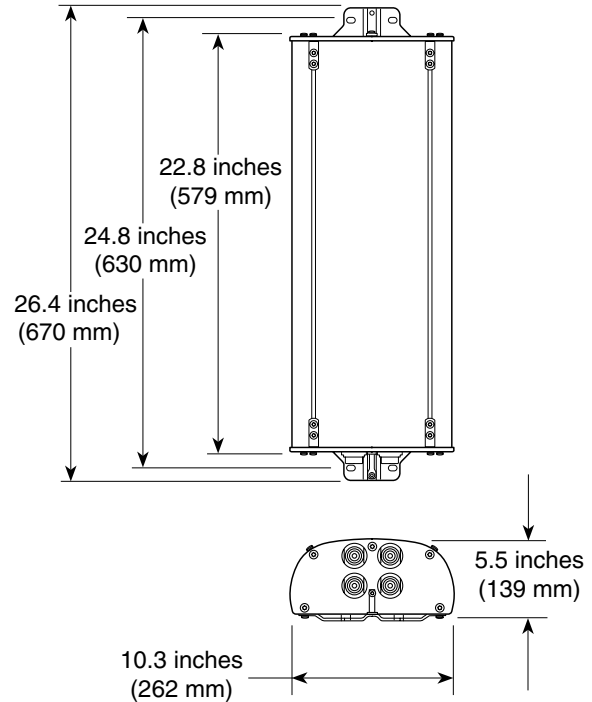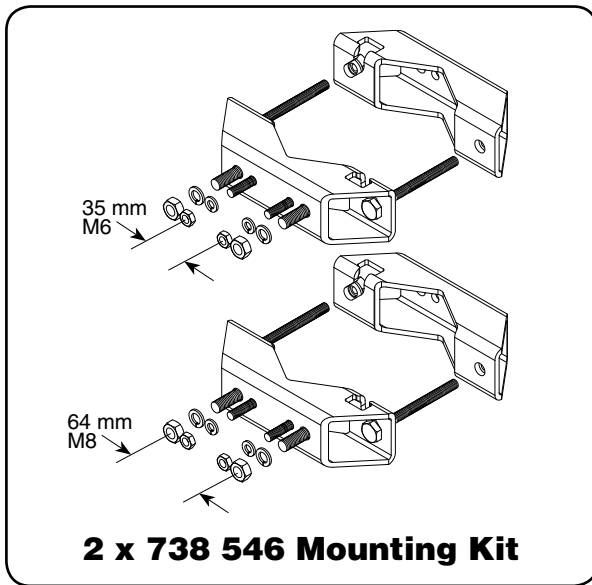

Profile PA2

Mounting Options:

| Model | Description |
|-------------|---|
| 2 x 738 546 | Mounting Kit for 2 to 4.6 inch (50 to 115 mm) OD mast. |
| 850 10013 | Tilt Kit for use with the 2 x 738 546 mounting kit 0–34 degrees downtilt angle. |

| | |
|-----------|------|
| 1710–2170 | |
| –45° | +45° |
| –45° | +45° |
| 698–894 | |

Order Information:


| Model | Description |
|-----------|----------------------------------|
| 840 10525 | Antenna with 7-16 DIN connectors |

All specifications are subject to change without notice. The latest specifications are available at www.kathrein-scala.com.

Appendix A-1


RF EXPOSURE AT ANTENNA LEVEL

RF EXPOSURE AT THE LEVEL OF THE ANTENNA
BASED ON PERCENTAGE OF FCC MAXIMUM
PUBLIC & OCCUPATIONAL EXPOSURE LIMIT

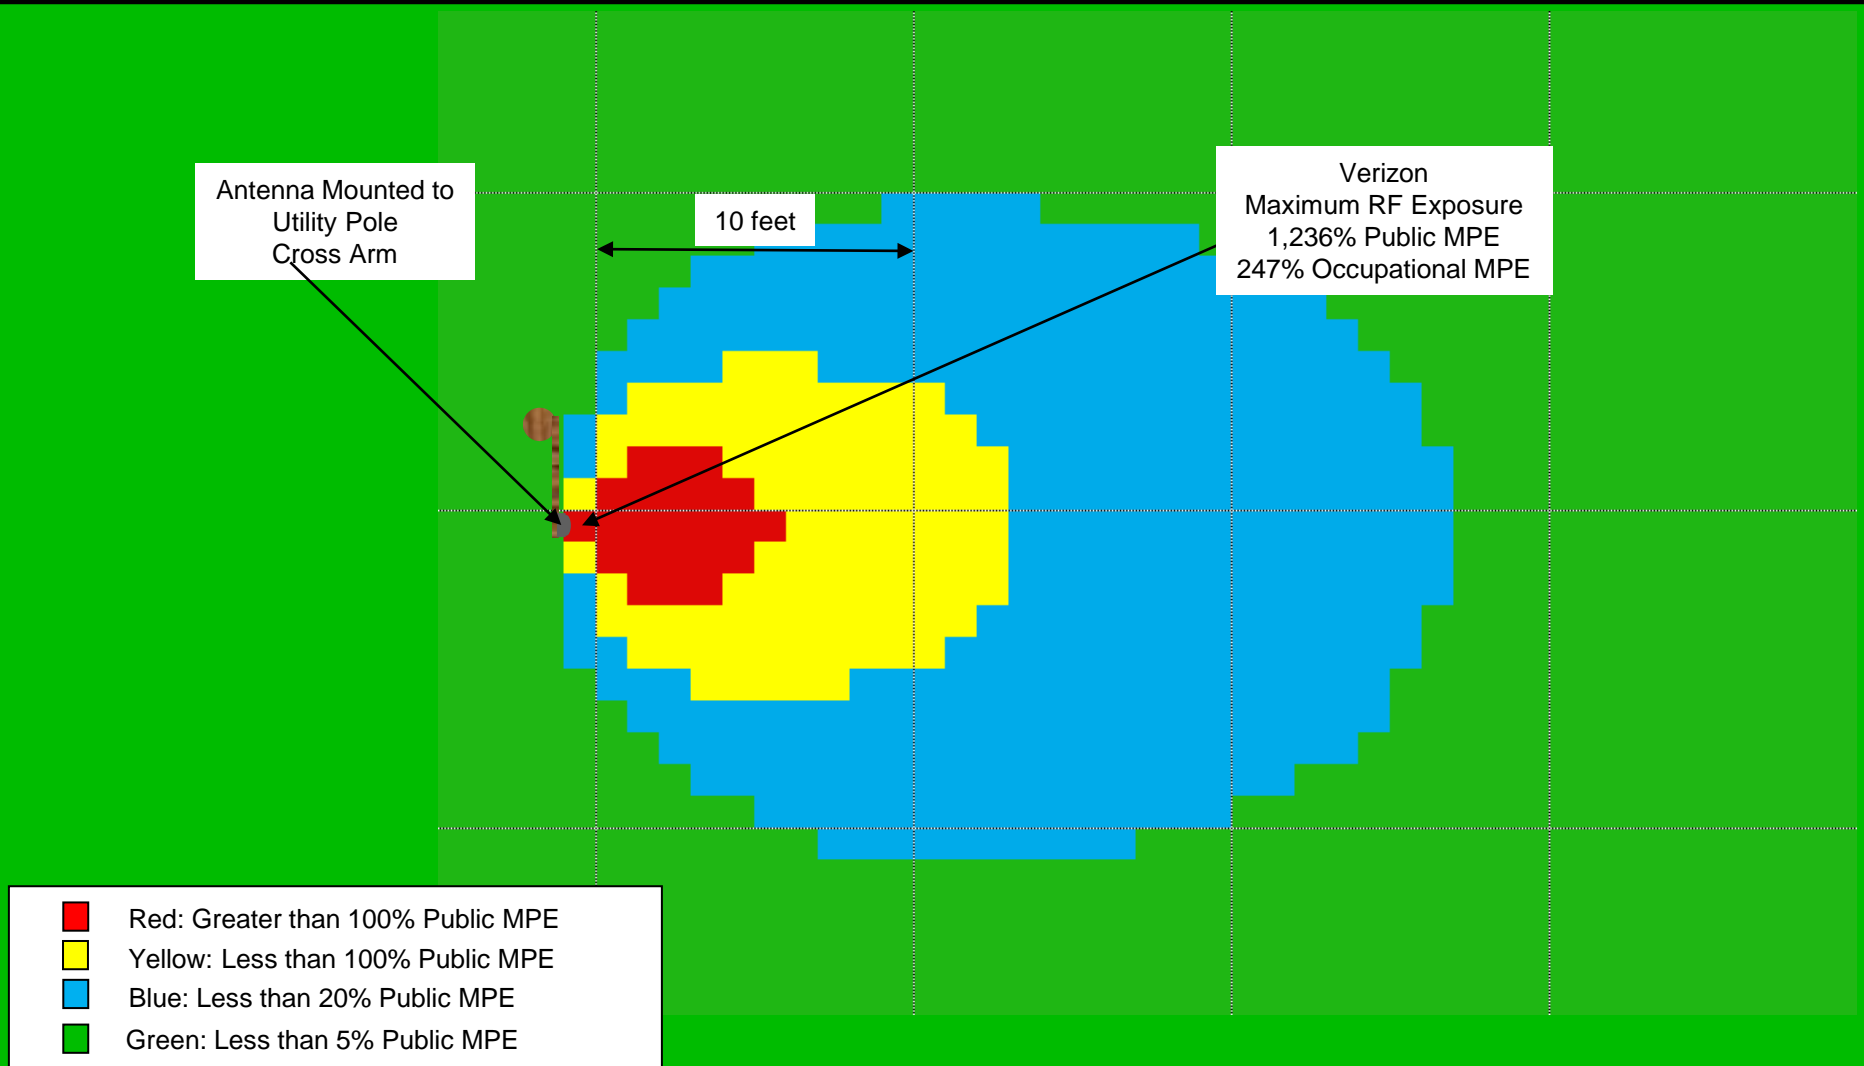

Appendix A-2

RF EXPOSURE AT GROUND LEVEL

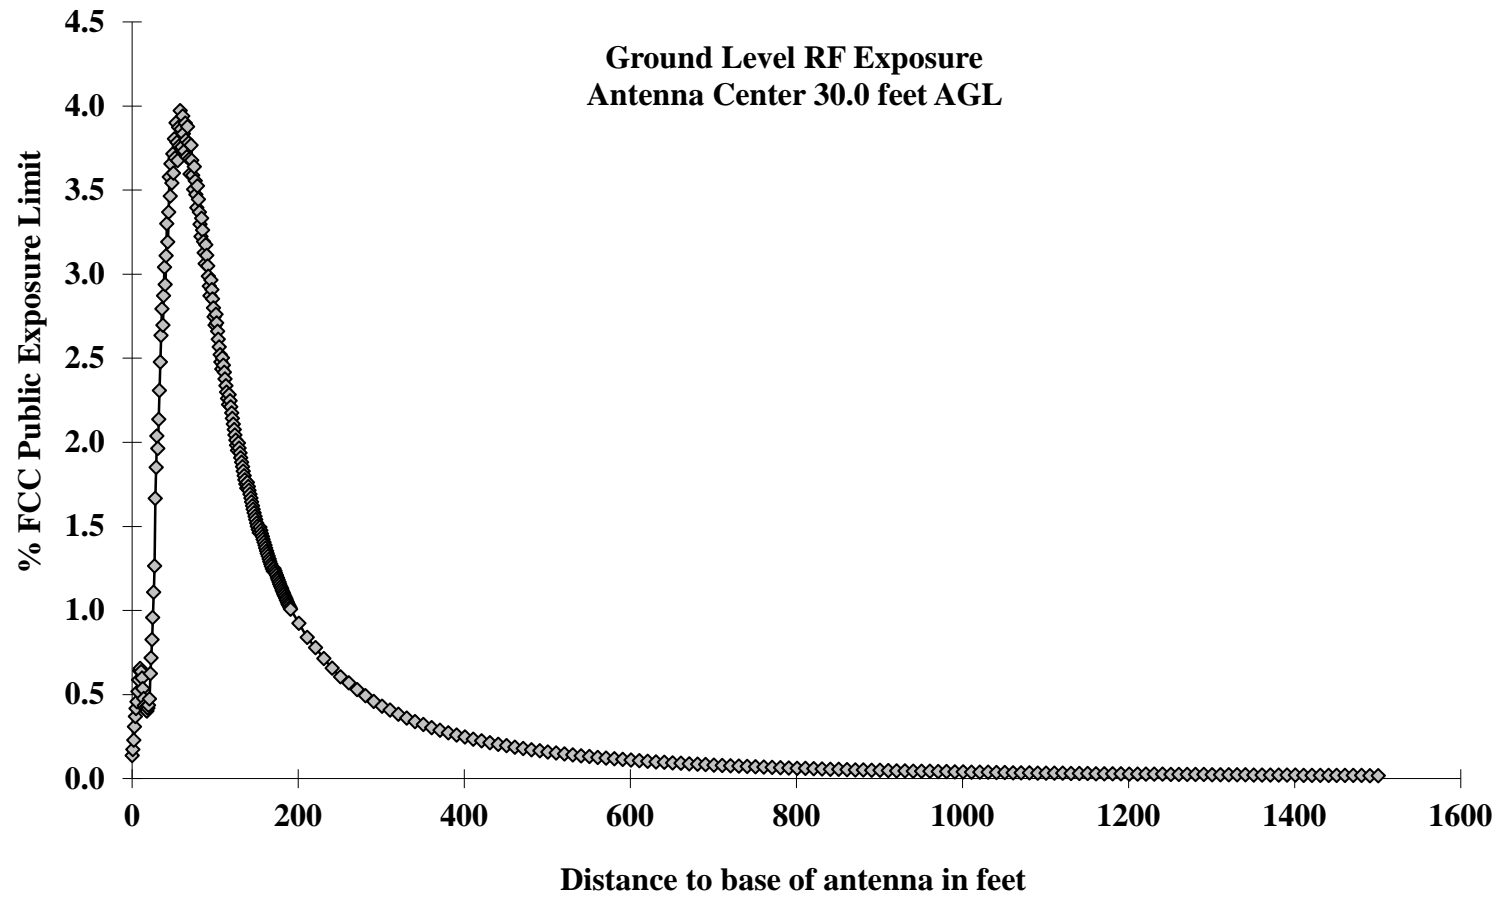

Appendix A-3

RF CAUTION SIGN



CAUTION

The radio frequency (RF) emissions at this site have been evaluated for potential RF exposure to personnel who may need to work near these antennae.

RF EXPOSURE AT 6 FEET OR CLOSER TO THE FACE OF THE ANTENNA MAY EXCEED THE FCC PUBLIC EXPOSURE LIMITS. RF EXPOSURE AT 3 FEET OR CLOSER TO THE FACE OF THE ANTENNA MAY EXCEED THE FCC OCCUPATIONAL EXPOSURE LIMITS. OBEY ALL SITE RF SAFETY GUIDELINES. ONLY QUALIFIED WORKERS THAT HAVE RF SAFETY TRAINING MAY WORK WITHIN THE PUBLIC EXCLUSION ZONE. ANYONE NEEDING TO WORK INSIDE THE EXCLUSION ZONE SHOULD CALL: 1-866-639-8460 FOR INSTRUCTIONS PRIOR TO COMMENCING WORK. REFER TO SITE: _____

STATEMENT OF EXPERIENCE

Jerrold Talmadge Bushberg, Ph.D., DABMP, DABSNM, FAAPM

(800) 760-8414 jrbushberg@hampc.com

Dr. Jerrold Bushberg has performed health and safety analysis for RF & ELF transmissions systems since 1978 and is an expert in both health physics and medical physics. The scientific discipline of Health Physics is devoted to radiation protection, which, among other things, involves providing analysis of radiation exposure conditions, biological effects research, regulations and standards as well as recommendations regarding the use and safety of ionizing and non-ionizing radiation. In addition, Dr. Bushberg has extensive experience and lectures on several related topics including medical physics, radiation protection, (ionizing and non-ionizing), radiation biology, the science of risk assessment and effective risk communication in the public sector.

Dr. Bushberg's doctoral dissertation at Purdue University was on various aspects of the biological effects of microwave radiation. He has maintained a strong professional involvement in this subject and has served as consultant or appeared as an expert witness on this subject to a wide variety of organizations/institutions including, local governments, school districts, city planning departments, telecommunications companies, the California Public Utilities Commission, the California Council on Science and Technology, national news organizations, and the U.S. Congress. In addition, his consultation services have included detailed computer based modeling of RF exposures as well as on-site safety inspections. Dr. Bushberg has performed RF & ELF environmental field measurements and recommend appropriate mitigation measures for numerous transmission facilities in order to assure compliance with FCC and other safety regulations and standards. The consultation services provided by Dr. Bushberg are based on his professional judgement as an independent scientist, however they are not intended to necessarily represent the views of any other organization.

Dr. Bushberg is a member of the main scientific body of International Committee on Electromagnetic Safety (ICES) which reviews and evaluates the scientific literature on the biological effects of nonionizing electromagnetic radiation and establishes exposure standards. He also serves on the ICES Risk Assessment Working Group that is responsible for evaluating and characterizing the risks of nonionizing electromagnetic radiation. Dr. Bushberg was appointed and is serving as a member of the main scientific council of the National Council on Radiation Protection and Measurements (NCRP). He is also the Senior Scientific Vice-President of the NCRP and chairman of the NCRP Board of Directors. Dr. Bushberg has served as chair of the NCRP committee on Radiation Protection in Medicine and he continues to serve as a member of this committee as well as the NCRP scientific advisory committee on Non-ionizing Radiation Safety. The NCRP is the nation's preeminent scientific radiation protection organization, chartered by Congress to evaluate and provide expert consultation on a wide variety of radiological health issues. The current FCC RF exposure safety standards are based, in large part, on the recommendations of the NCRP. Dr. Bushberg was elected to the International Engineering in Medicine and Biology Society Committee on Man and Radiation (COMAR) which has as its primary area of responsibility the examination and interpreting the biological effects of non-ionizing electromagnetic energy and presenting its findings in an authoritative and professional manner. Dr. Bushberg also served for several years as a member of a six person U.S. expert delegation to the international scientific community on Scientific and Technical Issues for Mobile Communication Systems established by the FCC and the FDA Center for Devices and Radiological Health.

Dr. Bushberg is a full member of the Bioelectromagnetics Society, the Health Physics Society and the Radiation Research Society. Dr. Bushberg received both a Masters of Science and Ph.D. from the Department of Bionucleonics at Purdue University. Dr. Bushberg is a fellow of the American Association of Physicists in Medicine and is certified by several national professional boards with specific sub-specialty certification in radiation protection and medical physics. Prior to coming to California, Dr. Bushberg was on the faculty of Yale University School of Medicine.

JERROLD T. BUSHBERG Ph.D., DABMP, DABSNM, FAAPM
◆HEALTH AND MEDICAL PHYSICS CONSULTING◆

7784 Oak Bay Circle Sacramento, CA 95831
(800) 760-8414–jbushberg@hampc.com

Bhavani Yella
Crown Castle
890 Tasman Drive
Milpitas, CA 95035

April 24, 2013

Introduction

At your request, I have reviewed the technical specifications and calculated the maximum potential radiofrequency, (RF), power density from the proposed Crown Castle (CC) Dual Panel Distributed Antenna System (DAS) sites proposed for the right-of-way in Santa Barbara, CA. A DAS is a network of spatially separated antenna sites called “nodes” connected to a common source that provides wireless service within a geographic area. DAS antennae are typically installed near the top of light standards or on utility poles. The idea is to split the transmitted signal among several antenna sites, separated in space so as to provide coverage over the same area as a single antenna but with reduced total power and improved reliability. Thus a single antenna radiating at high power is replaced by a group (i.e., network) of low-power antennas to cover the same area. Some of the other advantages of DAS include the ability to provide service for multiple wireless carriers without the need to have separate antenna sites for each carrier at each location and the ability to place the antennae on existing vertical structures such as light or utility poles.

This proposed DAS node will utilize three omni antennae mounted on the cross arms of a utility pole. Two of the antennae will be Comba model OOA-360V06N0-3. The maximum effective radiated power (ERP) from one of the Comba omni antennae will be up to 35.24 watts at approximately 775 MHz utilizing LTE transmission technology; 21.63 watts at approximately 850 MHz and 44.16 watts at approximately 1,900 MHz utilizing CDMA/EVDO transmission technology. The maximum ERP of the other Comba omni antennae will be up to 35.24 watts at approximately 775 MHz utilizing LTE transmission technology. The maximum ERP of the third omni antenna (Amphenol antenna model WB3X080X06Fx50) will be 138.16 watts at approximately 2,100 MHz utilizing LTE transmission technology and 69.18 watts at approximately 1,850 MHz utilizing GSM/UMTS transmission technology. The distance from the antenna center to the ground will be at least 22.0 feet. This proposed DAS node will be located at 453 Sheffield Dr, Santa Barbara, CA, 93108 and the site plan is shown in attachment one. The antenna specification details are depicted in attachment two.

Calculation Methodology

Calculations at the level of the antenna were made in accordance with the cylindrical model recommendations for near-field analysis contained in the Federal Communications Commission, Office of Engineering and Technology Bulletin 65 (OET 65) entitled "Evaluating Compliance with FCC-Guidelines for Human Exposure to Radiofrequency Electromagnetic Fields." RF exposure calculations at ground level were made using equation 10 from the same OET document. Several assumptions were made in order to provide the most conservative or "worst case" projections of power densities. Calculations were made assuming all channels

were operating simultaneously at their maximum design effective radiated power. Attenuation (weakening) of the signal that would result from surrounding foliage or buildings was ignored. Buildings or other structures can reduce the signal strength by a factor of 10 (i.e., 10 dB) or more depending upon the construction material. In addition, for ground level calculations, the ground or other surfaces were considered to be perfect reflectors (which they are not) and the RF energy was assumed to overlap and interact constructively at all locations (which they would not) thereby resulting in the calculation of the maximum potential exposure. In fact, the accumulations of all these very conservative assumptions, will significantly overestimate the actual exposures that would typically be expected from such a facility. However, this method is a prudent approach that errs on the side of safety.

RF Safety Standards

The two most widely recognized standards for protection against RF field exposure are those published by the American National Standards Institute (ANSI) C95.1 and the National Council on Radiation Protection and measurement (NCRP) report #86. The NCRP is a private, congressionally chartered institution with the charge to provide expert analysis of a variety of issues (especially health and safety recommendations) on radiations of all forms. The scientific analyses of the NCRP are held in high esteem in the scientific and regulatory community both nationally and internationally. In fact, the vast majority of the radiological health regulations currently in existence can trace their origin, in some way, to the recommendations of the NCRP.

All RF exposure standards are frequency-specific, in recognition of the differential absorption of RF energy as a function of frequency. The most restrictive exposure levels in the standards are associated with those frequencies that are most readily absorbed in humans. Maximum absorption occurs at approximately 80 MHz in adults. The NCRP maximum allowable continuous occupational exposure at this frequency is 1,000 $\mu\text{W}/\text{cm}^2$. This compares to 2,933 $\mu\text{W}/\text{cm}^2$ at cellular frequencies and 5,000 $\mu\text{W}/\text{cm}^2$ at PCS frequencies that are absorbed much less efficiently than exposures in the VHF TV band.

The traditional NCRP philosophy of providing a higher standard of protection for members of the general population compared to occupationally exposed individuals, prompted a two-tiered safety standard by which levels of allowable exposure were substantially reduced for "uncontrolled " (e.g., public) and continuous exposures. This measure was taken to account for the fact that workers in an industrial environment are typically exposed no more than eight hours a day while members of the general population in proximity to a source of RF radiation may be exposed continuously. This additional protection factor also provides a greater margin of safety for children, the infirmed, aged, or others who might be more sensitive to RF exposure. After several years of evaluating the national and international scientific and biomedical literature, the members of the NCRP scientific committee selected 931 publications in the peer-reviewed scientific literature on which to base their recommendations. The current NCRP recommendations limit continuous public exposure at cellular frequencies (e.g., ~820MHz) to 550 $\mu\text{W}/\text{cm}^2$ and to 1,000 $\mu\text{W}/\text{cm}^2$ at PCS frequencies (~1,900 MHz).

The 1992 ANSI standard was developed by Scientific Coordinating Committee 28 (SCC 28) under the auspices of the Institute of Electrical and Electronic Engineers (IEEE). This standard, entitled "IEEE Standards for Safety Levels with Respect to Human Exposure to Radio Frequency Electromagnetic Fields, 3 kHz to 300 GHz" (IEEE C95.1-1991), was issued in April 1992 and subsequently adopted by ANSI. A revision of this standard (C95.1-2005) was completed in October 2005 by SCC 39 the IEEE International Committee on Electromagnetic Safety. Their recommendations are similar to the NCRP recommendations for the maximum permissible exposure (MPE) to the public PCS frequencies (950 $\mu\text{W}/\text{cm}^2$ for continuous exposure at 1,900 MHz) and incorporates the convention of providing for a greater margin of safety for public as compared with

occupational exposure. Higher whole body exposures are allowed for brief periods provided that no 30 minute time-weighted average exposure exceeds these aforementioned limits.

On August 9, 1996, the Federal Communications Commission (FCC) established a RF exposure standard that is a hybrid of the current ANSI and NCRP standards. The maximum permissible exposure values used to assess environmental exposures are those of the NCRP (i.e., maximum public continuous exposure at cellular and PCS frequencies of $550 \mu\text{W}/\text{cm}^2$ and $1,000 \mu\text{W}/\text{cm}^2$ respectively). The FCC issued these standards in order to address its responsibilities under the National Environmental Policy Act (NEPA) to consider whether its actions will "significantly affect the quality of the human environment." In as far as there was no other standard issued by a federal agency such as the Environmental Protection Agency (EPA), the FCC utilized their rulemaking procedure to consider which standards should be adopted. The FCC received thousands of pages of comments over a three-year review period from a variety of sources including the public, academia, federal health and safety agencies (e.g., EPA & FDA) and the telecommunications industry. The FCC gave special consideration to the recommendations by the federal health agencies because of their special responsibility for protecting the public health and safety. In fact, the MPE values in the FCC standard are those recommended by EPA and FDA. The FCC standard incorporates various elements of the 1992 ANSI and NCRP standards which were chosen because they are widely accepted and technically supportable. There are a variety of other exposure guidelines and standards set by other national and international organizations and governments, most of which are similar to the current ANSI/IEEE or NCRP standard, figure one.

The FCC standards "Guidelines for Evaluating the Environmental Effects of Radiofrequency Radiation" (Report and Order FCC 96-326) adopted the ANSI/IEEE definitions for controlled and uncontrolled environments. In order to use the higher exposure levels associated with a controlled environment, RF exposures must be occupationally related (e.g., wireless company RF technicians) and they must be aware of and have sufficient knowledge to control their exposure. All other environmental areas are considered uncontrolled (e.g., public) for which the stricter (i.e., lower) environmental exposure limits apply. All carriers were required to be in compliance with the new FCC RF exposure standards for new telecommunications facilities by October 15, 1997. These standards applied retroactively for existing telecommunications facilities on September 1, 2000.

The task for the physical, biological, and medical scientists that evaluate health implications of the RF data base has been to identify those RF field conditions that can produce harmful biological effects. No panel of experts can guarantee safe levels of exposure because safety is a null concept, and negatives are not susceptible to proof. What a dispassionate scientific assessment can offer is the presumption of safety when RF-field conditions do not give rise to a demonstrable harmful effect.

Summary & Conclusions

This CC utility pole DAS node shown in attachment one, operating with the characteristics as specified above and observing an seven foot (public) exclusion zone directly in front of and at the same elevation as the antenna, will be in full compliance with FCC RF public and occupational safety exposure standards. These transmitters, by design and operation, are low-power devices. Even under maximal exposure conditions in which the antenna is transmitting at its greatest design basis ERP, the maximum exposure at the elevation of the antenna will not result in RF exposures in excess of the FCC public RF safety standard at seven or more feet from the surface of the antenna, (see appendix A-1). The maximum RF exposure at ground level will not be in excess of 1.1% of, (i.e., 90 times lower than), the FCC public safety standard, (see appendix A-2).


A chart of the electromagnetic spectrum and a comparison of RF power densities from various common sources is presented in figures two and three respectively in order to place exposures from DAS wireless systems in perspective. RF exposure in the neighborhood served by this and other DAS sites are very low due to three main factors. First, as previously stated, DAS is a relatively low-power technology. The maximum power into the antennae will be less than 343.8 watts. In addition, DAS sites utilize directional antennae that focus the RF energy toward the horizon, (i.e., parallel with the ground at the level of the antenna), thus only a very small percentage of the RF energy is emitted directly down toward the ground. This is similar to a lighthouse beacon that sends the majority of its light out toward the horizon with very little reaching the base of the lighthouse or people living nearby. Finally, as shown on the graph in appendix A-2, as one gets farther away from the site, the change in RF exposure intensity becomes more uniform with distance. Eventually there is a very rapid and consistent decrease in exposure with distance. Like all forms of electromagnetic energy, including light, the decrease in exposure at this point is proportional to the square of the increased distance. Thus, if the exposure at this point was 1% of the public exposure standard and one simply moved 10 times further away, (all other conditions being the same), the exposure would be 10^2 or 100 times less than before (i.e., 0.01% of the public exposure standard).

It is also important to realize that the FCC maximum allowable exposures are not set at a threshold between safety and known hazard but rather at 50 times below a level that the majority of the scientific community believes may pose a health risk to human populations. Thus, the previously mentioned maximum ground level exposure from these sites represents a "safety margin" from this threshold of potentially adverse health effects of more than 4,500 times.

Given the low levels of radiofrequency fields that would be generated from this CC antenna installations and given the evidence on RF biological effects in a large data base, there is no scientific basis to conclude that harmful effects will attend the utilization of this proposed wireless telecommunications facility. This conclusion is supported by a large number of scientists that have participated in standard-setting activities in the United States who are overwhelmingly agreed that RF radiation exposure below the FCC exposure limits has no demonstrably harmful effects on humans. An RF notice sign, containing appropriate contact information and indicating the stay back distance beyond which the RF exposures do not exceed the public maximum permissible exposure, should be placed near the antenna (see appendix A-3).

These findings are based on my professional evaluation of the scientific issues related to the health and safety of non-ionizing electromagnetic radiation and my analysis of the technical specification as provided by CC. The opinions expressed herein are based on my professional judgement and are not intended to necessarily represent the views of any other organization or institution. Please contact me if you require any additional information.


Sincerely,

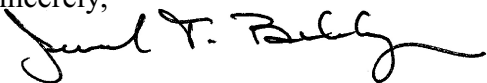

Jerrold T. Bushberg Ph.D., DABMP, DABSNM
Diplomate, American Board of Medical Physics (DABMP)
Diplomate, American Board of Science in Nuclear Medicine (DABSNM)
Fellow, American Association of Physicists in Medicine (FAAPM)

Enclosures: Figures 1-3; Attachment 1,2; Appendices A1-A3 and Statement of Experience.


National and International Public RF Exposure Standards (DAS @ 1,950 MHz)

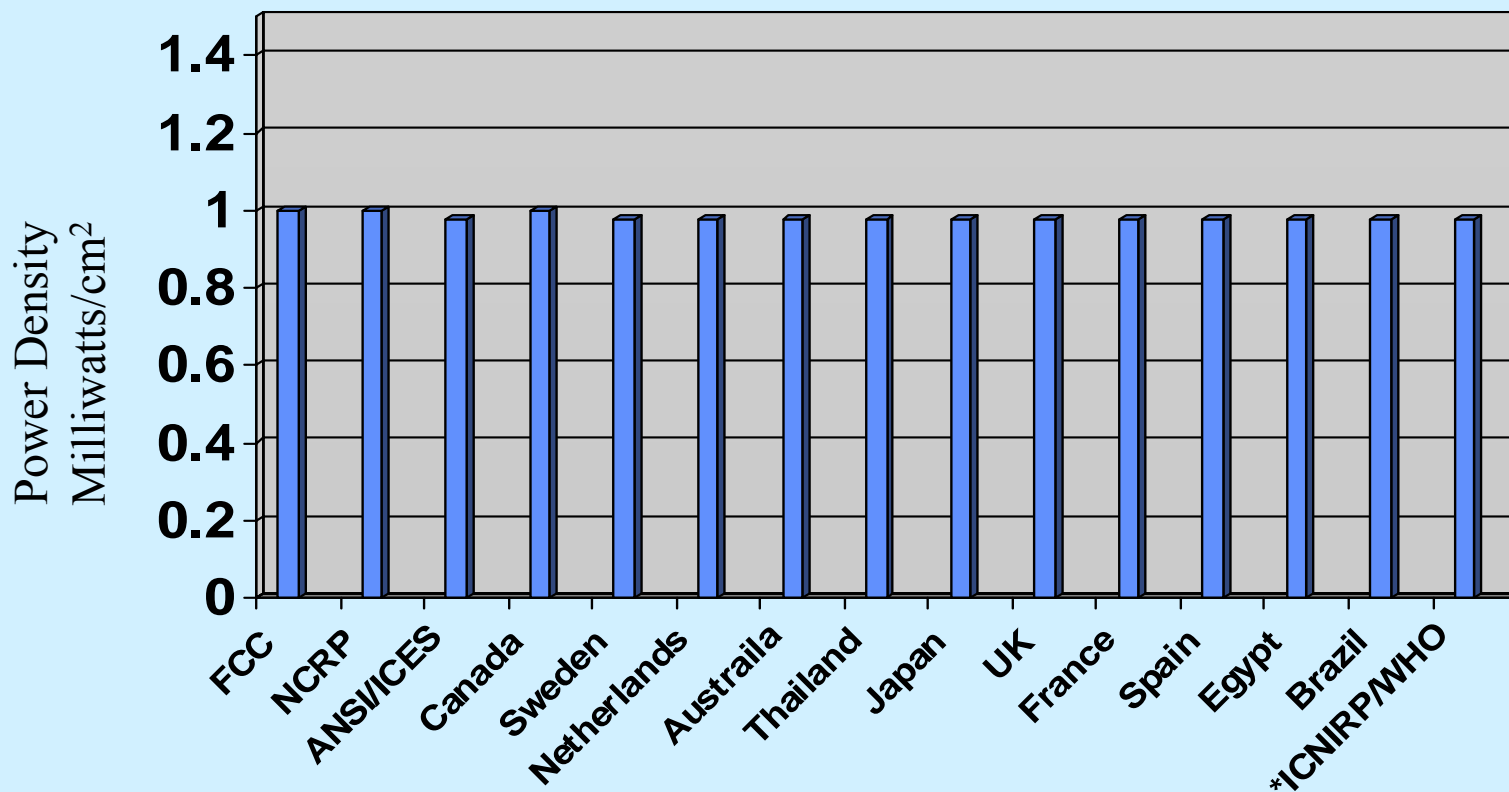

*International Commission on Non-Ionizing Radiation Protection (ICNIRP) Public Safety Exposure Standard. ICNIRP standard recommended by the World Health Organization (WHO). Members of the ICNIRP Scientific Committee were from:

- Australia
- Finland
- France
- Germany
- Hungary
- Italy
- Sweden
- Japan
- United Kingdom
- United States

Figure 1

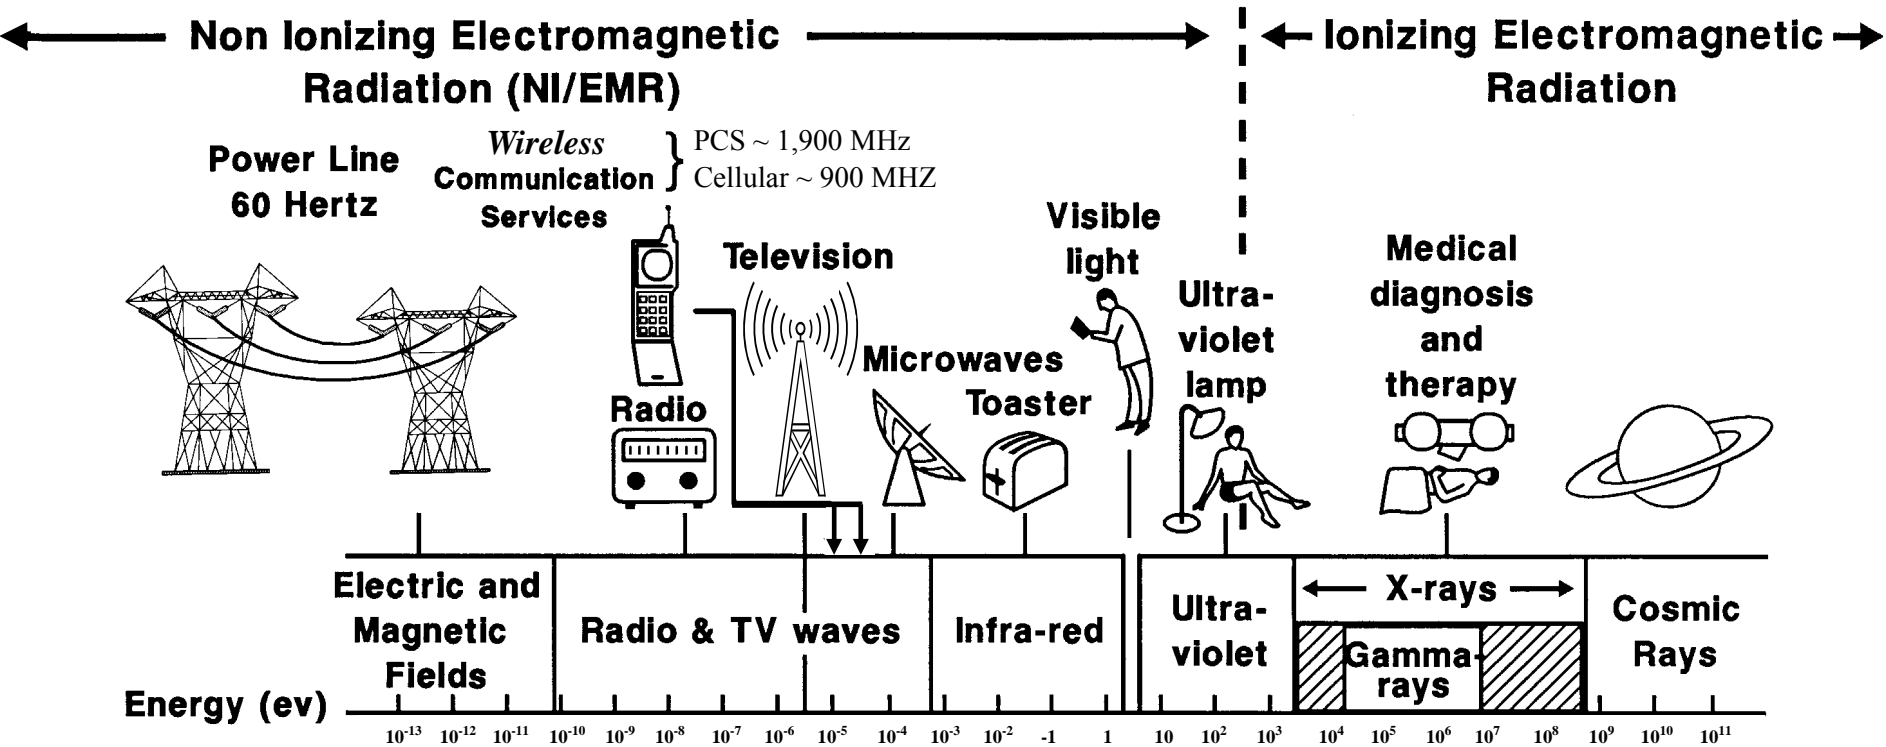

The Electromagnetic Spectrum

Figure 2

Typical Exposure from Various Radio Frequency / Microwave Sources

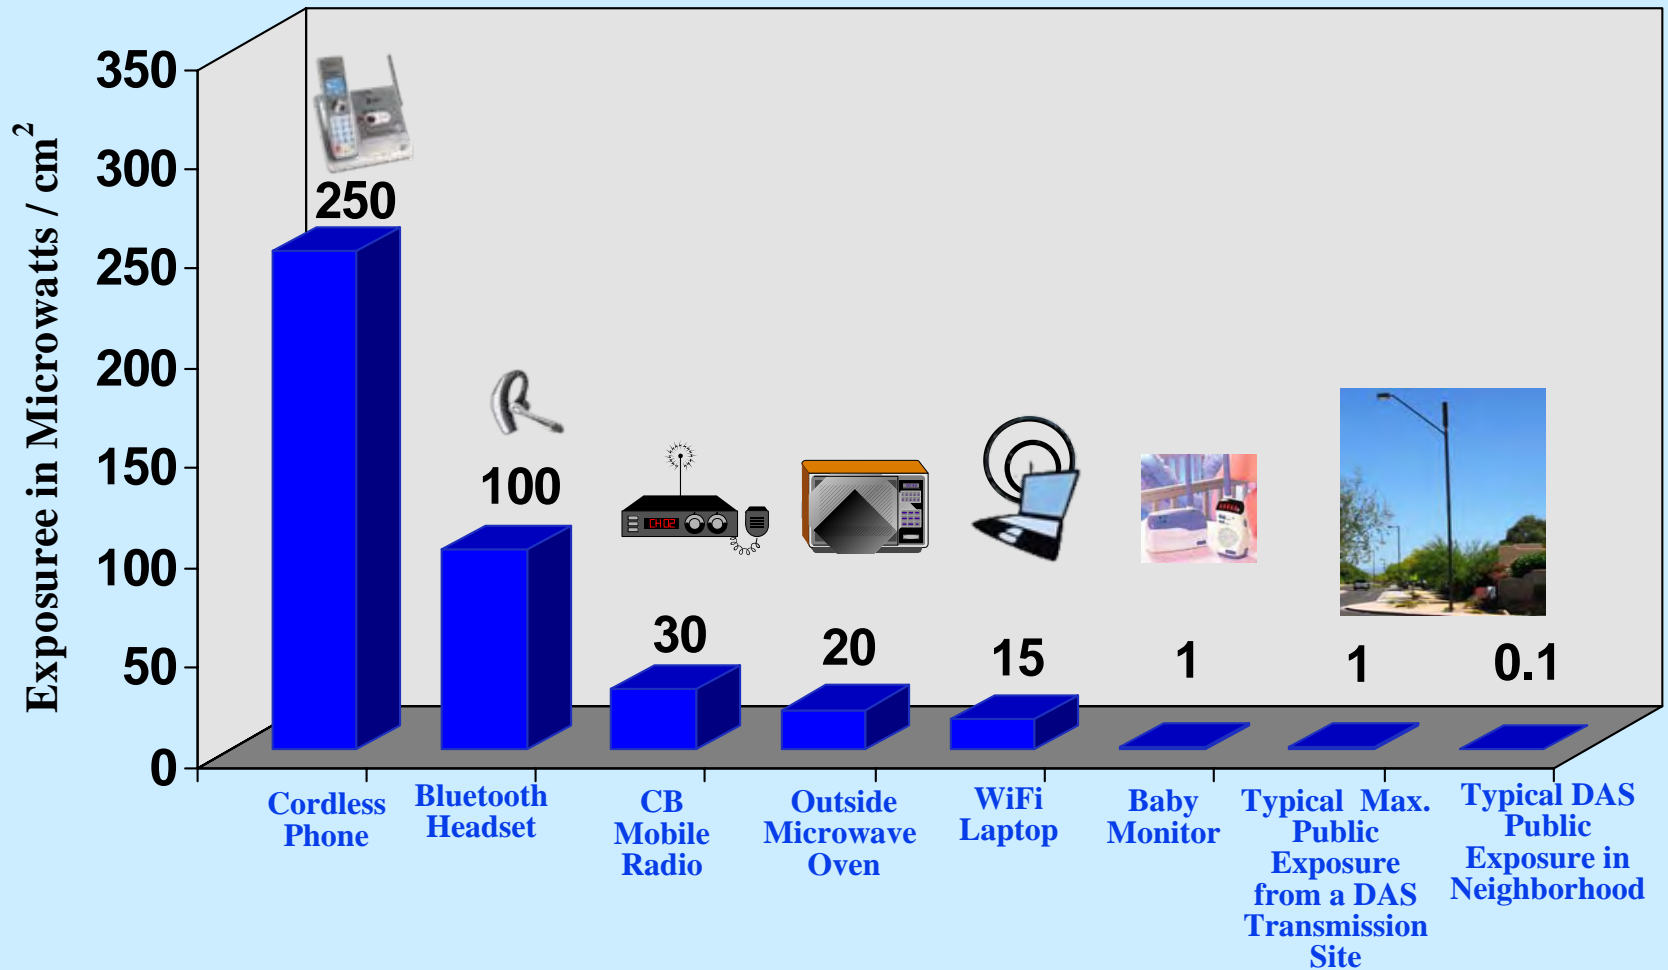


Figure 3

Attachment 1

Site Plan for DAS Node With Three Omni Antenna Mounted to Utility Pole

GENERAL NOTES

- APPROVAL OF THESE PLANS BY THE CITY ENGINEER DOES NOT AUTHORIZE ANY WORK TO BE PERFORMED UNTIL A PERMIT HAS BEEN ISSUED.
- UPON ISSUANCE OF A PERMIT, NO WORK WILL BE PERMITTED ON WEEKENDS OR HOLIDAYS WITHOUT PERMISSION FROM THE ENGINEERING DEPARTMENT.
- THE APPROVAL OF THIS PLAN OR ISSUANCE OF A PERMIT BY THE LOCAL JURISDICTION DOES NOT AUTHORIZE THE SUBDIVIDER AND OWNER TO VIOLATE ANY FEDERAL, STATE OR CITY LAWS, ORDINANCES, REGULATIONS, OR POLICIES, INCLUDING, BUT NOT LIMITED TO, THE FEDERAL ENDANGERED SPECIES ACT OF 1973 AND AMENDMENTS THERETO (16 USC SECTION 1531 ET.SEQ.).
- THE CONTRACTOR SHALL BE RESPONSIBLE FOR SURVEY MONUMENTS AND/OR VERTICAL CONTROL BENCHMARKS WHICH ARE DISTURBED OR DESTROYED BY CONSTRUCTION. A LAND SURVEYOR MUST FIELD LOCATE, REFERENCE, AND/OR PRESERVE ALL HISTORICAL OR CONTROLLING MONUMENTS PRIOR TO ANY EARTHWORK. IF DESTROYED, SUCH MONUMENTS SHALL BE REPLACED WITH APPROPRIATE MONUMENTS BY A LAND SURVEYOR, A CORNER RECORD OR RECORD OF SURVEY, AS APPROPRIATE, SHALL BE FIELD AS REQUIRED BY THE PROFESSIONAL LAND SURVEYORS ACT. IF ANY VERTICAL CONTROL IS TO BE DISTURBED OR DESTROYED, THE LOCAL JURISDICTION FIELD SURVEY SECTION MUST BE NOTIFIED, IN WRITING, AT LEAST 3 DAYS PRIOR TO THE CONSTRUCTION. THE CONTRACTOR WILL BE RESPONSIBLE FOR THE COST OF REPLACING ANY VERTICAL CONTROL BENCHMARKS DESTROYED BY THE CONSTRUCTION.
- IMPORTANT NOTICE: SECTION 4216 OF THE GOVERNMENT CODE REQUIRES A DIG ALERT IDENTIFICATION NUMBER BE ISSUED BEFORE A "PERMIT TO EXCAVATE" WILL BE VALID. FOR YOUR DIG ALERT I.D. NUMBER, CALL UNDERGROUND SERVICE ALERT, TWO DAYS BEFORE YOU DIG.
- CONTRACTOR SHALL BE RESPONSIBLE FOR THE POTHOLE AND LOCATING OF ALL EXISTING UTILITIES THAT CROSS THE PROPOSED TRENCH LINE AND MUST MAINTAIN 1" MINIMUM VERTICAL CLEARANCE.
- CONTRACTOR SHALL SUBMIT TO THE LOCAL JURISDICTION, A CONSTRUCTION PLAN TO PROTECT WATER MAINS PRIOR TO COMMENCING CONSTRUCTION.
- CONTRACTOR SHALL REPLACE OR REPAIR ALL TRAFFIC SIGNAL LOOPS, CONDUIT, AND LANE STRIPING DAMAGED DURING CONSTRUCTION.
- CONTRACTOR SHALL NOTIFY THE LOCAL JURISDICTION. A MINIMUM OF 48 HOURS PRIOR TO COMMENCING WORK WITHIN 10' OF ALL SEWER, WATER, AND STORMDRAIN MAIN INCLUDING ALL CROSSINGS.
- THIS PROJECT WILL BE INSPECTED BY ENGINEERING AND CAPITAL PROJECTS DEPARTMENT, FIELD ENGINEERING DIVISION.
- AS-BUILT DRAWINGS MUST BE SUBMITTED TO THE CITY RESIDENT ENGINEER PRIOR TO THE ACCEPTANCE OF THIS PROJECT.
- PUBLIC IMPROVEMENT SUBJECT TO DESUETUDE OR DAMAGE." IF REPAIR OR REPLACEMENT OF SUCH PUBLIC IMPROVEMENTS IS REQUIRED, THE OWNER SHALL OBTAIN THE REQUIRED PERMITS FOR WORK IN THE PUBLIC RIGHT-OF-WAY, SATISFACTORY TO THE PERMIT - ISSUING AUTHORITY.
- PRIOR TO ANY DISTURBANCE TO THE SITE, EXCLUDING UTILITY MARKS-OUTS AND SURVEYING, THE CONTRACTOR SHALL MAKE ARRANGEMENTS FOR A PRE-CONSTRUCTION MEETING WITH THE LOCAL JURISDICTION FIELD ENGINEERING DIVISION.
- PRIOR TO THE COMMENCEMENT OF ANY CONSTRUCTION SHOWN ON THESE PLANS, IT IS THE SOLE RESPONSIBILITY OF THE CONTRACTOR TO COORDINATE. THE CONTRACTOR IS RESPONSIBLE TO ATTEND THE LOCAL JURISDICTIONS MONTHLY UTILITY COORDINATION COMMITTEE THE CONSTRUCTION ACTIVITIES WITH THE CITY AND ALL OTHER CONTRACTORS SO THAT NO TRENCH IS CUT WITHIN ANY OF THE CITY STREETS THAT HAVE BEEN CONSTRUCTED, REPAIRED, OR SLURRY SEALED WITHIN THREE YEARS OF THE STREET CONSTRUCTION/RESURFACING DATE.
- MANHOLES OR COVERS SHALL BE LABELED "CROWN CASTLE" OR "CROWN CASTLE NG WEST".
- CONTRACTOR SHALL IMPLEMENT AN EROSION AND SEDIMENT CONTROL PROGRAM DURING THE PROJECT CONSTRUCTION ACTIVITIES. THE PROGRAM SHALL MEET THE APPLICABLE REQUIREMENTS OF THE STATE WATER RESOURCE CONTROL BOARD.
- THE CONTRACTOR SHALL HAVE EMERGENCY MATERIALS AND EQUIPMENT ON HAND FOR UNFORESEEN SITUATIONS, SUCH AS DAMAGE TO UNDERGROUND WATER, SEWER, AND STORM DRAIN FACILITIES WHEREBY FLOWS MAY GENERATE EROSION AND SEDIMENT POLLUTION.

SPECIAL NOTES

- THE FOLLOWING NOTES ARE PROVIDED TO GIVE DIRECTIONS TO THE CONTRACTOR BY THE ENGINEER OF WORK. THE CITY ENGINEER'S SIGNATURE ON THESE PLANS DOES NOT CONSTITUTE APPROVAL OF THESE NOTES AND THE CITY WILL NOT BE RESPONSIBLE FOR THEIR ENFORCEMENT.
- THE CONTRACTOR SHALL VERIFY THE LOCATION EXISTING UNDERGROUND UTILITIES INCLUDING SEWER LATERALS AND WATER SERVICES TO INDIVIDUAL LOTS BOTH VERTICAL AND HORIZONTAL PRIOR TO COMMENCING IMPROVEMENT OPERATIONS.
 - CONTRACTOR SHALL MAKE EXPLORATION EXCAVATIONS AND LOCATE EXISTING FACILITIES SUFFICIENTLY AHEAD OF CONSTRUCTION TO PERMIT REVISIONS OF PLANS IF REVISION IS NECESSARY BECAUSE OF LOCATION OF EXISTING UTILITIES.
 - LOCATION AND ELEVATIONS OF IMPROVEMENTS, TO BE MET BY WORK, SHALL BE CONFIRMED BY FIELD MEASUREMENT PRIOR TO CONSTRUCTION OF NEW WORK.
 - GRADES SHOWN ARE FINISH GRADES, CONTRACTOR SHALL DETERMINE NECESSARY SUB GRADE ELEVATIONS AND SHALL CONSTRUCT SMOOTH TRANSITION BETWEEN FINISH GRADES SHOWN.
 - CONTRACTOR AGREES THAT HE SHALL ASSUME SOLE RESPONSIBILITY FOR JOB SITE CONDITION DURING THE COURSE OF CONSTRUCTION OF THIS PROJECT, INCLUDING SAFETY OF ALL PERSONS AND PROPERTY; THAT THIS PROVISION SHALL APPLY CONTINUOUSLY AND NOT BE LIMITED TO NORMAL WORKING HOURS; AND THAT THE CONTRACTOR SHALL DEFEND, INDEMNIFY AND HOLD THE OWNER AND THE ENGINEER HARMLESS FROM ANY AND ALL LIABILITY, REAL OR ALLEGED IN CONNECTION WITH THE PERFORMANCE OF WORK ON THIS PROJECT, EXPECTING FOR LIABILITY ARISING FROM SOLE NEGLIGENCE OF THE OWNER OR THE ENGINEER.
 - THE CONTRACTOR SHALL BE TOTALLY RESPONSIBLE FOR COMPLIANCE WITH THE PROVISIONS OF THE STATE OF CALIFORNIA SAFETY ORDERS.
 - THE LOCATIONS OF ALL EXISTING UTILITIES SHOWN ON THESE PLANS ARE FROM EXISTING RECORDS AND CORROBORATED, WHERE POSSIBLE WITH FIELD TIES. THE CONTRACTOR IS RESPONSIBLE FOR CONFIRMING THE LOCATIONS SHOWN, BOTH HORIZONTALLY AND VERTICALLY, PRIOR TO CONSTRUCTION. IF EXISTING LOCATIONS VARY SUBSTANTIALLY FROM THE PLANS, THE ENGINEER SHOULD BE NOTIFIED TO MAKE ANY CONSTRUCTION CHANGES REQUIRED.
 - THE CONTRACTOR SHALL PROVIDE TEMPORARY SUPPORT FOR ALL SEWER AND WATER MAIN UNDER CROSSING IN ACCORDANCE WITH PART 1 SECTION 5-2 OF THE STANDARD SPECIFICATION.
 - THE CONTRACTOR SHALL REPLACE OR REPAIR ALL TRAFFIC SIGNAL LOOPS, CONDUITS, AND LANE STRIPING DAMAGED DURING CONSTRUCTION.
 - THE CONTRACTOR SHALL SUBMIT WORK PLANS FOR ALL BORE OPERATIONS TWO WEEKS PRIOR TO COMMENCING WORK.
 - CONTRACTOR SHALL BE RESPONSIBLE FOR THE POTHOLE AND LOCATING OF ALL EXISTING UTILITIES THAT CROSS THE PROPOSED TRENCH LINE AND MUST MAINTAIN 1" MINIMUM VERTICAL CLEARANCE.
 - AS-BUILT DRAWINGS MUST BE SUBMITTED TO THE CITY ENGINEER PRIOR TO ACCEPTANCE OF THIS PROJECT.



CONSTRUCTION CHANGE TABLE

| CHANGE | DATE | EFFECTED OR ADDED SHEET NUMBERS |
|--------|------|---------------------------------|
| | | |
| | | |
| | | |
| | | |

CROWN CASTLE NG WEST, INC
VERIZON MONTECITO-MON03m1
ROW ADJACENT WEST SIDE OF SHEFFIELD DRIVE
(ADJACENT TO 2165 BIRNAM WOOD DR)
SANTA BARBARA, CA 93108



VICINITY MAP - N.T.S.

| SYMBOLS, LINETYPES AND HATCH PATTERNS | | | |
|---------------------------------------|-----------------------|--|----------------------|
| | GROUND BUS BAR | | LIGHT POLE |
| | MECH. GRND. CONN. | | FOUNDATION |
| | CADWELD | | SPOT ELEV. |
| | ELECTRIC BOX | | SET POINT |
| | TELEPHONE BOX | | REVISION |
| | EXISTING SERVICE POLE | | ELEVATION REF. |
| | SIDEWALK FLAG | | SECTION REF. |
| | EX. MANHOLE | | PROP./LEASE LINE |
| | | | MATCH LINE |
| | | | WORK POINT |
| | | | TELE. CONDUIT |
| | | | CENTERLINE |
| | | | ELECT. CONDUIT |
| | | | COAXIAL CABLE |
| | | | MYERS PEDESTAL |
| | | | VAULT STANDARD 2'x3' |
| | | | STEEL POLE |

APPLICABLE CODES

ALL WORK SHALL COMPLY WITH THE FOLLOWING APPLICABLE CODES:

- *2010 CALIFORNIA BUILDING CODE
- *2010 CALIFORNIA MECHANICAL CODE
- *2010 CALIFORNIA PLUMBING CODE
- *2010 CALIFORNIA ELECTRICAL CODE

IN THE EVENT OF CONFLICT, THE MOST RESTRICTIVE CODE SHALL PREVAIL

PROJECT DESCRIPTION

PROJECT CONSISTS OF INSTALLATION OF:

- (2) OMNI DIRECTIONAL ANTENNAS ON EXISTING UTILITY POLE
- EQUIPMENT VAULT AT THE BASE OF EXISTING POLE
- EQUIPMENT PEDESTAL W/ BBU AND ELECTRICAL METER AT BASE OF POLE

SHEET INDEX:

| | |
|---------------------|--------------------|
| TITLE SHEET | T-1 - SHEET 1 OF 8 |
| SITE PLAN | A-1 - SHEET 2 OF 8 |
| EXISTING ELEVATIONS | A-2 - SHEET 3 OF 8 |
| PROPOSED ELEVATIONS | A-3 - SHEET 4 OF 8 |
| ENLARGED SITE PLAN | A-4 - SHEET 5 OF 8 |
| DETAILS | D-1 - SHEET 6 OF 8 |
| DETAILS | D-2 - SHEET 7 OF 8 |
| DETAILS | D-3 - SHEET 8 OF 8 |

EROSION AND SEDIMENT CONTROL NOTES

- TEMPORARY EROSION/SEDIMENT CONTROL, PRIOR TO COMPLETION OF FINAL IMPROVEMENTS, SHALL BE PERFORMED BY THE CONTRACTOR OR QUALIFIED PERSON AS INDICATED BELOW:
- ALL REQUIREMENTS OF THE LOCAL JURISDICTION "LAND DEVELOPMENT MANUAL, STORM WATER STANDARDS" MUST BE INCORPORATED INTO THE DESIGN AND CONSTRUCTION OF THE PROPOSED GRADING/IMPROVEMENTS CONSISTENT WITH THE APPROVED STORM WATER AND/OR WATER POLLUTION CONTROL PLAN (WPCP).
 - FOR STORM DRAIN INLETS, PROVIDE A GRAVEL BAG SILT BASIN IMMEDIATELY UPSTREAM OF INLET AS INDICATED ON DETAILS.
 - FOR INLETS LOCATED AT SUMPS ADJACENT TO TOP OF SLOPES, THE CONTRACTOR SHALL ENSURE THAT WATER DRAINING TO THE SUMP IS DIRECTED INTO THE INLET AND THAT A MINIMUM OF 1.00" FREEBOARD EXISTS AND IS MAINTAINED ABOVE THE TOP OF THE INLET. IF FREEBOARD IS NOT PROVIDED BY GRADING SHOWN ON THESE PLANS, THE CONTRACTOR SHALL PROVIDE IT VIA TEMPORARY MEASURES, I.E. GRAVEL BAGS OR DIKES.
 - THE CONTRACTOR OR QUALIFIED PERSON SHALL BE RESPONSIBLE FOR CLEANUP OF SILT AND MUD ON ADJACENT STREET(S) AND STORM DRAIN SYSTEM DUE TO CONSTRUCTION ACTIVITY.
 - THE CONTRACTOR OR QUALIFIED PERSON SHALL CHECK AND MAINTAIN ALL LINED AND UNLINED DITCHES AFTER EACH RAINFALL.
 - THE CONTRACTOR SHALL REMOVE SILT AND DEBRIS AFTER EACH MAJOR RAINFALL.
 - EQUIPMENT AND WORKERS FOR EMERGENCY WORK SHALL BE MADE AVAILABLE AT ALL TIMES DURING THE RAINY SEASON, ALL NECESSARY MATERIALS SHALL BE STOCKPILED ON SITE AT CONVENIENT LOCATIONS TO FACILITATE RAPID CONSTRUCTION OF TEMPORARY DEVICES WHEN RAIN IS IMMINENT.
 - THE CONTRACTOR SHALL RESTORE ALL EROSION/SEDIMENT CONTROL MEASURES TO WORKING ORDER TO THE SATISFACTION OF THE CITY ENGINEER OR RESIDENT ENGINEER AFTER EACH RUN-OFF PRODUCING RAINFALL.
 - THE CONTRACTOR SHALL INSTALL ADDITIONAL EROSION CONTROL MEASURES AS MAY BE REQUIRED BY THE RESIDENT ENGINEER DUE TO UNCOMPLETED GRADING OPERATIONS OR UNFORESEEN CIRCUMSTANCES, WHICH MAY ARISE.
 - THE CONTRACTOR SHALL BE RESPONSIBLE AND SHALL TAKE NECESSARY PRECAUTIONS TO PREVENT PUBLIC TRESPASS ONTO AREAS WHERE IMPOUNDED WATERS CREATE A HAZARDOUS CONDITION.
 - ALL EROSION/SEDIMENT CONTROL MEASURES PROVIDED PER THE APPROVED GRADING PLAN SHALL BE INCORPORATED HEREON. ALL EROSION/SEDIMENT CONTROL FOR INTERIM CONDITIONS SHALL BE DONE TO THE SATISFACTION OF THE RESIDENT ENGINEER.
 - GRADED AREAS AROUND THE PROJECT PERIMETER MUST DRAIN AWAY FROM THE FACE OF THE SLOPE AT THE CONCLUSION OF EACH WORKING DAY.
 - ALL REMOVABLE PROTECTIVE DEVICES SHOWN SHALL BE IN PLACE AT THE END OF EACH WORKING DAY WHEN RAIN IS IMMINENT.
 - THE CONTRACTOR SHALL ONLY GRADE, INCLUDING CLEARING AND GRUBBING FOR THE AREAS FOR WHICH THE CONTRACTOR OR QUALIFIED PERSON CAN PROVIDE EROSION/SEDIMENT CONTROL MEASURES.
 - THE CONTRACTOR SHALL ARRANGE FOR WEEKLY MEETINGS DURING OCTOBER 1ST TO APRIL 30TH FOR PROJECT TEAM (GENERAL CONTRACTOR, QUALIFIED PERSON, EROSION CONTROL SUBCONTRACTOR IF ANY, ENGINEER OF WORK, OWNER AND THE RESIDENT ENGINEER) TO EVALUATE THE ADEQUACY OF THE EROSION/SEDIMENT CONTROL MEASURES AND OTHER RELATED CONSTRUCTION ACTIVITIES.

TRAFFIC CONTROL NOTES

THE CONTRACTOR SHALL SUBMIT A TRAFFIC CONTROL PLAN (11" x 17") FOR APPROVAL PRIOR TO STARTING WORK. THE PLAN SHOULD BE SUBMITTED TO THE TRAFFIC CONTROL PERMIT COUNTER. CONTRACTOR SHALL OBTAIN A TRAFFIC CONTROL PERMIT A MINIMUM OF TWO (2) WORKING DAYS PRIOR TO STARTING WORK, AND A MINIMUM FIVE (5) DAYS IF WORK WILL AFFECT A BUS STOP OR AN EXISTING TRAFFIC SIGNAL, OR IF WORK WILL REQUIRE A ROAD OR ALLEY CLOSURE.

| FOOTAGE TOTALS | |
|----------------|---|
| ASPHALT CUT | - |
| DIRT TRENCH | - |
| PUNCH THRU | - |
| BORE | - |
| TOTAL | - |
| R&R SWF TOTAL | - |

PROJECT DICTIONARY

SITE ADDRESS: ROW ADJACENT WEST SIDE OF SHEFFIELD DRIVE (ADJACENT TO 2165 BIRNAM WOOD DR) SANTA BARBARA, CA 93108

APPLICANT: CROWN CASTLE NG WEST, INC
 2125 WRIGHT AVE, SUITE #C9
 LA VERNE, CA 91750
 CONTACT: DANIEL NUESKE
 PHONE: (714) 472-1577

CIVIL ENGINEER: CONNELL DESIGN GROUP, LLC
 26455 RANCHO PARKWAY SOUTH
 LAKE FOREST, CA 92630
 CONTACT: FRANK CARTER
 (949) 310-8233 PHONE
 (949) 753-8833 FAX

| REV. | DATE/BY: | REVISION DESCRIPTION: |
|------|-------------------|-----------------------|
| 0 | FXC 03/05/2013 | ISSUED FOR REVIEW |
| 1 | SA 03/19/2013 | ISSUED FOR APPROVAL |
| 2 | FXC 03/27/2013 | ISSUED FOR FINAL |
| | | |
| | | |

ENGINEER/CONSULTANT:


Civil Engineer

CONNELL DESIGN GROUP, LLC
 CONSULTING CIVIL ENGINEERS
 26455 RANCHO PARKWAY SOUTH, LAKE FOREST, CA 92630
 (949) 753-8807 OFFICE - (949) 753-8833 FAX

CLIENT:

CROWN CASTLE
 NG WEST, INC.

STAMP:

 

SITE INFO:

SITE NAME: MON03m1
 VERIZON MONTECITO-MON03m1

SITE ADDRESS: THOMAS BROS PAGE 997 GRID C2
 ROW ADJACENT WEST SIDE OF SHEFFIELD DRIVE
 (ADJACENT TO 2165 BIRNAM WOOD DR)
 SANTA BARBARA, CA 93108
 LAT: 34.43090
 LONG: -119.60515

SHEET TITLE:

TITLE SHEET

DRAWING INFO:

DRAWN BY:
 FC

SHEET NUMBER:

T-1

| REV: | DATE/BY: | REVISION DESCRIPTION: |
|------|-------------------|-----------------------|
| 0 | FXC 03/05/2013 | ISSUED FOR REVIEW |
| 1 | SA 03/19/2013 | ISSUED FOR APPROVAL |
| 2 | FXC 03/27/2013 | ISSUED FOR FINAL |

ENGINEER/CONSULTANT:
Civil Engineer



CONNELL DESIGN GROUP, LLC
CONSULTING CIVIL ENGINEERS
26455 RANCHO PARKWAY SOUTH, LAKE FOREST, CA 92630
(949) 753-8807 OFFICE - (949) 753-8833 FAX

CLIENT:



CROWN CASTLE
NG WEST, INC.

STAMP:

SITE INFO:


SITE NAME:
MON03m1
VERIZON MONTECITO-MON03m1

SITE ADDRESS: THOMAS BROS PAGE 997 GRID C2
ROW ADJACENT WEST SIDE OF SHEFFIELD DRIVE
(ADJACENT TO 2165 BIRNAM WOOD DR)
SANTA BARBARA, CA 93108
LAT: 34.43090
LONG: -119.60515

SHEET TITLE:
ELEVATION

DRAWING INFO:
DRAWN BY:
FC


SHEET NUMBER:
A-2

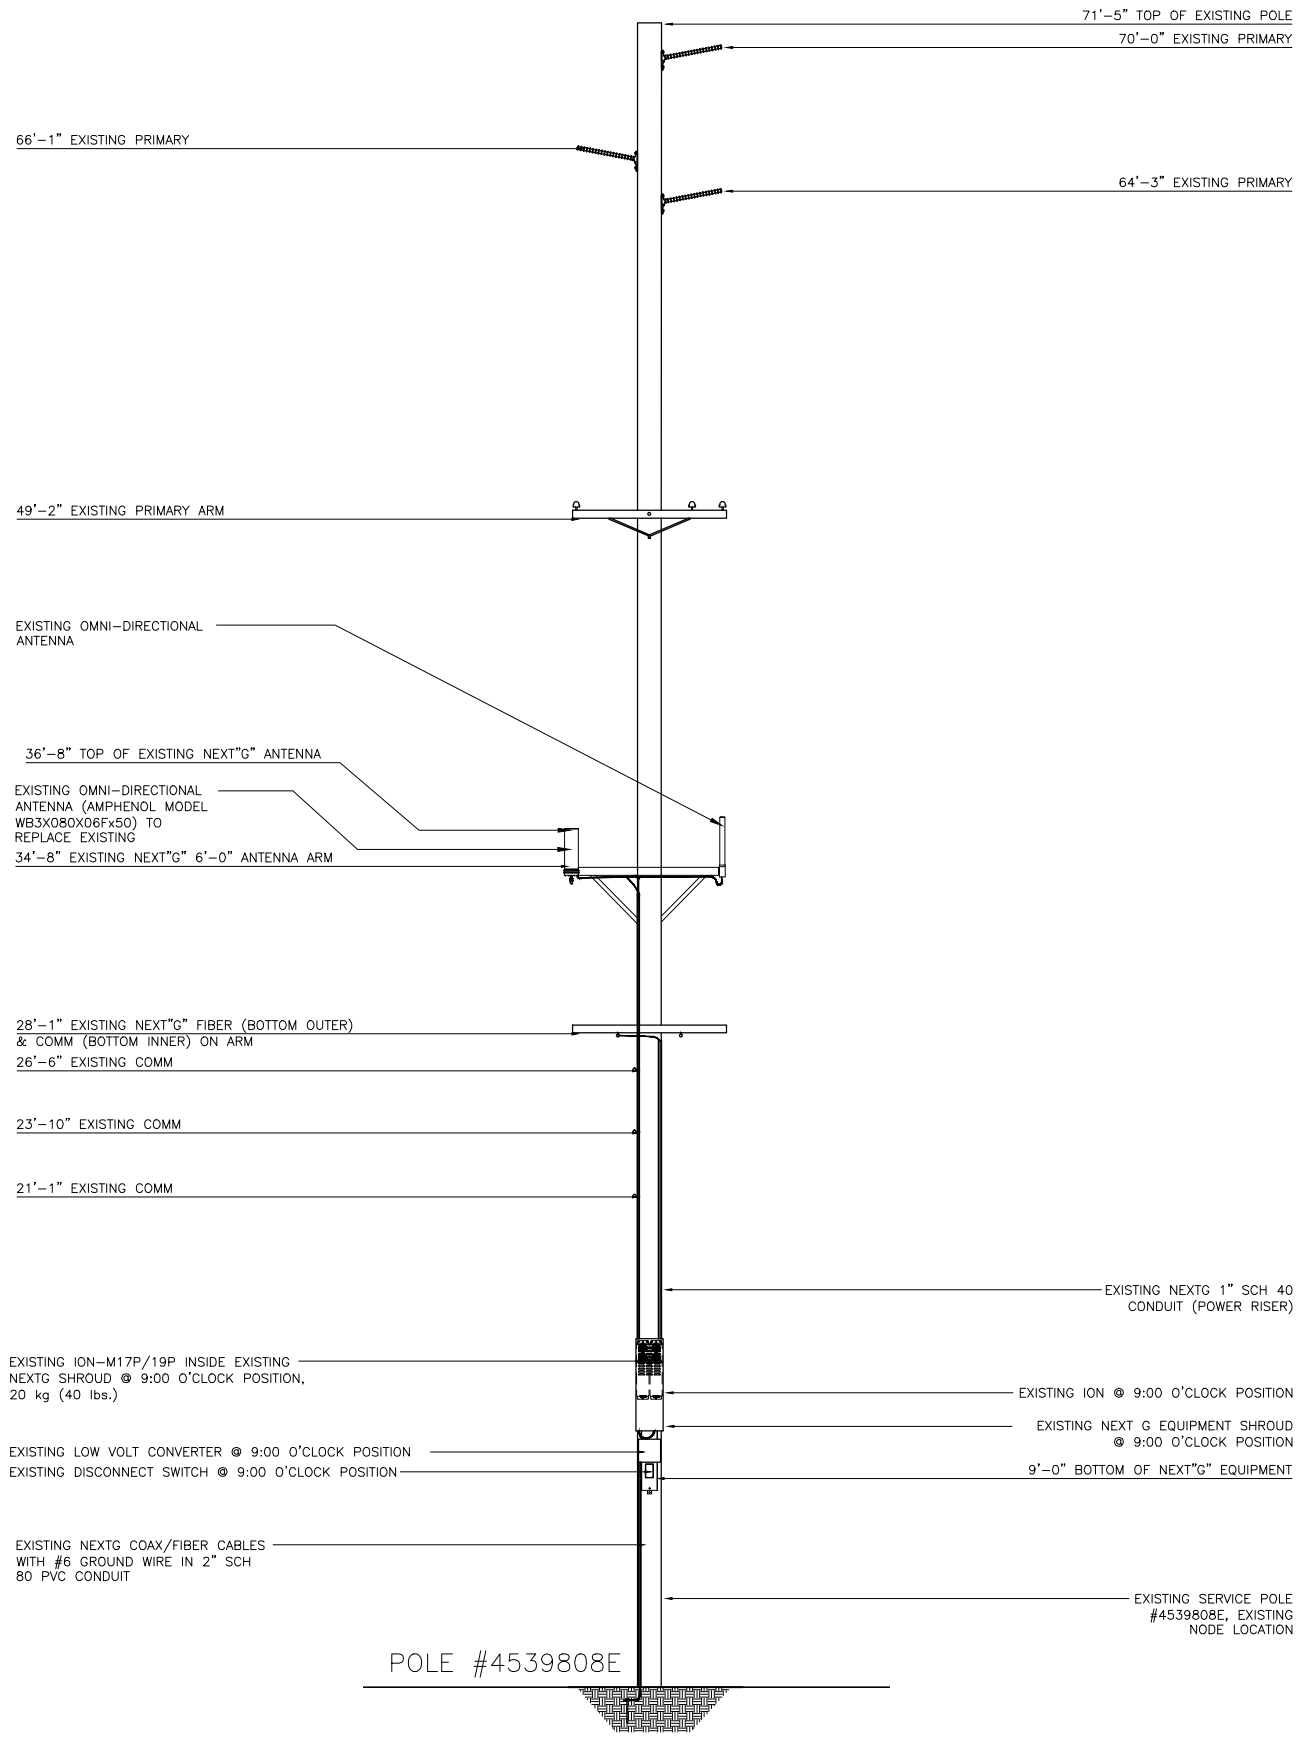

EXISTING ELEVATION LOOKING SOUTHWEST

SCALE: 1/4"=1'-0"
0 2 4

2

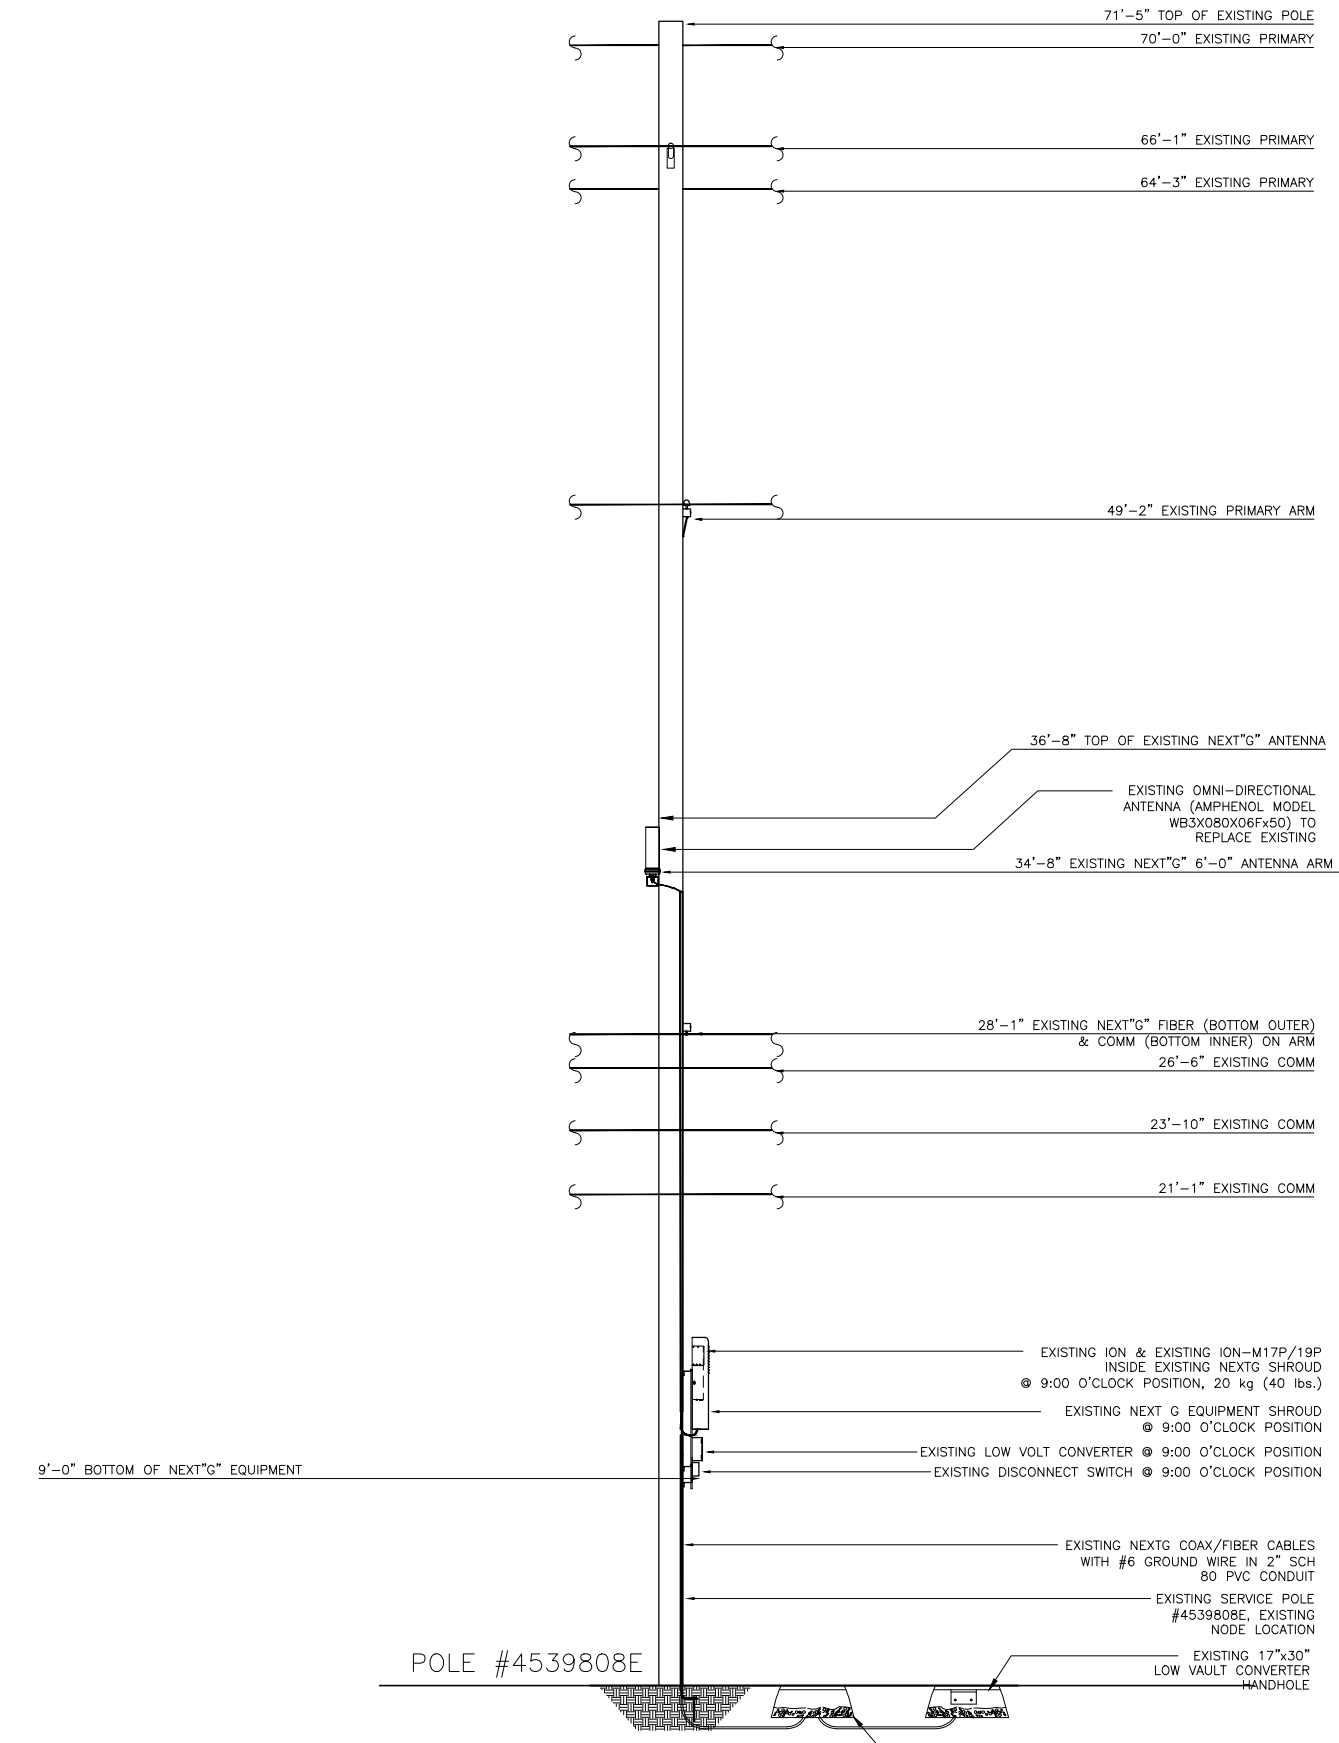

EXISTING ELEVATION LOOKING NORTHWEST


SCALE: 1/4"=1'-0"
0 2 4

1

| REV. | DATE/BY: | REVISION DESCRIPTION: |
|------|-------------------|-----------------------|
| 0 | FXC 03/05/2013 | ISSUED FOR REVIEW |
| 1 | SA 03/19/2013 | ISSUED FOR APPROVAL |
| 2 | FXC 03/27/2013 | ISSUED FOR FINAL |
| | | |
| | | |

ENGINEER/CONSULTANT:

Civil Engineer



CONNELL DESIGN GROUP, LLC
CONSULTING CIVIL ENGINEERS
26455 RANCHO PARKWAY SOUTH, LAKE FOREST, CA 92630
(949) 753-8807 OFFICE - (949) 753-8833 FAX

CLIENT:



CROWN CASTLE
NG WEST, INC.

STAMP:

SITE INFO:

SITE NAME:
MON03m1
VERIZON MONTECITO-MON03m1

SITE ADDRESS: THOMAS BROS PAGE 997 GRID C2
ROW ADJACENT WEST SIDE OF SHEFFIELD DRIVE
(ADJACENT TO 2165 BIRNAM WOOD DR)
SANTA BARBARA, CA 93108
LAT: 34.43090
LONG: -119.60515

SHEET TITLE:


ELEVATION

DRAWING INFO:

DRAWN BY:
FC


SHEET NUMBER:

A-3

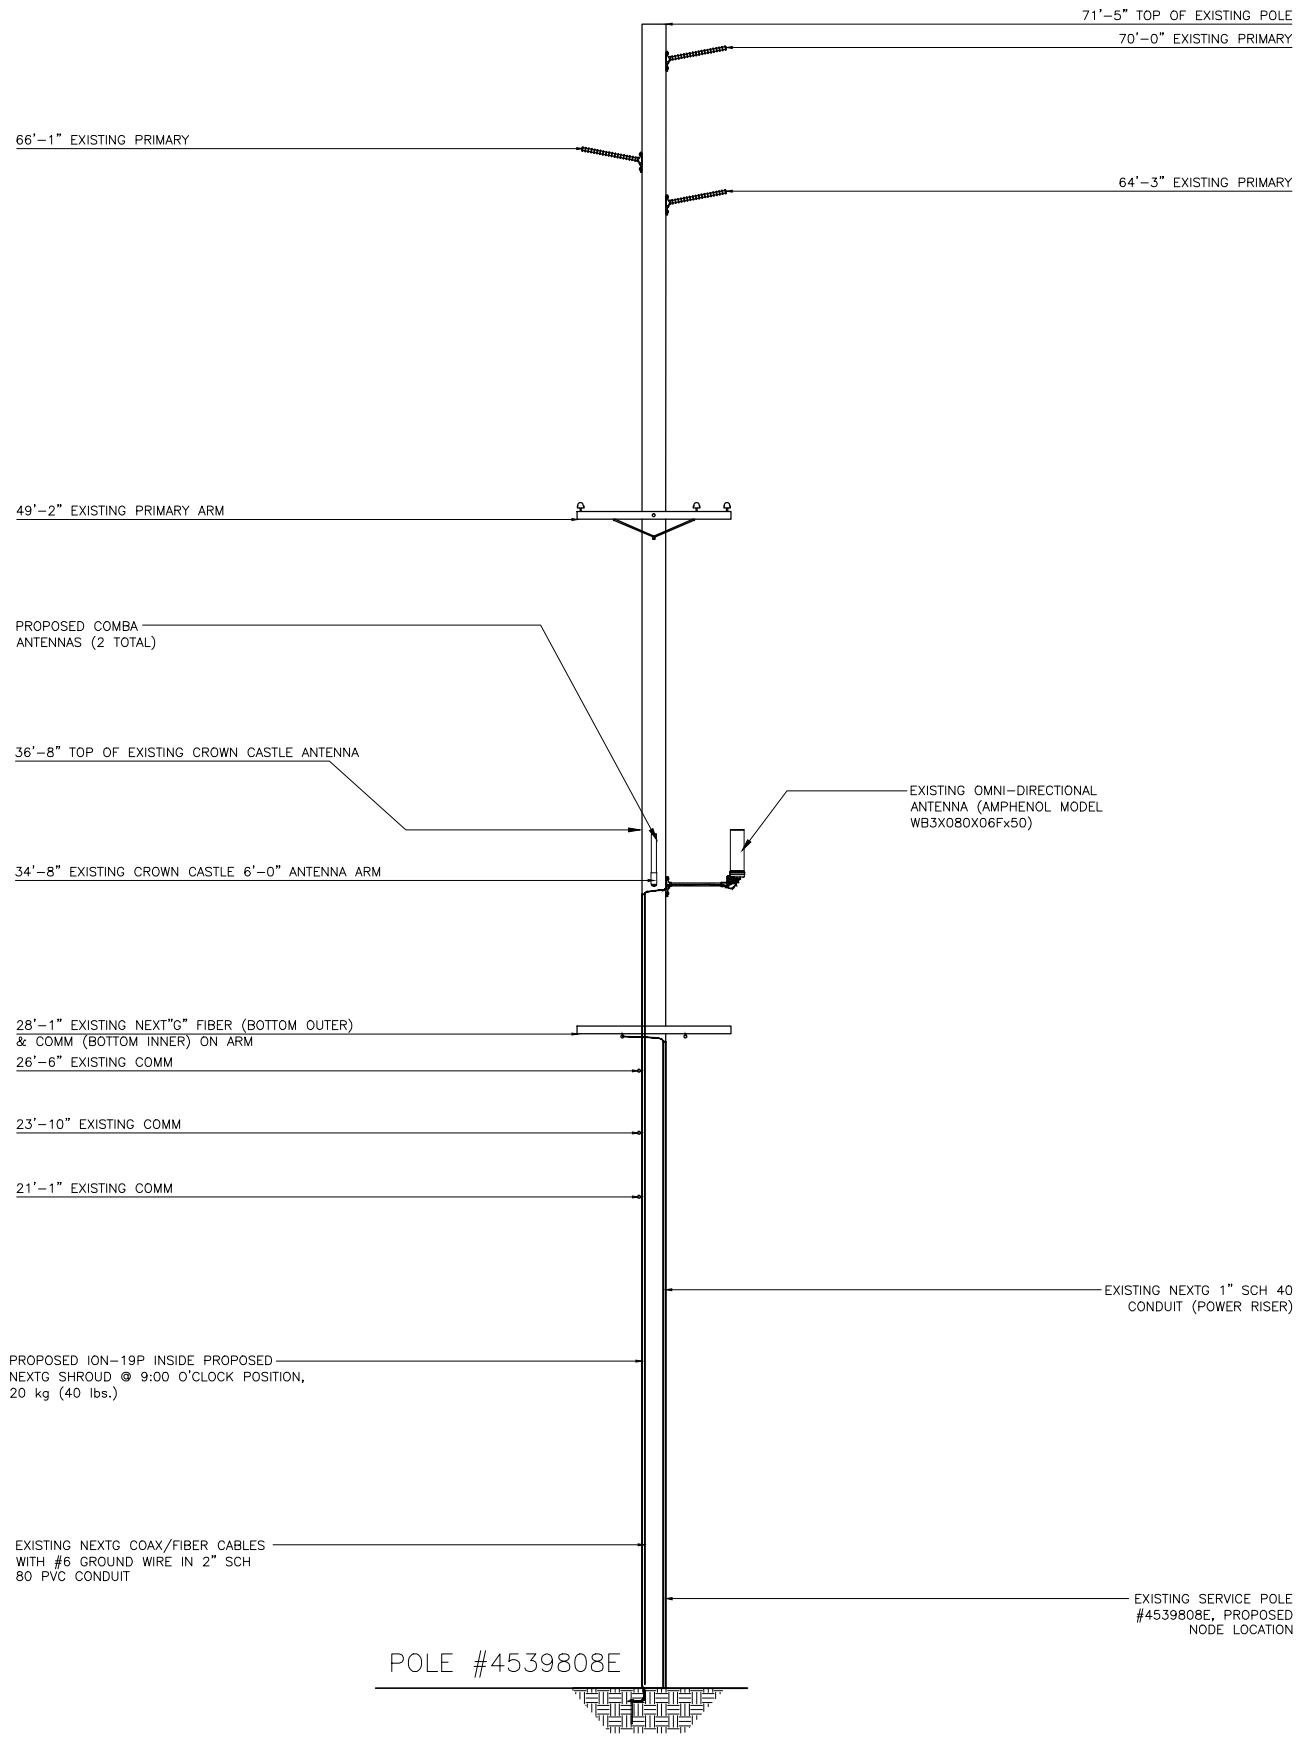

PROPOSED ELEVATION LOOKING SOUTHWEST


SCALE: 1/4"=1'-0" 0 2 4 2

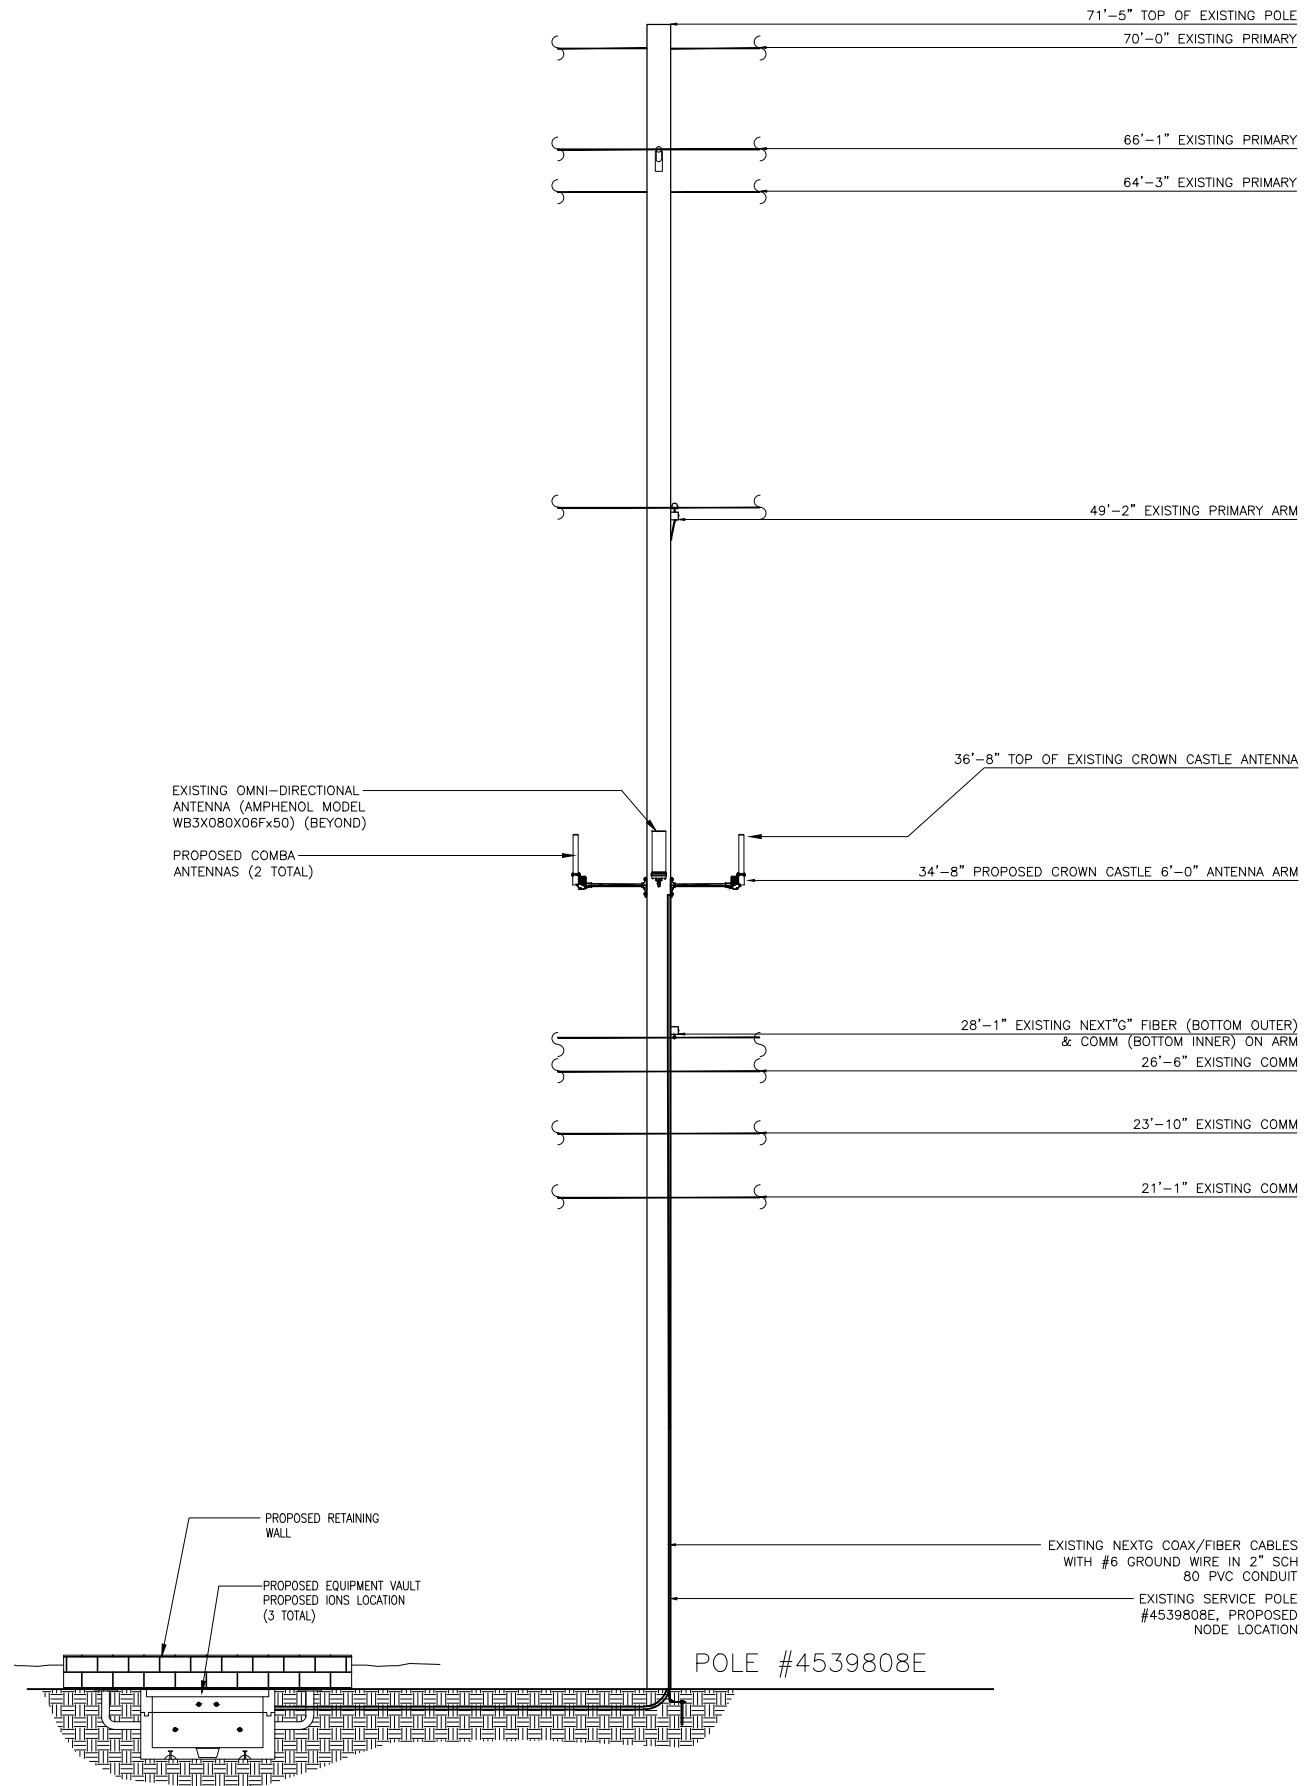

PROPOSED ELEVATION LOOKING NORTHWEST

SCALE: 1/4"=1'-0" 0 2 4 1


007-640-001
2165 BIRNAM WOOD DR

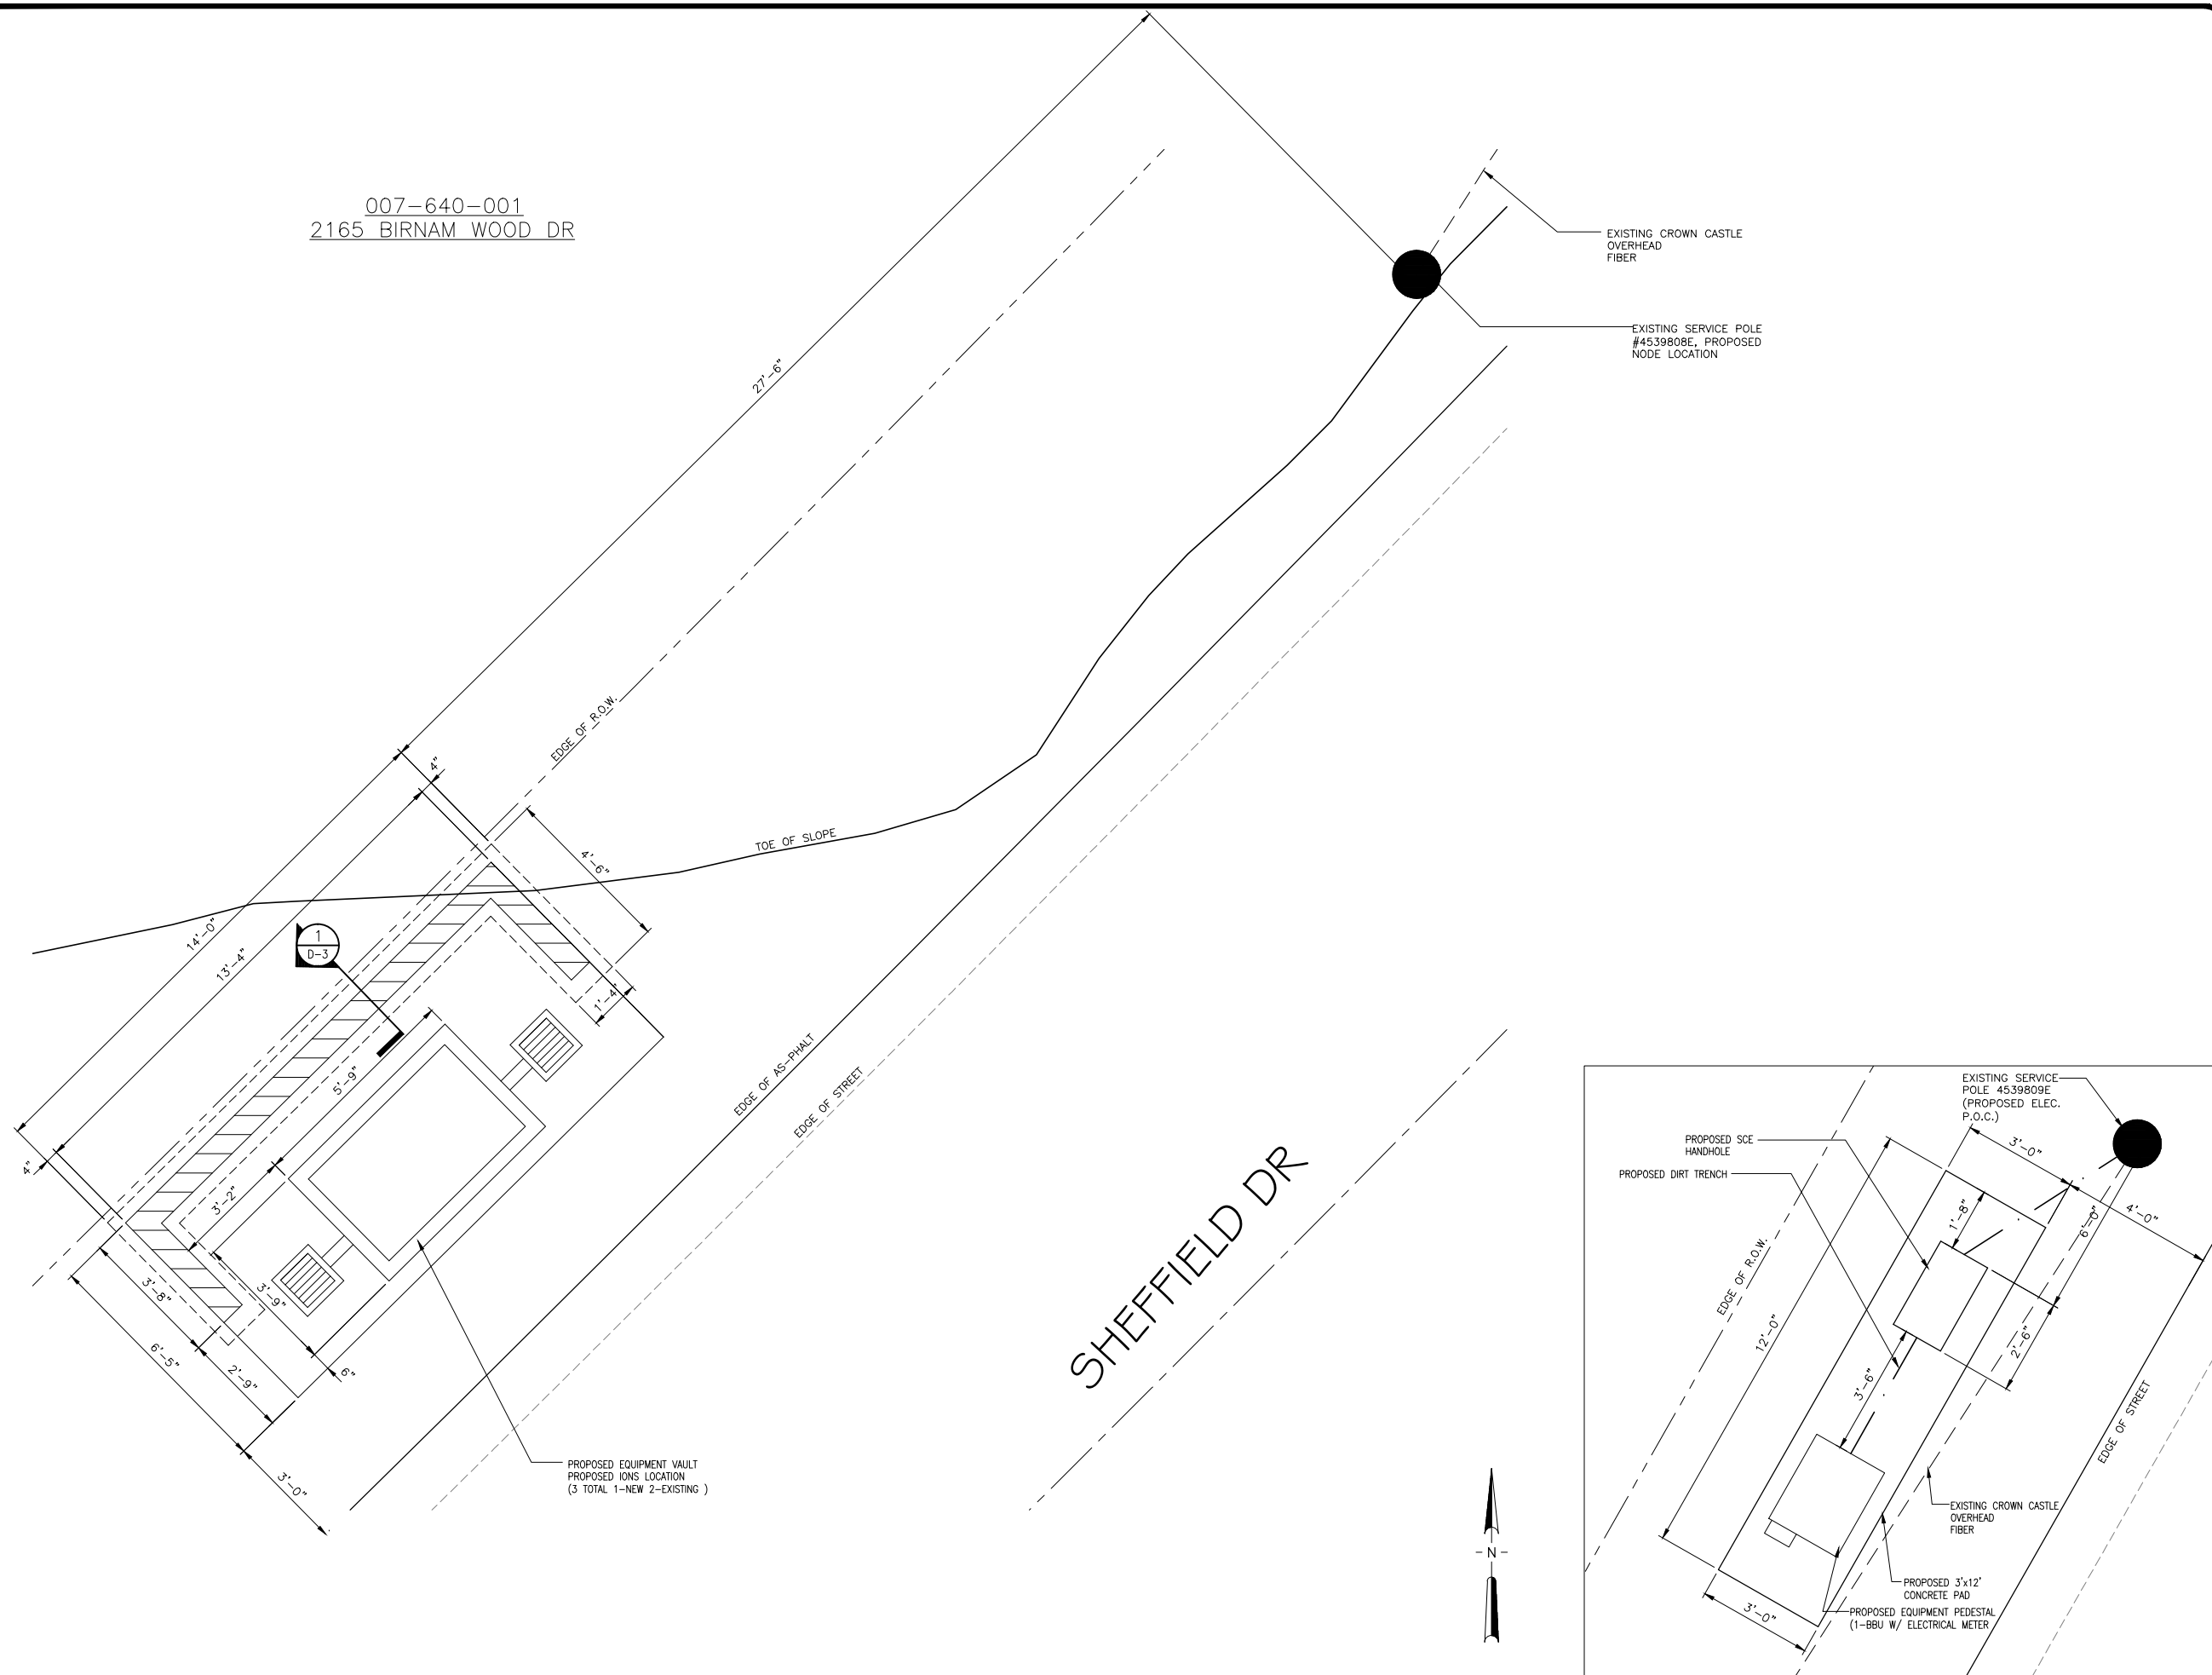

EXISTING CROWN CASTLE
OVERHEAD
FIBER

EXISTING SERVICE POLE
#4539808E, PROPOSED
NODE LOCATION


PROPOSED EQUIPMENT VAULT
PROPOSED IONS LOCATION
(3 TOTAL 1-NEW 2-EXISTING)

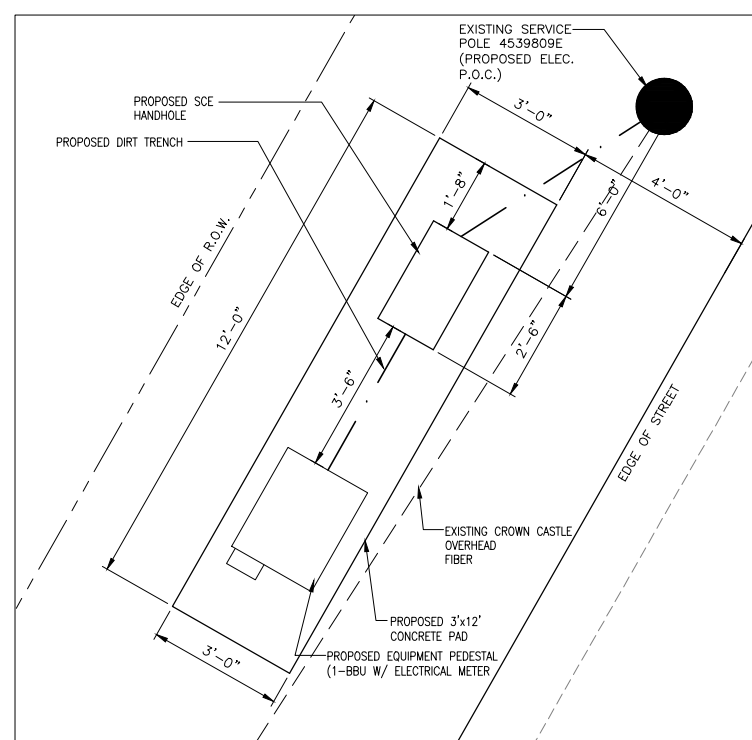

| REV. | DATE/BY: | REVISION DESCRIPTION: |
|------|-------------------|-----------------------|
| 0 | FXC 03/05/2013 | ISSUED FOR REVIEW |
| 1 | SA 03/19/2013 | ISSUED FOR APPROVAL |
| 2 | FXC 03/27/2013 | ISSUED FOR FINAL |
| | | |
| | | |

ENGINEER/CONSULTANT:

Civil Engineer



CONNELL DESIGN GROUP, LLC
CONSULTING CIVIL ENGINEERS
26455 RANCHO PARKWAY SOUTH LAKE FOREST, CA 92630
(949) 753-8807 OFFICE - (949) 753-8833 FAX

CLIENT:



CROWN CASTLE
NG WEST, INC.

STAMP:

SITE INFO:

SITE NAME: MON03m1
VERIZON MONTECITO-MON03m1

SITE ADDRESS: THOMAS BROS PAGE 997 GRID C2
ROW ADJACENT WEST SIDE OF SHEFFIELD DRIVE
(ADJACENT TO 2165 BIRNAM WOOD DR)
SANTA BARBARA, CA 93108
LAT: 34.43090
LONG: -119.60515

SHEET TITLE:

ENLARGED SITE PLAN

DRAWING INFO:

DRAWN BY:
FC

SHEET NUMBER:

A-4

Outdoor Omni-directional Antenna



OOA-360V06N0-3 VPoI, 696-960/1710-2170MHz, 360°, 4.0/6.0 dBi





Technical Specifications

Electrical

| | | | |
|---------------------------|-----|---------------|---------------|
| Frequency Range | MHz | 696-960 | 1710-2170 |
| Polarization | | Vertical | Vertical |
| Gain | dBi | 4.0±1 | 6.0±1 |
| Horizontal Beamwidth | deg | 360 | 360 |
| Vertical Beamwidth | deg | 22-53 | 20-26 |
| Electrical Downtilt-Fixed | deg | 0 | 0 |
| VSWR | | 1.8 | 1.8 |
| Maximum Power | W | 200 | 200 |
| Impedance | | 50 | 50 |
| Lightning Protection | | Direct Ground | Direct Ground |

Mechanical

| | | |
|-----------------------------|------------|----------------------------|
| Dimensions, HxDia | mm(in) | 650x60 (25.6x2.4) |
| Weight, with Mounting kit | kg (lb) | 1 (2.2) |
| Radome Material and Color | | Fiberglass, Light Grey |
| Radiating Element Material | | Copper |
| Connector Type and Location | | N-Female, Bottom |
| Operational Temperature | | -55 to +70 |
| Operational Humidity | % | 95 |
| Operational Wind Speed | km/h (mph) | 200 (124) |
| Shipping Dimensions, HxWxD | mm (in) | 670x100x100 (26.4x3.9x3.9) |
| Shipping Weight | kg (lb) | 1.2 (2.65) |

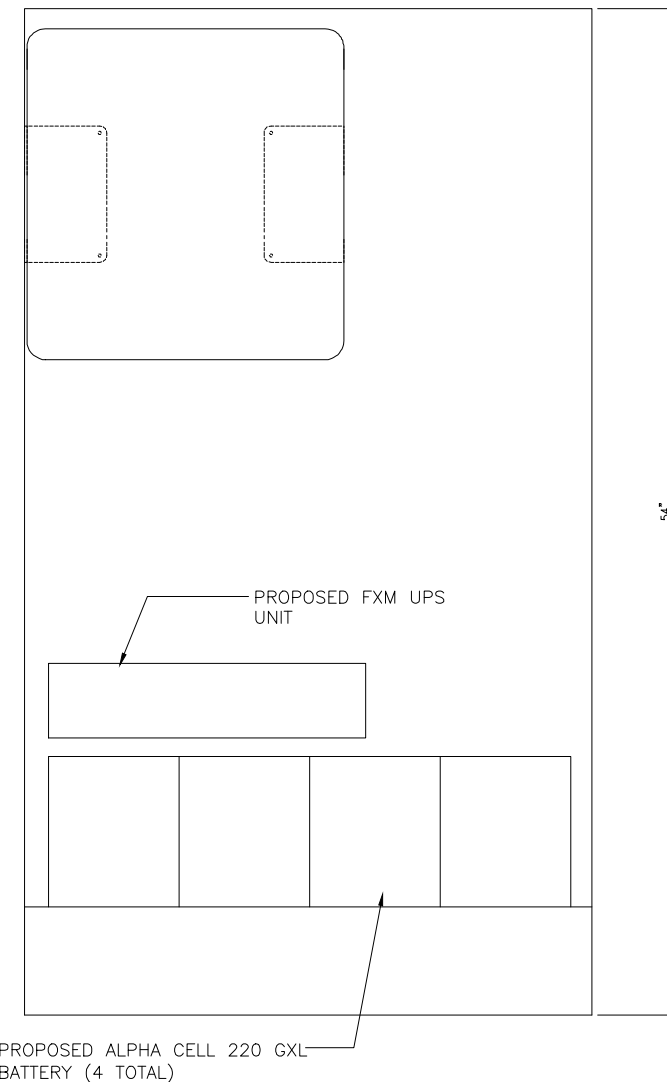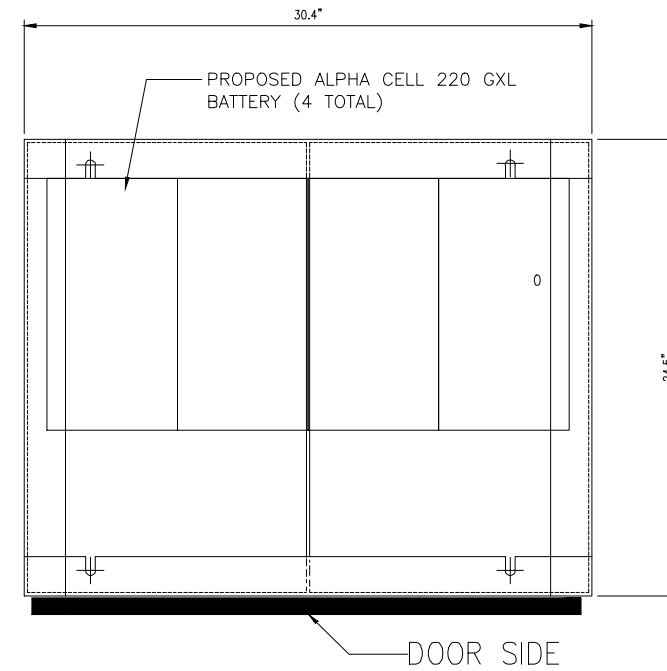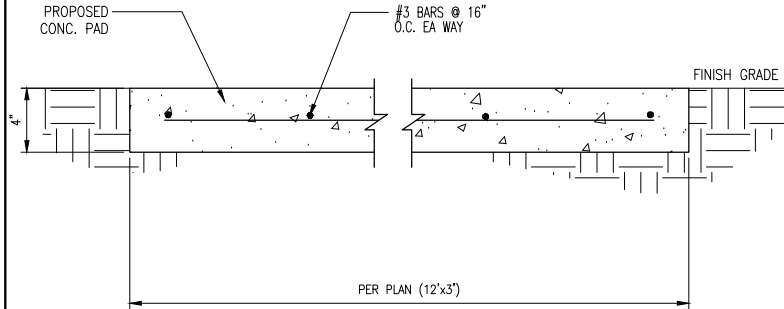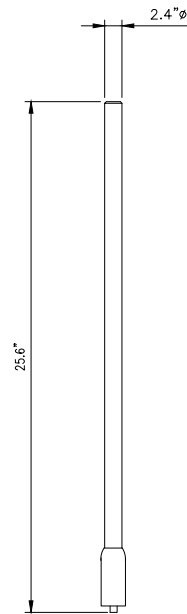

| REV. | DATE/BY: | REVISION DESCRIPTION: |
|------|-------------------|-----------------------|
| 0 | 03/05/2013 FXC | ISSUED FOR REVIEW |
| 1 | 03/19/2013 SA | ISSUED FOR APPROVAL |
| 2 | 03/27/2013 FXC | ISSUED FOR FINAL |

ENGINEER/CONSULTANT:

Civil Engineer

CONNELL DESIGN GROUP, LLC
CONSULTING CIVIL ENGINEERS
26455 RANCHO PARKWAY SOUTH, LAKE FOREST, CA 92630
(949) 753-8807 OFFICE - (949) 753-8833 FAX

CLIENT:

CROWN CASTLE
NG WEST, INC.

STAMP:

SITE INFO:

SITE NAME: MON03m1
VERIZON MONTECITO-MON03m1

SITE ADDRESS: THOMAS BROS PAGE 997 GRID C2
ROW ADJACENT WEST SIDE OF SHEFFIELD DRIVE
(ADJACENT TO 2165 BIRNAM WOOD DR)
SANTA BARBARA, CA 93108
LAT: 34.43090
LONG: -119.60515

SHEET TITLE:

DETAILS

DRAWING INFO:

DRAWN BY:
FC

SHEET NUMBER:

D-1

| | | | | | |
|------------------------|--------|---|--------------|--------|---|
| ANTENNA SPECIFICATIONS | N.T.S. | 1 | CONCRETE PAD | N.T.S. | 3 |
|------------------------|--------|---|--------------|--------|---|

Electrical

| | | |
|--------------------------|--|---------------------------------------|
| Power Supply | | 115 or 230 |
| Mains power, Vac | | 115 or 230 |
| Power consumption, Watts | | 1100 max. < 750 @ normal operation |

700 MHz SISO/MIMO

| | | |
|----------------------|--|-----------------------|
| Frequency range, MHz | | 698 to 716/776 to 787 |
| Uplink | | 698 to 716/776 to 787 |
| Downlink | | 728 to 757 |

| | | | | |
|--------------------------------|----|------|----|----|
| Output power per carrier*, dBm | | | | |
| Number of Carriers | 1 | 2 | 4 | 8 |
| LTE | 43 | 40** | 37 | 34 |

850 MHz

| | | |
|----------------------|--|------------|
| Frequency range, MHz | | 824 to 849 |
| Uplink | | 824 to 849 |
| Downlink | | 869 to 894 |

| | | | | |
|--------------------------------|----|------|----|----|
| Output power per carrier*, dBm | | | | |
| Number of Carriers | 1 | 2 | 4 | 8 |
| Analog | 43 | 40 | 37 | 34 |
| GSM | 43 | 40 | 37 | 34 |
| CDMA | 43 | 40 | 37 | 34 |
| LTE | 43 | 40** | 37 | 34 |
| UMTS | 42 | 39 | 36 | 33 |

20W for Cell, PCS bands and 700MHz MIMO

1900 MHz

| | | |
|----------------------|--|--------------|
| Frequency range, MHz | | 1850 to 1915 |
| Uplink | | 1850 to 1915 |
| Downlink | | 1930 to 1995 |

| | | | | |
|--------------------------------|----|------|----|----|
| Output power per carrier*, dBm | | | | |
| Number of Carriers | 1 | 2 | 4 | 8 |
| GSM | 43 | 40 | 37 | 34 |
| CDMA | 43 | 40 | 37 | 34 |
| LTE | 43 | 40** | 37 | 34 |
| UMTS | 42 | 39 | 36 | 33 |




ION-M7P/7P/85P/19P

| | | |
|------------------------|--|------------------------|
| Noise figure, dB | | |
| ICP3 optimized | | +10 max. |
| Noise figure optimized | | +6 max. 4.5 typical |

Mechanical****

| | | |
|-------------------------------|--|---------------------------------------|
| Height, width, depth, mm (in) | | 817 x 245 x 218 (32.2 x 9.6 x 8.6) |
| Weight, kg (lb) | | 40 (88.2) |

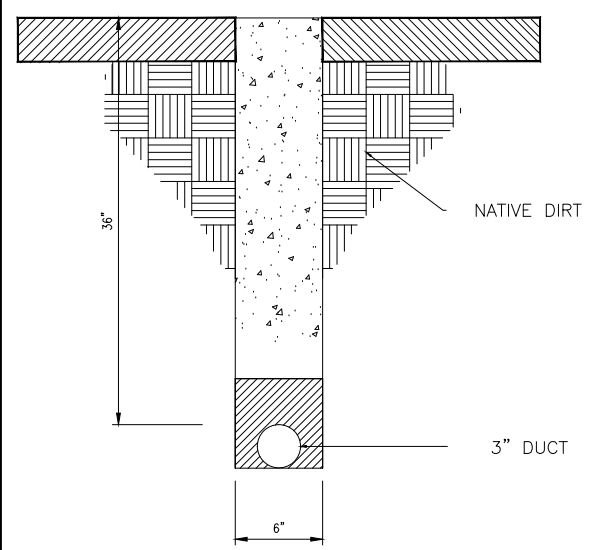

* TRENCH TO BE BACK FILL WITH NATIVE MATERIAL & COMPACTED TO 90% OR BETTER & REPLACE LANDSCAPING IN KIND.

| | | | | | | | | |
|--------------------|--------|---|--------|--------|---|--------------------|--------|---|
| ION-M7P/7P/85P/19P | N.T.S. | 2 | TRENCH | N.T.S. | 4 | EQUIPMENT PEDESTAL | N.T.S. | 5 |
|--------------------|--------|---|--------|--------|---|--------------------|--------|---|

| REV. | DATE/BY: | REVISION DESCRIPTION: |
|------|-------------------|-----------------------|
| 0 | FXC 03/05/2013 | ISSUED FOR REVIEW |
| 1 | SA 03/19/2013 | ISSUED FOR APPROVAL |
| 2 | FXC 03/27/2013 | ISSUED FOR FINAL |

ENGINEER/CONSULTANT:

Civil Engineer




CONNELL DESIGN GROUP, LLC
CONSULTING CIVIL ENGINEERS
26455 RANCHO PARKWAY SOUTH, LAKE FOREST, CA 92630
(949) 753-8807 OFFICE - (949) 753-8833 FAX

CLIENT:



CROWN CASTLE
NG WEST, INC.

STAMP:

 

SITE INFO:

SITE NAME:
MON03m1
VERIZON MONTECITO-MON03m1

SITE ADDRESS: THOMAS BROS PAGE 997 GRID C2
ROW ADJACENT WEST SIDE OF SHEFFIELD DRIVE
(ADJACENT TO 2165 BIRNAM WOOD DR)
SANTA BARBARA, CA 93108
LAT: 34.43090
LONG: -119.60515

SHEET TITLE:


DETAILS

DRAWING INFO:


DRAWN BY:
FC

SHEET NUMBER:


D-2

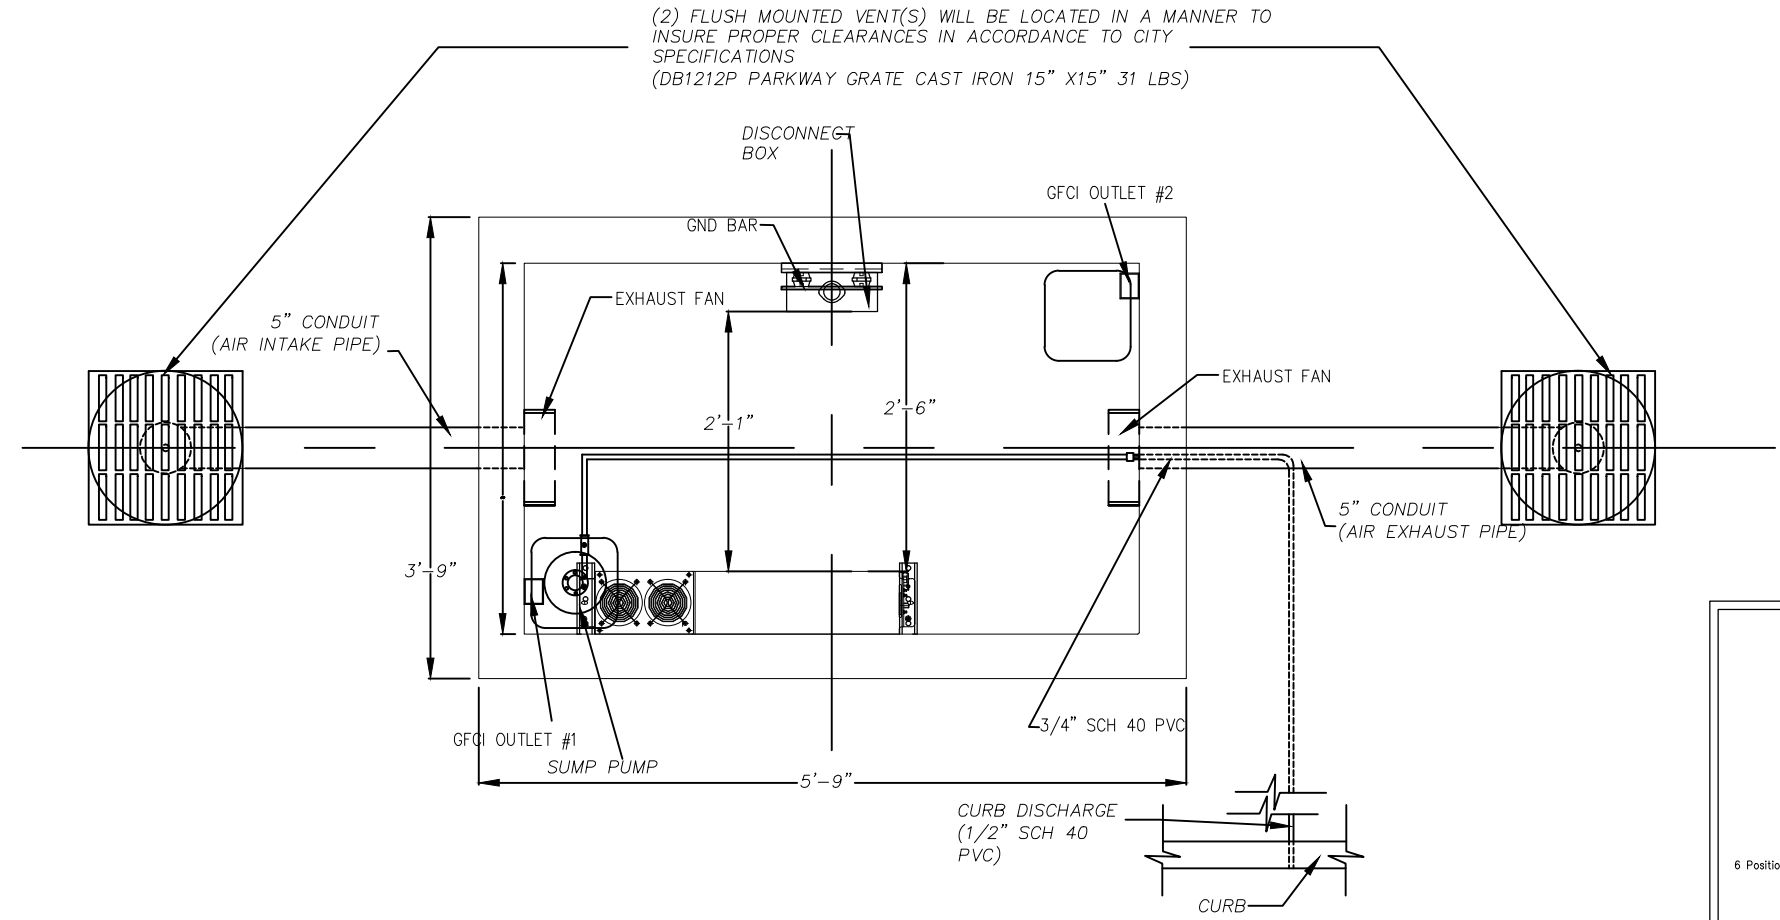


WIRING SCHEMATIC

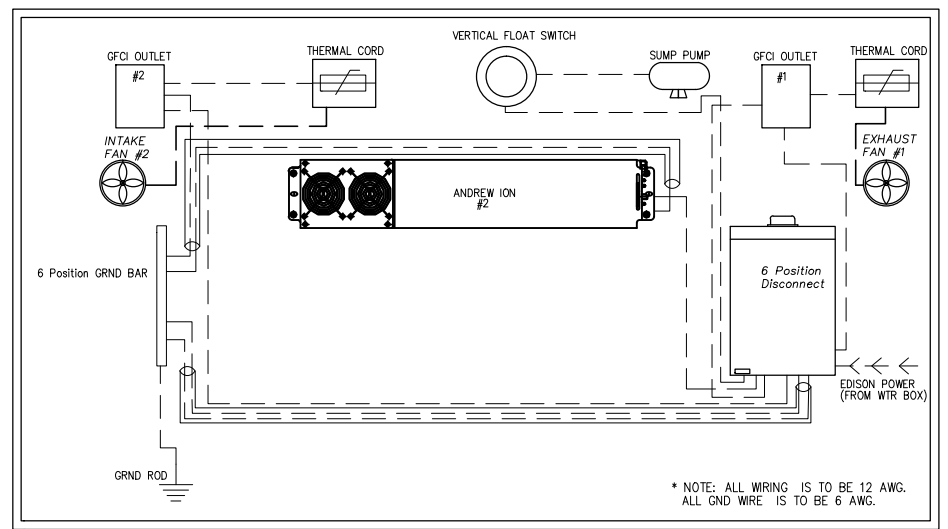


- GROUND WIRE (6 AWG)
- POWER WIRE (12 AWG)
- 1/2" LIQUIDTIGHT FLEX

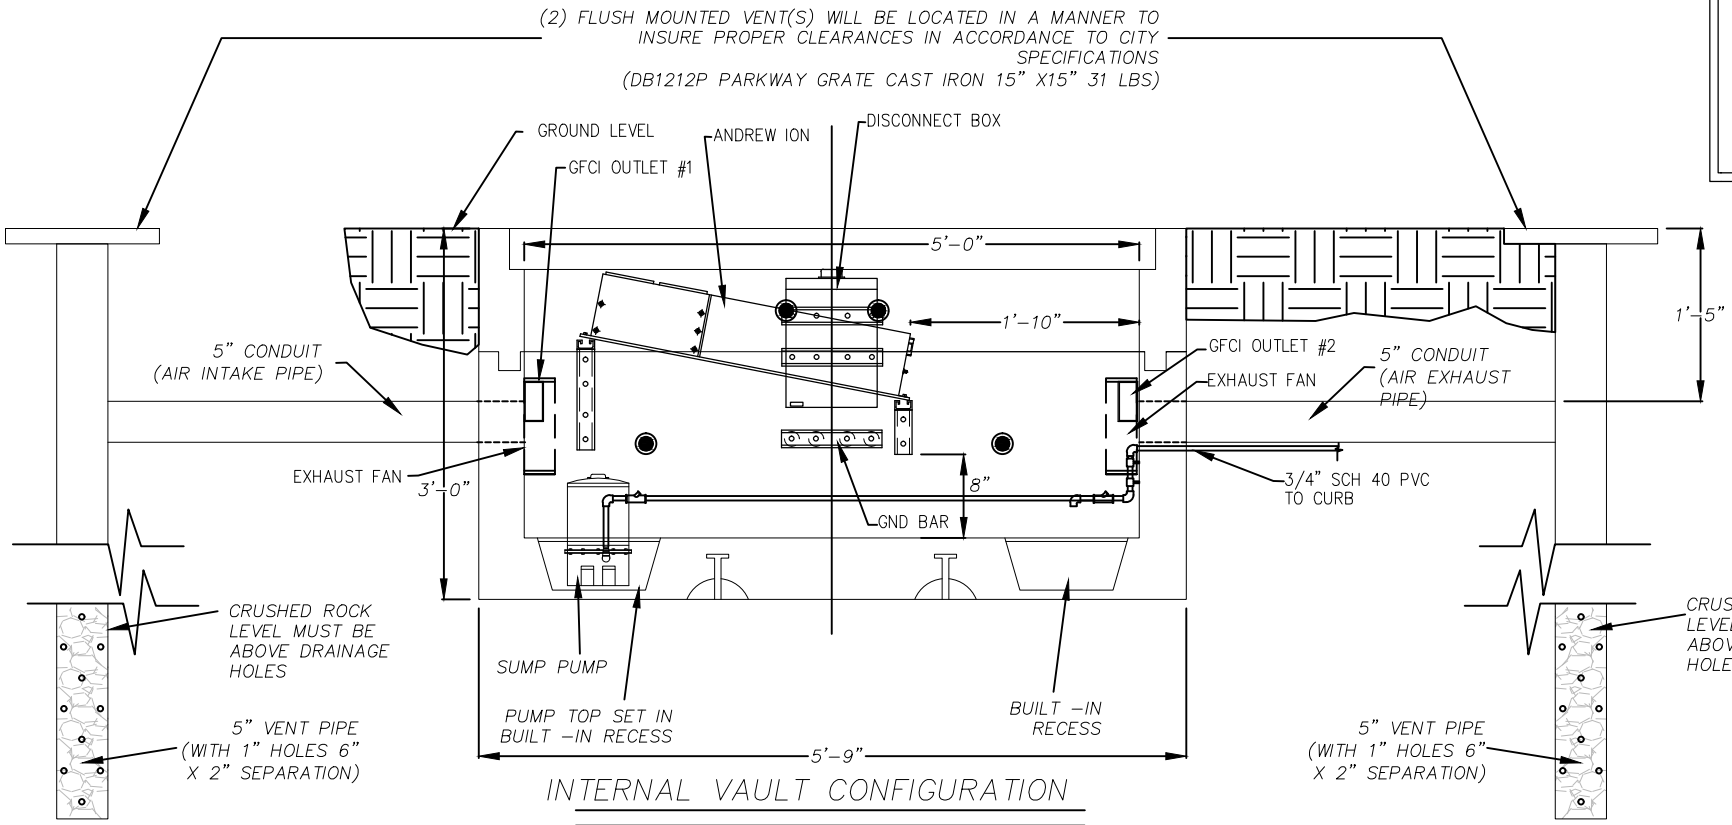

* VENTS CAN BE FIELD CONFIGURED TO REDUCE OVER ALL FOOT PRINT AND AID REDUCING THE IMPACT ON THE SURROUNDING ENVIRONMENT.

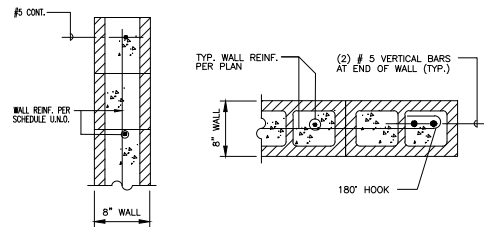


CMU DETAIL @ TOP / END

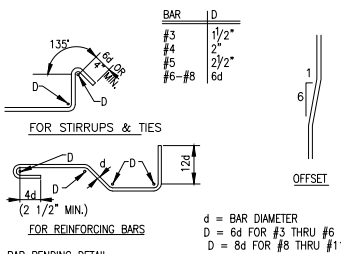


TYP. BAR BEND RADIUS

| CONC. F'c P.S.L. | BAR SIZE | | | | | | | | | | |
|------------------|----------|----|----|----|----|----|-----|-----|-----|----|----|
| | 3 | 4 | 5 | 6 | 7 | 8 | 9 | 10 | 11 | 11 | 11 |
| 2000 | 24 | 24 | 36 | 50 | 69 | 91 | 115 | 145 | 178 | | |
| 3000 | 24 | 29 | 36 | 46 | 63 | 82 | 104 | 132 | 165 | | |
| 4000 | 24 | 29 | 36 | 43 | 54 | 71 | 90 | 115 | 141 | | |
| MASONRY | 24 | 24 | 30 | 36 | 42 | 48 | | | | | |

- NOTES :**
- ALL VERTICAL REINFORCING FOR COL., PIERS & WALLS SHALL BE DOWELED AS SHOWN EXCEPT SPECIFIC DETAILS ON DRAWINGS SHALL GOVERN IN CASES OF CONFLICT.
 - DOWELS SHALL BE THE SAME GRADE, SIZE AND NUMBER AS VERTICAL REINFORCING.

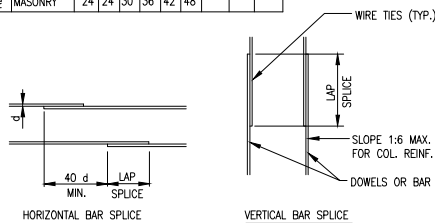


TYP. BAR LAP SPLICE

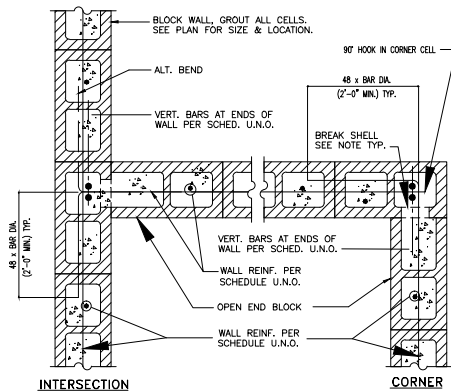

- NOTES**
- BLOCK LAYOUT SHOWN IS DIAGRAMATIC. ACTUAL CONDITION WILL VARY PER RUNNING BOND PATTERN, USE APPROPRIATE UNITS OR BREAK CMU SHELL AS REQUIRED FOR REINFORCING PLACEMENT AND FLOW OF GROUT.

CMU DETAIL @ CORNER / INTERSECTION

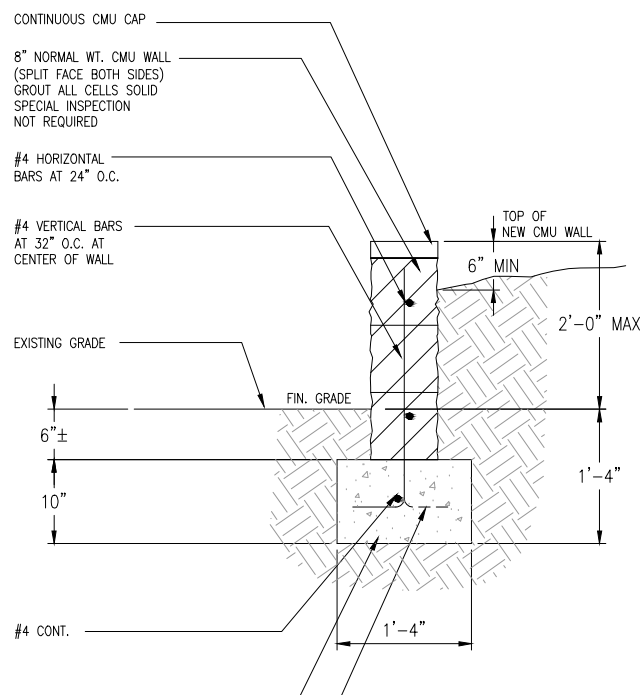

AlphaCell
General Specifications



| Model: | 220 GXL | 195 GXL | 165 GXL |
|----------------------------------|-------------------------------|-------------------------------|-------------------------------|
| Warranty ¹ : | 4 to 5 year full replacement | 4 to 5 year full replacement | 4 to 5 year full replacement |
| Service Life: | Extended | Extended | Extended |
| Runtime (minutes) ² : | 220 | 195 | 165 |
| Sealed VRLA: | Valve regulated lead acid | Valve regulated lead acid | Valve regulated lead acid |
| Heat Resistant: | Extreme | Extreme | Extreme |
| Hydrogen Emission: | Low | Low | Low |
| Terminals: | Threaded insert 1/4" - 20 UNC | Threaded insert 1/4" - 20 UNC | Threaded insert 1/4" - 20 UNC |

Specifications⁴

| Model: | 220 GXL | 195 GXL | 165 GXL |
|--|--|-----------------------------|-----------------------------|
| Typical Runtime (minutes) ² : | 220 | 195 | 165 |
| Cells Per Unit: | 6 | 6 | 6 |
| Voltage Per Unit: | 12.8 | 12.8 | 12.8 |
| Conductance Value: | 1175 | 1100 | 1000 |
| Max. Discharge Current (A): | 900 | 900 | 800 |
| Short Circuit Current (A): | 2800 | 2800 | 2500 |
| 10 Second Volts @ 100A: | 11.4 | 11.3 | 11.2 |
| Ohms Impedance 60Hz: | 0.0050 | 0.0050 | 0.0055 |
| Nominal Capacity at 20hrs: (to 1.75VPC) | 109Ah | 100Ah | 86 |
| Nominal Capacity at 20hrs: (to 1.70VPC) | 110Ah | 102Ah | 87 |
| BCI Group Size: | 31 | 27 | 27 |
| Weight (lb/kg): | 73/33.2 | 67/30.5 | 63/28.6 |
| Height w/ Terminals (in/mm): | 8.48/215.4 | 8.48/215.4 | 8.05/204.5 |
| Width (in/mm) ³ : | 13.42/340.9 | 13.42/340.9 | 12.5/317.8 |
| Depth (in/mm) ³ : | 6.80/172.7 | 6.80/172.7 | 6.83/173.4 |
| Operating Temperature Range Discharge: | -40 to 71°C (-40 to 180°F) | -40 to 71°C (-40 to 180°F) | -40 to 71°C (-40 to 180°F) |
| Charge (with temp compensation): | -23 to 60°C (-9.4 to 140°F) | -23 to 60°C (-9.4 to 140°F) | -23 to 60°C (-9.4 to 140°F) |
| Float Charging Voltage (Vdc): | 13.5 to 13.8 | 13.5 to 13.8 | 13.5 to 13.8 |
| AC Ripple Charge: | 0.5% RMS or 1.5% of float charge voltage recommended for best results. Max. allowed = 4% P-P | | |

- Notes:**
- Warranty varies by country and region. Warranty valid only when used with Alpha approved Power Supplies, Chargers and Enclosures. Consult your sales person for details.
 - Runtimes calculated using a 25A DC constant current load.
 - Dimensions at top of battery.
 - See AlphaCell Users Guide for Additional Details.

Typical Standby Time in Minutes @ 25°C/77°F

| Model | 4A | 6A | 8A | 10A | 12A | 14A | 16A | 18A |
|------------------|------|------|------|------|------|------|------|------|
| XM290Vac@ | | | | | | | | |
| Battery Runtime: | 220 | 195 | 165 | 220 | 195 | 165 | 220 | 195 |
| 3 batteries: | 508 | 453 | 396 | 508 | 453 | 396 | 508 | 453 |
| 4 batteries: | 701 | 625 | 546 | 701 | 625 | 546 | 701 | 625 |
| 6 batteries: | 1091 | 978 | 853 | 1091 | 978 | 853 | 1091 | 978 |
| 8 batteries: | 1487 | 1338 | 1165 | 1487 | 1338 | 1165 | 1487 | 1338 |
| 9 batteries: | 1836 | 1639 | 1422 | 1836 | 1639 | 1422 | 1836 | 1639 |
| XM290Vac@ | | | | | | | | |
| Battery Runtime: | 220 | 195 | 165 | 220 | 195 | 165 | 220 | 195 |
| 3 batteries: | 469 | 412 | 355 | 469 | 412 | 355 | 469 | 412 |
| 4 batteries: | 610 | 543 | 476 | 610 | 543 | 476 | 610 | 543 |
| 6 batteries: | 915 | 814 | 713 | 915 | 814 | 713 | 915 | 814 |
| 8 batteries: | 1220 | 1098 | 976 | 1220 | 1098 | 976 | 1220 | 1098 |
| 9 batteries: | 1525 | 1374 | 1223 | 1525 | 1374 | 1223 | 1525 | 1374 |
| XM260Vac@ | | | | | | | | |
| Battery Runtime: | 220 | 195 | 165 | 220 | 195 | 165 | 220 | 195 |
| 3 batteries: | 798 | 712 | 622 | 798 | 712 | 622 | 798 | 712 |
| 4 batteries: | 1091 | 978 | 853 | 1091 | 978 | 853 | 1091 | 978 |
| 6 batteries: | 1686 | 1509 | 1322 | 1686 | 1509 | 1322 | 1686 | 1509 |
| 8 batteries: | 2281 | 2067 | 1798 | 2281 | 2067 | 1798 | 2281 | 2067 |
| 9 batteries: | 2876 | 2585 | 2267 | 2876 | 2585 | 2267 | 2876 | 2585 |
| XM260Vac@ | | | | | | | | |
| Battery Runtime: | 220 | 195 | 165 | 220 | 195 | 165 | 220 | 195 |
| 3 batteries: | 242 | 215 | 188 | 242 | 215 | 188 | 242 | 215 |
| 4 batteries: | 339 | 301 | 264 | 339 | 301 | 264 | 339 | 301 |
| 6 batteries: | 538 | 479 | 419 | 538 | 479 | 419 | 538 | 479 |
| 8 batteries: | 741 | 660 | 577 | 741 | 660 | 577 | 741 | 660 |
| 9 batteries: | 843 | 753 | 658 | 843 | 753 | 658 | 843 | 753 |

*Above calculations based on an AC load with a .90 cable plant power factor.

For contact information visit www.alpha.com

| North America | Europe, Middle East & Africa | Asia Pacific | Latin & South America |
|--|--|--|---|
| Canada Tel: +1 604 430 1476 Fax: +1 604 430 8908 Toll Free: +1 800 667 8743 | Cyprus Tel: +357 25 975 679 Fax: +357 52 359 595 | Germany Tel: +49 9122 79889 0 Fax: +49 9122 79889 21 | Lithuania Tel: +370 5 210 6291 Fax: +370 5 210 6292 |
| USA Tel: +1 360 647 2360 Fax: +1 360 671 4936 | Russia Tel: +7 495 925 9844 Fax: +7 495 916 1349 | United Kingdom Tel: +44 1279 501110 Fax: +44 1279 659870 | P.R. China Tel: +852 2736 8663 Fax: +852 2199 7988 |
| | | | Contact USA office |

Alpha Technologies reserves the right to make changes to the products and information contained in this document without notice. Copyright © 2009 Alpha Technologies. All Rights Reserved. Alpha® is a registered trademark of Alpha Technologies.

049-297-10-B002 (06/09)

| REV: | DATE/BY: | REVISION DESCRIPTION: |
|------|-------------------|-----------------------|
| 0 | 03/05/2013 FXC | ISSUED FOR REVIEW |
| 1 | 03/19/2013 SA | ISSUED FOR APPROVAL |
| 2 | 03/27/2013 FXC | ISSUED FOR FINAL |

ENGINEER/CONSULTANT:


Civil Engineer



CLIENT:



STAMP:

 

SITE INFO:

SITE NAME:
MON03m1
VERIZON MONTECITO-MON03m1
SITE ADDRESS: THOMAS BROS PAGE 997 GRID C2
ROW ADJACENT WEST SIDE OF SHEFFIELD DRIVE
(ADJACENT TO 2165 BIRNAM WOOD DR)
SANTA BARBARA, CA 93108
LAT: 34.43090
LONG: -119.60515

SHEET TITLE:

DETAILS

DRAWING INFO:

DRAWN BY:
FC

SHEET NUMBER:

D-3

Attachment 4

Antenna Specifications

Outdoor Omni-directional Antenna

OOA-360V06N0-3 VPol, 696-960/1710-2170MHz, 360°, 4.0/6.0dBi



Technical Specifications


| Electrical | | | |
|-----------------------------|-----|---------------|-----------|
| Frequency Range | MHz | 696-960 | 1710-2170 |
| Polarization | | Vertical | |
| Gain | dBi | 4.0±1 | 6.0±1 |
| Horizontal Beamwidth | deg | 360 | |
| Vertical Beamwidth | deg | 22-53 | 20-26 |
| Electrical Downtilt - Fixed | deg | 0 | |
| VSWR | | ≤ 1.8 | |
| Maximum Power | W | 200 | |
| Impedance | Ω | 50 | |
| Lightning Protection | | Direct Ground | |

| Mechanical | | |
|-----------------------------|------------|----------------------------|
| Dimensions, HxDia | mm (in) | 650x60 (25.6x2.4) |
| Weight, with Mounting kit | kg (lb) | 1 (2.2) |
| Radome Material and Color | | Fiberglass, Light Grey |
| Radiating Element Material | | Copper |
| Connector Type and Location | | N-Female, Bottom |
| Operational Temperature | °C | -55 to +70 |
| Operational Humidity | % | ≤ 95 |
| Operational Wind Speed | km/h (mph) | 200 (124) |
| Shipping Dimensions, HxWxD | mm (in) | 670x100x100 (26.4x3.9x3.9) |
| Shipping Weight | kg (lb) | 1.2 (2.65) |




Antenna Pattern

Vertical Pattern

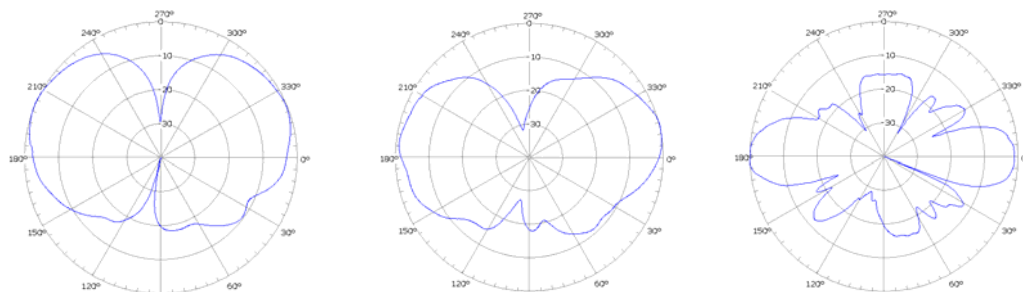

Horizontal Pattern

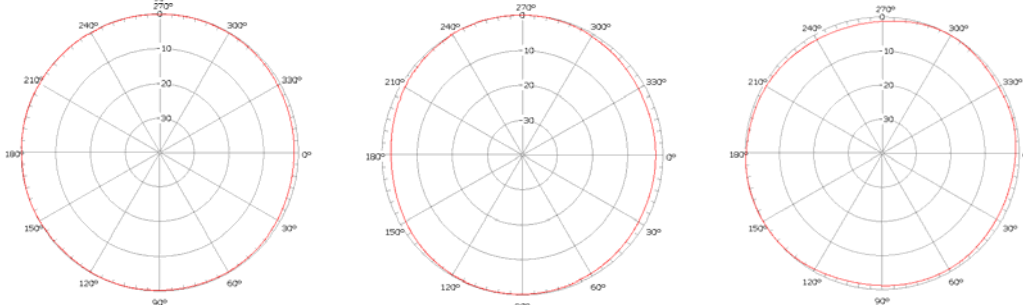

696MHz

896MHz

1900MHz

WB3X080X06F_x50

Replace "x" with desired electrical downtilt.

X-Pol | TRIO, FET | 80° | 13.5 dBi

| Electrical Characteristics | 1710-2170 MHz | | |
|--|------------------------------------|---------------------|---------------------|
| Frequency bands | 1710-1880 MHz | 1850-1990 MHz | 1900-2170 MHz |
| Polarization | ±45° | ±45° | ±45° |
| Horizontal beamwidth | 74° | 78° | 80° |
| Vertical beamwidth | 22° | 20° | 18° |
| Gain | 10.7 dBd (12.8 dBi) | 11.1 dBd (13.2 dBi) | 11.4 dBd (13.5 dBi) |
| Omni gain | 4.9 dBd (7.0 dBi) | | |
| Electrical downtilt (x) | 0, 2 | | |
| Impedance | 50Ω | | |
| VSWR | <1.4:1 | | |
| 1 st Upper side lobe | < -16 dB | | |
| Front-to-back | > 18 dB | | |
| Inter-port isolation | 24 dB | | |
| Input power | 6 x 300 W | | |
| Connector(s) | 6 Ports / 7-16 DIN Female / Radial | | |
| Operating temperature | -40 to +60° C | -40 to +140° F | |
| Mechanical Characteristics | | | |
| Dimensions Length x Diameter | 610 x 191 mm | 24.0 x 7.5 in | |
| Weight | 5.9 kg | 13.0 lbs | |
| Survival wind speed | 200 km/hr | 125 mph | |
| Wind load @ 160 km/hr (100 mph) | 62 N | 13.7 lbf | |
| Mounting Options | Part Number | | |
| Pole mounting kit (Optional) | WB3X-MKS-01 | | |
| Ordering Options | | | |
| The WB3X080X06F _x 50 can be painted to blend in with the structure on which it is mounted. Select from the following options when ordering. | | | |
| Unpainted | WB3X080X06F _x 50 | | |
| Painted Brown | WB3X080X06F _x 5BR | | |
| Painted Gray | WB3X080X06F _x 5GR | | |
| Painted White | WB3X080X06F _x 5WH | | |




Quoted performance parameters are provided to offer typical or range values only and may vary as a result of normal manufacturing and operational conditions. Extreme operational conditions and/or stress on structural supports is beyond our control. Such conditions may result in damage to this product. Improvements to product may be made without notice.

WB3X080X06Fx50


X-Pol | TRIO, FET | 80° | 13.5 dBi

1710-1880 MHz

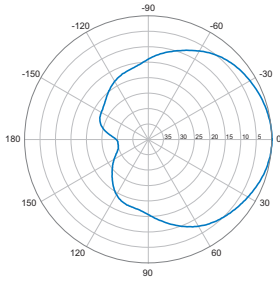


Horizontal | 1800 MHz

1850-1990 MHz

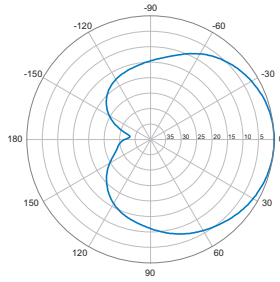


Horizontal | 1900 MHz


1900-2170 MHz

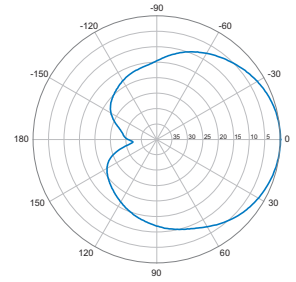


Horizontal | 2100 MHz

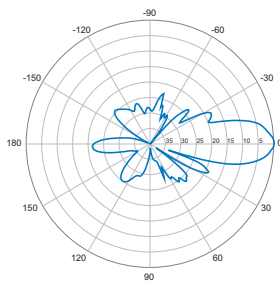


0° | Vertical | 1800 MHz

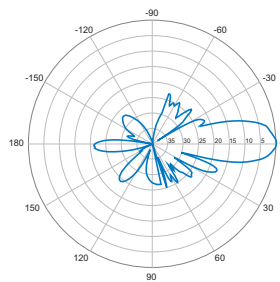


0° | Vertical | 1900 MHz

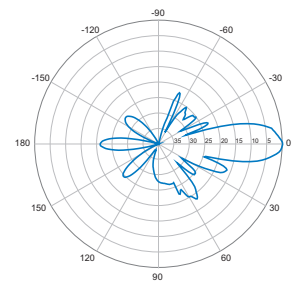


0° | Vertical | 2100 MHz

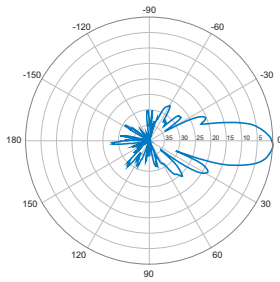

2° | Vertical | 1800 MHz

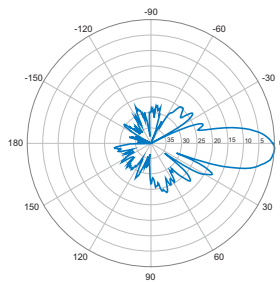

2° | Vertical | 1900 MHz

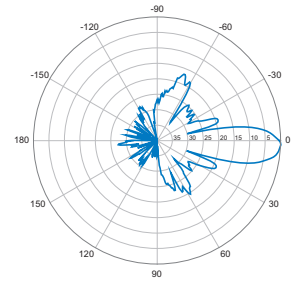


2° | Vertical | 2100 MHz

Quoted performance parameters are provided to offer typical or range values only and may vary as a result of normal manufacturing and operational conditions. Extreme operational conditions and/or stress on structural supports is beyond our control. Such conditions may result in damage to this product. Improvements to product may be made without notice.

Appendix A-1

RF EXPOSURE AT ANTENNA LEVEL


**RF EXPOSURE AT THE LEVEL OF THE ANTENNA
BASED ON PERCENTAGE OF FCC MAXIMUM
PUBLIC & OCCUPATIONAL EXPOSURE LIMIT**

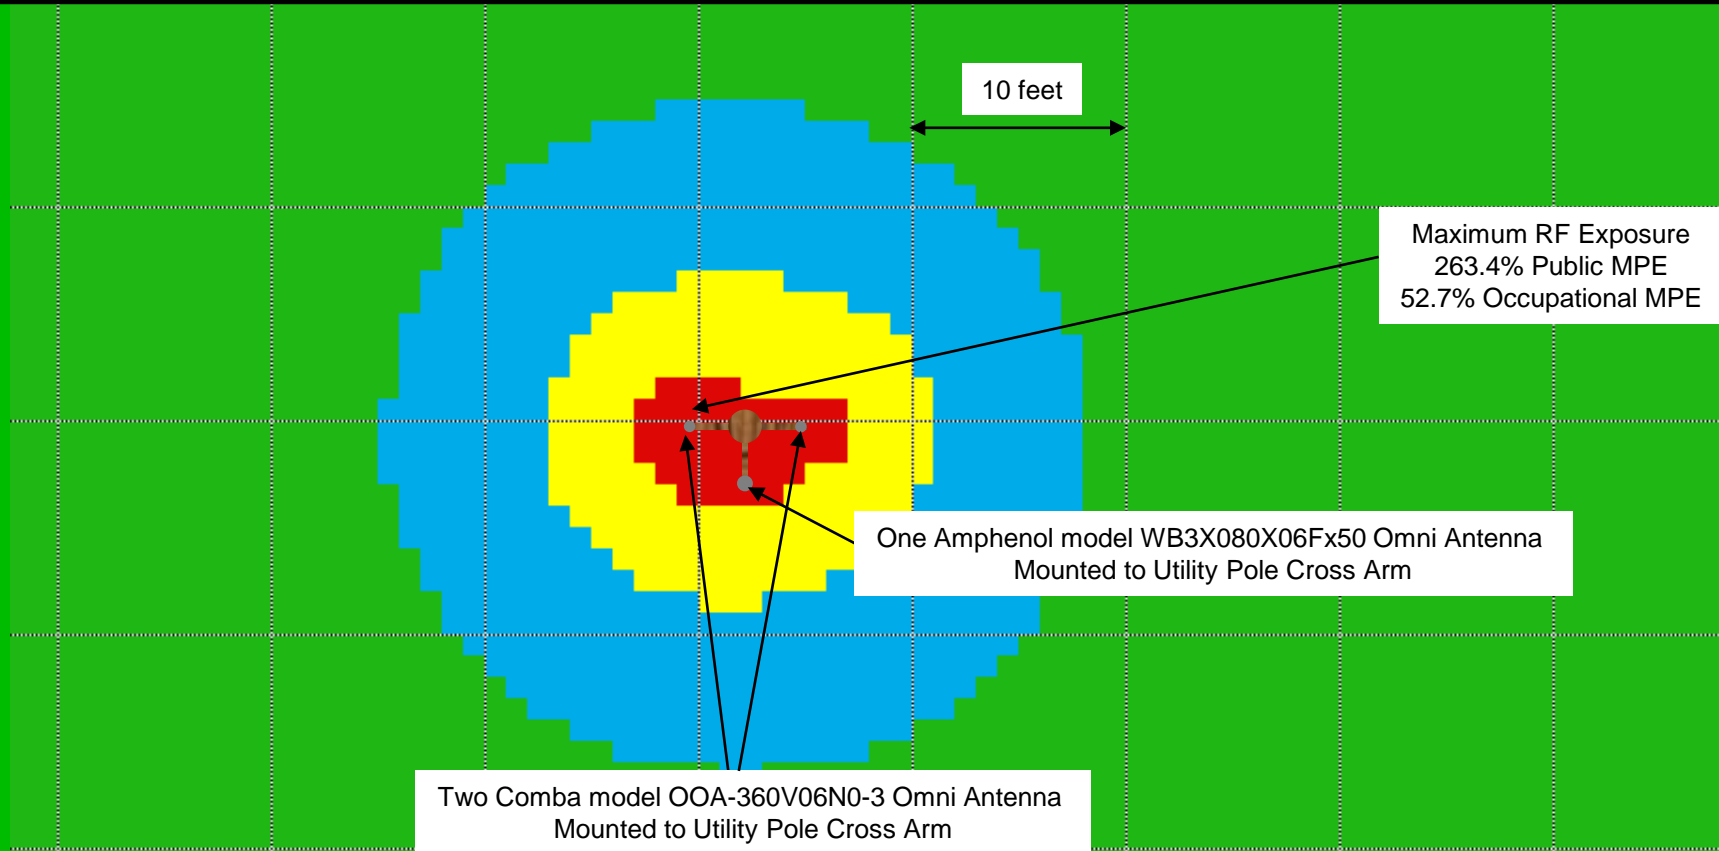

- Red: Greater than 100% Public MPE
- Yellow: Less than 100% Public MPE
- Blue: Less than 20% Public MPE
- Green: Less than 5% Public MPE

Appendix A-2

RF EXPOSURE AT GROUND LEVEL

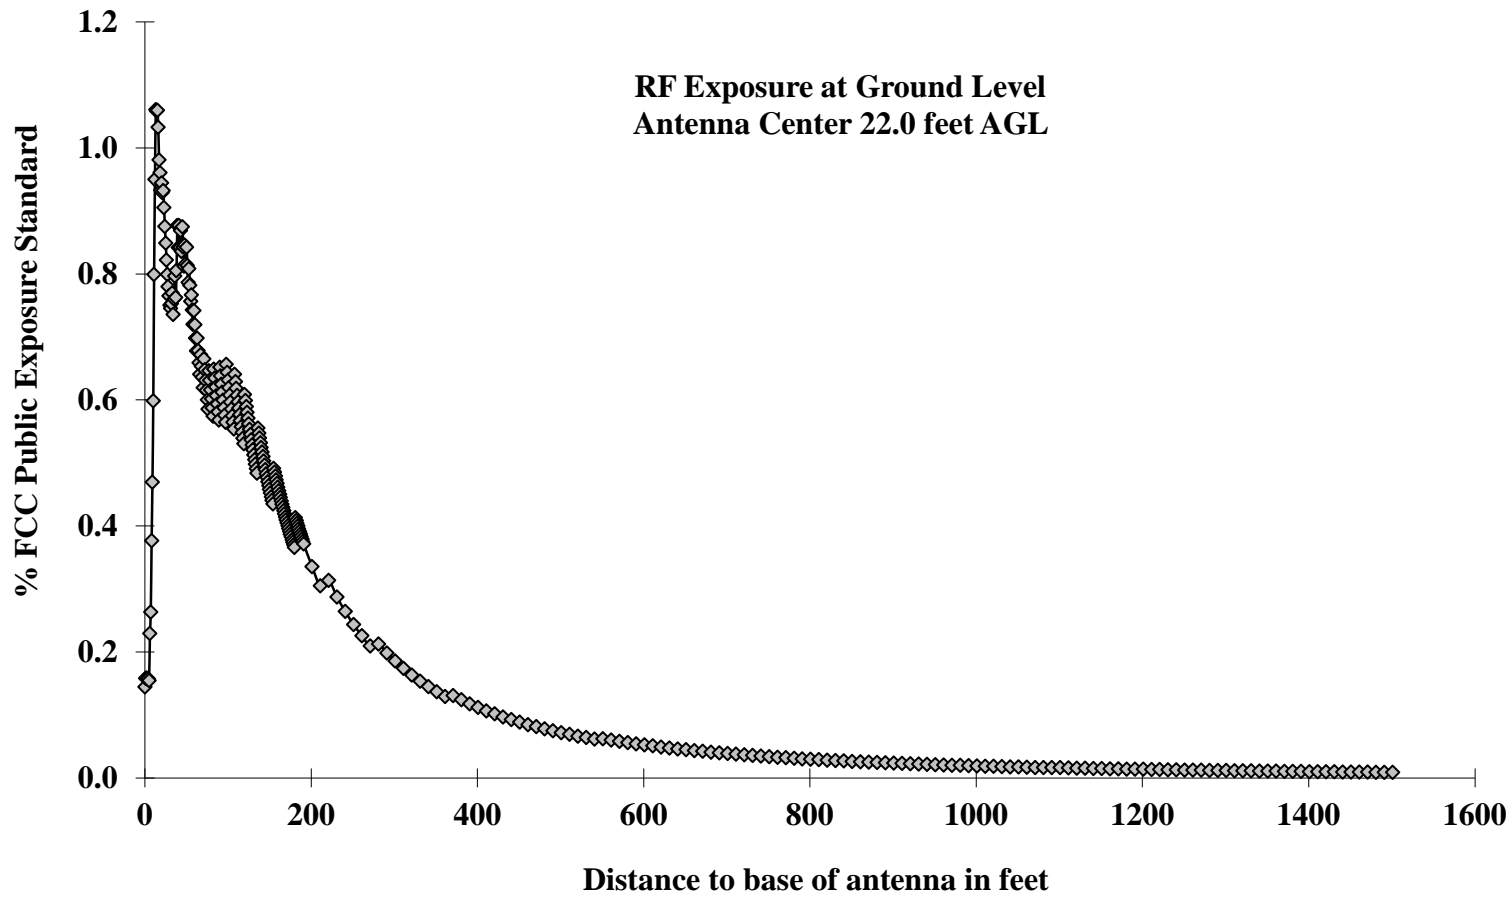

Appendix A-3

RF P QVREG SIGN



NOTICE

The radio frequency (RF) emissions at this site have been evaluated for potential RF exposure to personnel who may need to work near these antennae.

RF EXPOSURE AT 7 FEET OR CLOSER TO THE FACE OF THE ANTENNA MAY EXCEED THE FCC PUBLIC EXPOSURE STANDARD AND THUS ONLY QUALIFIED RF WORKERS MAY WORK IN THIS 7 FOOT EXCLUSION ZONE. OTHERS WHO NEED TO WORK IN THE EXCLUSION ZONE SHOULD CALL _____ FOR INSTRUCTIONS. REFER TO SITE # _____

STATEMENT OF EXPERIENCE

Jerrold Talmadge Bushberg, Ph.D., DABMP, DABSNM, FAAPM

(800) 760-8414 jrbushberg@hampc.com

Dr. Jerrold Bushberg has performed health and safety analysis for RF & ELF transmissions systems since 1978 and is an expert in both health physics and medical physics. The scientific discipline of Health Physics is devoted to radiation protection, which, among other things, involves providing analysis of radiation exposure conditions, biological effects research, regulations and standards as well as recommendations regarding the use and safety of ionizing and non-ionizing radiation. In addition, Dr. Bushberg has extensive experience and lectures on several related topics including medical physics, radiation protection, (ionizing and non-ionizing), radiation biology, the science of risk assessment and effective risk communication in the public sector.

Dr. Bushberg's doctoral dissertation at Purdue University was on various aspects of the biological effects of microwave radiation. He has maintained a strong professional involvement in this subject and has served as consultant or appeared as an expert witness on this subject to a wide variety of organizations/institutions including, local governments, school districts, city planning departments, telecommunications companies, the California Public Utilities Commission, the California Council on Science and Technology, national news organizations, and the U.S. Congress. In addition, his consultation services have included detailed computer based modeling of RF exposures as well as on-site safety inspections. Dr. Bushberg has performed RF & ELF environmental field measurements and recommend appropriate mitigation measures for numerous transmission facilities in order to assure compliance with FCC and other safety regulations and standards. The consultation services provided by Dr. Bushberg are based on his professional judgement as an independent scientist, however they are not intended to necessarily represent the views of any other organization.

Dr. Bushberg is a member of the main scientific body of International Committee on Electromagnetic Safety (ICES) which reviews and evaluates the scientific literature on the biological effects of nonionizing electromagnetic radiation and establishes exposure standards. He also serves on the ICES Risk Assessment Working Group that is responsible for evaluating and characterizing the risks of nonionizing electromagnetic radiation. Dr. Bushberg was appointed and is serving as a member of the main scientific council of the National Council on Radiation Protection and Measurements (NCRP). He is also the Senior Scientific Vice-President of the NCRP and chairman of the NCRP Board of Directors. Dr. Bushberg has served as chair of the NCRP committee on Radiation Protection in Medicine and he continues to serve as a member of this committee as well as the NCRP scientific advisory committee on Non-ionizing Radiation Safety. The NCRP is the nation's preeminent scientific radiation protection organization, chartered by Congress to evaluate and provide expert consultation on a wide variety of radiological health issues. The current FCC RF exposure safety standards are based, in large part, on the recommendations of the NCRP. Dr. Bushberg was elected to the International Engineering in Medicine and Biology Society Committee on Man and Radiation (COMAR) which has as its primary area of responsibility the examination and interpreting the biological effects of non-ionizing electromagnetic energy and presenting its findings in an authoritative and professional manner. Dr. Bushberg also served for several years as a member of a six person U.S. expert delegation to the international scientific community on Scientific and Technical Issues for Mobile Communication Systems established by the FCC and the FDA Center for Devices and Radiological Health.

Dr. Bushberg is a full member of the Bioelectromagnetics Society, the Health Physics Society and the Radiation Research Society. Dr. Bushberg received both a Masters of Science and Ph.D. from the Department of Bionucleonics at Purdue University. Dr. Bushberg is a fellow of the American Association of Physicists in Medicine and is certified by several national professional boards with specific sub-specialty certification in radiation protection and medical physics. Prior to coming to California, Dr. Bushberg was on the faculty of Yale University School of Medicine.