
REVISIONS BY

tom b. martine & associates

MARTIN, MARTIN, (805) 9 (805) 8

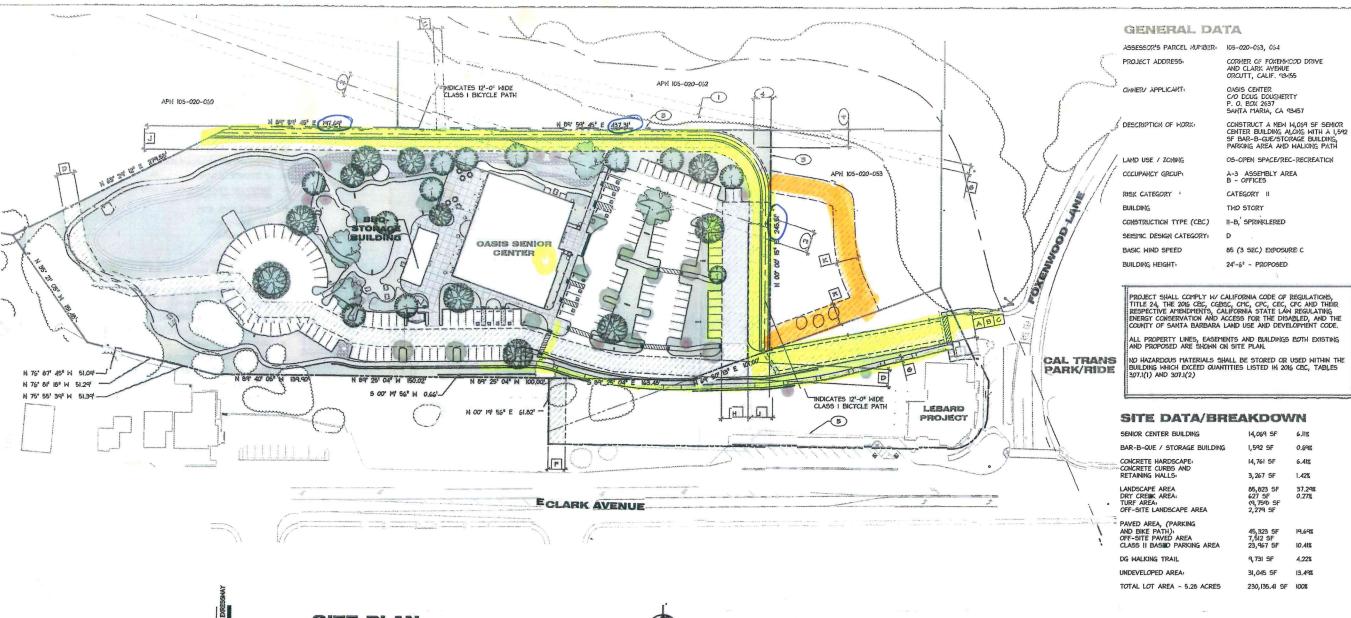

SITE PLAN SCALE: 1" = 50'-0"

STRUCTURAL

LANDSCAPE ARCHITECT:

LOCATION

VICINITY MAP

NOT TO SCALE

PROJECT DIRECTORY

TOM B. MARTINEZ & ASSOCIATES 2624 AIR PARK DRIVE SANTA MARIA, CALIF, 93455 (805) 934-5737 ATTN.; TOM MARTINEZ CIVIL ENGINEER:

STANTEC 2646 SANTA MARIA WAY, SUITE 107 SANTA MARIA, CALIF, 93455 (805) 357-1350 ATTN.: BUDDY HAIN SMITH STRUCTURAL GROUP, LLP BII CAPITAN WAY, SUITE 240 SAN LUIS OBISPO, CALIF. 93401 (805) 439-2110 ATTN. LEE ENGELMEIER UTILITIES:

ELECTRICAL SERVICE:

GAS SERVICE:

CABLE T.V.

PACIFIC GAS AND ELECTRIC 2445 SKYWAY DRIVE SANTA MARIA, CALIF. 93455

1223 W. FAIRWAY DRIVE SANTA MARIA, CALIF. 93455

THE GAS COMPANY 3138 INDUSTRIAL PARKWAY SANTA MARIA, CALIF. 93455

COMCAST CABLE 2323 THOMPSON WAY SANTA MARIA, CALIF. 93455

GOLDEN STATE WATER COMPANY 2330 A STREET, SUITE A SANTA MARIA, CALIF. 93455

LAGUNA SANITATION DISTRICT 640 WEST FOSTER ROAD SANTA MARIA, CALIF. 93455

PACIFIC COAST TESTING 524 EAST CHAPEL STREET SANTA MARIA, CALIF. 93464 (805) 349-0140 ATTN. RICK ARMERO SOILS ENGINEER:

ELECTRICAL 156 M. ALAMAR AVE. SANTA BARBARA, CA 93105 (805) 569-9216 ATTN. JOHN MALONEY

AGME 629 STATE STREET, SUITE 210 SANTA BARBARA, CALIF, 93101 (805) 966-0844 ATTN. WAYNE ADAMS PLUMBING ENGINEER:

AGME 629 STATE STREET, SUITE 210 SANTA BARBARA, CALIF. 93101 (805) 966-0844 ATTN. JOHN GRINSDALE

TEN OVER STUDIOS 539 MARSH STREET SAN LUIS OBISPO, CALIF. 93401 (805) 541-1010 ATTN. JULIA OBEROFF

EXISTING EASEMENT LEGEND

10"-0" MIDE FOR SANITARY SEMER AND INCIDENTAL PURPOSES GRANTED TO THE LAGUNA COUNTY SANITATION DISTRICT, RECORDED AS INST. NO. 5636, IN BOOK 1975 PAGE 1318, OF OFFICIAL RECORDS

AN EASEMENT FOR INGRESS AND EGRESS AND NI CAPACITATION, RECORDED MAY 4, 1981 AS INSTRUMENT NO. 81-17826 OF OFFICIAL RECORDS AN EASEMENT FOR EXCLUSIVE RIGHT TO DEVELOP

USE, AND MAINTAIN THE PROPERTY FOR OPEN SPACE AND NON-CONTRECIAL RECREATIONAL PURPOSES, NATURAL RESOURCES RECOVER

3 PURPOSES AND INCIDENTAL PURPOSES, RECORDED MAY 4, 1981 AS INSTRUMENT 1981-17947 AND RE-RECORDED AUGUST 3, 1981 AS INSTRUMENT NO. 1981-17947. NOTE: BLANKET IN NATURE OVER LOT 89 OF TRACT 19345, UNIT I

AND EASEMENT FOR INGRESS AND ERGRESS
PURPOSES TO STEPHEN K. LEBARD, RECORDED
APRIL 16, 2016 AS INSTRUMENT NO. 2016-0015144.
NOTE: TO BE REMOVED.

A PERMANENT EASEMENT FOR CLARK AVENUE ROAD 5 AND INCIDENTAL PURPOSES, RECORDED OCTOBER 30, 2007 AS INSTRUMENT NO. 2007-0076452 OF OFFICIAL RECORDS.

PROPOSED **EASEMENT LEGEND**

PROPOSED 30'-0" WIDE PRIVATE ACCESS FROM STEVE LEBARD TO OASIS AND MR, KNIGHT B 30'-0" WIDE PUBLIC MULTI-PURPOSE TRAIL FROM

C 30'-0" WIDE PRIVATE UTILITY FROM STEVE LEBARD TO PG4E

D 20'-0" WIDE PRIVATE ACCESS AND UTILITY EASEMENT FROM OASIS TO MR. KNIGHT

E 10'-0" WIDE SEWER FROM MR. KNIGHT TO OASIS F 20'-0" WIDE PRIVATE UTILITY FROM STEVE LEBARD TO OASIS

6 5'-0" WIDE PEDESTRIAN ACCESS FROM STEVE

H 25'-0" WIDE PRIVATE ACCESS AND PRIVATE UTILITY FROM OASIS TO STEVE LEBARD

VARIABLE WIDTH PRIVATE CONSTRUCTION AND GRADING FROM STEVE LEBARD TO OASIS 25'-0" WIDE PUBLIC MULTI-PURPOSE TRAIL FROM OASIS TO COUNTY OF SANTA BARBARA

25'-0" WIDE PUBLIC MULTI-PURPOSE TRAIL FROM
STEVE LEBARD TO COUNTY OF SANTA BARBARA

PARKING TABULATION

DESCRIPTION:	-AREA: -	-PARKING_FACTOR:	-SPACES REQUIRED: .
FIRST FLOOR OFFICE	520 SF	1/300 SF	1.73
SECOND FLOOR OFFICE	722 SF	1/300 SF	2.41
EDUCATION AREA	1,825 SF	1/300 SF	6.08
ASSEMBLY AREA	6,470 SF	1/30 SF	215.67
STORAGE ROOMS	490 SF	1/1000 SF	0.49
BBO - STORAGE BUILDING DESCRIPTION:AREA:BARKING_FACTOR:SPACES REQUIRED: -			
EDUCATION AREA:	503 SF	1/300 SF	1.67
STORAGE ROOM	189 SF	1/1000 SF	0.19
	TOTAL PARKING REQUIRED: PARKING PROVIDED:		228.24 = 228 143

AS PART OF THIS APPLICATION WE WILL BE REQUESTING A MODIFICATION TO THE CURRENT PARKING REQUIREMENTS AS SPECIFIED IN THE COUNTY OF SANTA BARBARA LAND AND USE DEVELOPMENT CODE REDUCING THE REQUIRED PARKING TO 143 TOTAL SPACES

SHEET INDEX

SENIOR CENTER

COVER SHEET / INDEX ENLARGED SITE PLAN ENLARGED SITE PLAN FLOOD PLAIN MAP PROJECT SITE AND AREA IMAGES SITE IMAGE AND SITE SECTION TOPOGRAPHIC MAP CONCEPTUAL GRADING PLAN

OVERALL FIRST FLOOR PLAN - SENIOR CENTER ENLARGED FIRST FLOOR PLAN - SENIOR CENTER ENLARGED FIRST FLOOR PLAN - SENIOR CENTER SECOND FLOOR PLAN - SENIOR CENTER FLOOR PLAN - SBO / STORAGE BUILDING EXTERIOR ELEVATION - SENIOR CENTER EXTERIOR ELEVATION - BBO / STORAGE BUILDING ROOF PLAN - SENIOR CENTER ROOF PLAN - SENIOR CENTER ROOF PLAN - SENIOR CENTER

Attachment H - Page I

ENTE. 0 SENIOR

U

OVE

OASIS
be located to be located to orcurry, CA LOB NO . DRAWN BY :

17101 MM CHECK BY : TBM DATE : Aug 10, 20

C-1.0