

**FIREFOX
SANDSTONE CARVING**
New Buildings &
Staging Area

**5381 EKWILL STREET
GOLETA, CA**

Project Team

Attorney-At-Law: Karlene M. Weinheimer
429 Alameda Padre Serra
Santa Barbara, CA 93103
805 965-2777

**Land Use
Consultant:** Syndi Souer
Soare Land Use Consulting
P.O. Box 50423
Santa Barbara, CA 93150
805 895-0016
syndisouer@aol.com

Architect: Gale Beth Goldberg, AIA, NCARB
322 Elizabeth Street
Santa Barbara, CA 93103
805 966-9028
muntec@earthlink.net

**Pre-Engineered
Buildings:** General Steel Corporation
1075 South Wilson, Suite 200
Lakewood, CO 80226
800 745-2665

REVISIONS	BY



EDWARD LANGHORNE
Professional Engineer
5381 Ekwil Street
Goleta, CA 93111
805-683-9194

Firefox Sandstone Carving
5381 Ekwil Street
Goleta, CA 93111

**PROPOSED BUILDINGS &
STAGING AREA**

Rev	3	1/27/04	gwb
Date			
Drawn	gwb		
Job	5070/04		
Sheet	C		
Of	3	Sheets	


PROJECT DATA	
Project Number:	1001-2-10-001
Client:	Goldco, CA 95111
Location:	1001-2-10-001
Site:	1001-2-10-001
Scale:	AS SHOWN
Drawn By:	W. J. Langhorne
Checked By:	W. J. Langhorne
Date:	05/14/10
Project Name:	Rock Spinning Building
Construction Type:	Typ. 3, all available
Notes:	Please to construct new structure building to meet or exceed all applicable codes, including all applicable codes and all applicable codes. All work shall be in accordance with all applicable codes and all applicable codes.
Building Area	
Existing	
Office/Storage Building	2,200 SQ FT
Equipment Storage Building	1,200 SQ FT
Storage Building	1,200 SQ FT
Proposed	
Rock Spinning Building	1,200 SQ FT
Rock Cutting & Finishing Building	1,200 SQ FT
Equipment Storage Building	1,200 SQ FT
Total	10,800 SQ FT
Lot Coverage	
Building (Existing & Proposed)	18.3% COV (11.0%)
Impervious Paving (Proposed)	4.3% COV
Impervious Paving (Existing)	8.7% COV
Gravel Paving (Proposed)	10.5% COV
Gravel Paving (Existing)	12.4% COV (12.4%)
Agricultural Reserve Area	
Lot Area	11,100 SQ FT
Setback	100 FT
Front Yard	100 FT
Side Yard	100 FT
Rear Yard	100 FT
Coding	
Zoning	R-100
Use	A-1

DRAWING LIST	
C	Cover Sheet
SP 1	Site Plan/Topographic Map, Vicinity Map
A 1	Project Data, Sheet Notes, Drawing List
	Floor Plan: Rock Spinning Building
	Rock Cutting & Finishing Building
	Equipment Storage Building
	Staging Area Plan, Exterior Elevations, Sheet Notes

LEGEND	
→	PRIORITY ACCESS POINT INDICATION
→	PLACE THIS "A" ONE YEAR EVENT
---	DIRECTION OF DRIVE THROUGH
---	FUTURE ACCESS, UTILITIES
---	EXISTING CONDITIONS
---	APPROXIMATE PROPERTY & PLANNING AREAS
---	EXISTING AREAS
---	PROPERTY LINE
---	EXISTING BUILDING
---	EXISTING - OTHER



REVISIONS	
	BY

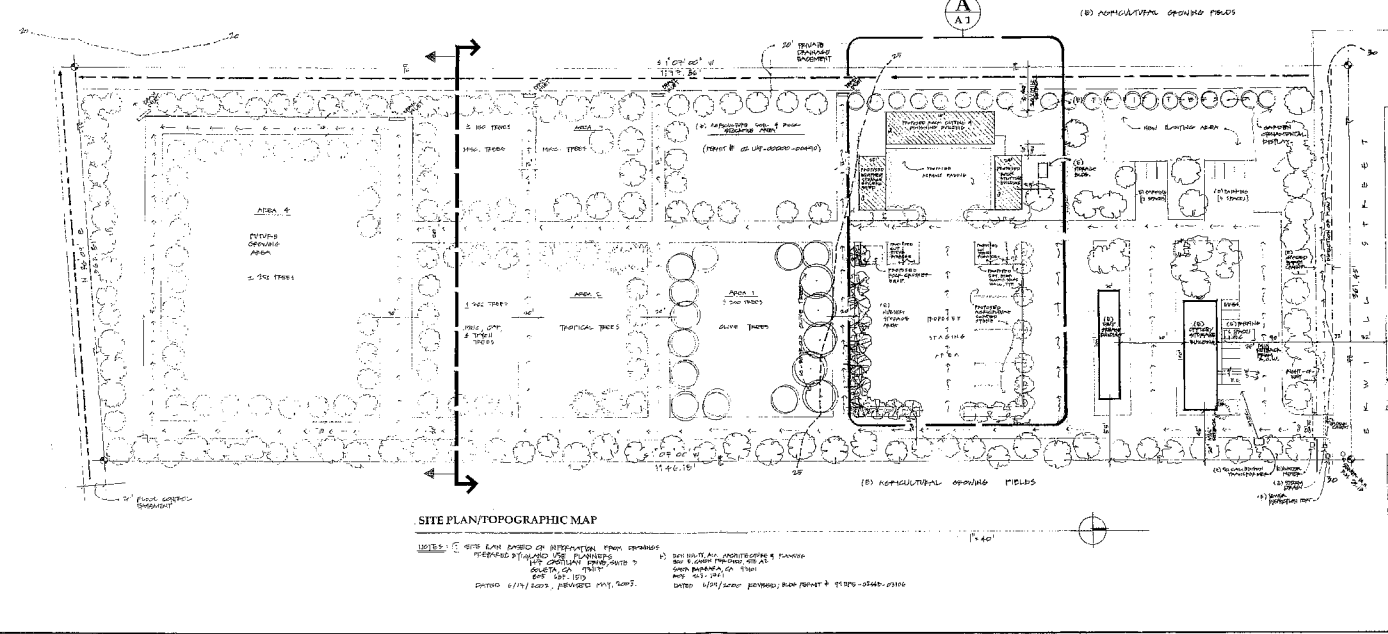


EDWARD LANGHORNE
 588 E. 9th Street
 Golden, CA 95111
 916-655-9194

Edward Langhorne Consulting
 588 E. 9th Street
 Golden, CA 95111

SITE PLAN/TOPOGRAPHIC MAP
 VICINITY MAP
 DRAWING LIST

Scale: 1" = 40'
 Date: 05/14/10
 Job: 1001-2-10-001

SP 1
 W. J. Langhorne

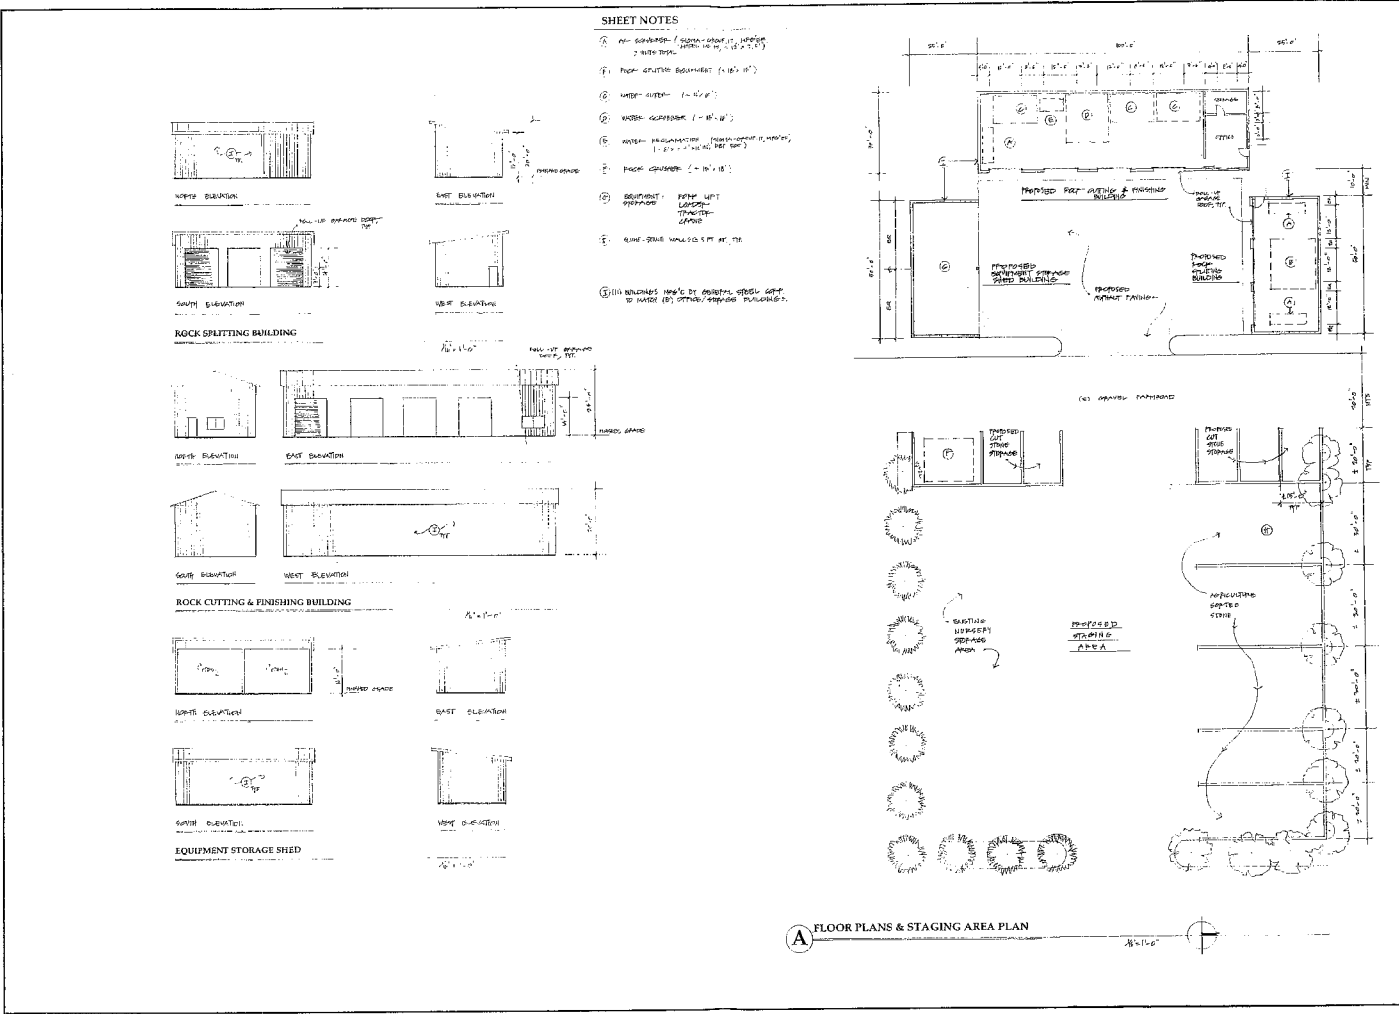

REVISIONS	BY

DATE: 11/14/2017
 DRAWN BY: J. LANGHORNE
 CHECKED BY: E. LANGHORNE
 PROJECT: FIREFOX
 SHEET: A1

EDWARD LANGHORNE
 Firefax, Inc.
 5381 Elwood Street
 Concord, CA 94521
 925.883.9194

Firefax Sandstone Carving
 5381 Elwood Street
 Concord, CA 94521

FLOOR PLANS
STAGING AREA
EXTERIOR ELEVATIONS

DATE: 11/14/2017
 SCALE: 1/8" = 1'-0"
 DRAWN: J. LANGHORNE
 CHECKED: E. LANGHORNE
 SHEET: A1