



COUNTY OF SANTA BARBARA
STATE OF CALIFORNIA
DEPARTMENT OF PUBLIC WORKS

PLANS FOR THE CONSTRUCTION OF
**FY 25/26 SOUTH AND CENTRAL
COUNTY PAVEMENT REHABILITATION**
IN THE 1ST, 2ND AND 3RD SUPERVISORIAL
DISTRICTS

APPROVED - CHAIR FOR THE BOARD OF SUPERVISORS _____ DATE _____

DocuSigned by:
Chris Sneddon 4/10/2026 | 3:26 PM PDT
APPROVED DIRECTOR OF PUBLIC WORKS _____ DATE _____

DocuSigned by:
Erik Adelman 4/10/2026 | 8:31 AM PDT
APPROVAL RECOMMENDED - ENGINEERING SECTION MANAGER _____ DATE _____

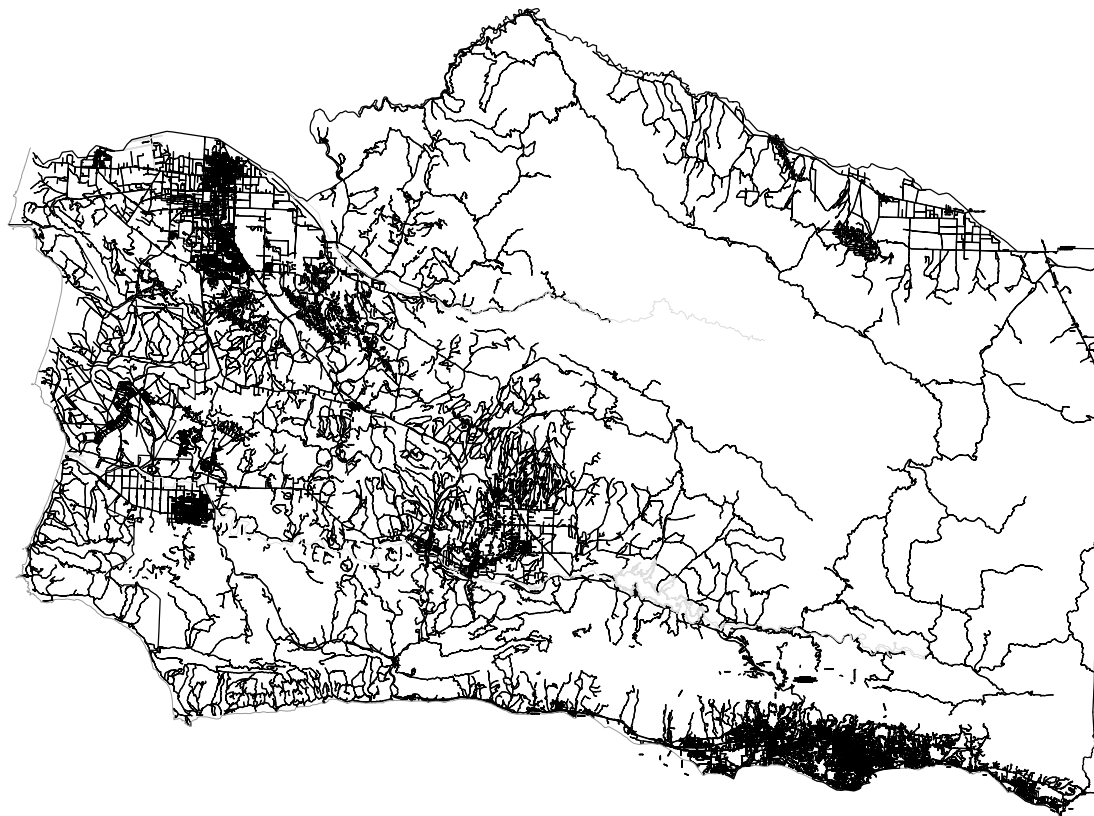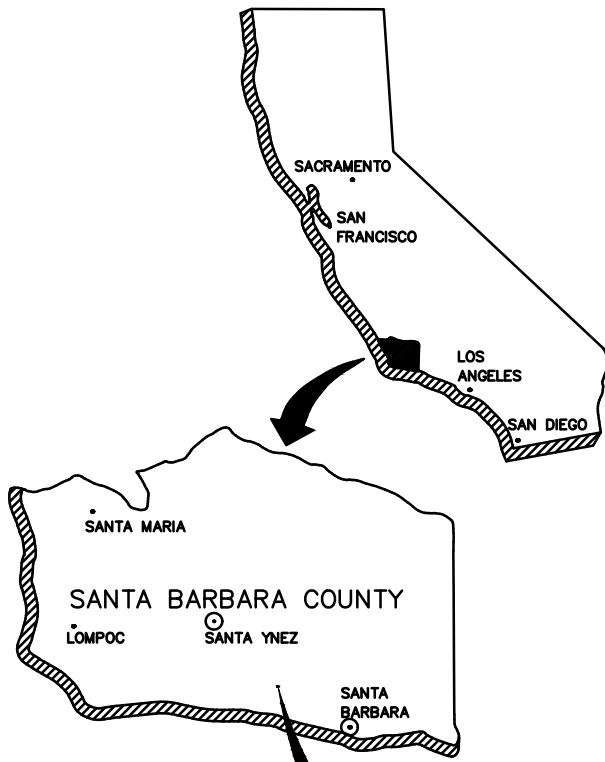

INDEX TO SHEETS

PAGE	SHEET	DESCRIPTION
1	TS	TITLE SHEET
2-7	SD	STANDARD DETAILS
8-41	L	LAYOUT SHEETS



NOTE:
IT SHALL BE THE RESPONSIBILITY OF THE CONTRACTOR TO WORK WITH THE LOCAL UTILITY COMPANIES TO LOCATE ALL UNDERGROUND UTILITY SERVICE LINES WITHIN THE PROJECT LIMITS. CALL UNDERGROUND SERVICE ALERT AT (800) 422-4133 OR 811 A MINIMUM OF TWO WORKING DAYS PRIOR TO ANY EXCAVATION WORK.

**TITLE SHEET
TS**

CONSTRUCTION STARTED:	PROJECT ENGINEER: <i>Erik Adelman</i> 4/10/2026 8:31 AM PDT DATE		COUNTY OF SANTA BARBARA DEPARTMENT OF PUBLIC WORKS TRANSPORTATION DIVISION - ASSET MANAGEMENT	DESIGN BY: E. CRUZ	CHECKED BY: E. ADELMAN	SCALE NTS	PROJECT NO. 820812S	SOUTH AND CENTRAL COUNTY PAVEMENT REHABILITATION	SHEET NO. 1 OF 41
CONSTRUCTION COMPLETED:	RECORD DRAWING APPROVED BY:			DRAWN BY: C. ZACARIAS	CONSTRUCTABILITY REVIEW BY: J. BROWN	FILE NO.			
SURVEY CHECKED BY:				DISREGARD PRINTS BEARING EARLIER REVISION DATES		REVISION DATES (PRELIMINARY STAGE ONLY)			

COUNTY OF SANTA BARBARA
DEPARTMENT OF PUBLIC WORKS
TRANSPORTATION DIVISION
FY 25/26 SOUTH AND CENTRAL COUNTY
PAVEMENT REHABILITATION