

COUNTY OF SANTA BARBARA
STATE OF CALIFORNIA
DEPARTMENT OF PUBLIC WORKS



PLANS FOR THE CONSTRUCTION OF

LAKEVIEW RD SIDEWALK IMPROVEMENTS
IN SANTA MARIA, CALIFORNIA
COUNTY PROJECT NO. 820662

APPROVED - CHAIRMAN, BOARD OF SUPERVISORS
S. J. [Signature] 1/23/24
DATE


DocuSigned by:
Scott McLaughlin 10/12/2023 | 7:42 PM PDT
APPROVED - DIRECTOR OF PUBLIC WORKS DATE

DocuSigned by:
Mostafa Estaji 10/13/2023 | 9:33 AM PDT
APPROVAL RECOMMENDED - ENGINEERING SECTION MANAGER DATE

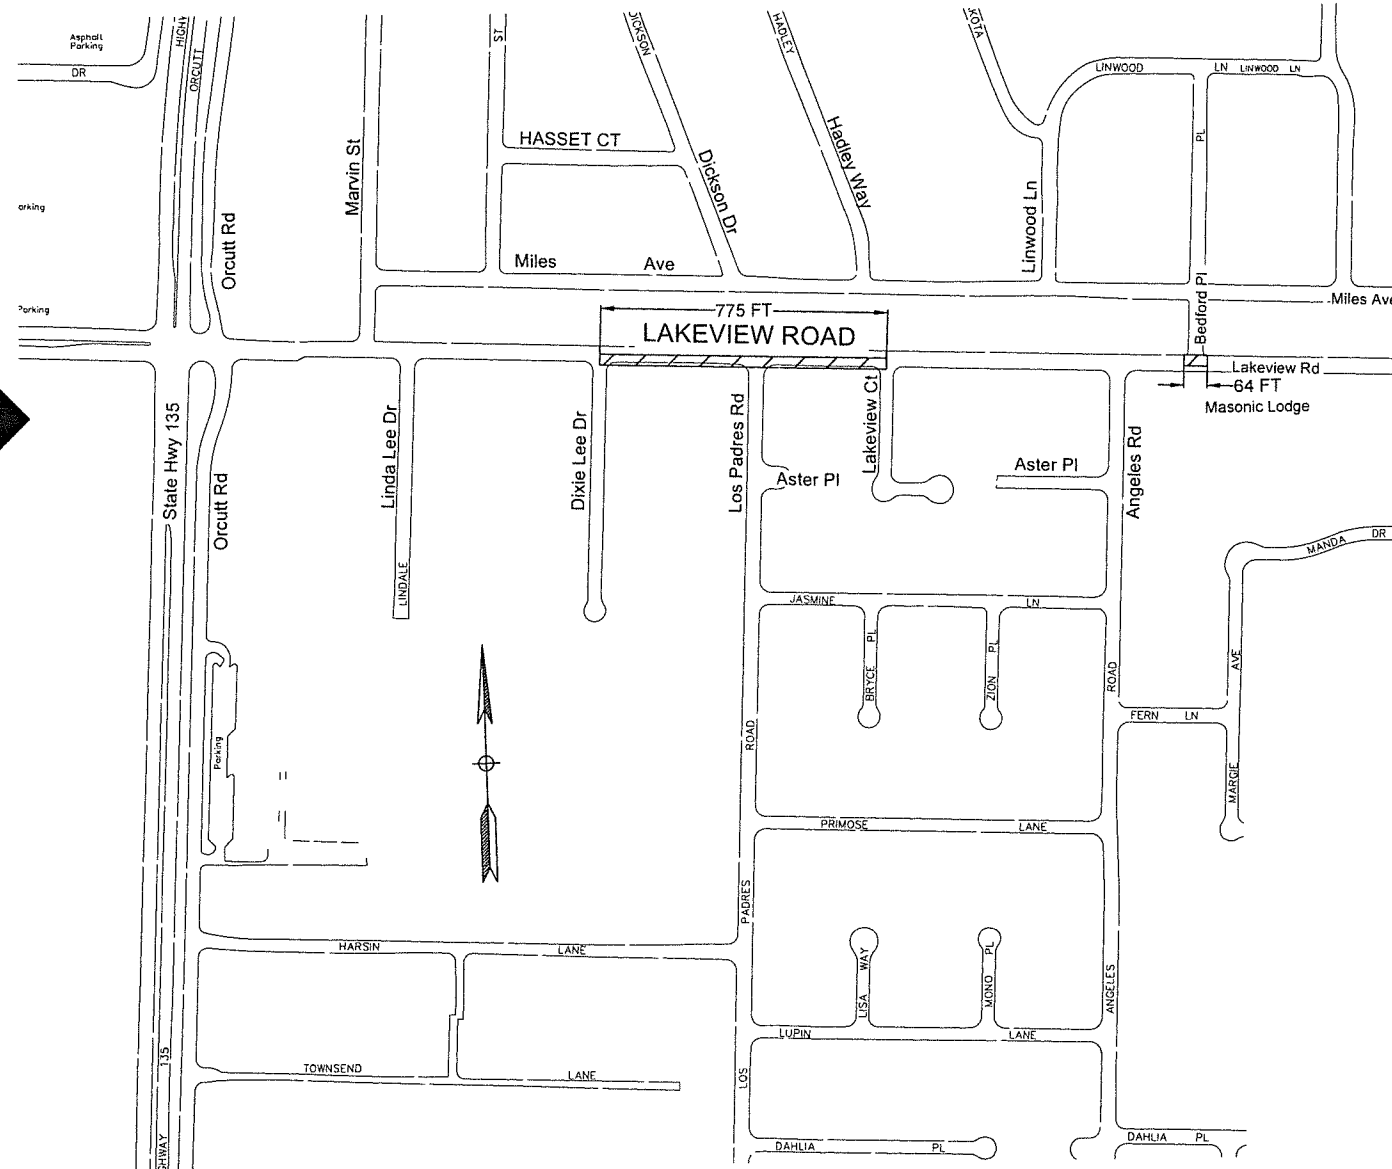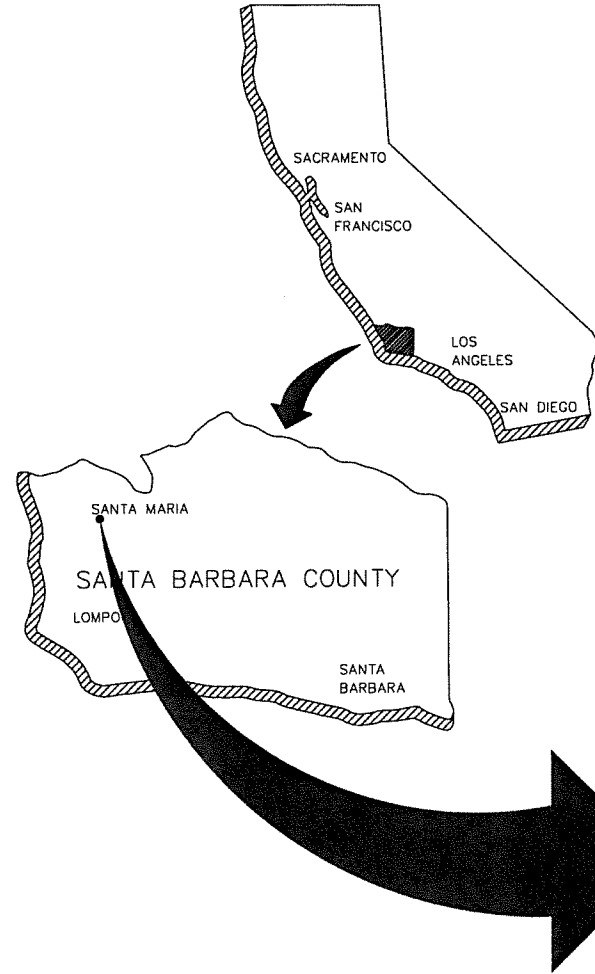

INDEX TO SHEETS

Sheet Description	Sht Nos.
Title Sheet	1
Survey Notes	2
Typical Cross Sections	3-4
Layouts (Lakeview Road)	5-6
Construction Detail	7-12
Curb Ramp Summary	13
Lakeview - Bedford Plan	14

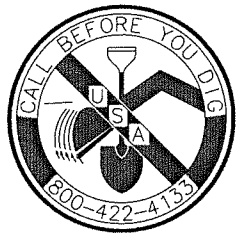

NOTE:
IT SHALL BE THE RESPONSIBILITY OF THE CONTRACTOR TO WORK WITH THE LOCAL UTILITY COMPANIES TO LOCATE ALL UNDERGROUND UTILITY SERVICE LINES WITHIN THE PROJECT LIMITS. CALL UNDERGROUND SERVICE ALERT AT (800) 422-4133 OR 811 A MINIMUM OF TWO WORKING DAYS PRIOR TO ANY EXCAVATION WORK.

THE CONTRACTOR SHALL POSSESS THE CLASS (OR CLASSES) OF LICENSE AS SPECIFIED IN THE "NOTICE TO BIDDERS".



COUNTY OF SANTA BARBARA
DEPARTMENT OF PUBLIC WORKS
TRANSPORTATION DIVISION

DESIGN BY:
D. GONZALEZ
CHECKED BY:
D. ESTORGA
CONSTRUCTABILITY REVIEW BY:
NATHAN/ANGELICA


SCALE: NTS
PROJECT NO.: 820662

LAKEVIEW ROAD
SIDEWALK
IMPROVEMENTS

SHEET NO.
1 OF 14
FILE NO.

CONSTRUCTION STARTED:
CONSTRUCTION COMPLETED:
RECORD DRAWING APPROVED BY:
SURVEY CHECKED BY:

PROJECT ENGINEER:
Mostafa Estaji
DATE: 10/13/2023

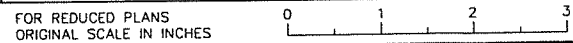

DISREGARD PRINTS BEARING EARLIER REVISION DATES

TITLE SHEET
TS

COUNTY OF SANTA BARBARA
DEPARTMENT OF PUBLIC WORKS
TRANSPORTATION DIVISION
LAKEVIEW ROAD SIDEWALK IMPROVEMENTS
C:\Transportation\Projects\820662_Lakeview-Estaji\DESIGN\CAD Files\2022-06-10 - Title Sheet.dwg, TITLE, Oct. 11, 2023, 2:41pm, dgarcia