


COUNTY OF SANTA BARBARA
STATE OF CALIFORNIA
DEPARTMENT OF PUBLIC WORKS


PLANS FOR THE CONSTRUCTION OF
ALISAL FIRE REPAIRS
REFUGIO RD MP 4.0 RETAINING WALL
COUNTY PROJECT NO. 820786

APPROVED - CHAIRMAN, BOARD OF SUPERVISORS _____ DATE _____
DocuSigned by:
Scott Mcfolpin 10/13/2022 | 8:49 AM PDT
APPROVED - DIF... 1D6104A97F1C4E8... _____ DATE _____

DocuSigned by:
OR 10/11/2022 | 8:41 PM PDT
67CE4FE68B848C... ENGINEERING SECTION MANAGER _____ DATE _____

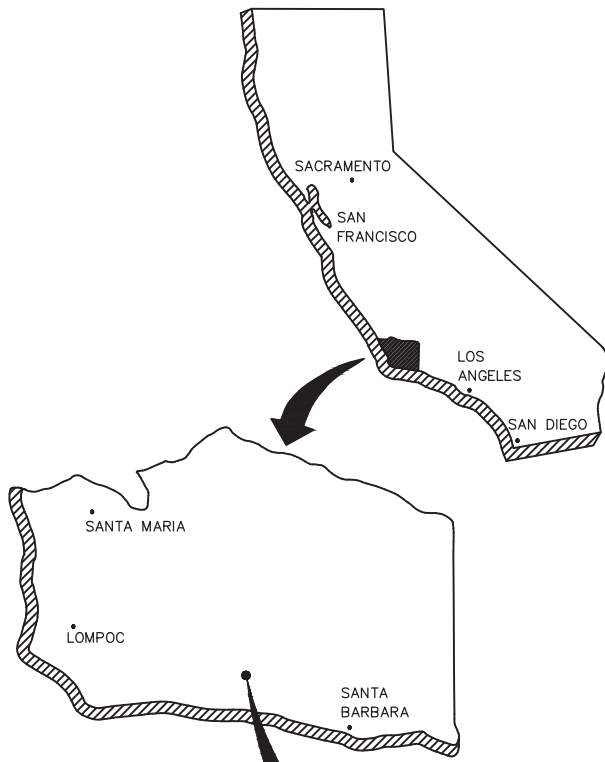

PAGE	SHEET	DESCRIPTION
1	TS	TITLE SHEET
2	L-1	LAYOUT
3	P-1	PROFILE
4	X-1	TYPICAL SECTION

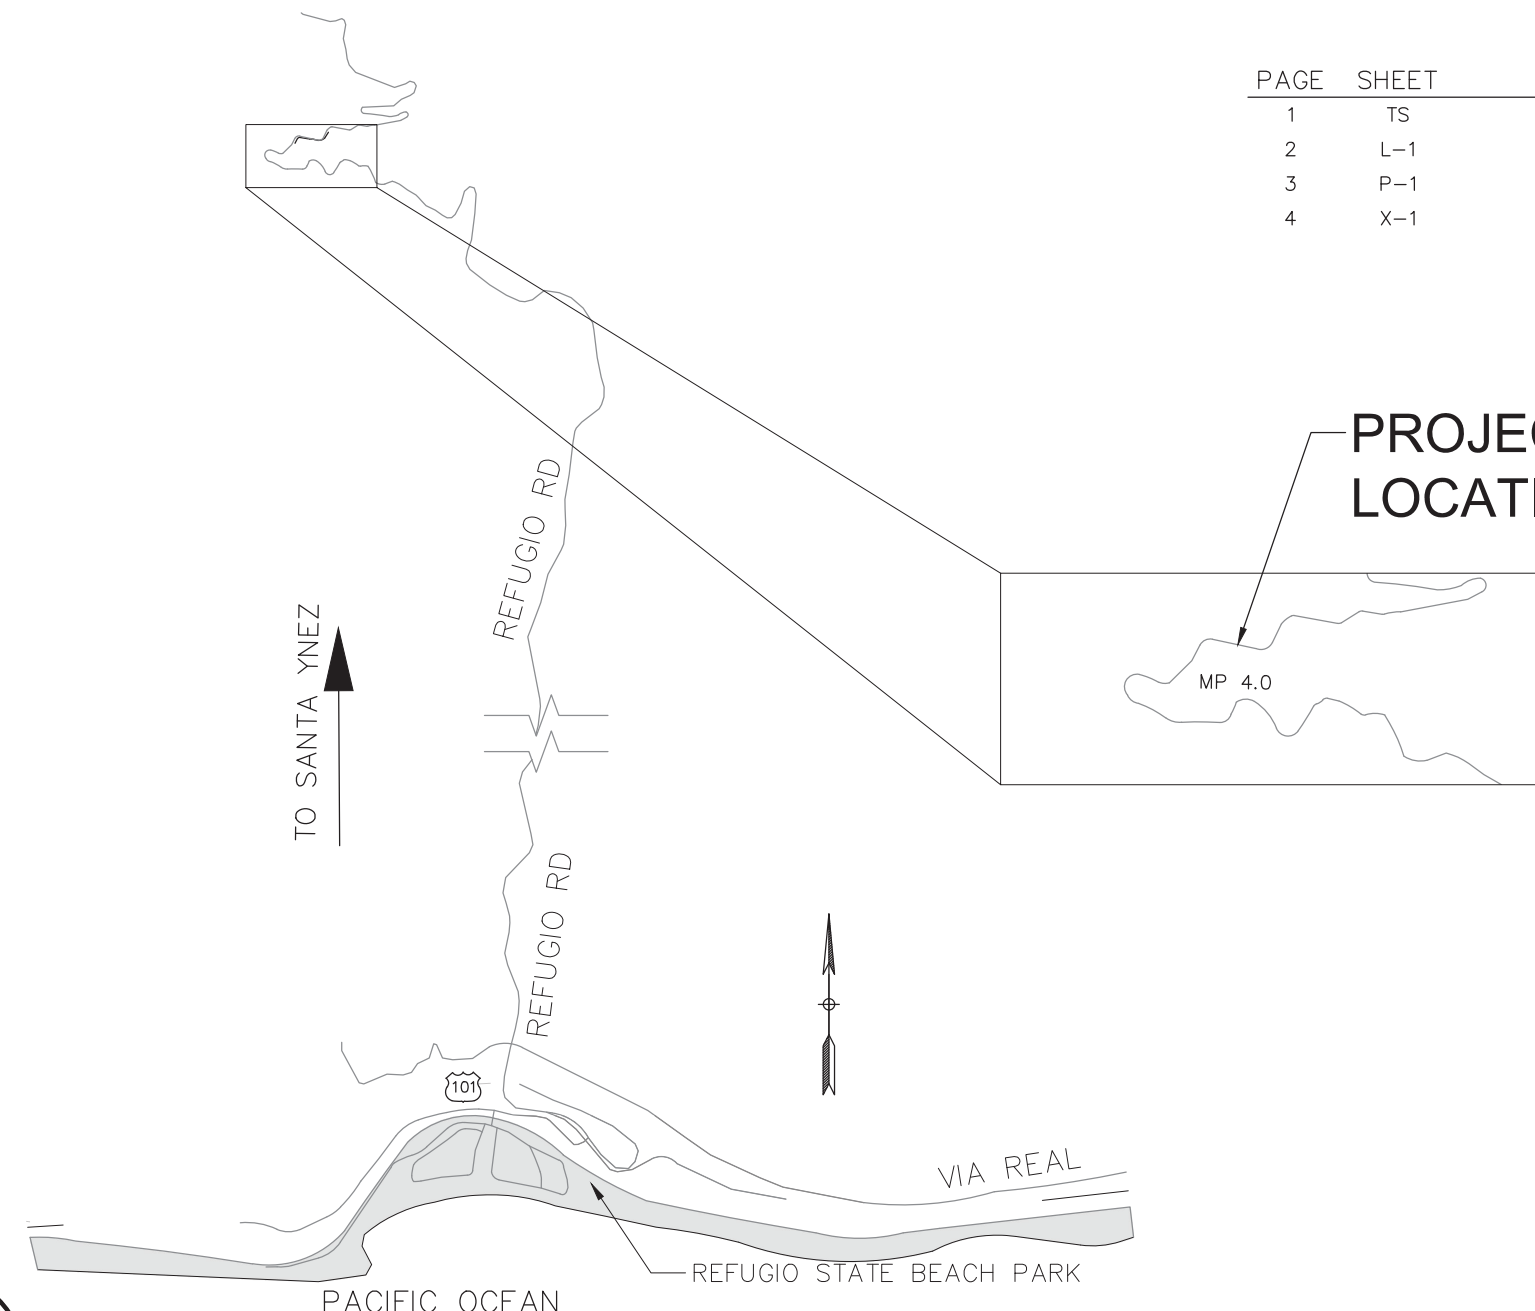

PROJECT LOCATION



NOTE:
IT SHALL BE THE RESPONSIBILITY OF THE CONTRACTOR TO WORK WITH THE LOCAL UTILITY COMPANIES TO LOCATE ALL UNDERGROUND UTILITY SERVICE LINES WITHIN THE PROJECT LIMITS. CALL UNDERGROUND SERVICE ALERT AT (800) 422-4133 OR 811 A MINIMUM OF TWO WORKING DAYS PRIOR TO ANY EXCAVATION WORK.

THE CONTRACTOR SHALL POSSESS THE CLASS (OR CLASSES) OF LICENSE AS SPECIFIED IN THE "NOTICE TO BIDDERS".

**TITLE SHEET
TS**

CONSTRUCTION STARTED:		DocuSigned by: <i>Steven Manuel</i>	DESIGN BY: STEVEN MANUEL	CHECKED BY: STEVEN MANUEL	SCALE NTS	PROJECT NO. 820786	ALISAL FIRE REPAIRS REFUGIO RD RETAINING WALL	SHEET NO. 1 OF 4
CONSTRUCTION COMPLETED:		DATE 10/11/2022 5:39 PM PDT	DRAWN BY: ALMA D GARCIA	CONSTRUCTABILITY REVIEW BY: PHIL GASTON				FILE NO.
RECORD DRAWING APPROVED BY:			TRANSPORTATION DIVISION				REVISION DATES (PRELIMINARY STAGE ONLY)	
SURVEY CHECKED BY:			FOR REDUCED PLANS ORIGINAL SCALE IN INCHES		0 1 2 3		DISREGARD PRINTS BEARING EARLIER REVISION DATES	



G:\Transportation\Projects\820786 Refugio Road Alisal Fire Repair\Design\Cad Files\820786-Base TopoAG.dwg, Title, Oct 10, 2022 9:11am, a.garcia
 DEPARTMENT OF PUBLIC WORKS
 TRANSPORTATION DIVISION
ALISAL FIRE REPAIRS REFUGIO RD RETAINING WALL