


COUNTY OF SANTA BARBARA
STATE OF CALIFORNIA
DEPARTMENT OF PUBLIC WORKS

PLANS FOR THE CONSTRUCTION OF
**EAST MOUNTAIN DRIVE
TEMPORARY BRIDGE
AT COLD SPRINGS CREEK**
0.3 MILES FROM THE COLD SPRINGS ROAD AND
EAST MOUNTAIN DRIVE INTERSECTION

[Signature] 5-12-20
APPROVED - CHAIRMAN, BOARD OF SUPERVISORS DATE

[Signature] 2/15/2020
APPROVED - DIRECTOR OF PUBLIC WORKS DATE

[Signature] 2/14/2020
APPROVAL RECOMMENDED - ENGINEERING SECTION MANAGER DATE

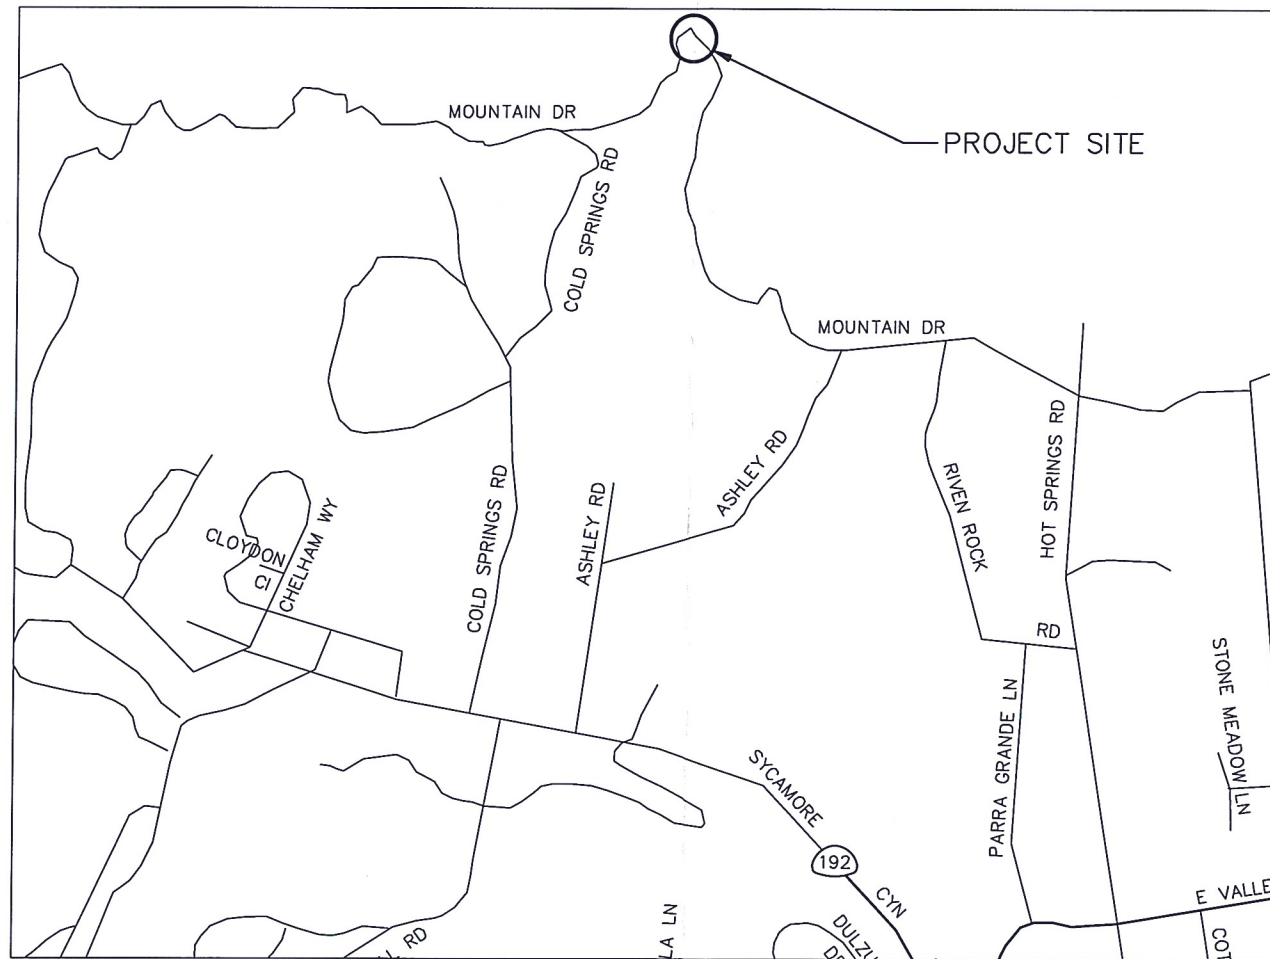

VICINITY MAP
NO SCALE

INDEX TO SHEETS

PAGE	SHEET	DESCRIPTION
1	TS	TITLE SHEET
2	L-1	LAYOUT
3	G-1	GENERAL PLAN

INDEX TO STD DETAILS AND PLANS



NOTE:
IT SHALL BE THE RESPONSIBILITY OF THE CONTRACTOR TO WORK WITH THE LOCAL UTILITY COMPANIES TO LOCATE ALL UNDERGROUND UTILITY SERVICE LINES WITHIN THE PROJECT LIMITS. CALL UNDERGROUND SERVICE ALERT AT (800) 422-4133 OR 811 A MINIMUM OF TWO WORKING DAYS PRIOR TO ANY EXCAVATION WORK.

TITLE SHEET
TS

CONSTRUCTION STARTED:	PROJECT ENGINEER: <i>[Signature]</i> DATE: 2-12-2020		COUNTY OF SANTA BARBARA DEPARTMENT OF PUBLIC WORKS TRANSPORTATION DIVISION		DESIGN BY: P.D. GASTON	CHECKED BY: W. RUBALCAVA	SCALE NTS	PROJECT NO. 862420	E. MOUNTAIN DRIVE TEMPORARY BRIDGE AT COLD SPRINGS CR.	SHEET NO. 1 OF 3
CONSTRUCTION COMPLETED:	RECORD DRAWING APPROVED BY:		FOR REDUCED PLANS ORIGINAL SCALE IN INCHES	0 1 2 3	DRAWN BY: P.D. GASTON	CONSTRUCTABILITY REVIEW BY: E. PEARSON	DISREGARD PRINTS BEARING EARLIER REVISION DATES			REVISION DATES (PRELIMINARY STAGE ONLY)
SURVEY CHECKED BY:									1/3/20 1/29/20	

c:\transportation\Projects\862420_Syr_Temp_Bridge\EMD at CSC\CADD\EMDCSC Temp Bridge2020.dwg, Title, Feb 12, 2020 1:25pm, pgaston

EAST MOUNTAIN DRIVE TEMPORARY BRIDGE AT COLD SPRINGS CREEK
COUNTY OF SANTA BARBARA
DEPARTMENT OF PUBLIC WORKS
TRANSPORTATION DIVISION