


SOURCE: SWT Engineering

Base Map: Aerial Photograph - September 2007


Attachment 5 - Figure 1

PERMITTED FINAL LANDFILL FILL PLAN
 FIGURE 3-3

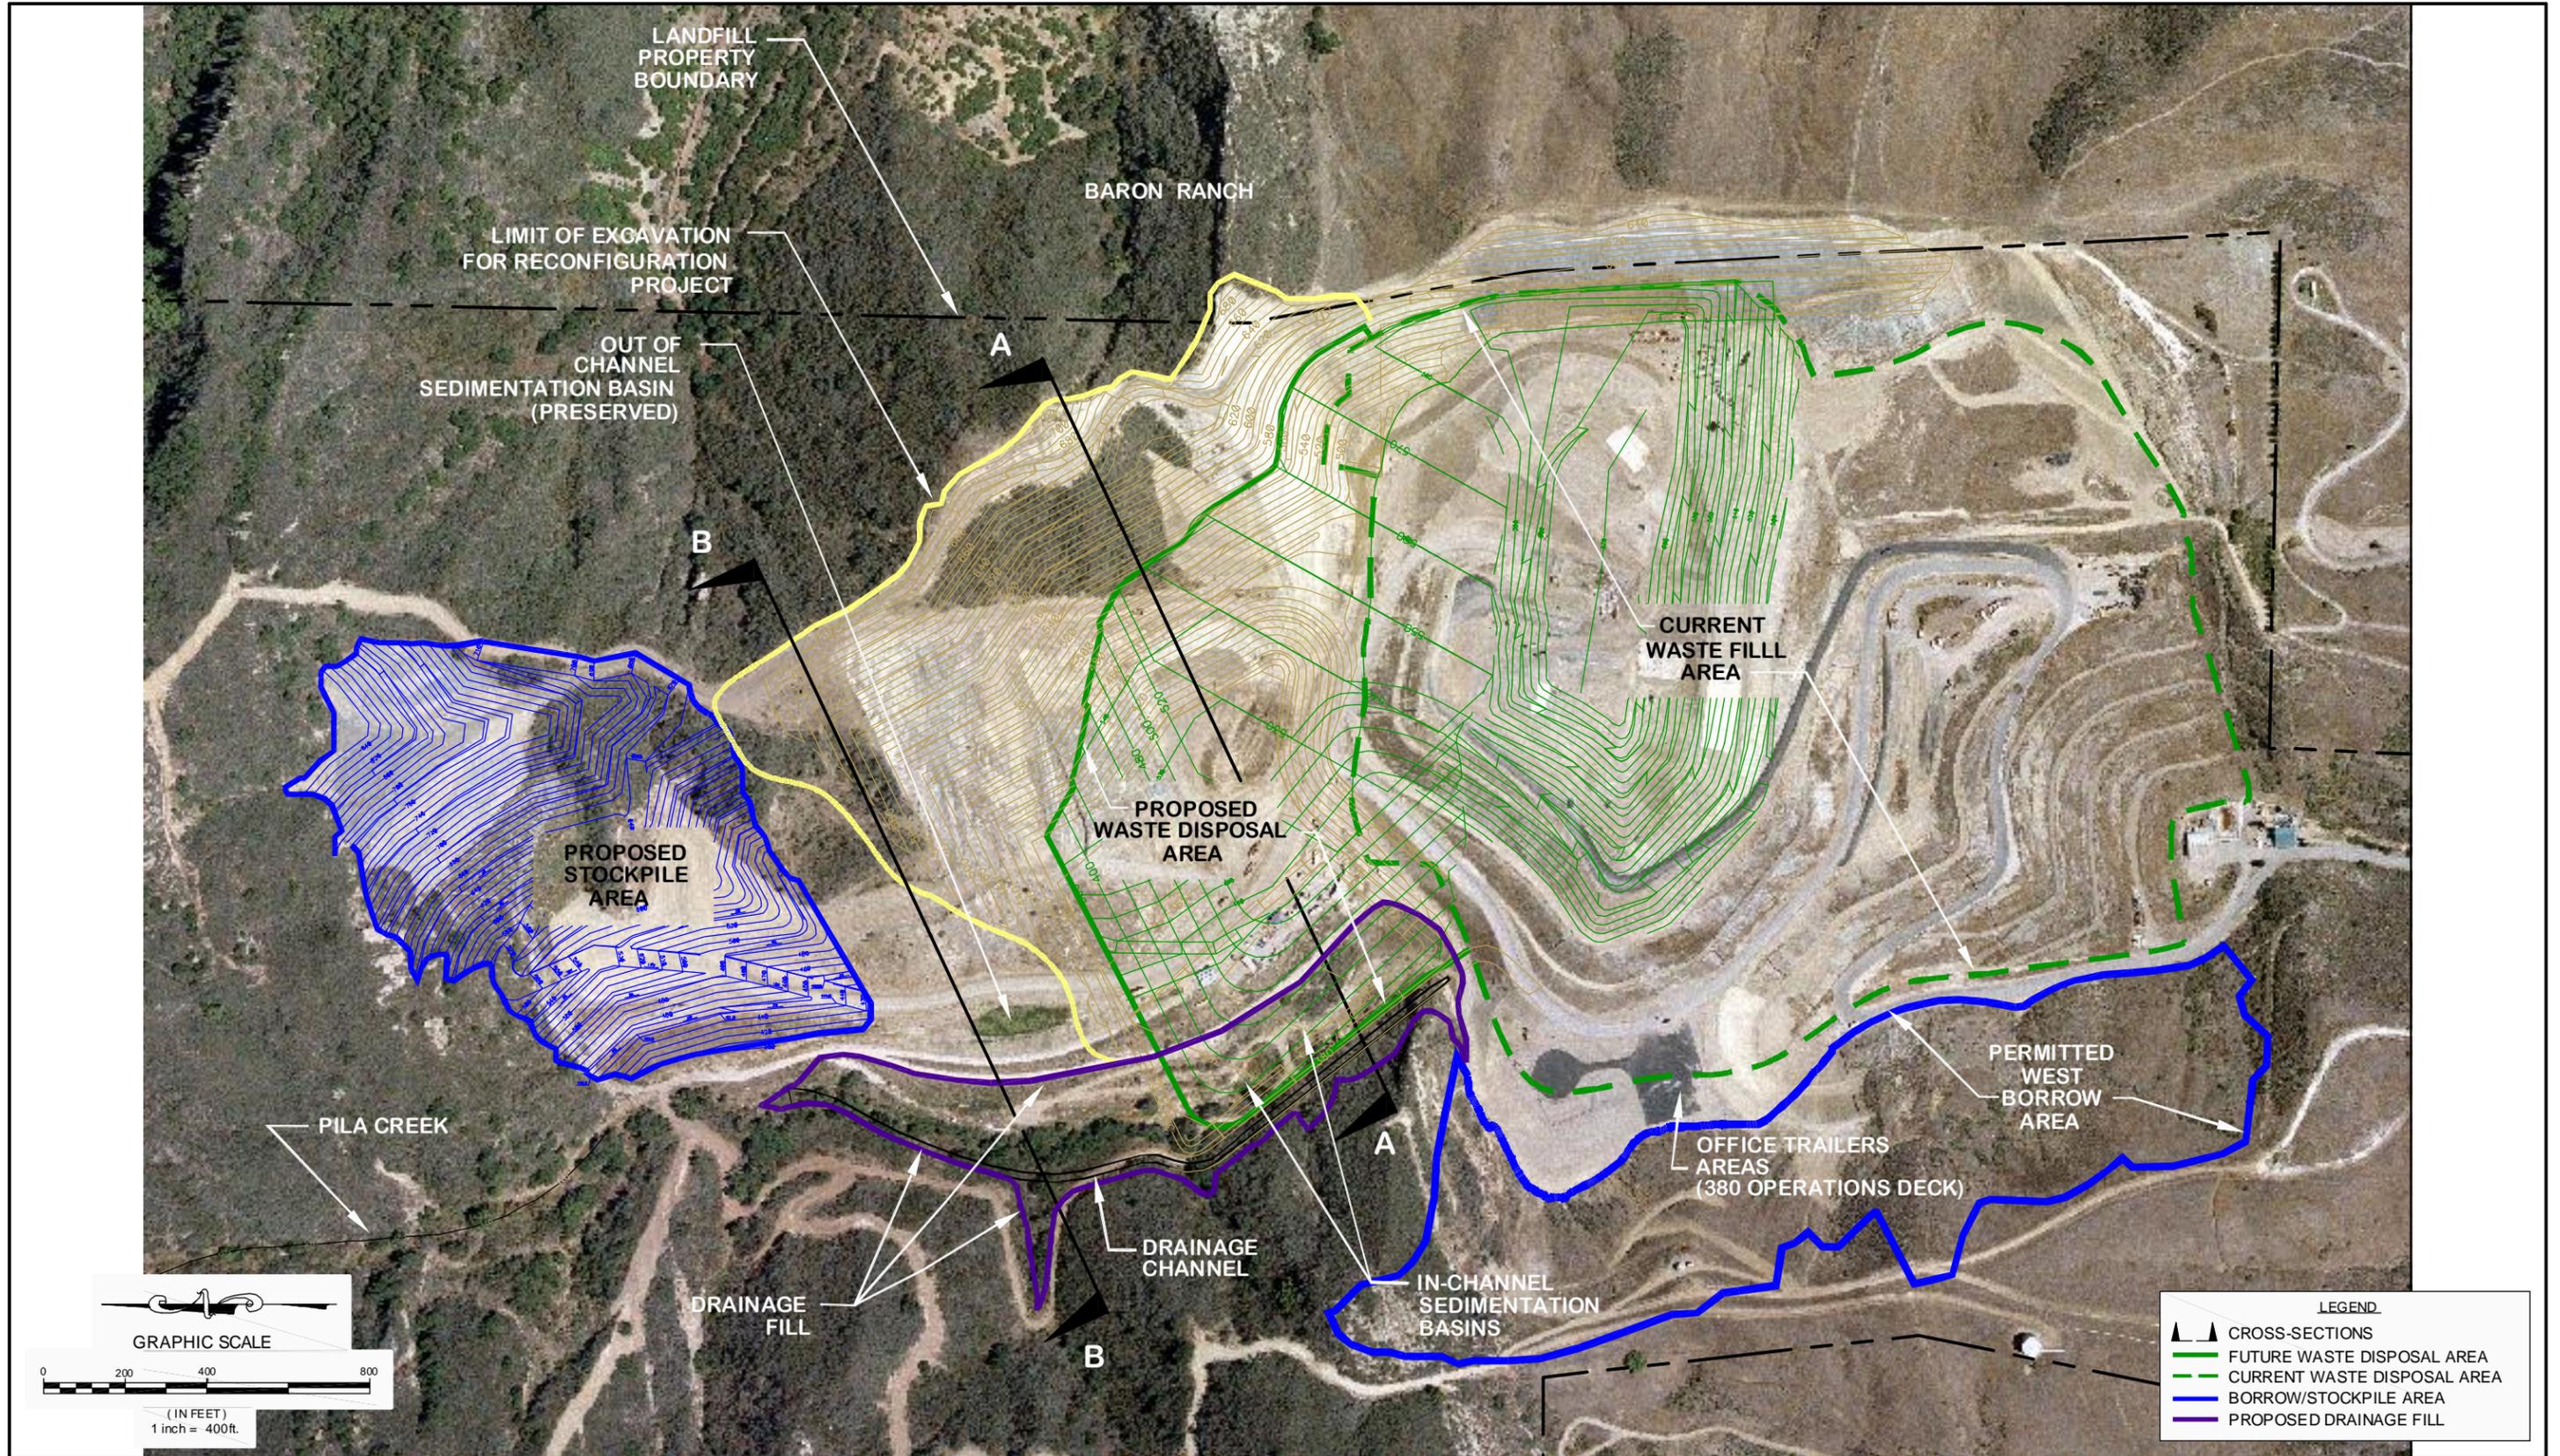


SOURCE: SWT Engineering

Base Map: Aerial Photograph - September 2007

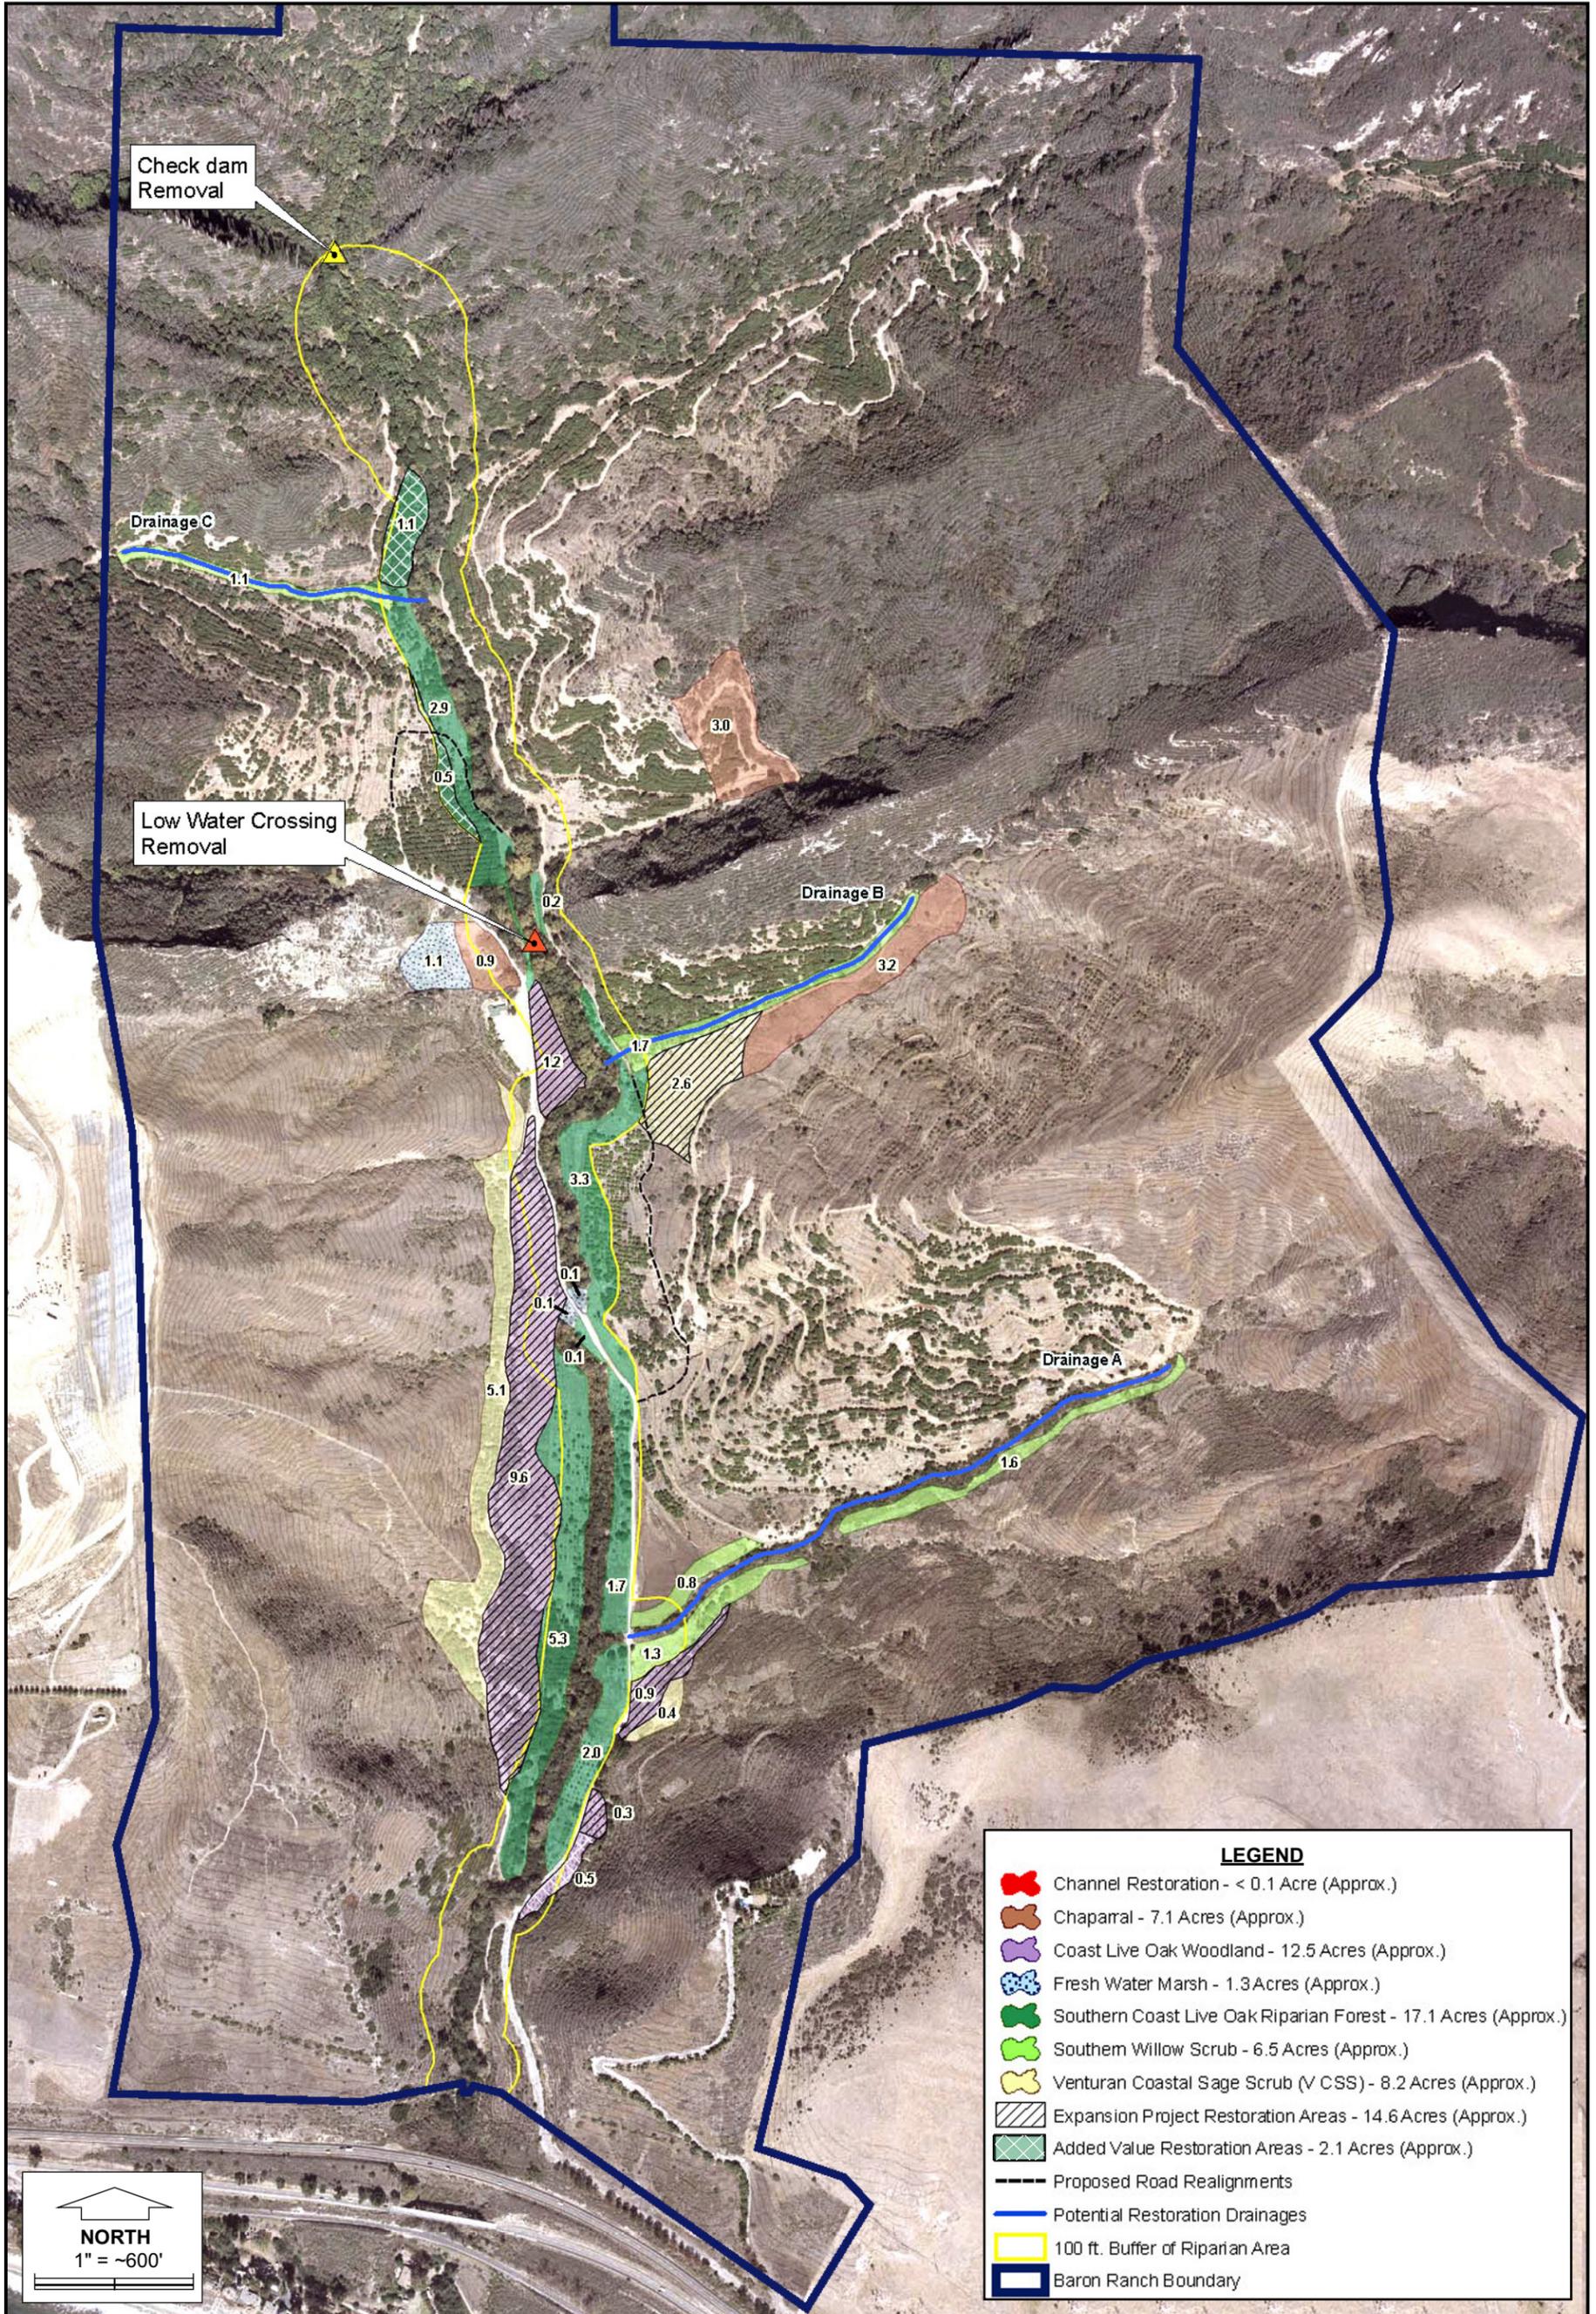


SOURCE: Eco Systems Restoration Associates

BASE MAP: Aerial Photograph - September 2007

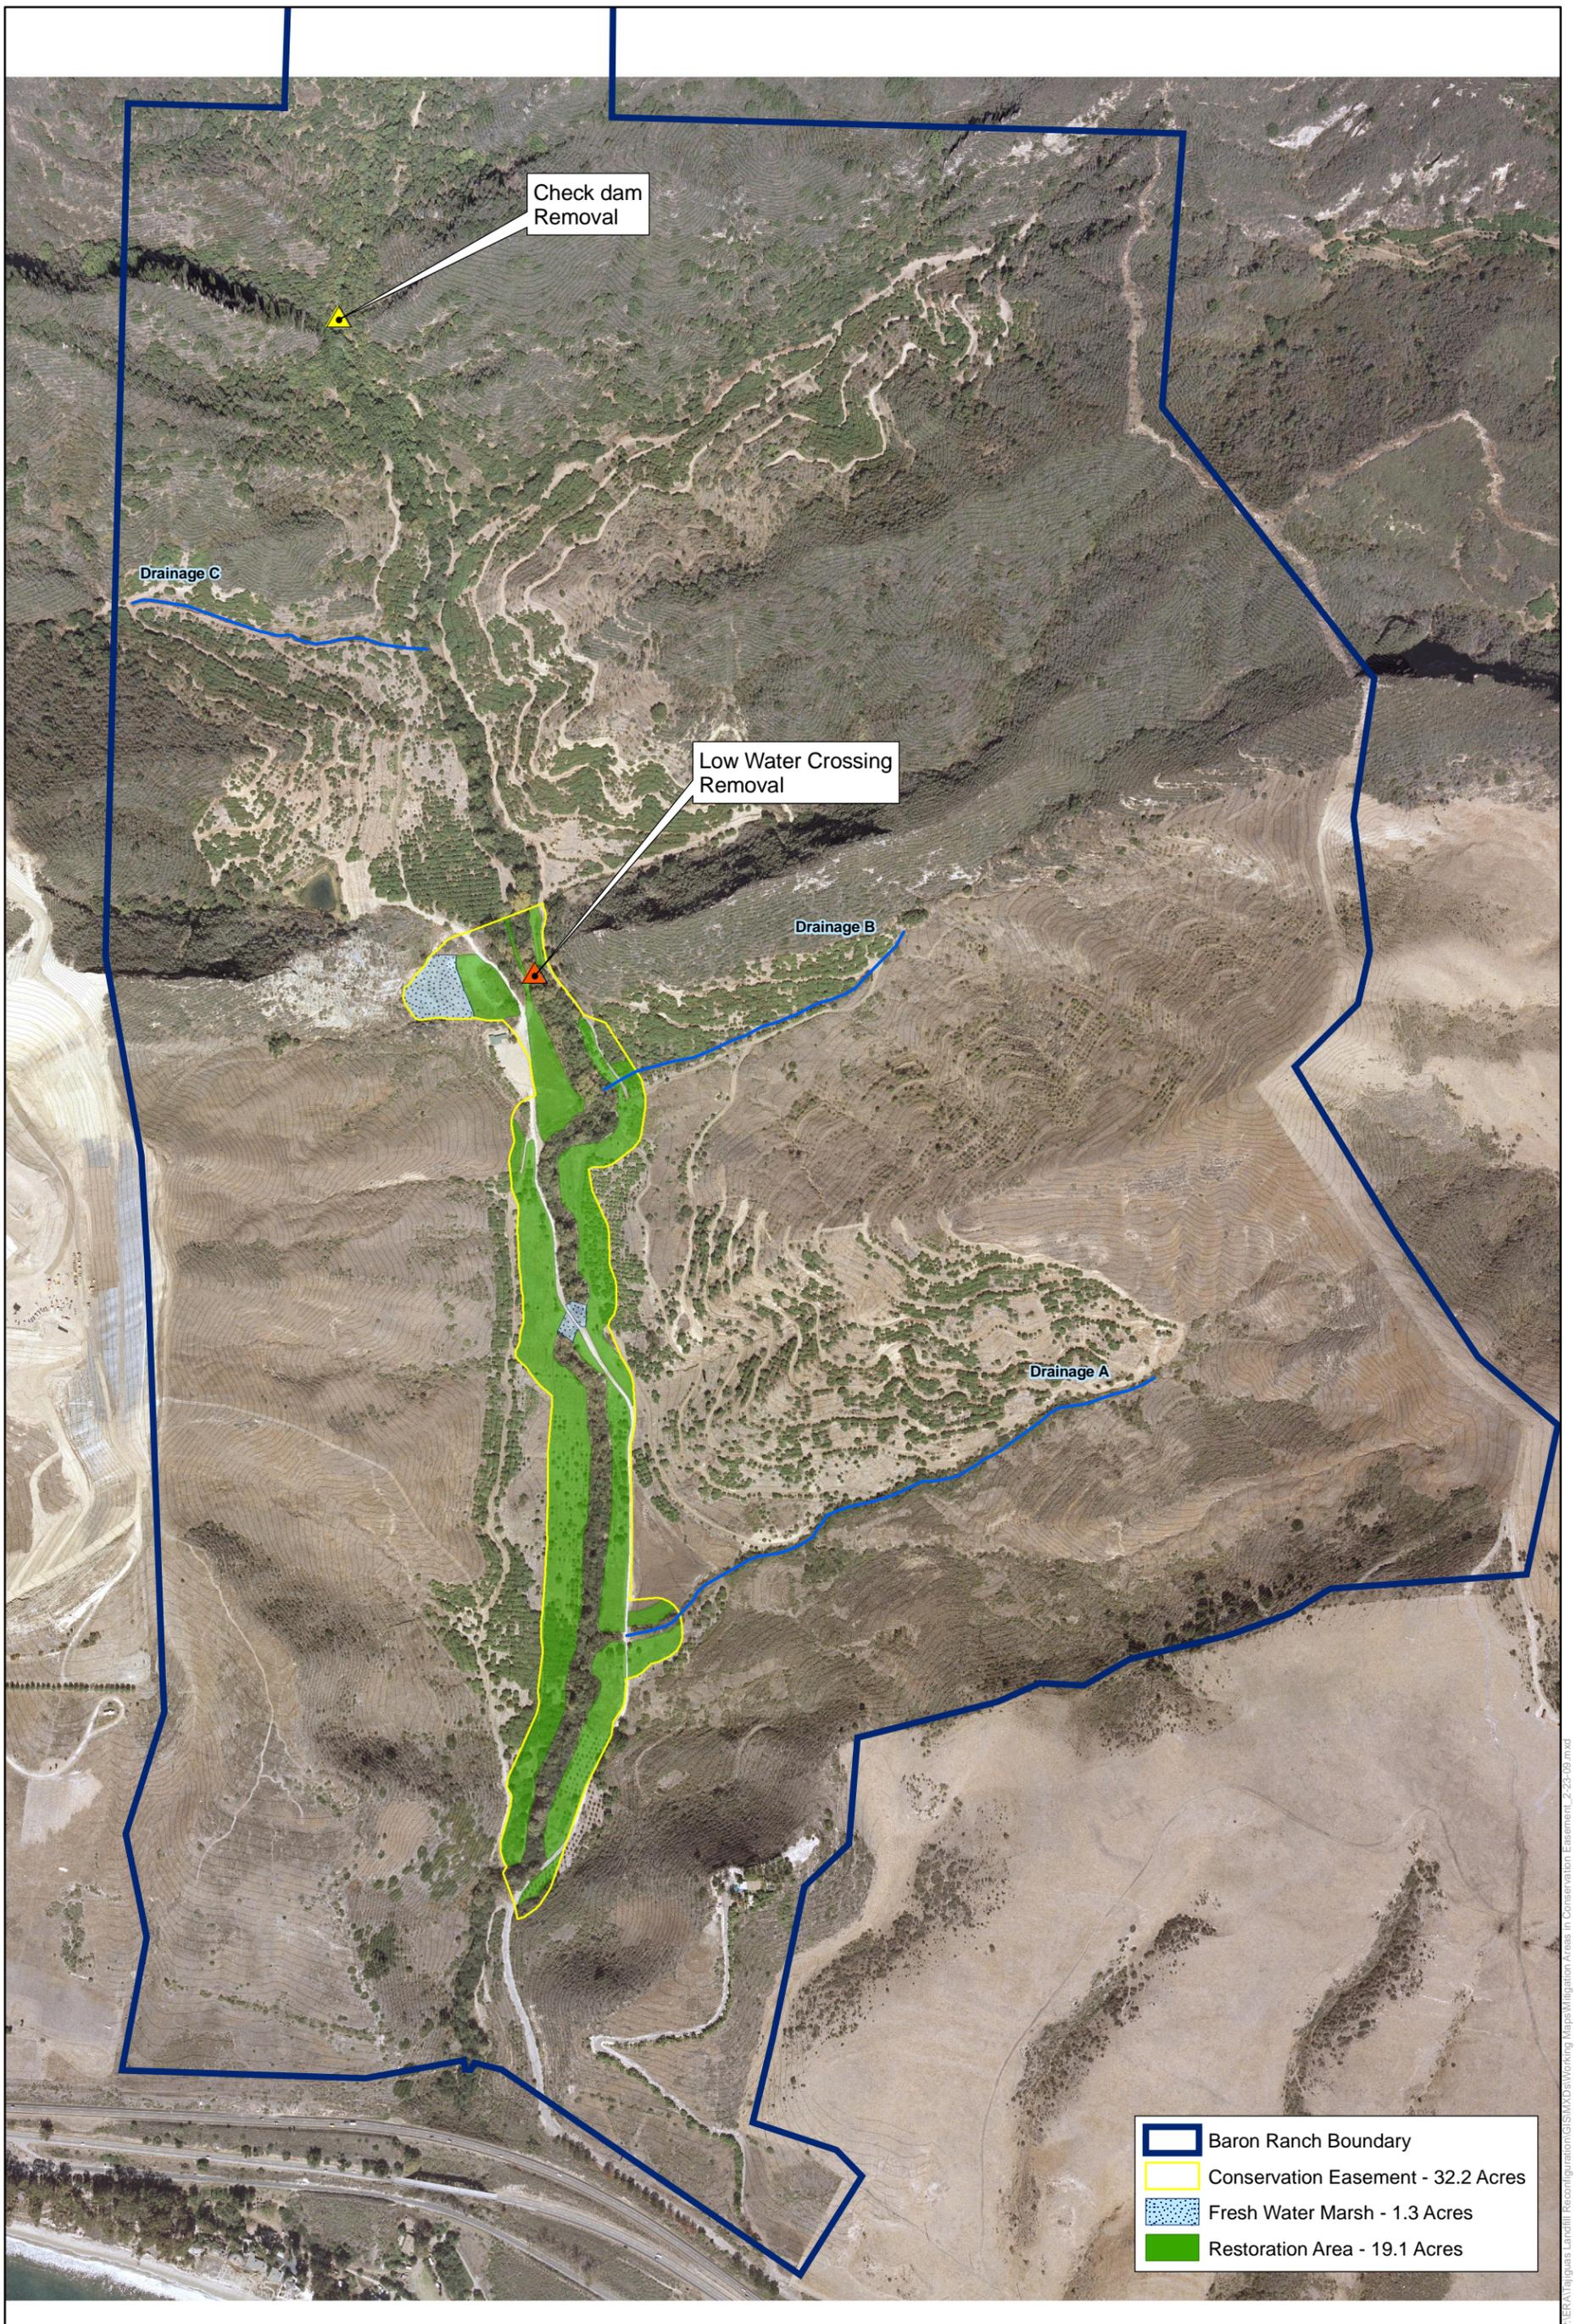

Source: ERA (2008), County of Santa Barbara (2007)

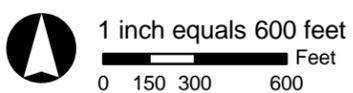

Mitigation Areas Within Conservation Easement