

COUNTY OF SANTA BARBARA
STATE OF CALIFORNIA
DEPARTMENT OF PUBLIC WORKS

PLANS FOR THE CONSTRUCTION OF
**MIDWEST GUARDRAIL SYSTEM
AND ROADWAY RECONSTRUCTION**
1ST AND 3RD SUPERVISORIAL DISTRICTS
FEDERAL-AID PROJECT NO. HSIPL-5951(169)
COUNTY PROJECT NO. 820745



APPROVED - CHAIRMAN, BOARD OF SUPERVISORS *[Signature]* 3/19/24
DATE

DocuSigned by: *[Signature]* 10/25/2023 | 10:03 AM PDT
APPROVED - DIRECTOR OF PUBLIC WORKS
207CB1830C5741F...

DocuSigned by: *[Signature]* 10/25/2023 | 10:01 AM PDT
APPROVAL RECOMMENDED - ENGINEERING SECTION MANAGER
802ADCC4984489...

INDEX TO SHEETS

SHEET	DESCRIPTION
1	TITLE SHEET
2	WHITNEY AV LAYOUT
3	SOUTH JAMESON LN LAYOUT
4	VIAL REAL LAYOUT
5-6	CALLE REAL LAYOUT
7-8	AVENUE OF FLAGS LAYOUT

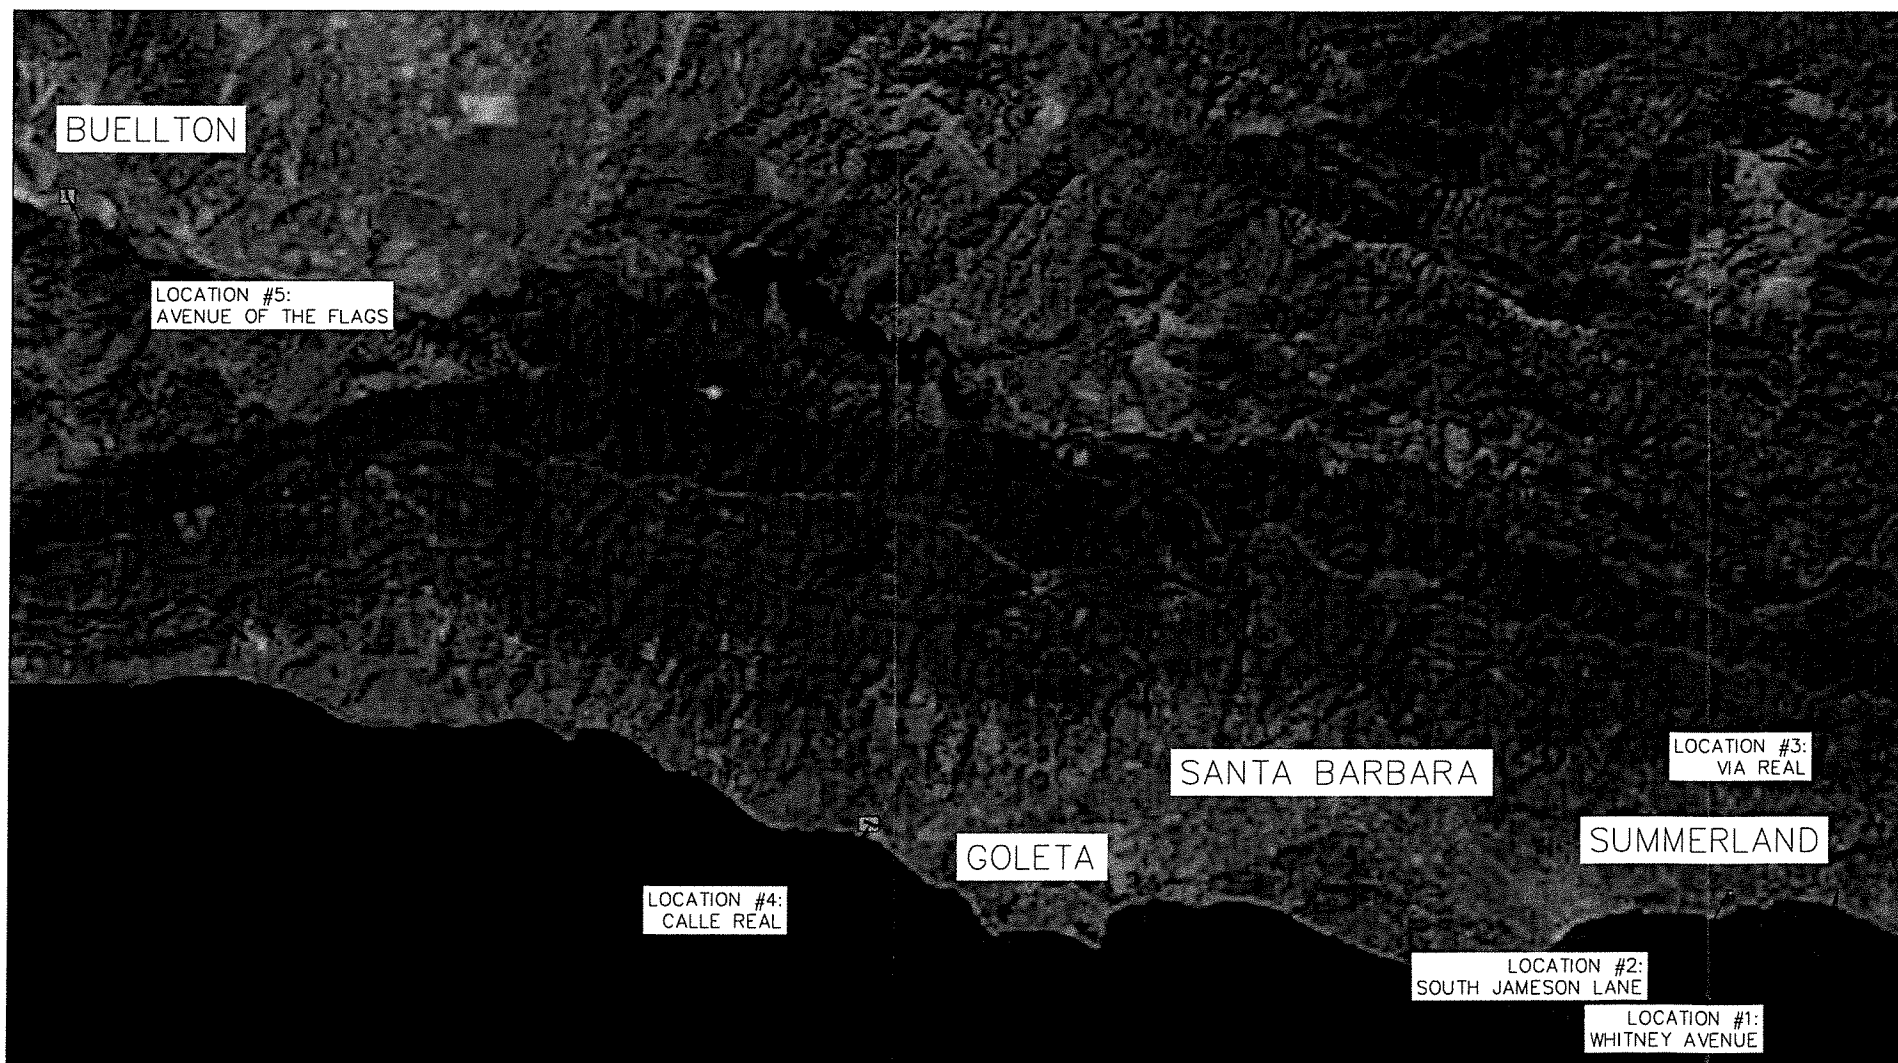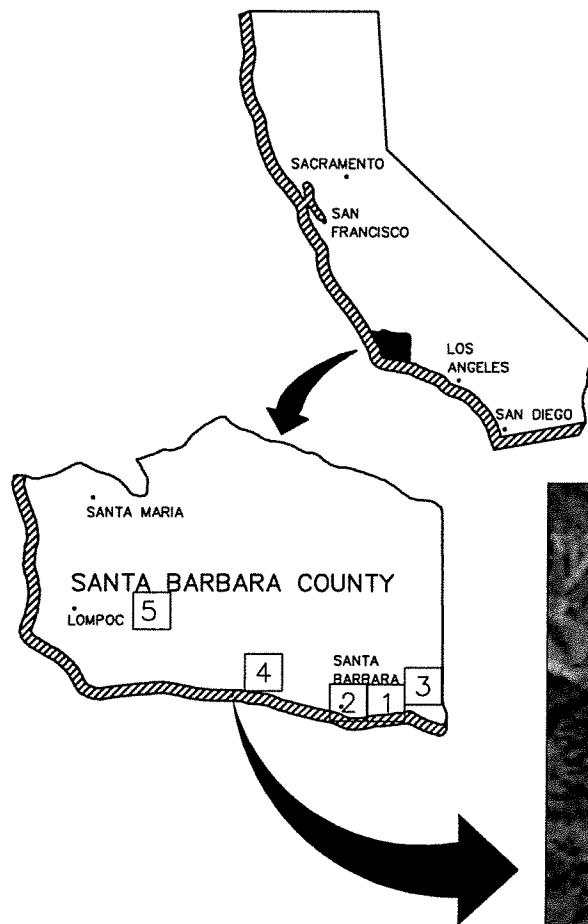

NOTE:
IT SHALL BE THE RESPONSIBILITY OF THE CONTRACTOR TO WORK WITH THE LOCAL UTILITY COMPANIES TO LOCATE ALL UNDERGROUND UTILITY SERVICE LINES WITHIN THE PROJECT LIMITS. CALL UNDERGROUND SERVICE ALERT AT (800) 422-4133 OR 811 A MINIMUM OF TWO WORKING DAYS PRIOR TO ANY EXCAVATION WORK.

THE CONTRACTOR SHALL POSSESS THE CLASS (OR CLASSES) OF LICENSE AS SPECIFIED IN THE "NOTICE TO BIDDERS".

TITLE SHEET
TS-1

CONSTRUCTION STARTED:	DESIGNED BY: <i>[Signature]</i> 10/25/2023 9:44 AM		COUNTY OF SANTA BARBARA DEPARTMENT OF PUBLIC WORKS TRANSPORTATION DIVISION	DESIGN BY: H. LAZARO	CHECKED BY: G. SMART	SCALE NTS	PROJECT NO. 820745	MIDWEST GUARDRAIL SYSTEM AND ROADWAY RECONSTRUCTION	SHEET NO. 1 OF 8
CONSTRUCTION COMPLETED:	DATE		FOR REDUCED PLANS ORIGINAL SCALE IN INCHES	DRAWN BY: H. LAZARO	CONSTRUCTABILITY REVIEW BY: B. JOHNSON	DISREGARD PRINTS BEARING EARLIER REVISION DATES	REVISION DATES (PRELIMINARY STAGE ONLY)		
RECORD DRAWING APPROVED BY:	DATE								FILE NO.
SURVEY CHECKED BY:									

COUNTY OF SANTA BARBARA
DEPARTMENT OF PUBLIC WORKS
TRANSPORTATION DIVISION
MIDWEST GUARDRAIL SYSTEM AND ROADWAY RECONSTRUCTION