

2018-2019
 HARDSCAPE PROJECT
 SB COUNTY PROJECT
 820687
 VICINITY MAP 1 OF 2
 NO SCALE



2 D-3 and D-4.dwg, Tue, 23 Jul 2019 - 3:04pm, Ralhide

CONSTRUCTION STARTED:	
CONSTRUCTION COMPLETED:	
RECORD DRAWING APPROVED BY:	
SURVEY CHECKED BY:	

COUNTY OF SANTA BARBARA
DEPARTMENT OF PUBLIC WORKS
 TRANSPORTATION DIVISION

FOR REDUCED PLANS
 ORIGINAL SCALE IN INCHES

PROJECT NO.	2018-2019	SHEET NO.	1 OF 2
820687	NORTH COUNTY	FILE NO.	
	HARDSCAPE REPAIR		
REVISION DATES (PRELIMINARY STAGE ONLY)			
DISREGARD PRINTS BEARING EARLIER REVISION DATES			

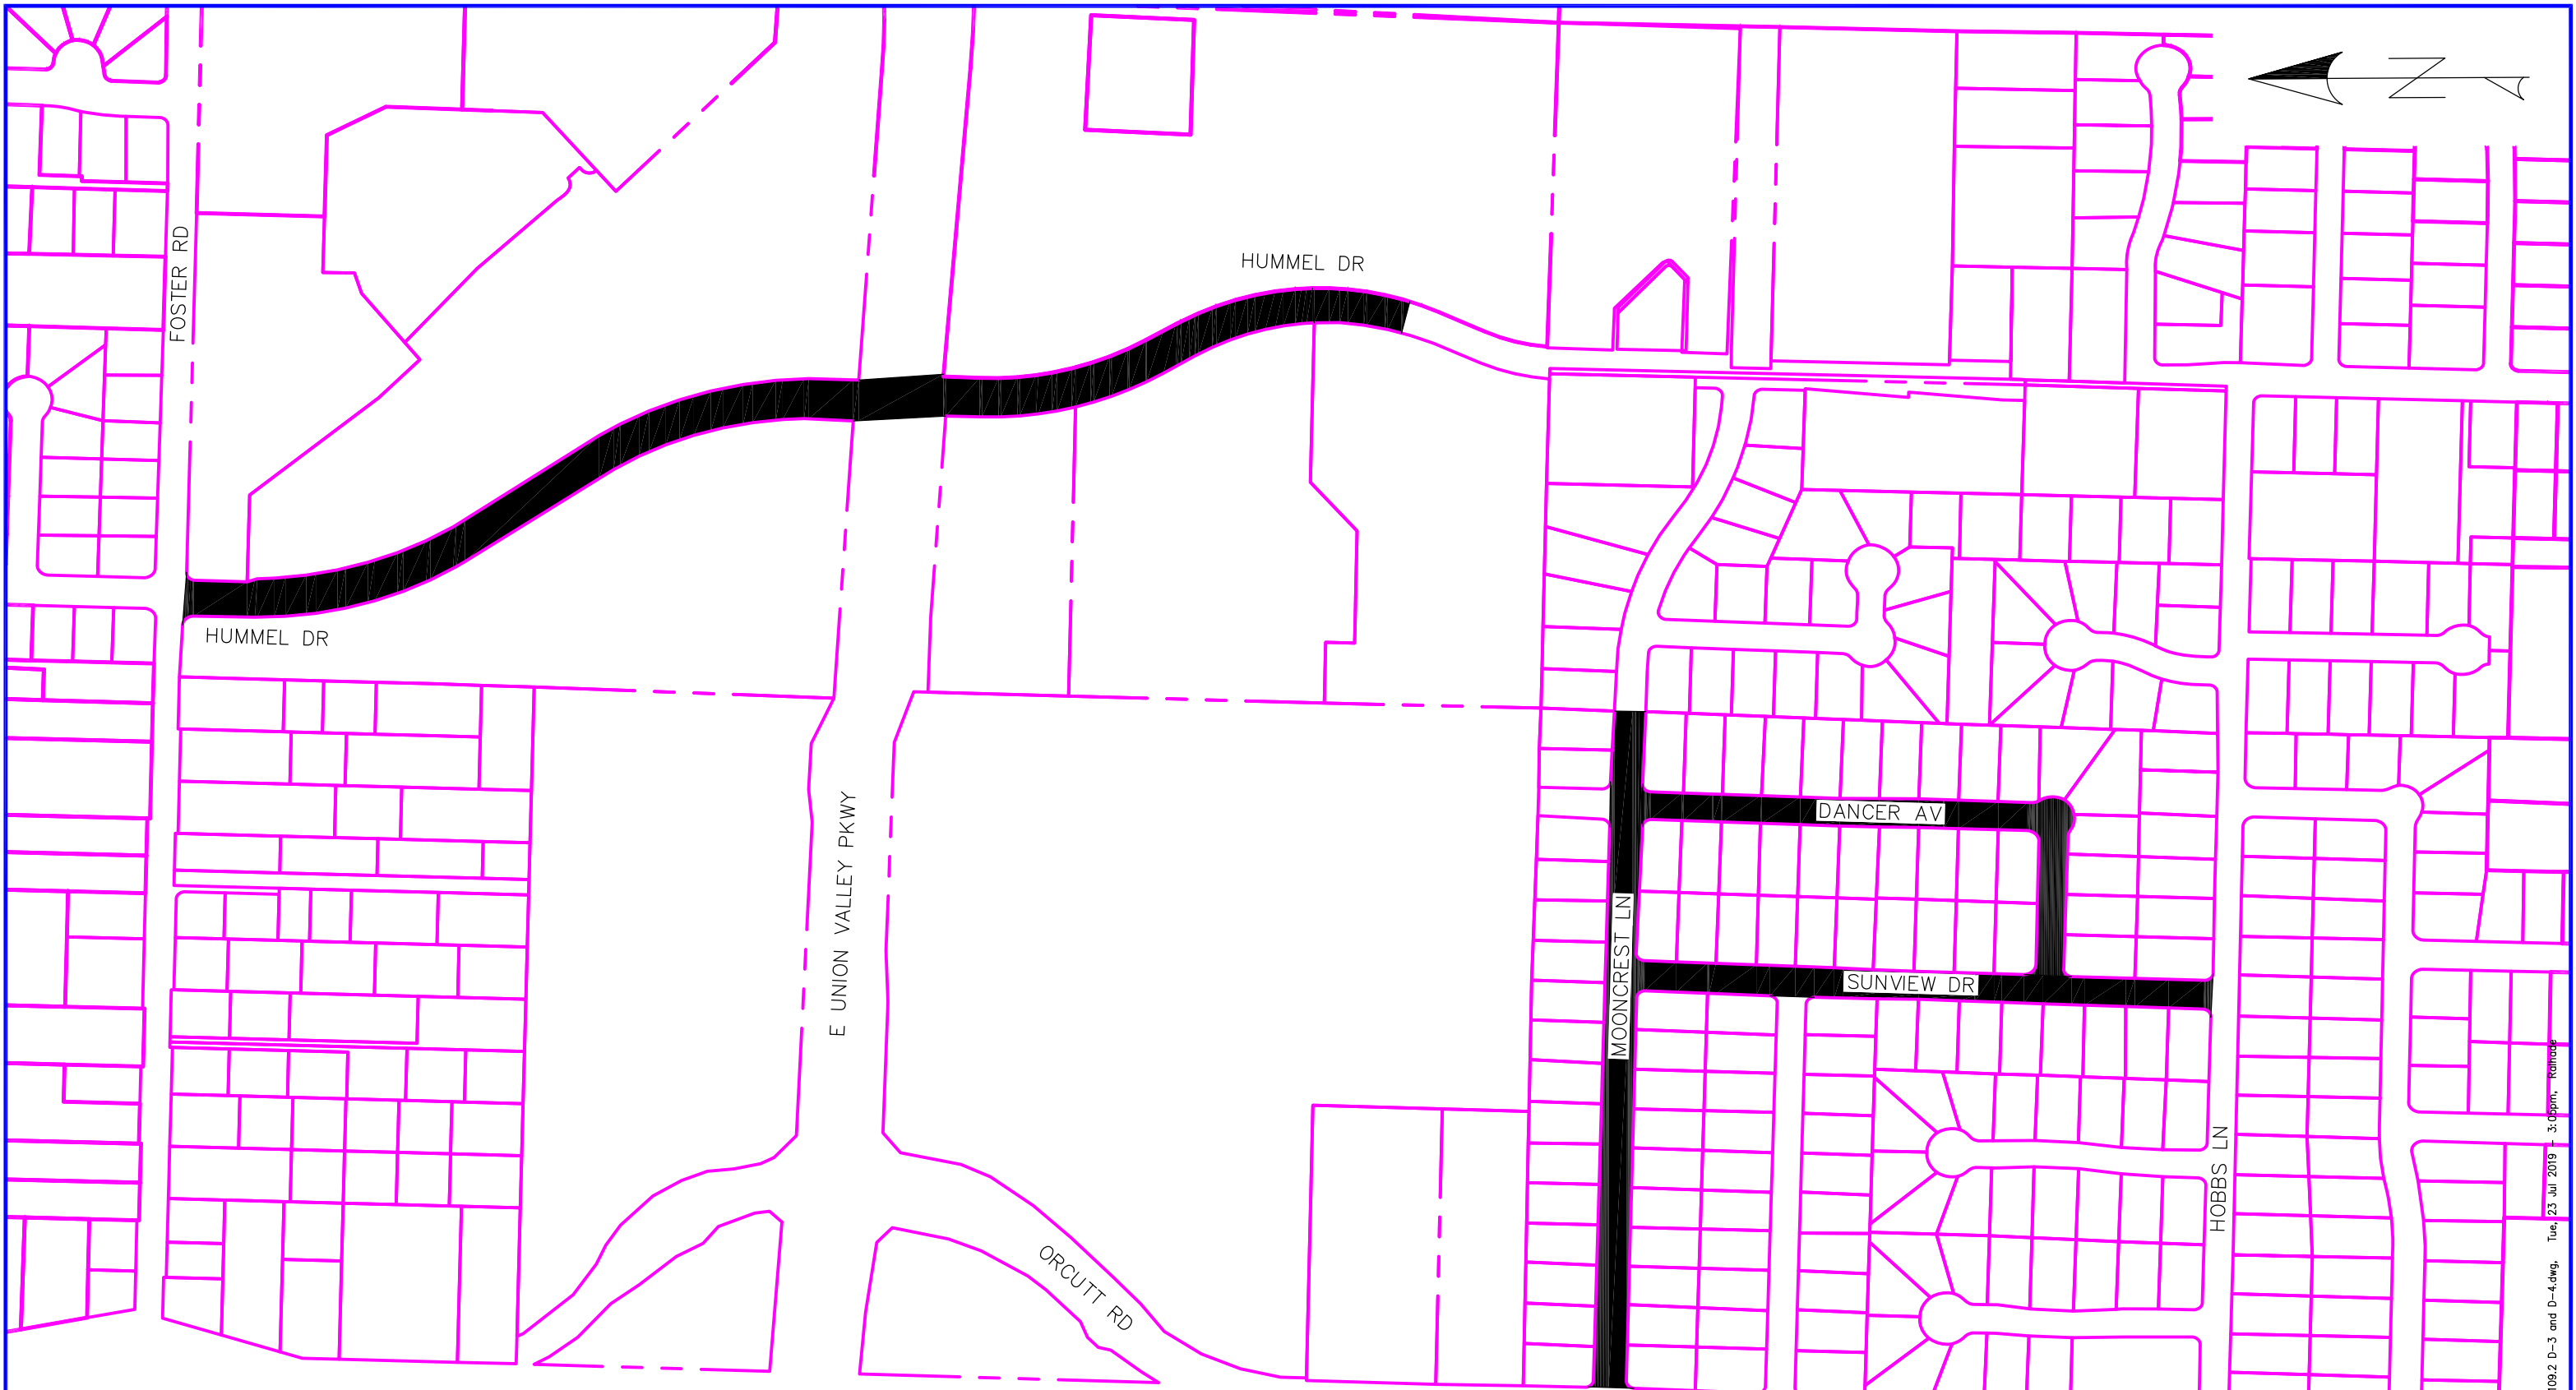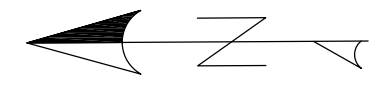

HWY 135

2018-2019
HARDSCAPE PROJECT
SB COUNTY PROJECT 820687
VICINITY MAP 2 OF 2
NO SCALE

CONSTRUCTION STARTED:	
CONSTRUCTION COMPLETED:	
RECORD DRAWING APPROVED BY:	
SURVEY CHECKED BY:	

COUNTY OF SANTA BARBARA
DEPARTMENT OF PUBLIC WORKS
TRANSPORTATION DIVISION

FOR REDUCED PLANS
ORIGINAL SCALE IN INCHES

PROJECT NO. 820687	2018-2019 NORTH COUNTY HARDSCAPE REPAIR	SHEET NO. 2 OF 2 FILE NO.
REVISION DATES (PRELIMINARY STAGE ONLY)		
DISREGARD PRINTS BEARING EARLIER REVISION DATES		

109.2 D-3 and D-4.dwg, Tue, 23 Jul 2019 - 3:00pm, Remode