



COUNTY OF SANTA BARBARA  
STATE OF CALIFORNIA  
DEPARTMENT OF PUBLIC WORKS

PLANS FOR THE CONSTRUCTION OF  
**SOUTH COUNTY PAVEMENT  
REHABILITATION**  
IN THE 1ST, 2ND AND 3RD SUPERVISORIAL  
DISTRICTS

APPROVED - CHAIRMAN, BOARD OF SUPERVISORS \_\_\_\_\_ DATE

DocuSigned by:  
*Scott McGolpin* 2/26/2024 | 1:46 PM PST  
APPROVED - DIRECTOR OF PUBLIC WORKS \_\_\_\_\_ DATE

DocuSigned by:  
*Mostafa Estaji* 2/26/2024 | 1:36 PM PST  
APPROVAL RECOMMENDED - ENGINEERING SECTION MANAGER \_\_\_\_\_ DATE

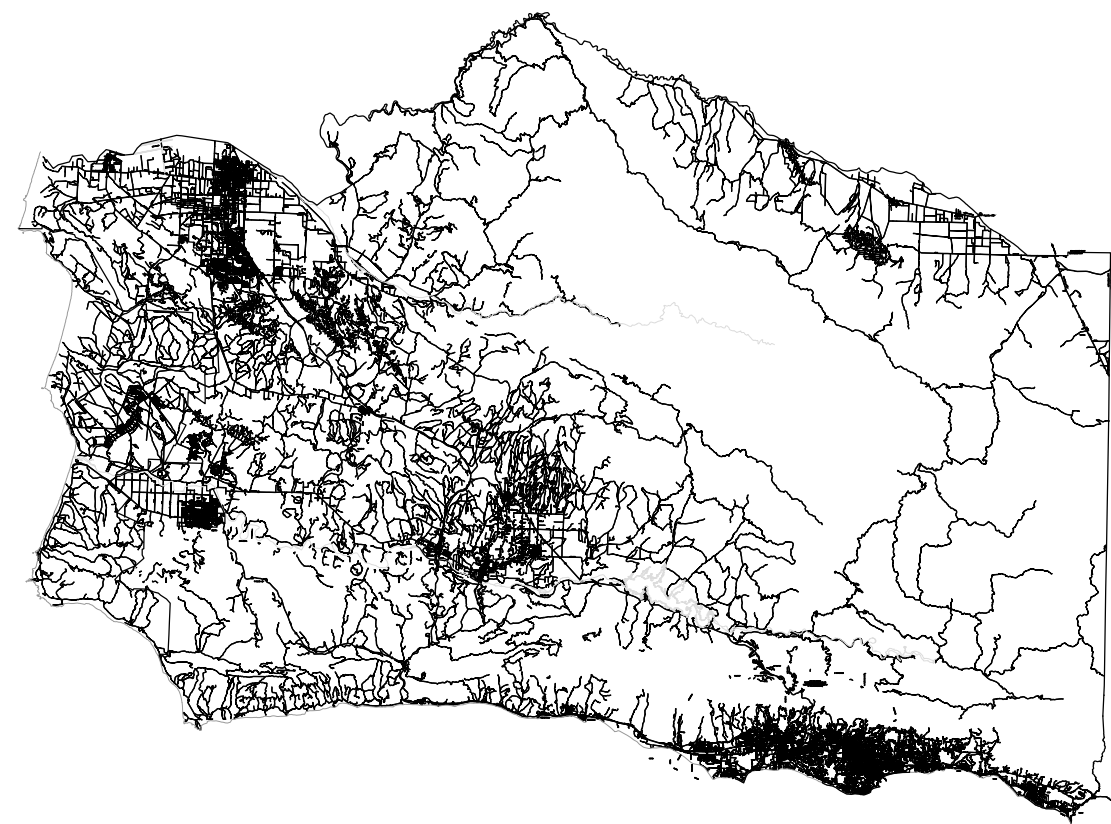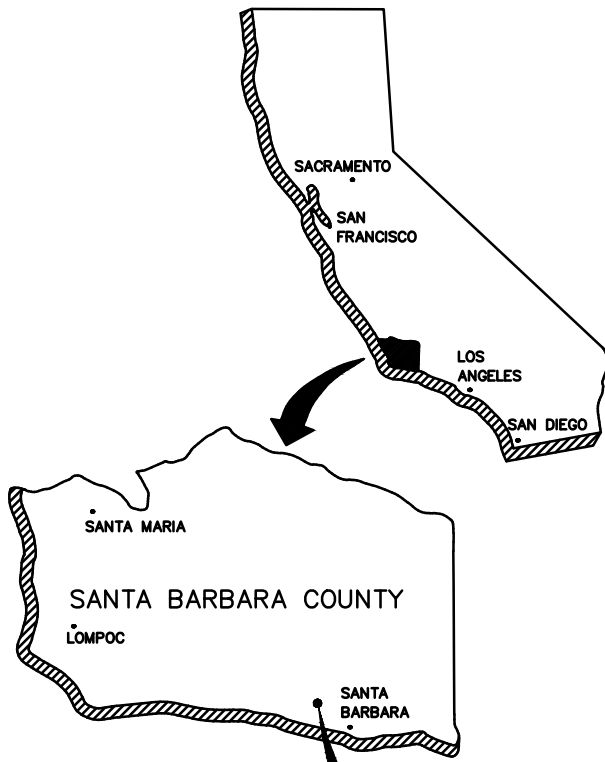

**INDEX TO SHEETS**

PAGE	SHEET	DESCRIPTION
1	TS	TITLESHEET
2-6	SD	STANDARD DETAILS
7-22	L	LAYOUT SHEETS



**NOTE:**  
IT SHALL BE THE RESPONSIBILITY OF THE CONTRACTOR TO WORK WITH THE LOCAL UTILITY COMPANIES TO LOCATE ALL UNDERGROUND UTILITY SERVICE LINES WITHIN THE PROJECT LIMITS. CALL UNDERGROUND SERVICE ALERT AT (800) 422-4133 OR 811 A MINIMUM OF TWO WORKING DAYS PRIOR TO ANY EXCAVATION WORK.

**TITLE SHEET  
TS**

CONSTRUCTION STARTED:	PROJECT ENGINEER: <i>Mostafa Estaji</i> 2/26/2024   DATE		<b>COUNTY OF SANTA BARBARA DEPARTMENT OF PUBLIC WORKS TRANSPORTATION DIVISION - ASSET MANAGEMENT</b>	DESIGN BY: C. MORALES	CHECKED BY: E. CRUZ	SCALE NTS	PROJECT NO. 820790S	<b>SOUTH COUNTY PAVEMENT REHABILITATION</b>	SHEET NO. 1 OF 22
CONSTRUCTION COMPLETED:	RECORD DRAWING APPROVED BY:			DRAWN BY: C. ZACARIAS	CONSTRUCTABILITY REVIEW BY: R. MURPHY	REVISION DATES (PRELIMINARY STAGE ONLY)	FILE NO.		
SURVEY CHECKED BY:				DISREGARD PRINTS BEARING EARLIER REVISION DATES					

COUNTY OF SANTA BARBARA  
DEPARTMENT OF PUBLIC WORKS  
TRANSPORTATION DIVISION  
**SOUTH COUNTY  
PAVEMENT REHABILITATION**