
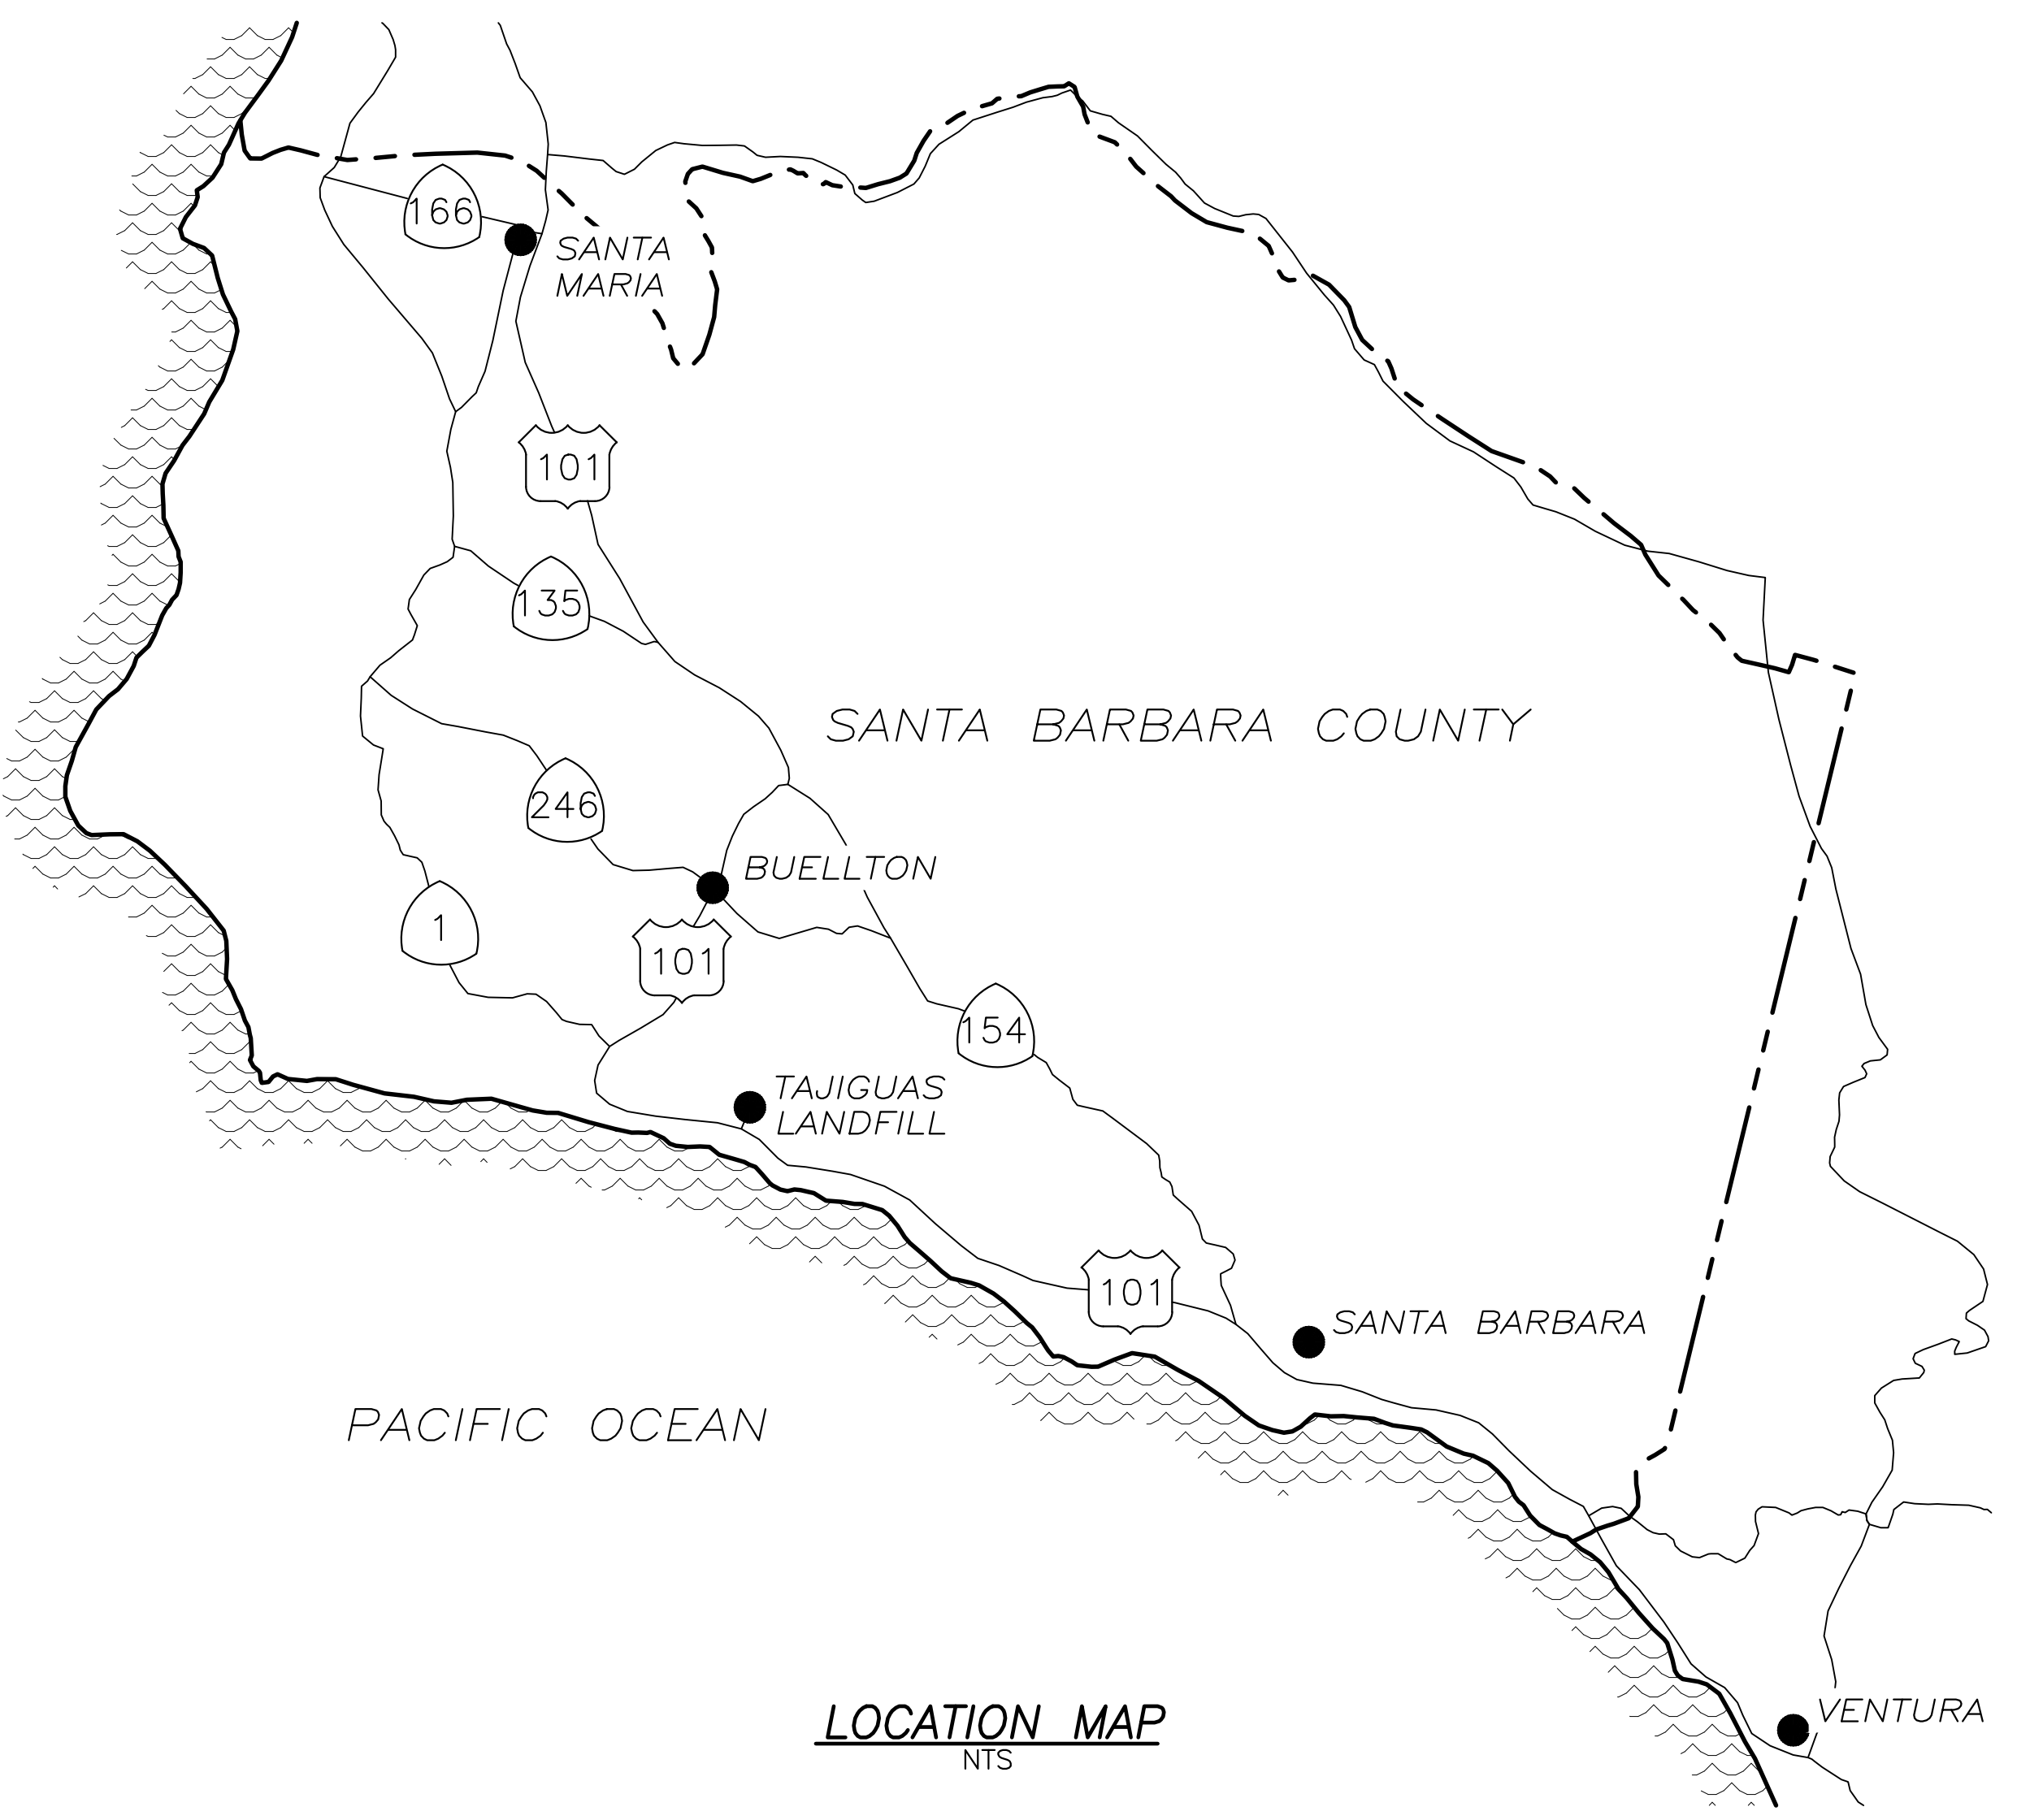


COUNTY OF SANTA BARBARA DEPARTMENT OF PUBLIC WORKS RESOURCE RECOVERY AND WASTE MANAGEMENT DIVISION TAJIGUAS SANITARY LANDFILL 2022 ACCESS ROAD EXTENSION AND SITE IMPROVEMENTS CONSTRUCTION DRAWINGS PROJECT NUMBER 828395

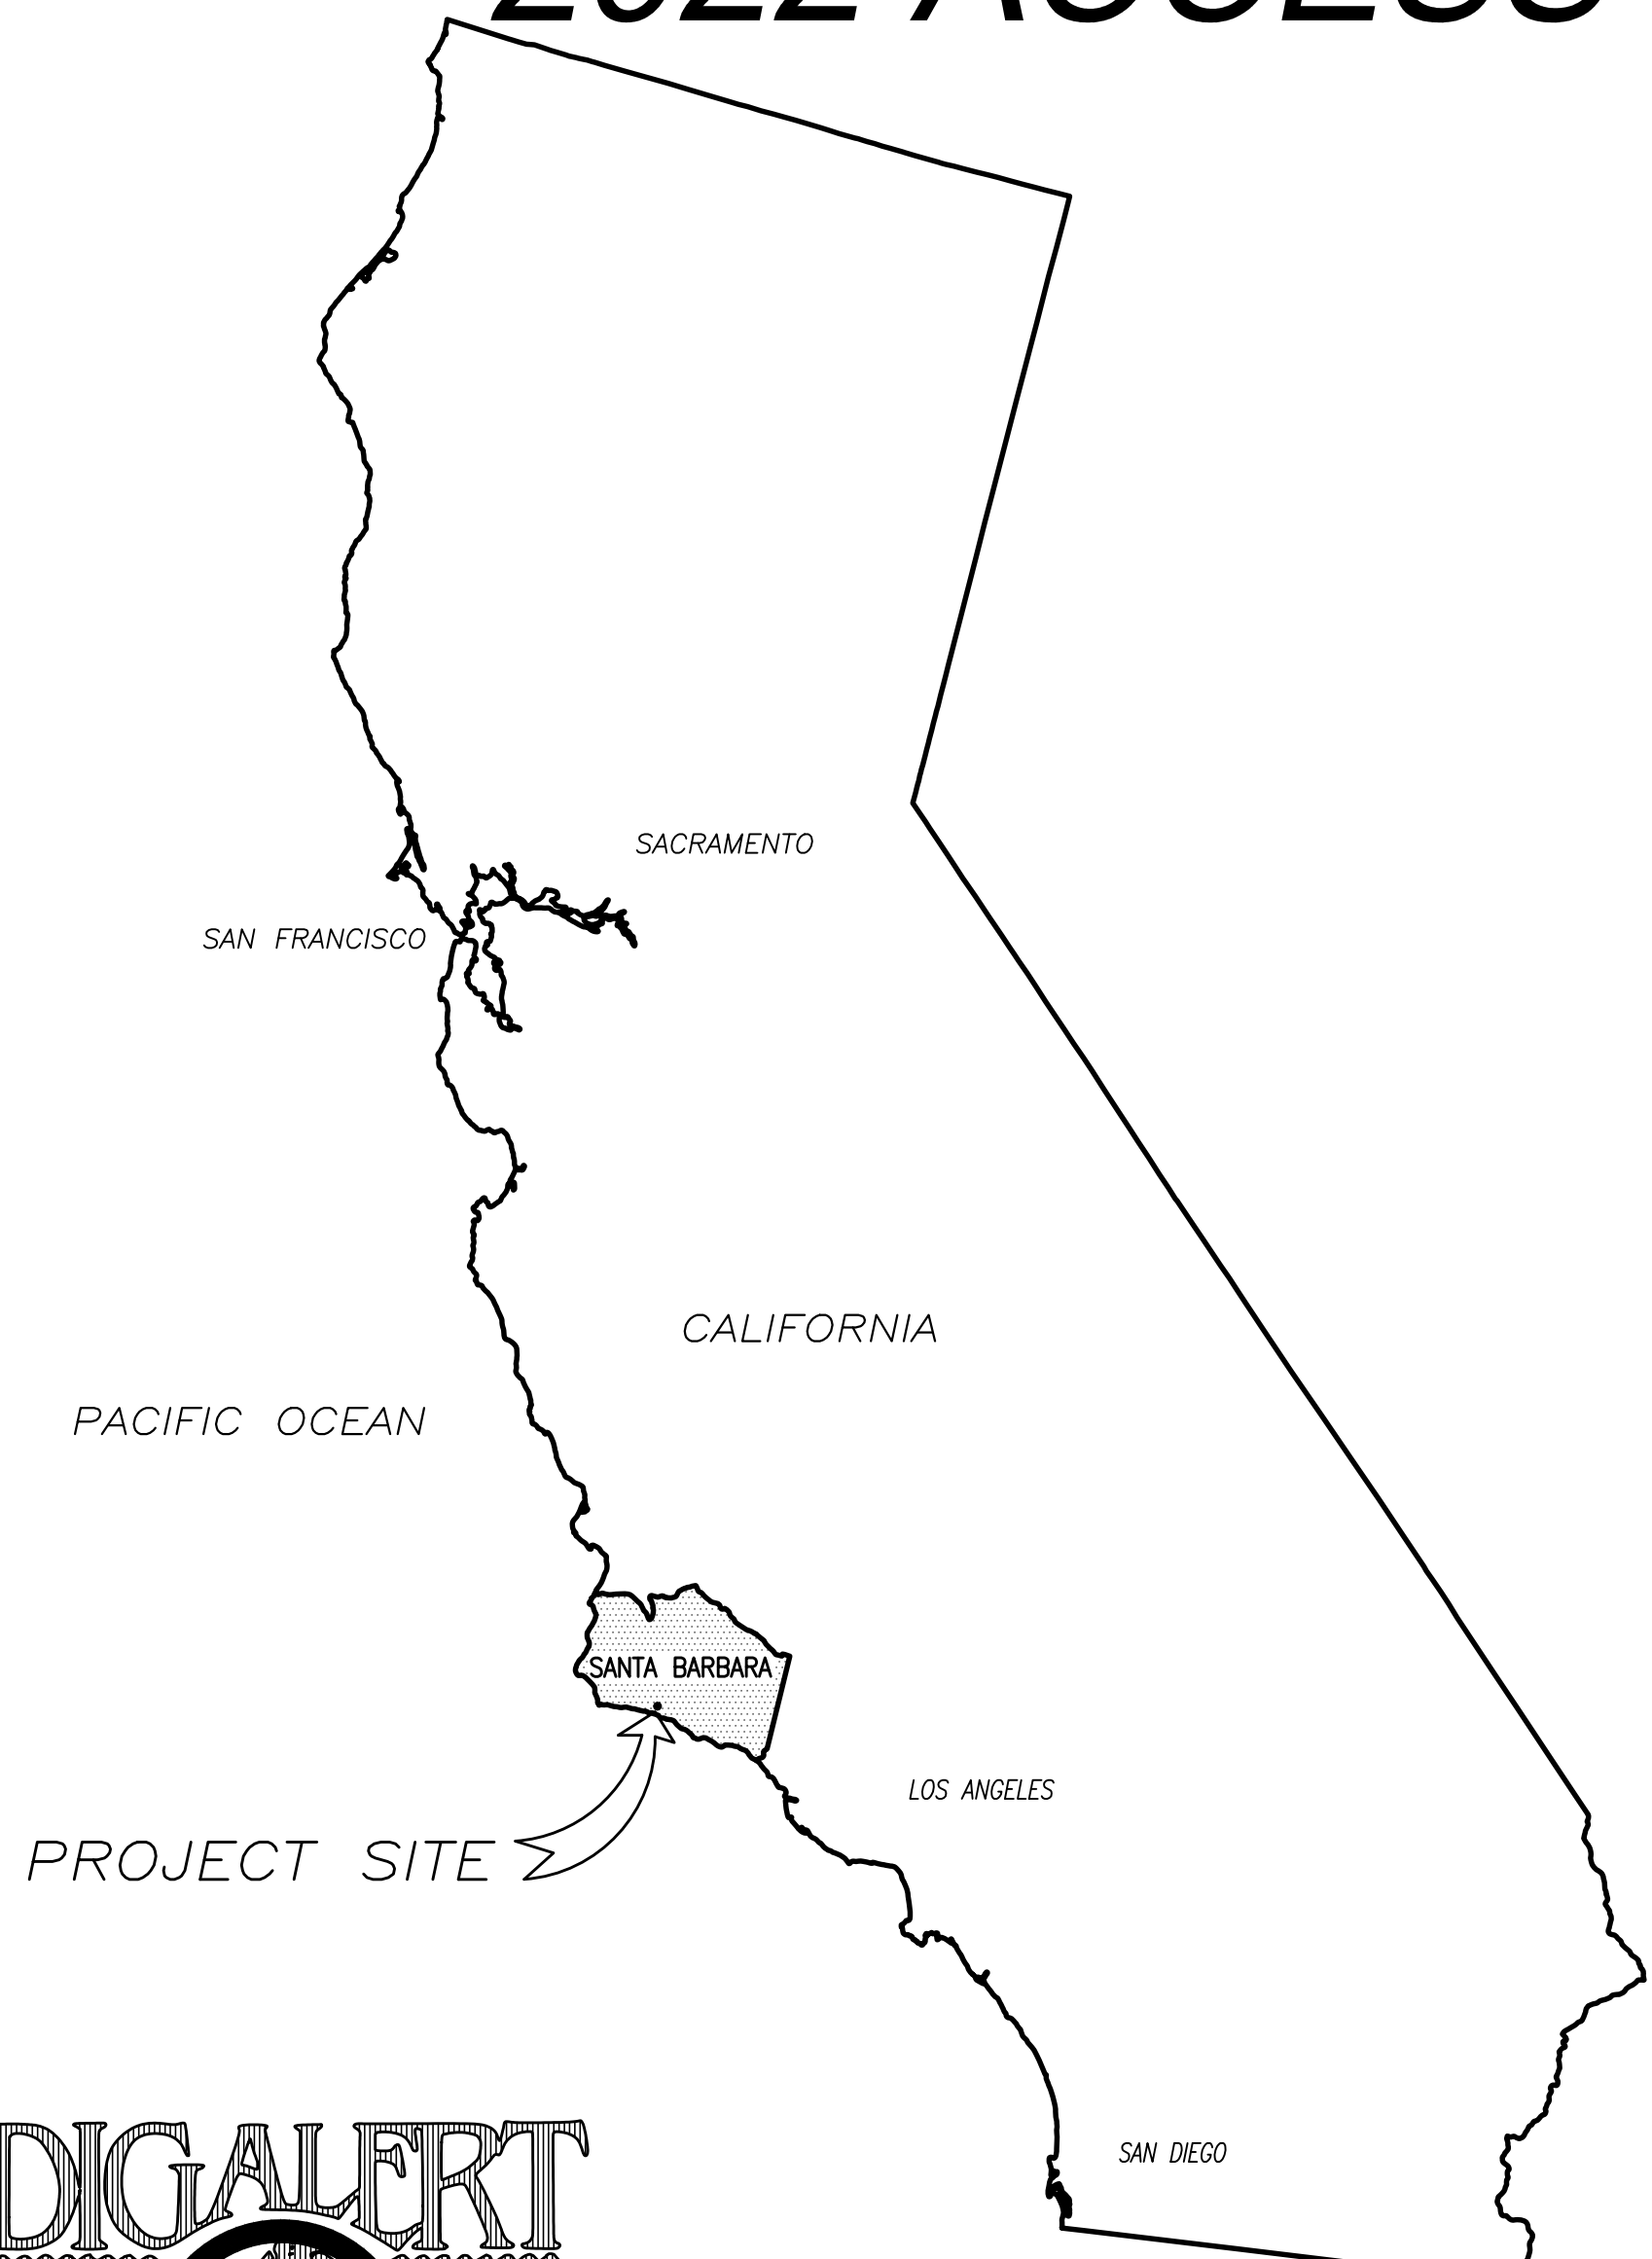

DRAWING INDEX

<u>SHEET</u>	<u>TITLE</u>
1	TITLE SHEET
2	SITE MAP AND NOTES
3	ACCESS ROAD DEMOLITION PLAN
4	ACCESS ROAD EXTENSION SUBGRADE PLAN
5	ACCESS ROAD EXTENSION FINISHED SURFACE PLAN
6	ACCESS ROAD IMPROVEMENTS PLAN
7	DETAIL SHEET D1

DIGALERT
DIAL BEFORE YOU DIG
TOLL FREE 811
A PUBLIC SERVICE BY UNDERGROUND SERVICE ALERT

APPROVED - CHAIR, BOARD OF SUPERVISORS _____ DATE _____
Scott McAdams
 202204180005741F
 4/29/2022 | 11:54 AM PDT
 APPROVED - DIRECTOR OF PUBLIC WORKS _____ DATE _____

NO.	REVISION DESCRIPTION	DATE
1	ISSUED FOR BID	4/22/23

DocuSigned by:
Leslie Wells
60F32762588E417
APPROVAL RECOMMENDED - DEPUTY DIRECTOR
DATE: 4/28/2022 | 9:17 AM PDT

DocuSigned by:
Jamil Reyes
E7996F700304AC
APPROVAL RECOMMENDED - COUNTY PROJECT MANAGER
DATE: 4/27/2022 | 7:48 PM PDT

PREPARED BY:
SWT Engineering Civil & Environmental
800 C SOUTH ROCHESTER AVENUE
ONTARIO, CALIFORNIA 91761

PREPARED UNDER THE SUPERVISION OF _____ DATE: 4/21/23

RESOURCE RECOVERY AND WASTE MANAGEMENT DIVISION TAJIGUAS SANITARY LANDFILL		
2022 ACCESS ROAD EXTENSION AND SITE IMPROVEMENTS TITLE SHEET		
DESIGNED BY : JAB	SCALE : AS SHOWN	PROJECT NO: 828395
DRAWN BY : JAB/DMW/JA	DATE : 04-2022	
CHECKED BY : JAB	DATE : 04-2022	
APPROVED BY : MAC	DATE : 04-2022	SHEET 1 OF 7