

COUNTY OF SANTA BARBARA  
STATE OF CALIFORNIA  
DEPARTMENT OF PUBLIC WORKS


PLANS FOR THE CONSTRUCTION OF

**2020 ISLA VISTA - PASADO ROAD  
SIDEWALK IMPROVEMENT PROJECT**  
IN THE THIRD SUPERVISORIAL DISTRICT  
COUNTY PROJECT NO. 820693

*Bob Nelson* 1/22/21  
APPROVED - CHAIRMAN, BOARD OF SUPERVISORS DATE

*Scott W. ...* 12/2/2020  
APPROVED - DIRECTOR OF PUBLIC WORKS DATE

*Walter Rubalcava* 10/12/20  
APPROVAL RECOMMENDED - ENGINEERING SECTION MANAGER DATE

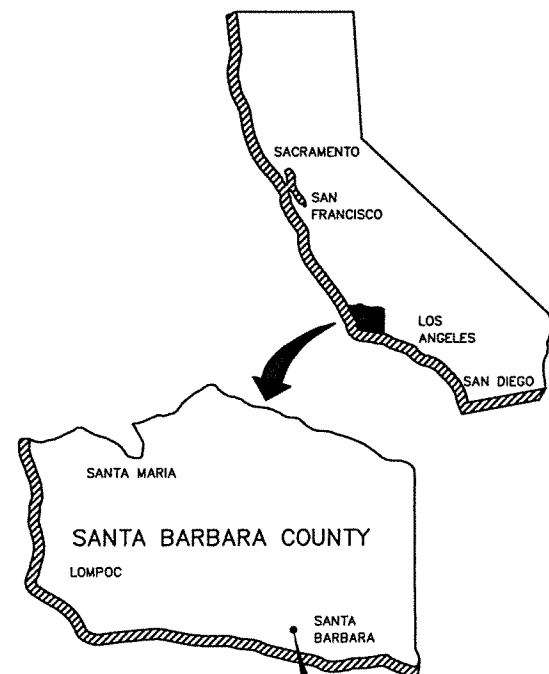

**NOTE:**  
IT SHALL BE THE RESPONSIBILITY OF THE CONTRACTOR TO WORK WITH THE LOCAL UTILITY COMPANIES TO LOCATE ALL UNDERGROUND UTILITY SERVICE LINES WITHIN THE PROJECT LIMITS. CALL UNDERGROUND SERVICE ALERT AT (800) 422-4133 OR 811 A MINIMUM OF TWO WORKING DAYS PRIOR TO ANY EXCAVATION WORK.



PROJECT VICINITY MAP  
NTS

INDEX TO SHEETS

- 1 TS-1 TITLE SHEET
- 2 PC-1 PROJECT CONTROL
- 3 X-1 TYPICAL SECTIONS
- 4 X-2 TYPICAL SECTIONS
- 5 L-1 LAYOUT PHASE - A
- 6 L-2 LAYOUT PHASE - A/B
- 7 L-3 LAYOUT PHASE - B
- 8 L-4 LAYOUT PHASE - B
- 9 L-5 LAYOUT PHASE - C
- 10 L-6 LAYOUT PHASE - C
- 11 L-7 LAYOUT PHASE - D
- 12 L-8 LAYOUT PHASE - D
- 13 C-1 CONSTRUCTION DETAILS
- 14 C-2 CONSTRUCTION DETAILS
- 15 C-3 CONSTRUCTION DETAILS
- 16 C-4 CONSTRUCTION DETAILS
- 17 C-5 CONSTRUCTION DETAILS
- 18 C-6 CONSTRUCTION DETAILS
- 19 C-7 CONSTRUCTION DETAILS
- 20 C-8 CONSTRUCTION DETAILS
- 21 C-9 CONSTRUCTION DETAILS

TITLE SHEET  
TS-1

CONSTRUCTION STARTED:	PROJECT ENGINEER: <i>Walter Rubalcava</i> 10/12/20 DATE		<b>COUNTY OF SANTA BARBARA DEPARTMENT OF PUBLIC WORKS TRANSPORTATION DIVISION</b>	DESIGN BY: B. SCHMIDT	CHECKED BY: W. RUBALCAVA	SCALE NTS	PROJECT NO. 820693	<b>2020 ISLA VISTA SIDEWALK IMPROVEMENT</b>	SHEET NO. 1 OF 21
CONSTRUCTION COMPLETED:	RECORD DRAWING APPROVED BY:			DRAWN BY: B. SCHMIDT	CONSTRUCTABILITY REVIEW BY: G. NEYRA	DISREGARD PRINTS BEARING EARLIER REVISION DATES	REVISION DATES (PRELIMINARY STAGE ONLY)		FILE NO.
SURVEY CHECKED BY:		FOR REDUCED PLANS ORIGINAL SCALE IN INCHES		0 1 2 3					

COUNTY OF SANTA BARBARA  
DEPARTMENT OF PUBLIC WORKS  
TRANSPORTATION DIVISION  
2020 ISLA VISTA - PASADO ROAD SIDEWALK IMPROVEMENT PROJECT  
COUNTY PROJECT NO. 820693