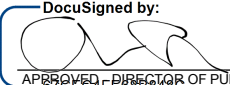
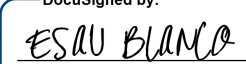


COUNTY OF SANTA BARBARA  
STATE OF CALIFORNIA  
DEPARTMENT OF PUBLIC WORKS

PLANS FOR THE CONSTRUCTION OF  
**MIDWEST GUARDRAIL SYSTEM  
COUNTYWIDE**  
2ND, 4TH, AND 5TH SUPERVISORIAL DISTRICTS  
FEDERAL-AID PROJECT NO. HSIPL-5951(182)  
COUNTY PROJECT NO. 820797



APPROVED - CHAIRMAN, BOARD OF SUPERVISORS \_\_\_\_\_ DATE

DocuSigned by:  1/28/2026 | 1:16 PM PST  
APPROVED - DIRECTOR OF PUBLIC WORKS \_\_\_\_\_ DATE

DocuSigned by:  1/28/2026 | 9:04 AM PST  
APPROVAL RECOMMENDED - ENGINEERING SECTION MANAGER \_\_\_\_\_ DATE

INDEX TO SHEETS



SHEET	DESCRIPTION
1	TITLE SHEET
2	FOXEN CANYON RD LAYOUT 1
3	FOXEN CANYON RD LAYOUT 2
4	DOMINION RD LAYOUT
5	BETTERAVIA RD LAYOUT
6	HARRIS GRADE RD LAYOUT
7	LAS PALMAS DR LAYOUT

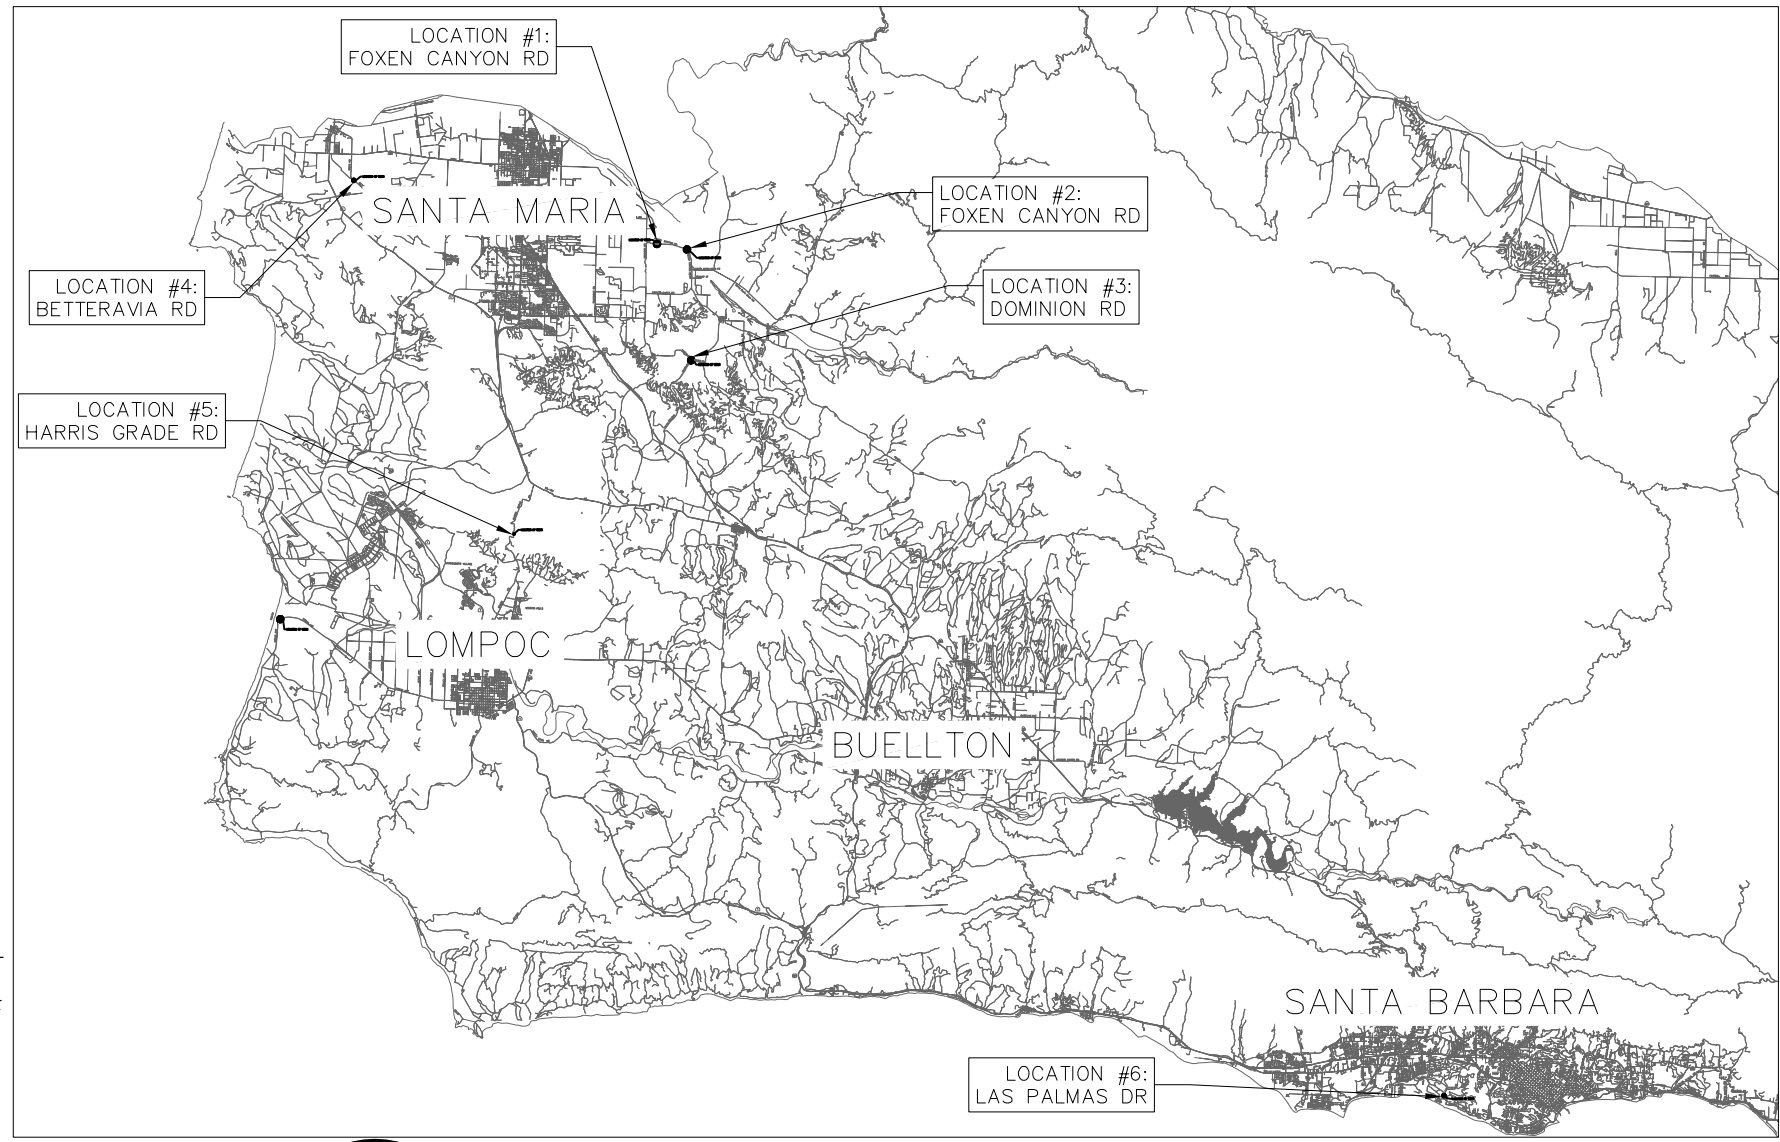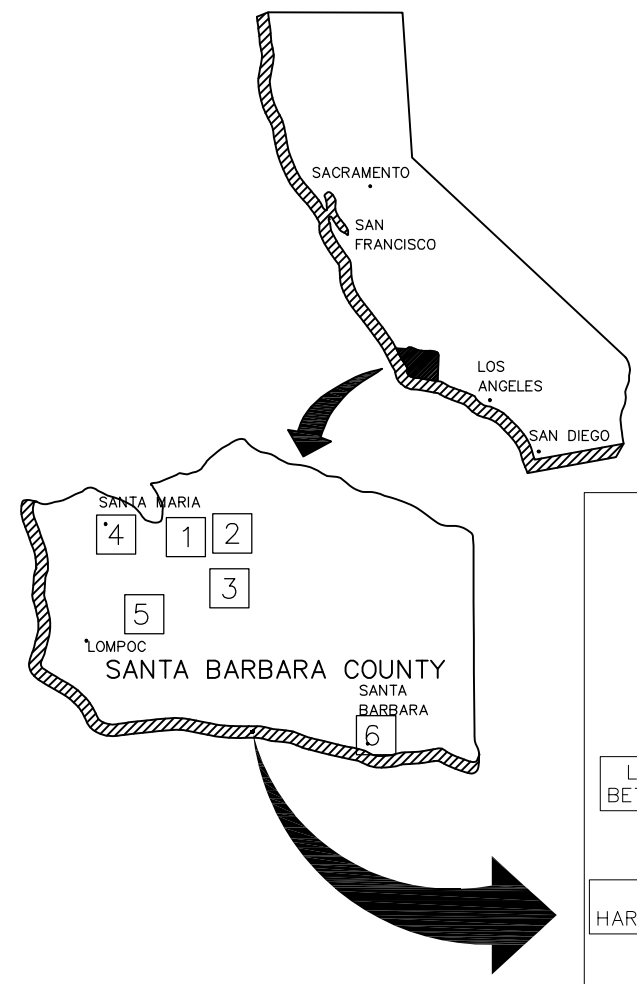

**NOTE:**  
IT SHALL BE THE RESPONSIBILITY OF THE CONTRACTOR TO WORK WITH THE LOCAL UTILITY COMPANIES TO LOCATE ALL UNDERGROUND UTILITY SERVICE LINES WITHIN THE PROJECT LIMITS. CALL UNDERGROUND SERVICE ALERT AT (800) 422-4133 OR 811 A MINIMUM OF TWO WORKING DAYS PRIOR TO ANY EXCAVATION WORK.

THE CONTRACTOR SHALL POSSESS THE CLASS (OR CLASSES) OF LICENSE AS SPECIFIED IN THE "NOTICE TO BIDDERS".

TITLE SHEET  
TS-1

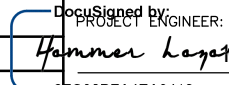CONSTRUCTION STARTED:	DocuSigned by:  PROJECT ENGINEER: HAMMER LAZARO 1/27/2026   2:37 PM PST		COUNTY OF SANTA BARBARA DEPARTMENT OF PUBLIC WORKS TRANSPORTATION DIVISION	DESIGN BY: H. LAZARO	CHECKED BY: G. SMART	SCALE NTS	PROJECT NO. 820797	MIDWEST GUARDRAIL SYSTEM AND ROADWAY RECONSTRUCTION	SHEET NO. 1 OF 7
CONSTRUCTION COMPLETED:				TRANSPORTATION DIVISION	DRAWN BY: T. JOHNSON	CONSTRUCTABILITY REVIEW BY: N. CARR			
RECORD DRAWING APPROVED BY:	6FC80D7A4EA8410... DATE								
SURVEY CHECKED BY:									

FOR REDUCED PLANS ORIGINAL SCALE IN INCHES 0 1 2 3

DISREGARD PRINTS BEARING EARLIER REVISION DATES

MIDWEST GUARDRAIL SYSTEM COUNTYWIDE  
COUNTY OF SANTA BARBARA  
DEPARTMENT OF PUBLIC WORKS  
TRANSPORTATION DIVISION