




EXISTING PROPOSED BUILDING AND PLAYGROUND  
SCALE: 1"=10'

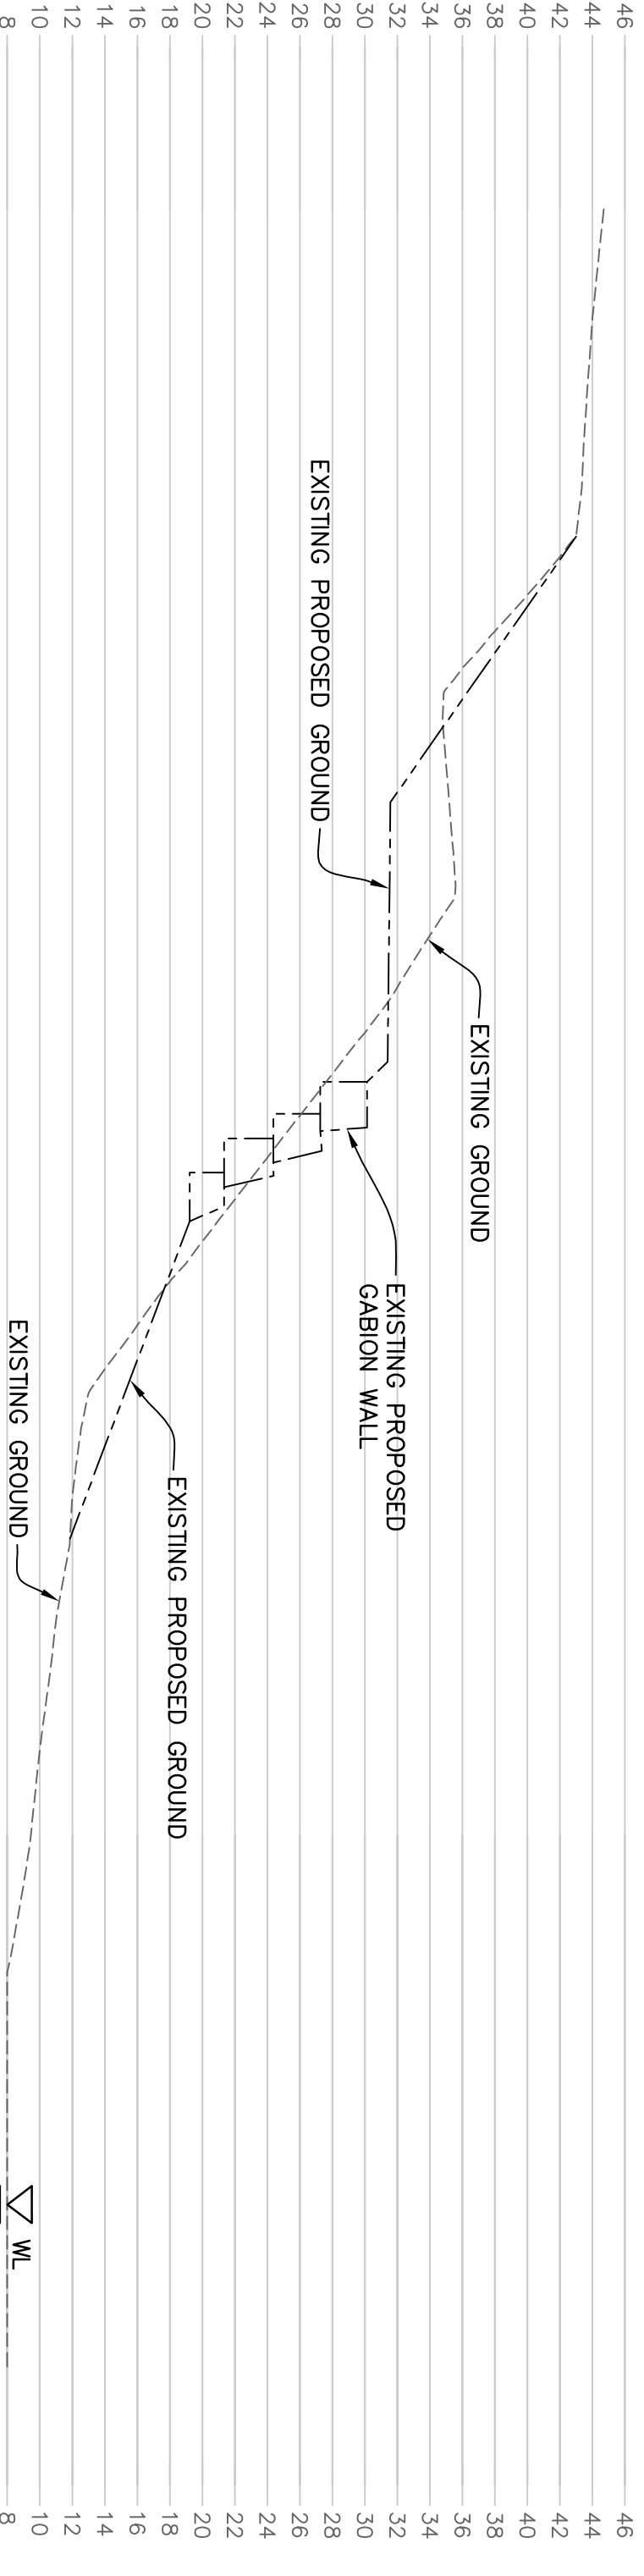


EXISTING PROPOSED GABION WALL  
SCALE: 1"=10'

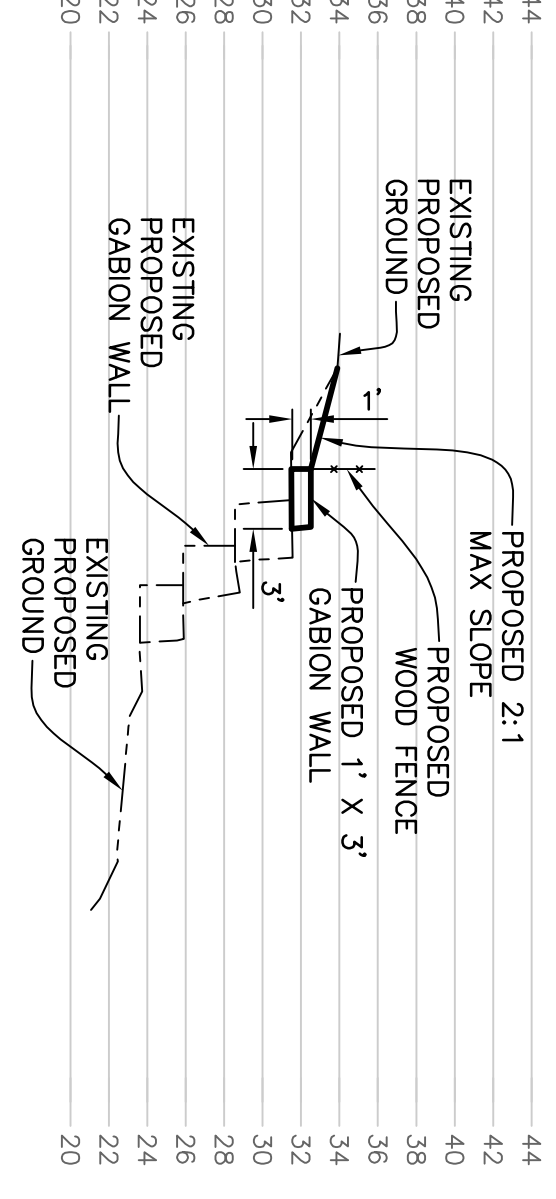

PROPOSED GABION WALL  
SCALE: 1"=10'

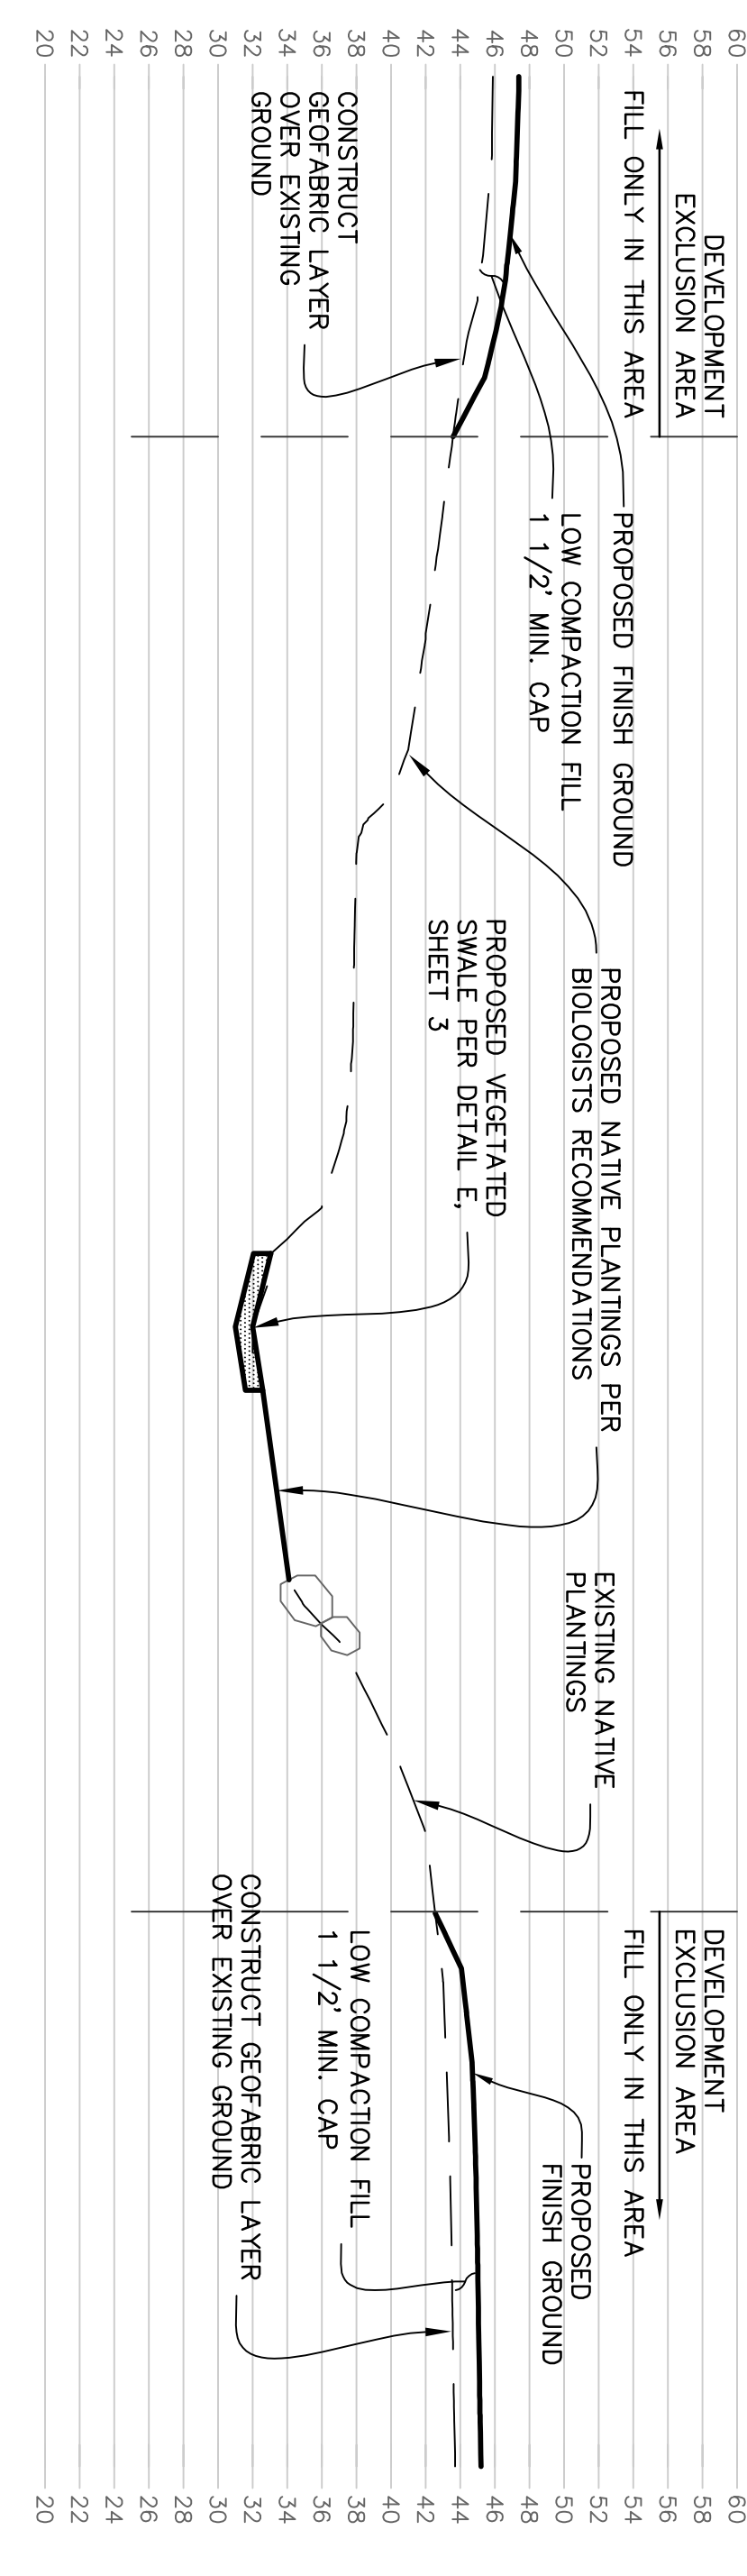


PROPOSED RESOURCE CAPPING AND VEGETATED SWALE  
SCALE: 1"=10'

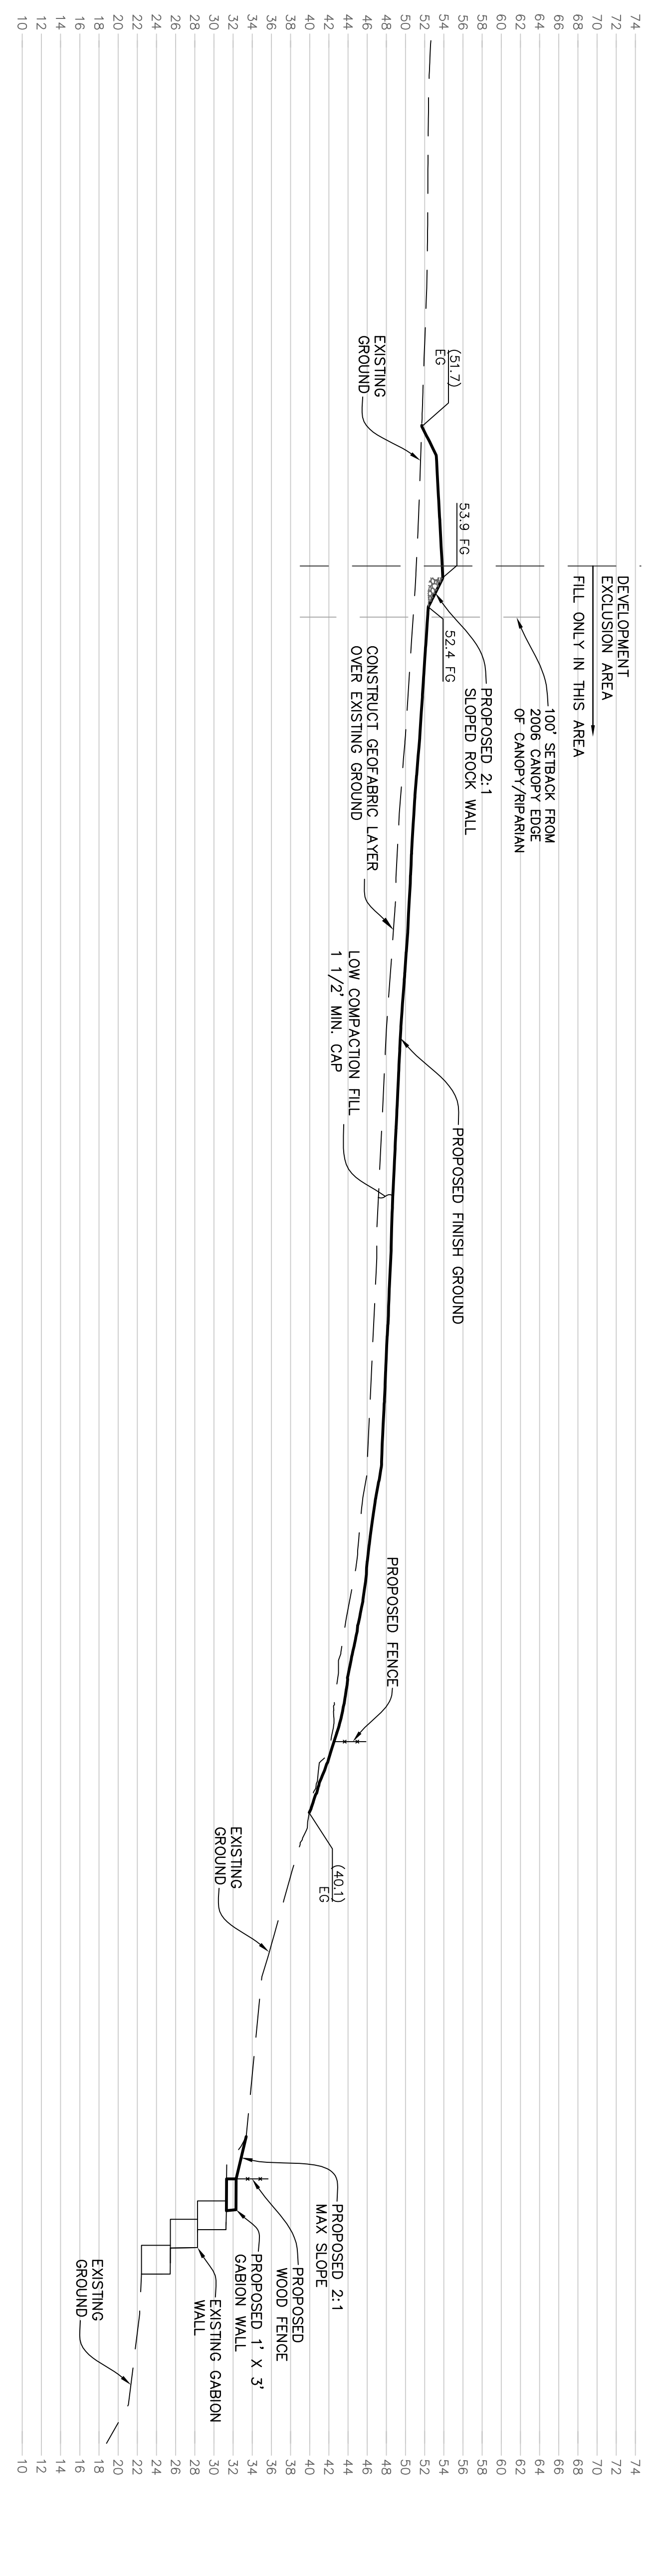


PROPOSED RESOURCE CAPPING GRADING  
SCALE: 1"=10'




GABION WALL  
REVEGETATION AREA  
NOTE: SEE RESTORATION DETAILS BY LAWRENCE HUNT.

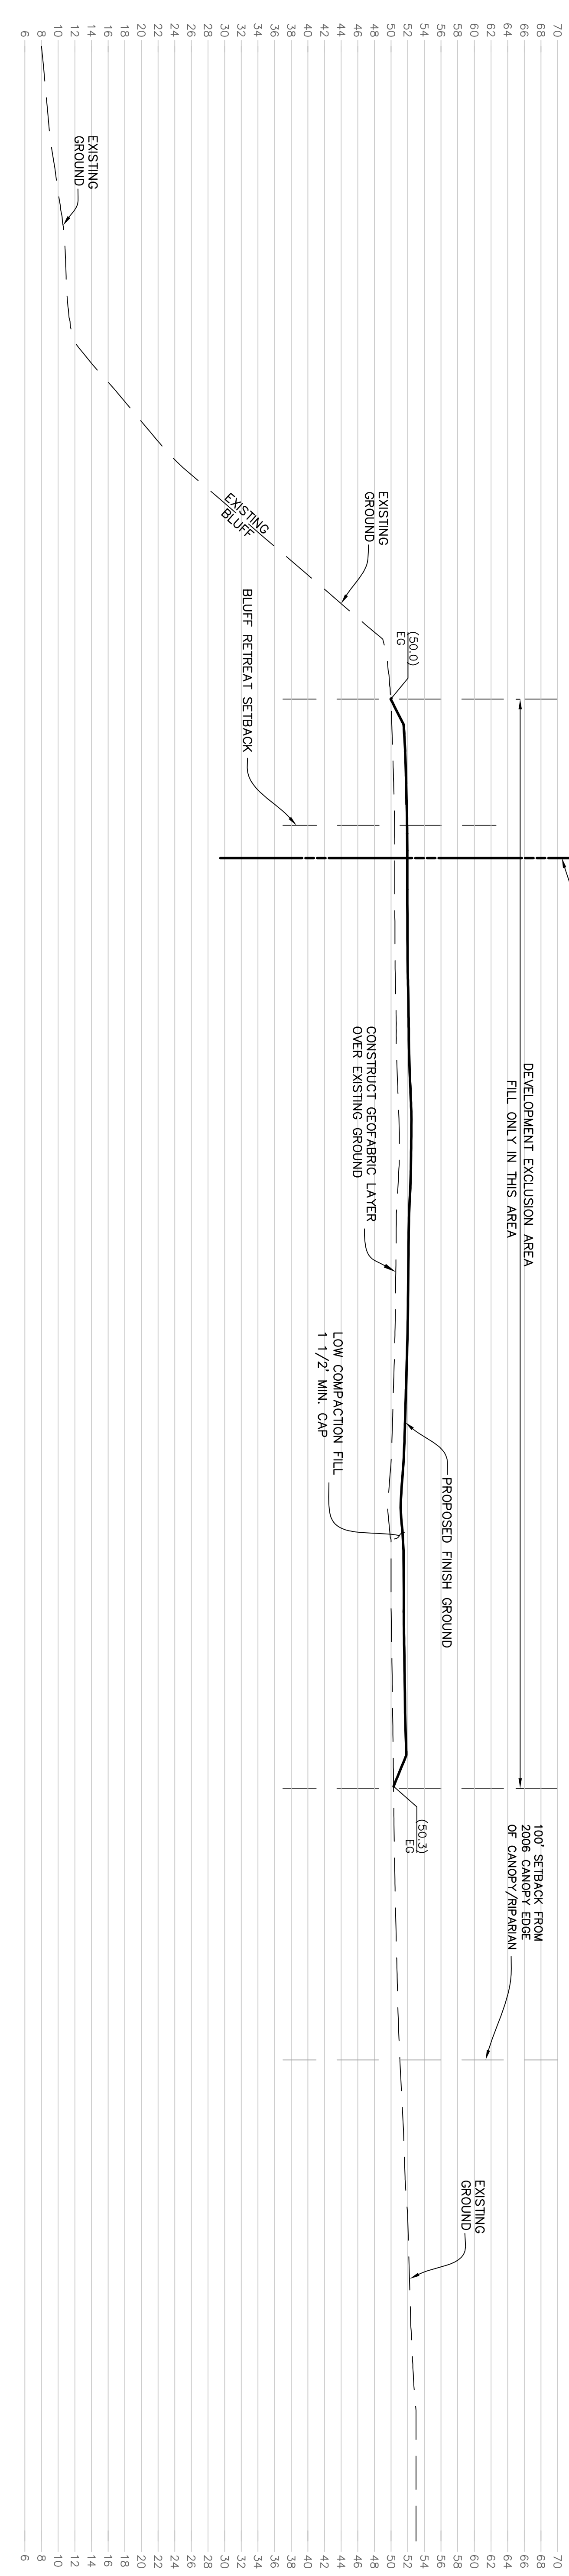

PROPOSED RESOURCE CAPPING GRADING  
SCALE: 1"=10'

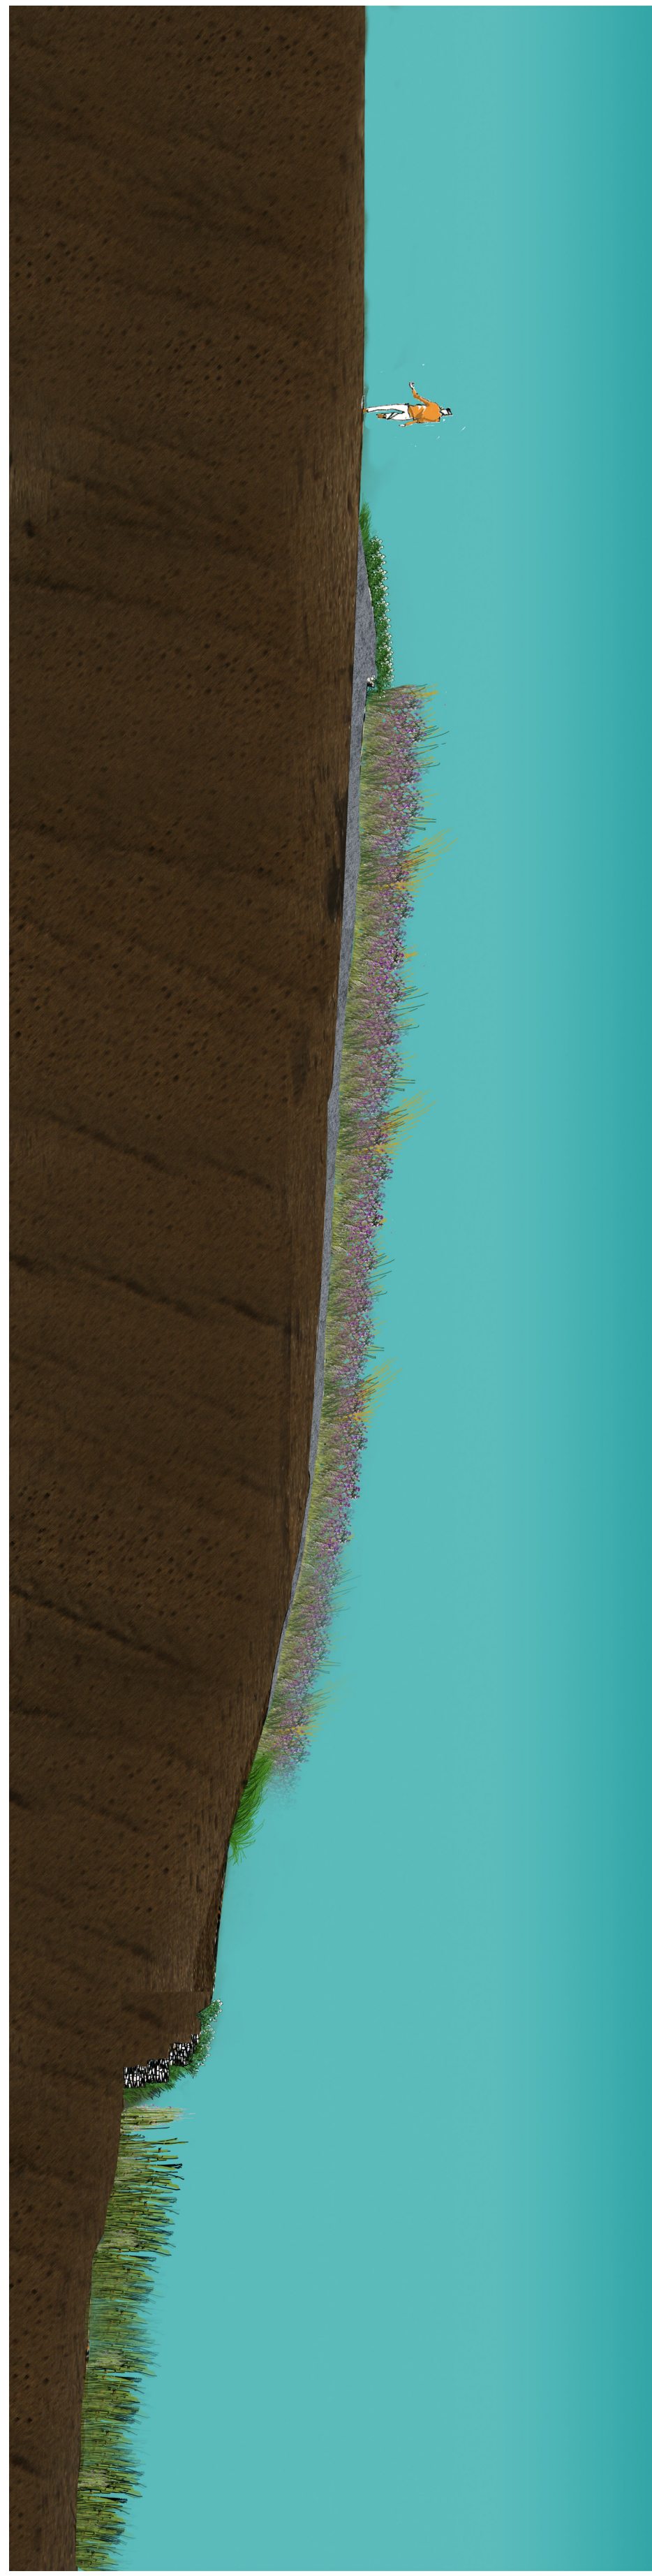

CROSS SECTION D - ARCHITECT'S RENDITION  
SCALE: N.T.S.

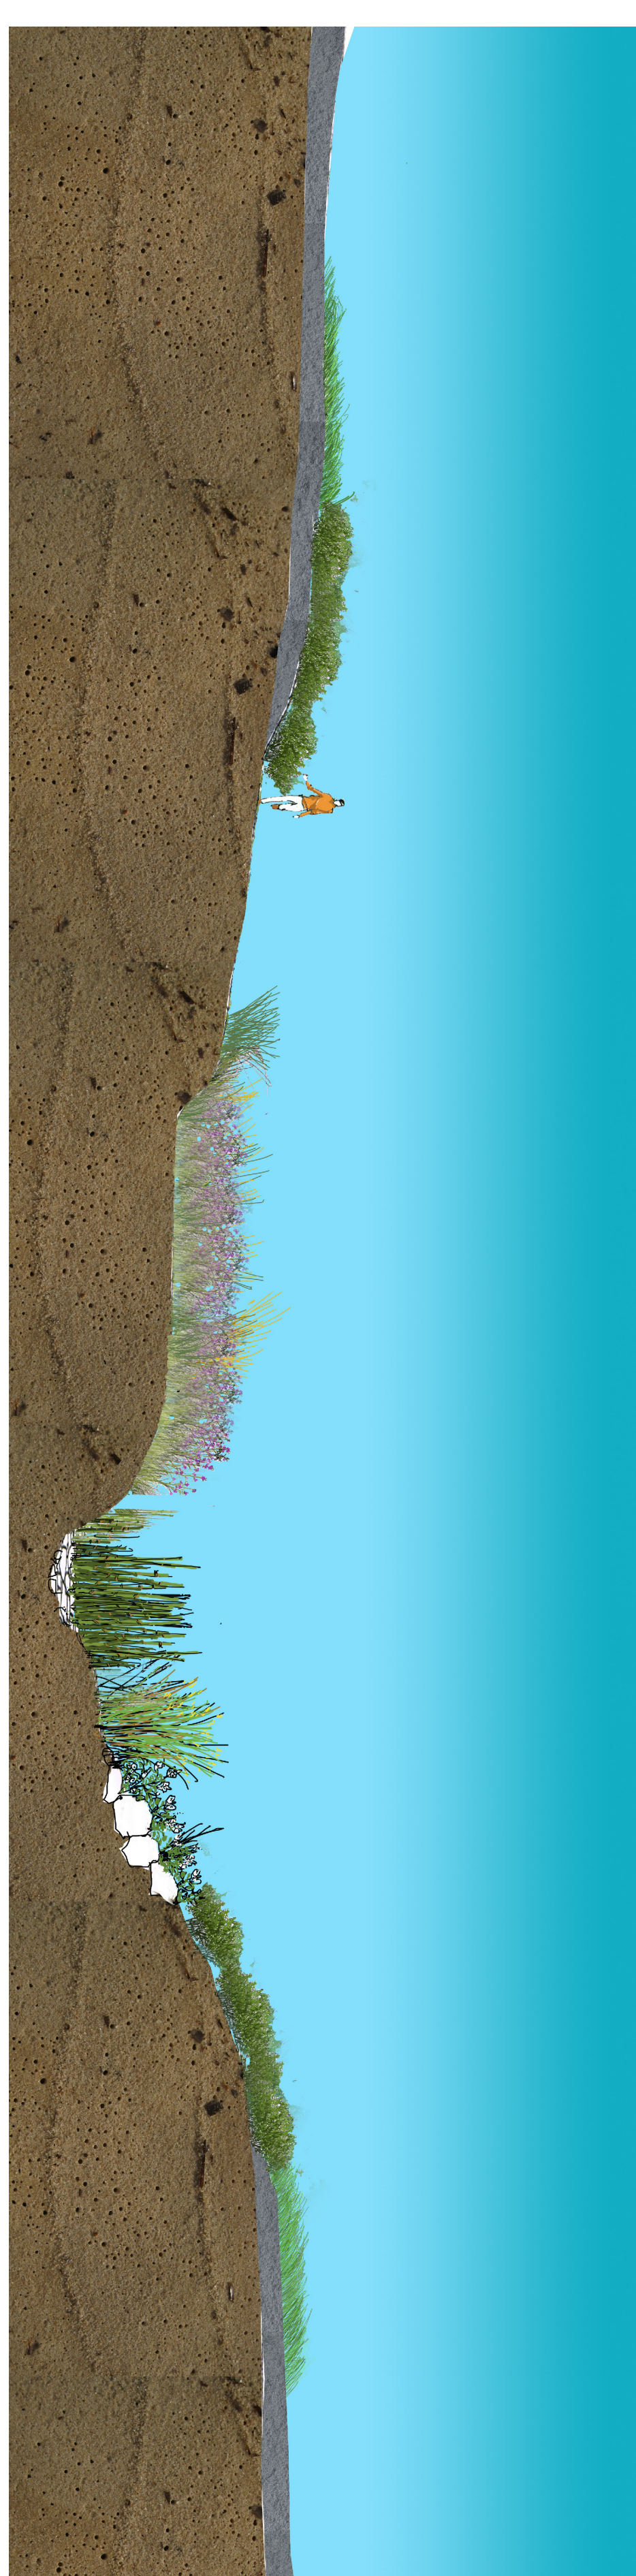

CROSS SECTION F - ARCHITECT'S RENDITION  
SCALE: N.T.S.

NOTE

HABITAT RESTORATION AND VEGETATION PER HUNT AND ASSOCIATES BIOLOGICAL CONSULTING SERVICES, PREPARED BY APPROVED CONSULTING ENGINEER

NO.	DATE	REVISIONS

DESIGN: JBU  
CHECKED: JEN  
PROJECT ENGINEER: JEN  
PROJECT MANAGER: JEN  
DATE: 11/6/2013



COUNTY OF SANTA BARBARA, CA  
REMOVED BY: \_\_\_\_\_  
SIGNATURE: \_\_\_\_\_  
DATE: \_\_\_\_\_

CROSS SECTIONS AND PICTURES 110DH-00000-00008 AS-BUILT GRADING AND MODIFICATIONS TO THE HABITAT RESTORATION AND VEGETATION PLAN 2823 PAVED LAKE SUMMERLAND, SANTA BARBARA COUNTY, CA  
SHEET 4 OF 5  
PLAN DATE 11/6/2013