
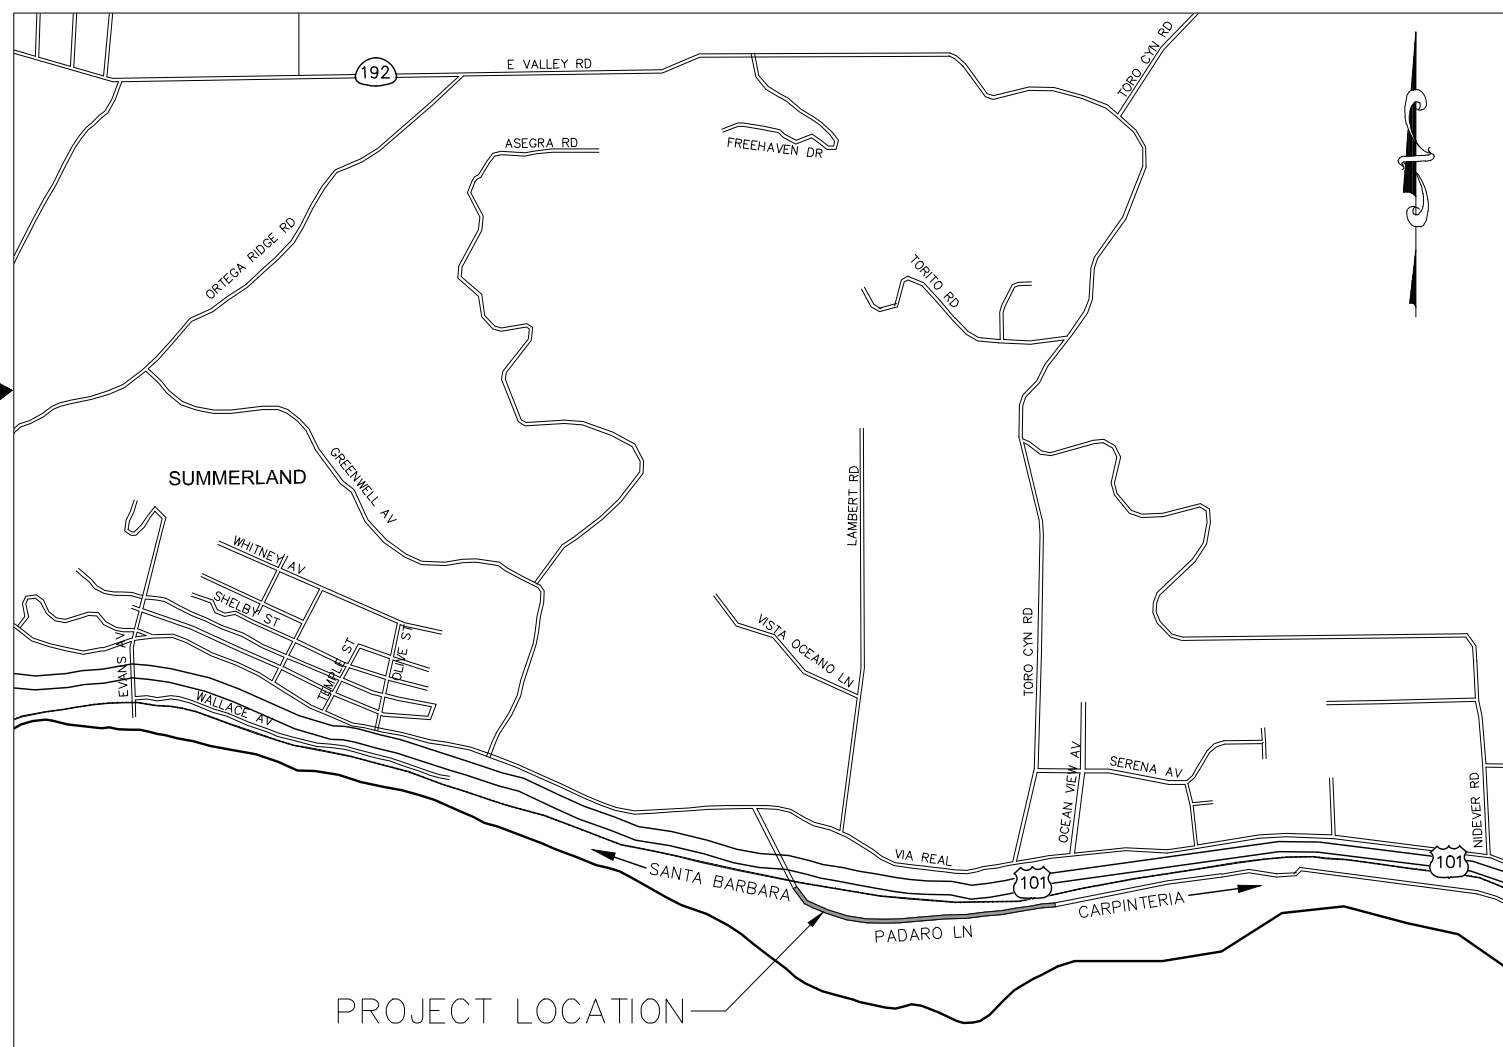


COUNTY OF SANTA BARBARA
STATE OF CALIFORNIA
DEPARTMENT OF PUBLIC WORKS

PLANS FOR THE CONSTRUCTION OF
**PADARO LANE SUMMERLAND
COASTAL ACCESS IMPROVEMENTS PROJECT**

PADARO LANE AND LOON POINT BEACH PARKING LOT,
NEAR THE TOWN OF SUMMERLAND, CA

COUNTY PROJECT NO. 862419

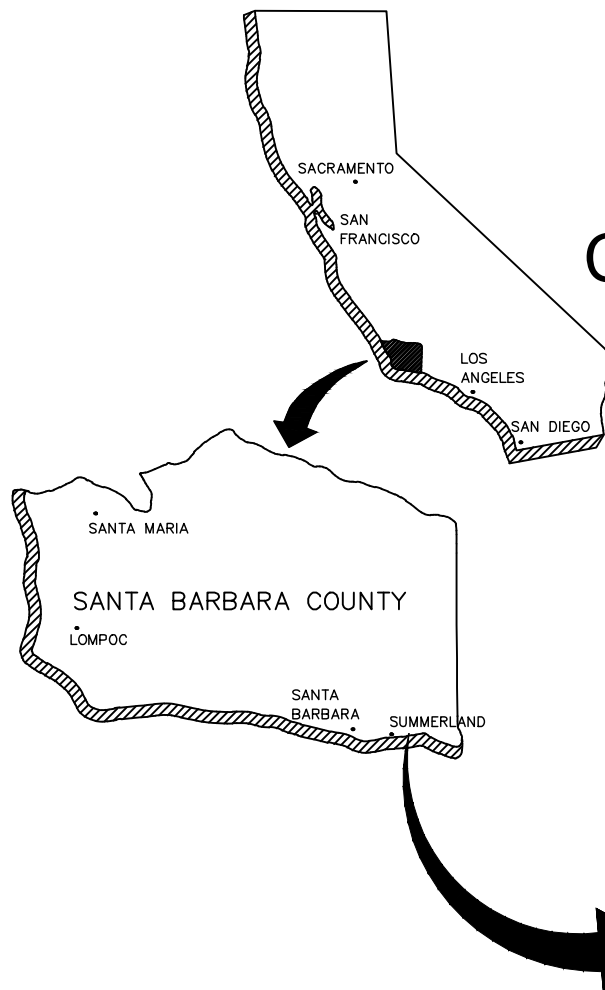

VICINITY MAP
NO SCALE

APPROVED - CHAIR, BOARD OF SUPERVISORS _____ DATE _____

DocuSigned by:
Scott McGolpin 9/21/2022 | 11:13 AM PDT

APPROVED - DIRECTOR OF PUBLIC WORKS _____ DATE _____


DocuSigned by:
Philip Gaston 9/21/2022 | 11:11 AM PDT

APPROVAL RECOMMENDED - ENGINEERING SECTION MANAGER _____ DATE _____

INDEX TO SHEETS

ROADWAY PLANS

SHEET No.	TITLE
1.	TS-1 TITLE SHEET
2.	X-1 TYPICAL SECTIONS
3.	X-2 TYPICAL SECTIONS
4.	L-1 LAYOUT
5.	L-2 LAYOUT
6.	L-3 LAYOUT
7.	CD-1 CONSTRUCTION DETAILS
8.	CD-2 CONSTRUCTION DETAILS
9.	CD-3 CONSTRUCTION DETAILS
10.	CD-4 CONSTRUCTION DETAILS
11.	S-1 COASTAL ACCESS SIGN PLAN
12.	S-2 COASTAL ACCESS SIGN PLAN
13.	S-3 COASTAL ACCESS SIGN PLAN
14.	S-4 COASTAL ACCESS SIGN PLAN

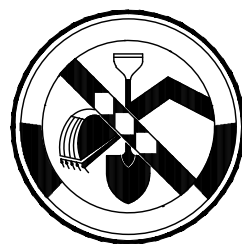

NOTE:
IT IS THE RESPONSIBILITY OF THE CONTRACTOR TO WORK WITH THE LOCAL UTILITY COMPANIES TO LOCATE ALL UNDERGROUND UTILITY SERVICE LINES WITHIN THE PROJECT LIMITS PRIOR TO ANY EXCAVATION WORK.
UNDERGROUND SERVICE ALERT-SOUTHERN CALIFORNIA (800) 422-4133 OR (800) 227-2600

TITLE SHEET
TS-1

CONSTRUCTION STARTED:		PROJECT ENGINEER: DocuSigned by: <i>Philip Gaston</i> —07A18CA08E7431—		COUNTY OF SANTA BARBARA DEPARTMENT OF PUBLIC WORKS TRANSPORTATION DIVISION		DESIGN BY: C. DOOLITTLE	CHECKED BY: P. GASTON	SCALE N/A	PROJECT NO. 862419	PADARO LANE SUMMERLAND COASTAL ACCESS IMPROVEMENTS		SHEET NO. 1 OF 14
CONSTRUCTION COMPLETED:		DATE		FOR REDUCED PLANS ORIGINAL SCALE IN INCHES	0 1 2 3	TRANSPORTATION DIVISION	DRAWN BY: B. WILEY	CONSTRUCTABILITY REVIEW BY: P. GASTON	DISREGARD PRINTS BEARING EARLIER REVISION DATES		REVISION DATES (PRELIMINARY STAGE ONLY)	

COUNTY OF SANTA BARBARA
DEPARTMENT OF PUBLIC WORKS
TRANSPORTATION DIVISION
PADARO LANE SUMMERLAND COASTAL ACCESS IMPROVEMENTS PROJECT
COUNTY PROJECT NO. 862419