
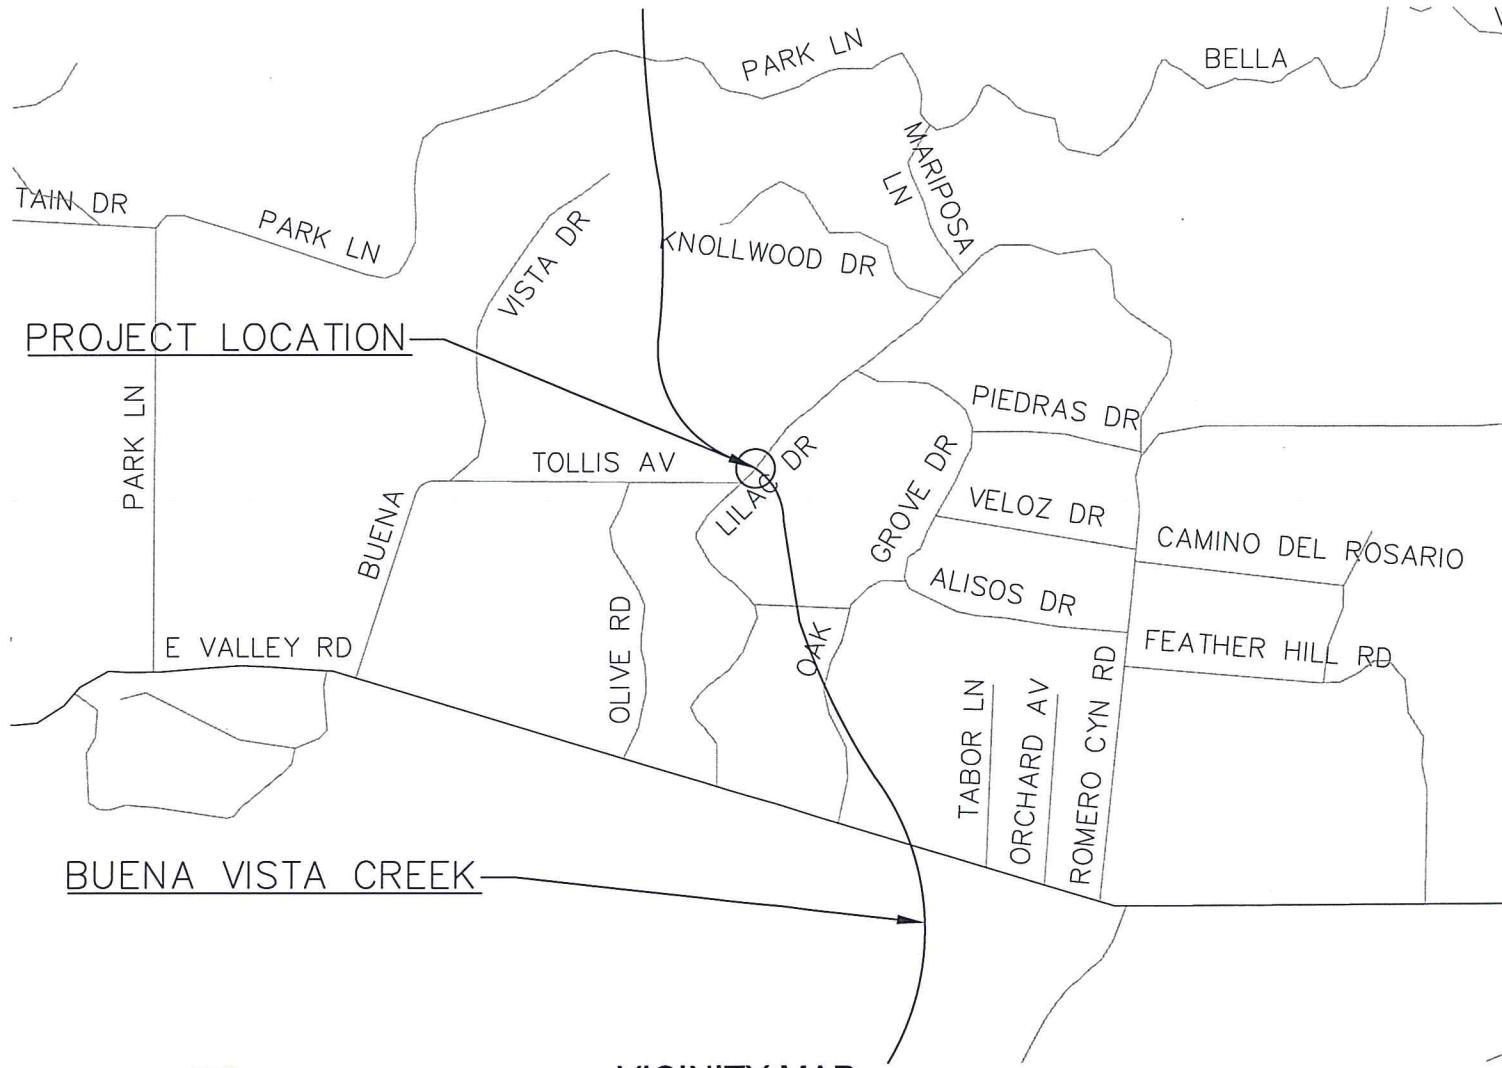


COUNTY OF SANTA BARBARA
STATE OF CALIFORNIA
DEPARTMENT OF PUBLIC WORKS

PLANS FOR THE CONSTRUCTION OF
THOMAS FIRE DEBRIS FLOW REPAIRS
LILAC DRIVE BRIDGE No. 51C-200
18STM1 DAMAGE SITE 1E59
COUNTY PROJECT No. 18109C
FEMA PROJECT No. 37153

DocuSigned by:
Scott McGolpiz 3/24/2021 | 8:03 AM PDT
APPROVED - DIRECTOR OF PUBLIC WORKS DATE

DocuSigned by:
Walter Rubalcava 3/23/2021 | 5:17 PM PDT
APPROVAL RECOMMENDED - ENGINEERING SECTION MANAGER DATE

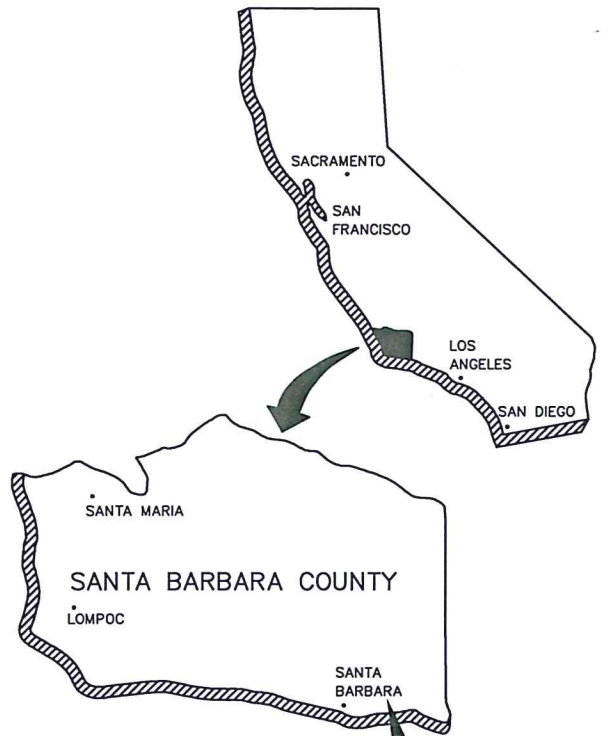

INDEX TO SHEETS

PAGE	SHEET	DISCRIPTION
1	S1	TITLE SHEET
2	S2	LAYOUT
3	S3	DEMOLITION PLAN
4	S4	DETAILS 1
5	S5	DETAILS 2



CAUTION !
UNDERGROUND UTILITIES
CONTRACTOR SHALL CALL U.S.A. AT
1-800-227-2600 PRIOR TO ANY
EXCAVATION WORK BEING DONE !!
ALLOW 2 WORKING DAYS MINIMUM NOTICE



TITLE SHEET
S1



CONSTRUCTION STARTED:	PROJECT ENGINEER: <i>Steven Manuel</i>	COUNTY OF SANTA BARBARA DEPARTMENT OF PUBLIC WORKS TRANSPORTATION DIVISION	DESIGN BY: STEVEN MANUEL	CHECKED BY: ALMA GARCIA	SCALE NTS	PROJECT NO. 18109C	THOMAS FIRE DEBRIS FLOW REPAIRS LILAC DRIVE BRIDGE No. 51C-200 18STM1 DAMAGE SITE 1E59	SHEET NO. 1 OF 5
CONSTRUCTION COMPLETED:	DATE 3/23/21		FOR REDUCED PLANS ORIGINAL SCALE IN INCHES 0 1 2 3	DRAWN BY: STEVEN MANUEL	CONSTRUCTABILITY REVIEW BY: PHIL GASTON	DISREGARD PRINTS BEARING EARLIER REVISION DATES		FILE NO.
RECORD DRAWING APPROVED BY:					REVISION DATES (PRELIMINARY STAGE ONLY)			
SURVEY CHECKED BY:								

THOMAS FIRE DEBRIS FLOW REPAIRS LILAC DRIVE BRIDGE No. 51C-200

COUNTY OF SANTA BARBARA
DEPARTMENT OF PUBLIC WORKS
TRANSPORTATION DIVISION