

# NOTICE TO BIDDERS AND SPECIAL PROVISIONS

## OBERN TRAIL LIGHTING IMPROVEMENTS IN THE 2ND SUPERVISORIAL DISTRICT COUNTY PROJECT NO. 862424

The Special Provisions contained herein have been prepared under the direction of the following Registered Persons.




CHRISTOPHER SNEDDON  
REGISTERED CIVIL ENGINEER

6/24/21  
DATE




DocuSigned by:



F6404DADB6E4416  
BENJAMIN SCHMIDT  
PROJECT MANAGER

7/2/2021 | 8:01 AM PDT  
DATE

DocuSigned by:

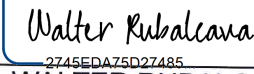

2745EDA75D27485  
WALTER RUBALCAVA  
SECTION MANAGER (APPROVAL  
RECOMMENDED)

7/2/2021 | 11:49 AM PDT  
DATE

DocuSigned by:



1D6404A9717C2E8  
SCOTT D. MCGOLPIN  
DIRECTOR OF PUBLIC WORKS  
(APPROVED)

7/2/2021 | 9:03 AM PDT  
DATE

COUNTY OF SANTA BARBARA  
STATE OF CALIFORNIA  
DEPARTMENT OF PUBLIC WORKS

PLANS FOR THE CONSTRUCTION OF  
**OBERN TRAIL LIGHTING PROJECT**  
IN THE 2ND SUPERVISORIAL  
DISTRICT



APPROVED - CHAIRMAN, BOARD OF SUPERVISORS \_\_\_\_\_ DATE \_\_\_\_\_

DocuSigned by:  
*Scott McGolpin* 7/2/2021 | 9:03 AM PDT

1D6104A97F164E8  
APPROVED - DIRECTOR OF PUBLIC WORKS \_\_\_\_\_ DATE \_\_\_\_\_

DocuSigned by:  
*Walter Kubalcava* 7/2/2021 | 11:49 AM PDT

2745EDA75D27485  
APPROVAL RECOMMENDED - ENGINEERING SECTION MANAGER \_\_\_\_\_ DATE \_\_\_\_\_

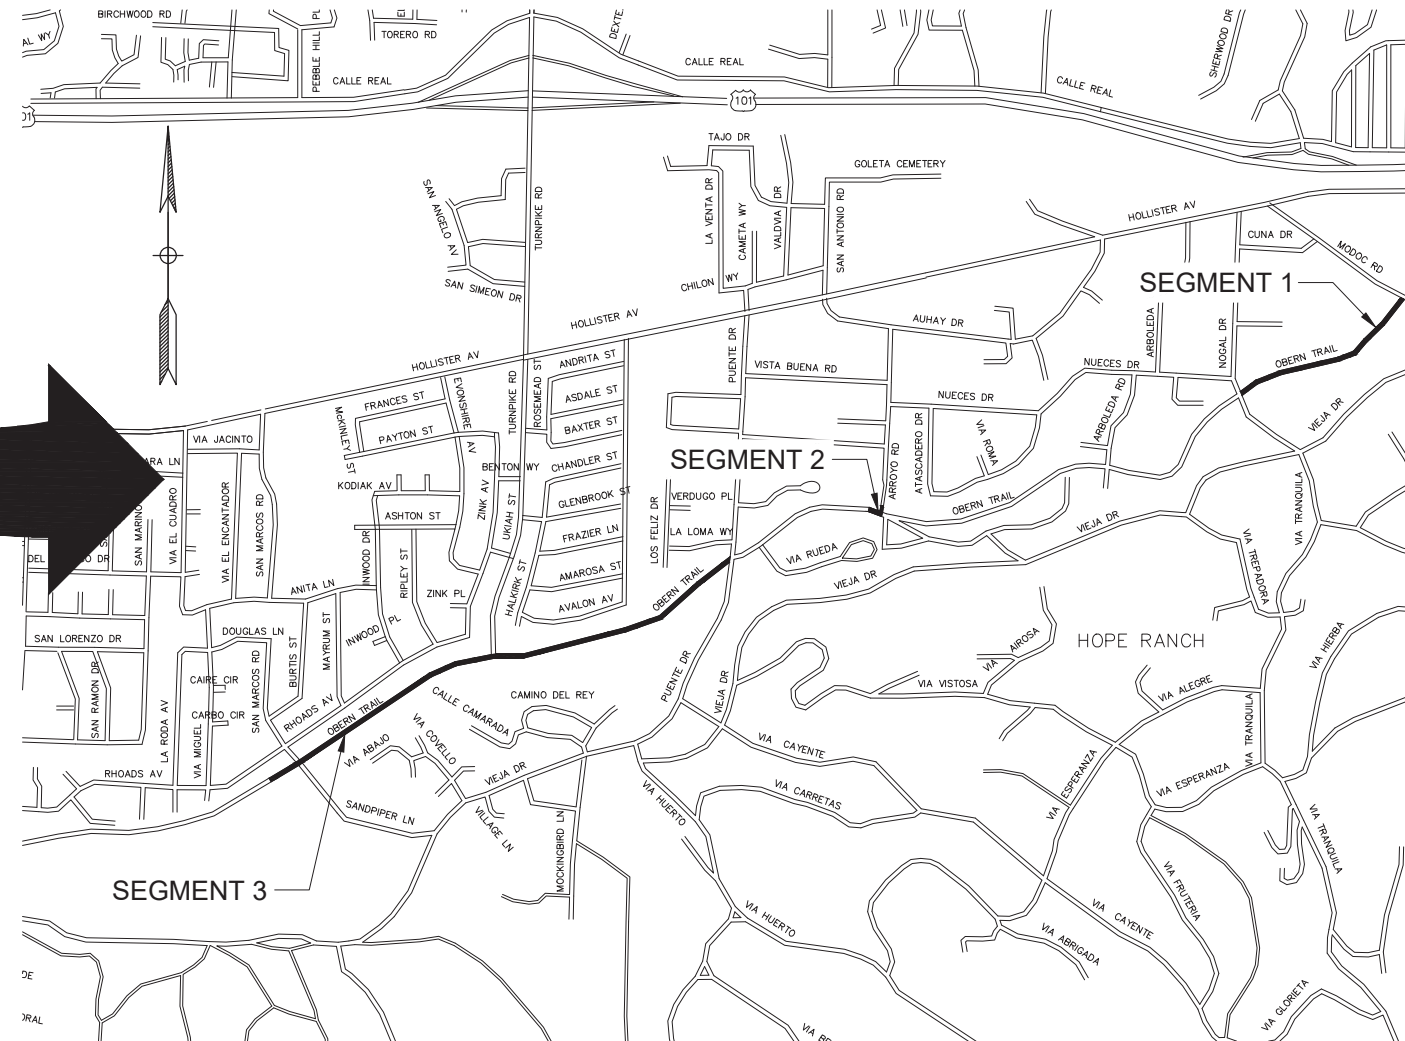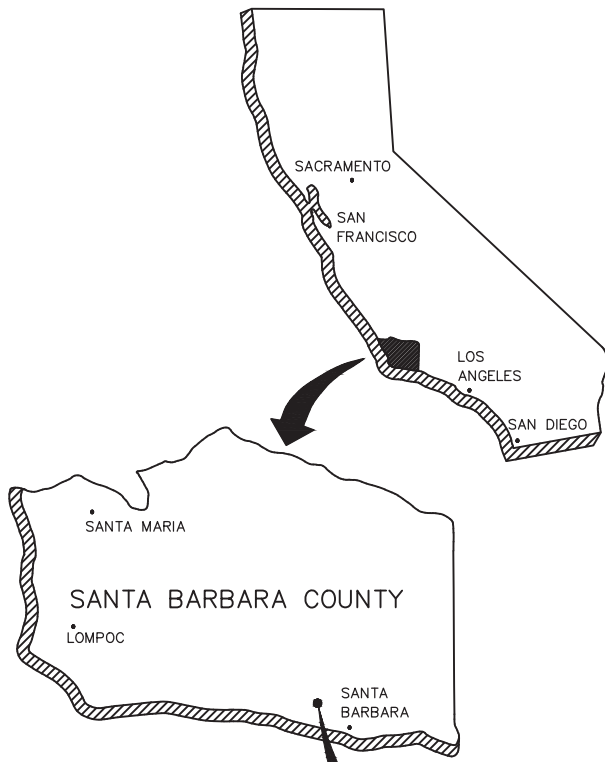

**INDEX TO SHEETS**

PAGE	SHEET	DESCRIPTION
1	TS	TITLESHEET
2	D-1	DETAILS
3	L-1	LAYOUT - SEGMENT 1
4	L-2	LAYOUT - SEGMENT 1/2
5	L-3	LAYOUT - SEGMENT 3
6	L-4	LAYOUT - SEGMENT 3
7	L-5	LAYOUT - SEGMENT 3
8	L-6	LAYOUT - SEGMENT 3
9	E-1	ELECTRICAL - SEGMENT 1
10	E-2	ELECTRICAL - SEGMENT 3
11	E-3	ELECTRICAL - SEGMENT 3
12	E-4	ELECTRICAL - SEGMENT 3



**NOTE:**  
IT SHALL BE THE RESPONSIBILITY OF THE CONTRACTOR TO WORK WITH THE LOCAL UTILITY COMPANIES TO LOCATE ALL UNDERGROUND UTILITY SERVICE LINES WITHIN THE PROJECT LIMITS. CALL UNDERGROUND SERVICE ALERT AT (800) 422-4133 OR 811 A MINIMUM OF TWO WORKING DAYS PRIOR TO ANY EXCAVATION WORK.

**TITLE SHEET**  
TS

CONSTRUCTION STARTED:	PROJECT ENGINEER:		COUNTY OF SANTA BARBARA DEPARTMENT OF PUBLIC WORKS TRANSPORTATION DIVISION - ASSET MANAGEMENT	DESIGN BY:	CHECKED BY:	SCALE	PROJECT NO.	OBERN TRAIL LIGHTING REPLACEMENT	SHEET NO.
CONSTRUCTION COMPLETED:	DATE			A. HAZARD	M. ESTAJI	NTS	862424		1 OF 12
RECORD DRAWING APPROVED BY:				B. SCHMIDT	G. NEYRA				FILE NO.
SURVEY CHECKED BY:						DISREGARD PRINTS BEARING EARLIER REVISION DATES			REVISION DATES (PRELIMINARY STAGE ONLY)

FOR REDUCED PLANS ORIGINAL SCALE IN INCHES 0 1 2 3

COUNTY OF SANTA BARBARA  
DEPARTMENT OF PUBLIC WORKS  
TRANSPORTATION DIVISION  
**OBERN TRAIL LIGHTING REPLACEMENT PROJECT**