

COUNTY OF SANTA BARBARA  
STATE OF CALIFORNIA  
DEPARTMENT OF PUBLIC WORKS

PLANS FOR THE CONSTRUCTION OF  
**MIDWEST GUARDRAIL SYSTEM  
AND ROADWAY RECONSTRUCTION**  
1ST AND 3RD SUPERVISORIAL DISTRICTS  
FEDERAL-AID PROJECT NO. HSIPL-5951(169)  
COUNTY PROJECT NO. 820745


APPROVED - CHAIRMAN, BOARD OF SUPERVISORS \_\_\_\_\_ DATE \_\_\_\_\_

DocuSigned by:  
*Scott McGolpin* 10/25/2023 | 10:03 AM PDT  
APPROVED - DIRECTOR OF PUBLIC WORKS \_\_\_\_\_ DATE \_\_\_\_\_

DocuSigned by:  
*Mostafa Estaji* 10/25/2023 | 10:01 AM PDT  
APPROVED - ENGINEERING SECTION MANAGER \_\_\_\_\_ DATE \_\_\_\_\_

INDEX TO SHEETS

SHEET	DESCRIPTION
1	TITLE SHEET
2	WHITNEY AV LAYOUT
3	SOUTH JAMESON LN LAYOUT
4	VIAL REAL LAYOUT
5-6	CALLE REAL LAYOUT
7-8	AVENUE OF FLAGS LAYOUT

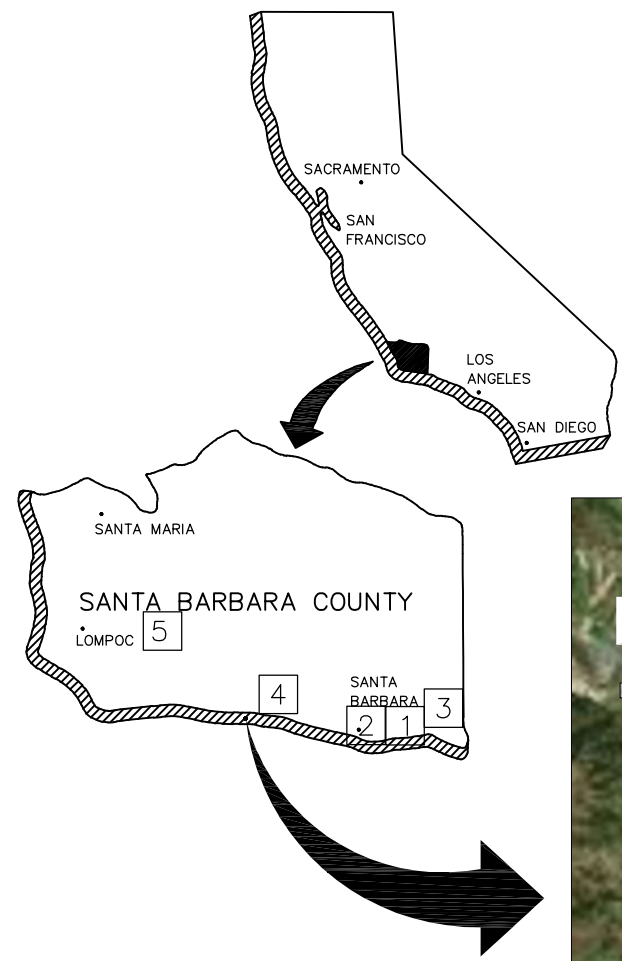

**NOTE:**  
IT SHALL BE THE RESPONSIBILITY OF THE CONTRACTOR TO WORK WITH THE LOCAL UTILITY COMPANIES TO LOCATE ALL UNDERGROUND UTILITY SERVICE LINES WITHIN THE PROJECT LIMITS. CALL UNDERGROUND SERVICE ALERT AT (800) 422-4133 OR 811 A MINIMUM OF TWO WORKING DAYS PRIOR TO ANY EXCAVATION WORK.

THE CONTRACTOR SHALL POSSESS THE CLASS (OR CLASSES) OF LICENSE AS SPECIFIED IN THE "NOTICE TO BIDDERS".

TITLE SHEET  
TS-1

CONSTRUCTION STARTED:	DocuSigned by: <i>Hammer Lazaro</i> 10/25/2023   9:44 AM PDT		COUNTY OF SANTA BARBARA DEPARTMENT OF PUBLIC WORKS TRANSPORTATION DIVISION	DESIGN BY: H. LAZARO	CHECKED BY: G. SMART	SCALE NTS	PROJECT NO. 820745	MIDWEST GUARDRAIL SYSTEM AND ROADWAY RECONSTRUCTION	SHEET NO. 1 OF 8
CONSTRUCTION COMPLETED:				DRAWN BY: H. LAZARO	CONSTRUCTABILITY REVIEW BY: B. JOHNSON				
RECORD DRAWING APPROVED BY:	REC80D7A4FA8410								
SURVEY CHECKED BY:									

FOR REDUCED PLANS ORIGINAL SCALE IN INCHES 0 1 2 3

DISREGARD PRINTS BEARING EARLIER REVISION DATES →

MIDWEST GUARDRAIL SYSTEM AND ROADWAY RECONSTRUCTION

COUNTY OF SANTA BARBARA  
DEPARTMENT OF PUBLIC WORKS  
TRANSPORTATION DIVISION