



COUNTY OF SANTA BARBARA
STATE OF CALIFORNIA
DEPARTMENT OF PUBLIC WORKS

PLANS FOR THE CONSTRUCTION OF
**NORTH AND CENTRAL COUNTY
PAVEMENT REHABILITATION**
IN THE 3RD, 4TH, AND 5TH SUPERVISORIAL
DISTRICTS

APPROVED - CHAIRMAN, BOARD OF SUPERVISORS _____ DATE

DocuSigned by:
Chris Sneddon 5/20/2024 | 5:41 PM PDT
APPROVED - DIRECTOR OF PUBLIC WORKS _____ DATE

DocuSigned by:
ESAU BLANCO 5/20/2024 | 2:24 PM PDT
APPROVAL RECOMMENDED - ENGINEERING SECTION MANAGER _____ DATE

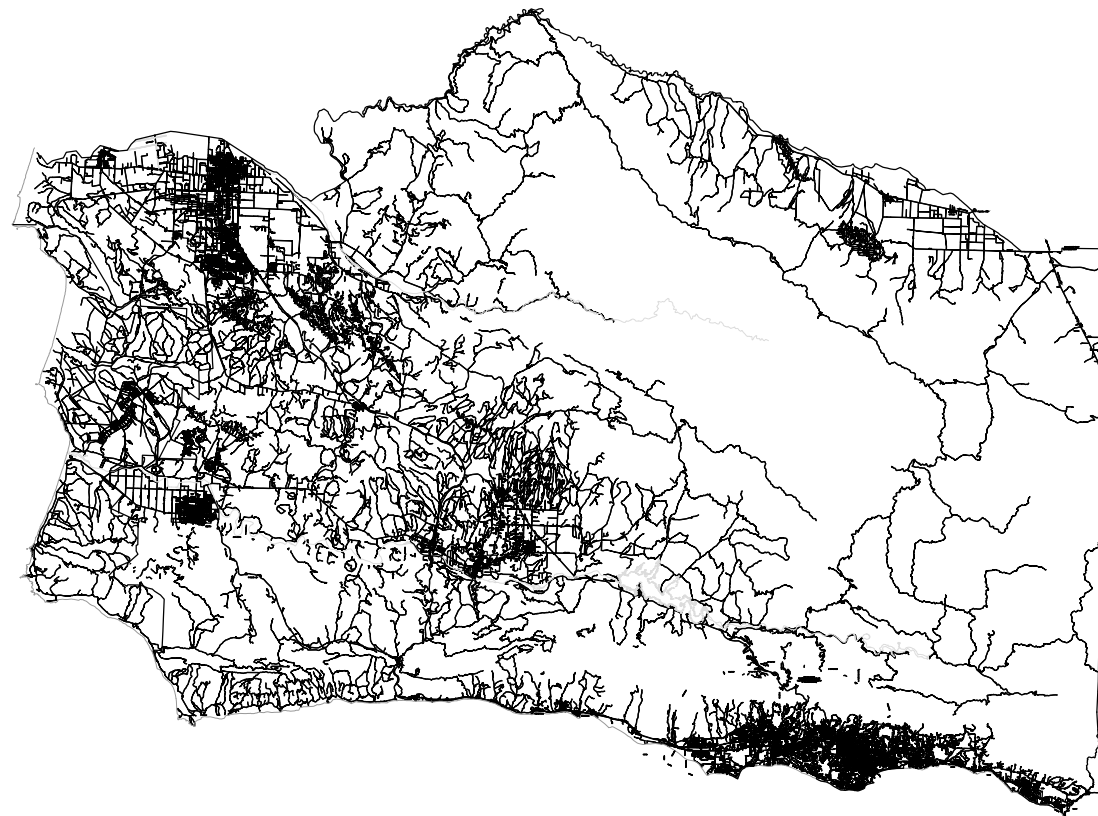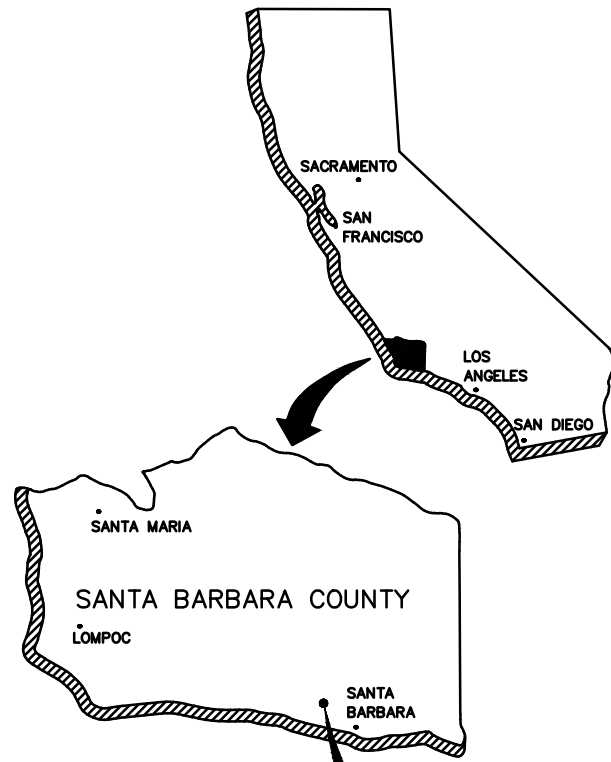

INDEX TO SHEETS

PAGE	SHEET	DESCRIPTION
1	TS	TITLESHEET
2-6	SD	STANDARD DETAILS
7-44	L	LAYOUT SHEETS



NOTE:
IT SHALL BE THE RESPONSIBILITY OF THE CONTRACTOR TO WORK WITH THE LOCAL UTILITY COMPANIES TO LOCATE ALL UNDERGROUND UTILITY SERVICE LINES WITHIN THE PROJECT LIMITS. CALL UNDERGROUND SERVICE ALERT AT (800) 422-4133 OR 811 A MINIMUM OF TWO WORKING DAYS PRIOR TO ANY EXCAVATION WORK.

**TITLE SHEET
TS**

CONSTRUCTION STARTED:	PROJECT ENGINEER: <i>Mostafa Estaji</i> 5/17/2024 DATE		COUNTY OF SANTA BARBARA DEPARTMENT OF PUBLIC WORKS TRANSPORTATION DIVISION - ASSET MANAGEMENT	DESIGN BY: E. CRUZ	CHECKED BY: E. CRUZ	SCALE NTS	PROJECT NO. 820790N	NORTH AND CENTRAL COUNTY PAVEMENT REHABILITATION	SHEET NO. 1 OF 44
CONSTRUCTION COMPLETED:	RECORD DRAWING APPROVED BY:		SURVEY CHECKED BY:	DRAWN BY: C. ZACARIAS	CONSTRUCTABILITY REVIEW BY: R. MURPHY	REVISION DATES (PRELIMINARY STAGE ONLY)	FILE NO.		

DISREGARD PRINTS BEARING EARLIER REVISION DATES

NORTH AND CENTRAL COUNTY
PAVEMENT REHABILITATION

COUNTY OF SANTA BARBARA
DEPARTMENT OF PUBLIC WORKS
TRANSPORTATION DIVISION