


COUNTY OF SANTA BARBARA  
STATE OF CALIFORNIA  
DEPARTMENT OF PUBLIC WORKS


PLANS FOR THE REHABILITATION OF  
**CONSTELLATION RD**  
LOMPOC, CA

APPROVED: CHAIRMAN, BOARD OF SUPERVISORS Joan Hawthorn 8/15/22  
DATE  
DocuSigned by:  
Scott McGolpin 11/9/2021 | 1:09 PM PST  
APPROVED: DIRECTOR OF PUBLIC WORKS  
DATE  
DocuSigned by:  
Walter Rubalcava 8/18/2021 | 11:45 PDT  
APPROVAL RECOMMENDED: ENGINEERING SECTION MANAGER DATE

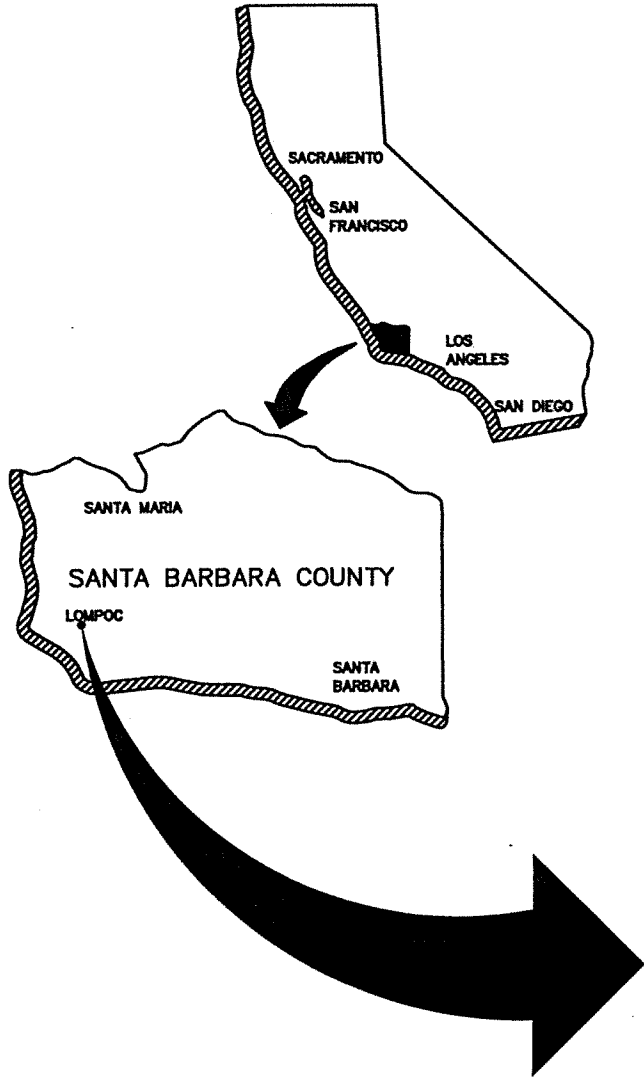

INDEX TO SHEETS

PAGE	SHEET	DESCRIPTION
1	TS	TITLESHEET
2	X-1	TYPICAL CROSS SECTION
3	L-1	LAYOUT
4	L-2	LAYOUT

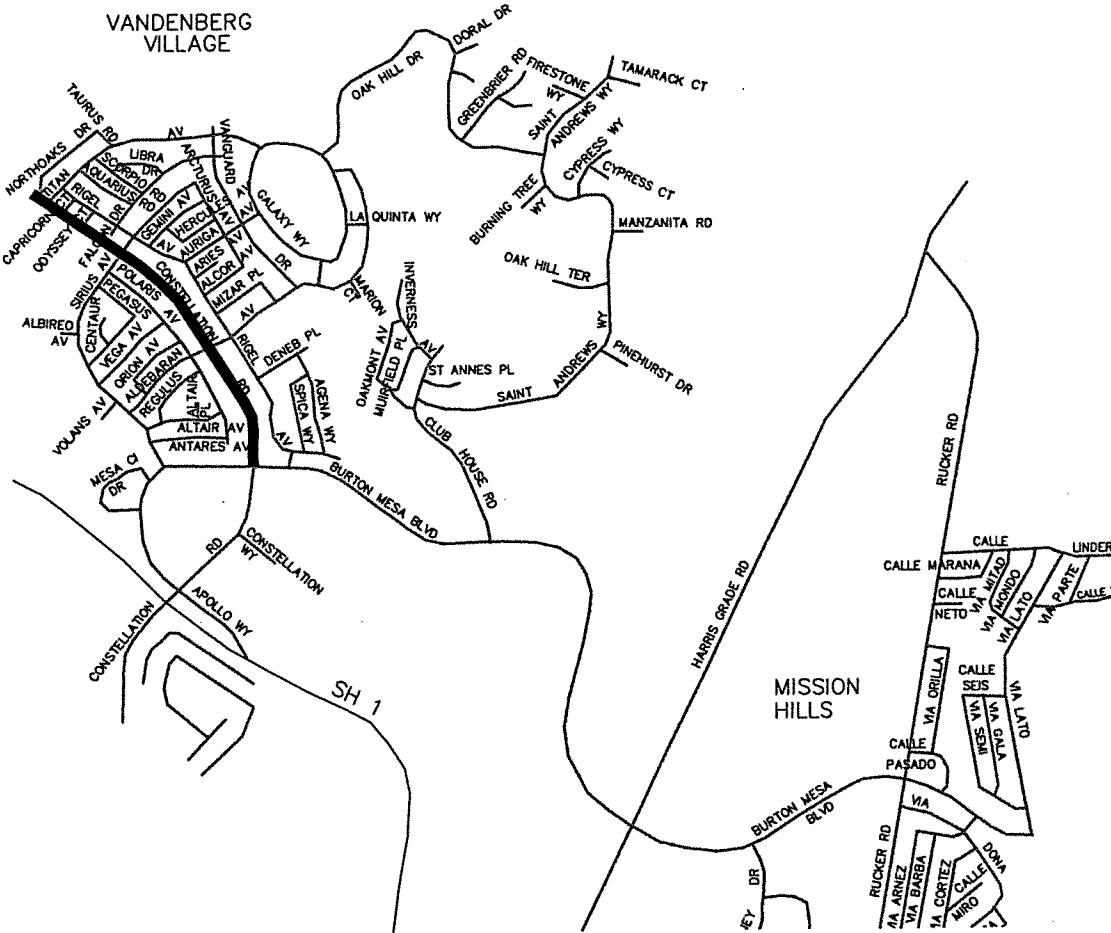

NOTE:  
IT SHALL BE THE RESPONSIBILITY OF THE CONTRACTOR TO WORK WITH THE LOCAL UTILITY COMPANIES TO LOCATE ALL UNDERGROUND UTILITY SERVICE LINES WITHIN THE PROJECT LIMITS. CALL UNDERGROUND SERVICE ALERT AT (800) 422-4133 OR 811 A MINIMUM OF TWO WORKING DAYS PRIOR TO ANY EXCAVATION WORK.

TITLE SHEET  
TS

CONSTRUCTION STARTED:		PROJECT ENGINEER: <u>Walter Rubalcava</u> 8/18/2021   DATE		DESIGN BY: M. ESTAJ		CHECKED BY: W. RUBALCAVA		SCALE: NTS		PROJECT NO: 820773		CONSTELLATION RD REHABILITATION		SHEET NO: 1 OF 4	
CONSTRUCTION COMPLETED:		DRAWN BY: D. GONZALEZ		CONSTRUCTABILITY REVIEW BY: B. TRACY		DISREGARD PRINTS BEARING EARLIER REVISION DATES		REVISION DATES (PRELIMINARY STAGE ONLY)							
RECORD DRAWING APPROVED BY:		SURVEY CHECKED BY:		FOR REDUCED PLANS ORIGINAL SCALE IN INCHES											

COUNTY OF SANTA BARBARA  
 DEPARTMENT OF PUBLIC WORKS  
 TRANSPORTATION DIVISION  
 CONSTELLATION RD REHABILITATION