



COUNTY OF SANTA BARBARA
STATE OF CALIFORNIA
DEPARTMENT OF PUBLIC WORKS

PLANS FOR THE CONSTRUCTION OF
SOUTH COUNTY HARDSCAPE REPAIRS
IN THE 2ND SUPERVISORIAL
DISTRICT

APPROVED - CHAIRMAN, BOARD OF SUPERVISORS _____ DATE _____

DocuSigned by:
Chris Snedden 12/19/2024 | 11:40 AM PST
APPROVED - DIRECTOR OF PUBLIC WORKS _____ DATE _____

DocuSigned by:
Erik Adelman 12/19/2024 | 9:28 AM PST
APPROVAL RECOMMENDED - ENGINEERING SECTION MANAGER _____ DATE _____

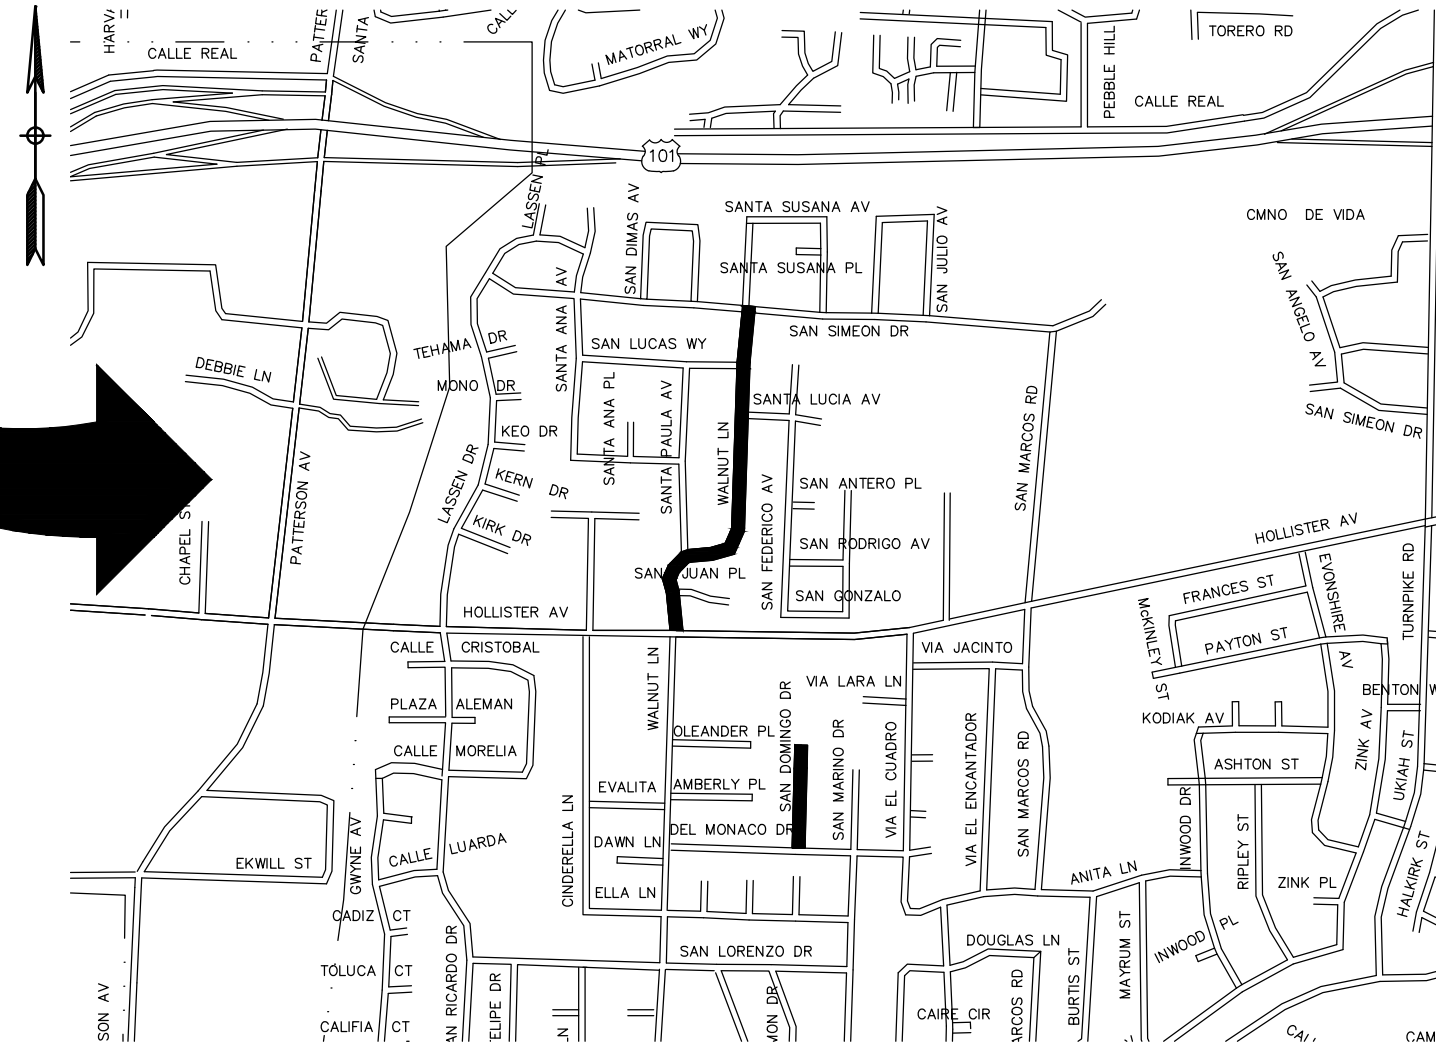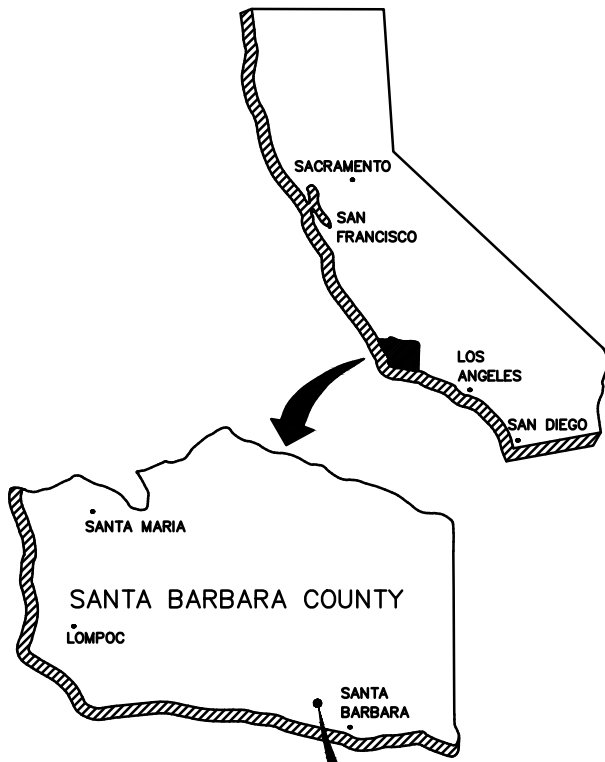

INDEX TO SHEETS

PAGE	SHEET	DESCRIPTION
1	TS	TITLE SHEET
2	C-1	CONSTRUCTION DETAILS
3	C-2	CONSTRUCTION DETAILS
4	L-1	LAYOUT
5	L-2	LAYOUT
6	L-3	LAYOUT



NOTE:
IT SHALL BE THE RESPONSIBILITY OF THE CONTRACTOR TO WORK WITH THE LOCAL UTILITY COMPANIES TO LOCATE ALL UNDERGROUND UTILITY SERVICE LINES WITHIN THE PROJECT LIMITS. CALL UNDERGROUND SERVICE ALERT AT (800) 422-4133 OR 811 A MINIMUM OF TWO WORKING DAYS PRIOR TO ANY EXCAVATION WORK.

TITLE SHEET
TS

CONSTRUCTION STARTED:	PROJECT ENGINEER: <i>Erik Adelman</i> 12/19/2024 9:28 AM PST		COUNTY OF SANTA BARBARA DEPARTMENT OF PUBLIC WORKS TRANSPORTATION DIVISION - ASSET MANAGEMENT	DESIGN BY: C. ZACARIAS	CHECKED BY: E. CRUZ	SCALE NTS	PROJECT NO. 820801S	SOUTH COUNTY HARDSCAPE REPAIRS	SHEET NO. 1 OF 6
CONSTRUCTION COMPLETED:	RECORD DRAWING APPROVED BY:		TRANSPORTATION DIVISION	DRAWN BY: C. ZACARIAS	CONSTRUCTABILITY REVIEW BY: R. MURPHY	FILE NO.			
SURVEY CHECKED BY:	DISREGARD PRINTS BEARING EARLIER REVISION DATES								REVISION DATES (PRELIMINARY STAGE ONLY)

SOUTH COUNTY HARDSCAPE REPAIRS

COUNTY OF SANTA BARBARA
DEPARTMENT OF PUBLIC WORKS
TRANSPORTATION DIVISION