



COUNTY OF SANTA BARBARA  
STATE OF CALIFORNIA  
DEPARTMENT OF PUBLIC WORKS

PLANS FOR THE CONSTRUCTION OF  
**SOUTH AND CENTRAL COUNTY  
PAVEMENT REHABILITATION**  
IN THE 1ST, 2ND, 3RD, AND 4TH  
SUPERVISORIAL DISTRICT

*Mostafa Estaji* 3/14/23  
APPROVED - CHAIRMAN, BOARD OF SUPERVISORS DATE

DocuSigned by:  
*Scott McFolpin* 11/22/2022 | 11:29 AM PST  
1D6104A97F1C4E8...  
APPROVED - DIRECTOR OF PUBLIC WORKS DATE

DocuSigned by:  
*Mostafa Estaji* 11/21/2022 | 4:11 PM PST  
8D2ADCC49844489...  
APPROVAL RECOMMENDED - ENGINEERING SECTION MANAGER DATE

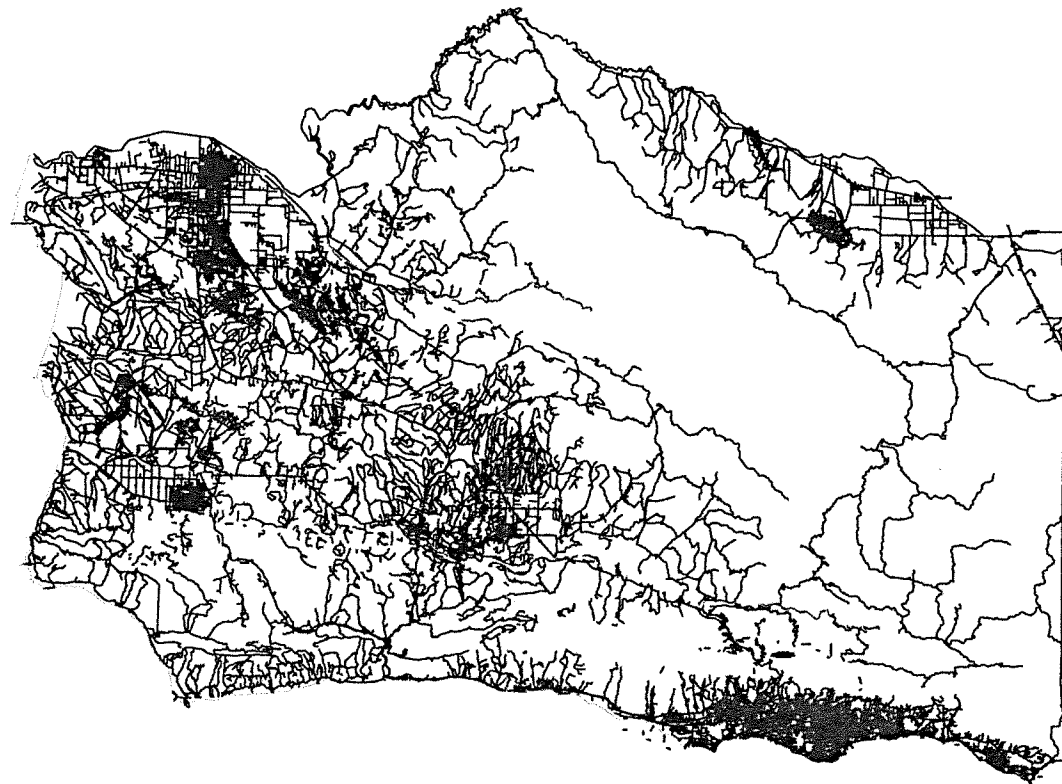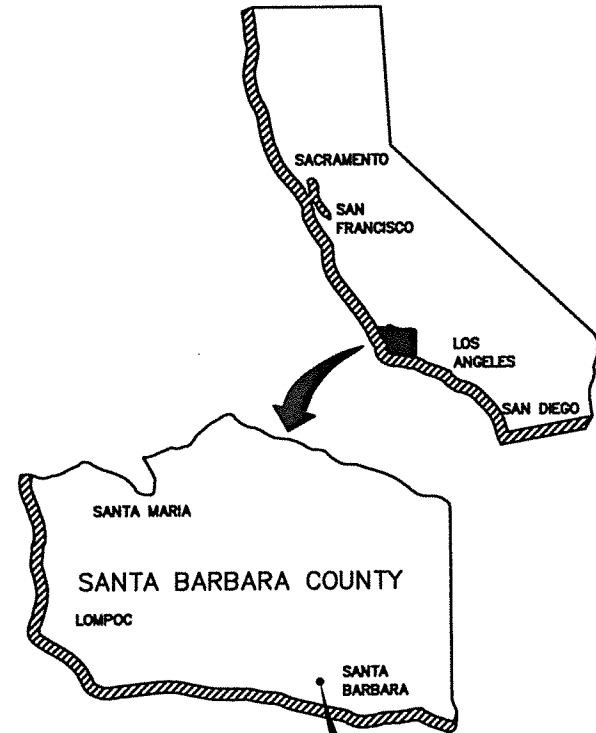

**INDEX TO SHEETS**

PAGE	SHEET	DESCRIPTION
1	TS	TITLESHEET
2	SD	STANDARD DETAILS
4-29	L	LAYOUT SHEETS



**NOTE:**  
IT SHALL BE THE RESPONSIBILITY OF THE CONTRACTOR TO WORK WITH THE LOCAL UTILITY COMPANIES TO LOCATE ALL UNDERGROUND UTILITY SERVICE LINES WITHIN THE PROJECT LIMITS. CALL UNDERGROUND SERVICE ALERT AT (800) 422-4133 OR 811 A MINIMUM OF TWO WORKING DAYS PRIOR TO ANY EXCAVATION WORK.

TITLE SHEET  
TS

SOUTH AND CENTRAL COUNTY  
PAVEMENT REHABILITATION

COUNTY OF SANTA BARBARA  
DEPARTMENT OF PUBLIC WORKS  
TRANSPORTATION DIVISION

CONSTRUCTION STARTED:	PROJECT ENGINEER: <i>Mostafa Estaji</i> 11/21/2022   DATE		<b>COUNTY OF SANTA BARBARA DEPARTMENT OF PUBLIC WORKS</b> TRANSPORTATION DIVISION - ASSET MANAGEMENT		DESIGN BY: B. SCHMIDT	CHECKED BY: C. MORALES	SCALE NTS	PROJECT NO. 820739S	SOUTH AND CENTRAL COUNTY PAVEMENT REHABILITATION	SHEET NO. 1 OF 29
CONSTRUCTION COMPLETED:	RECORD DRAWING APPROVED BY:		FOR REDUCED PLANS ORIGINAL SCALE IN INCHES	0 1 2 3	DISREGARD PRINTS BEARING EARLIER REVISION DATES	REVISION DATES (PRELIMINARY STAGE ONLY)	FILE NO.			
SURVEY CHECKED BY:										