

11CDH-00000-00054
PROPOSED PARCEL A
NOT A PART

11CDH-00000-00006
PROPOSED PARCEL B



- CONSTRUCTION NOTES (THIS SHEET ONLY)**
- EXISTING PROPOSED GABION WALL. SEE DETAIL A, THIS SHEET AND FIGURE 1.
 - EXISTING PROPOSED SMALL WALL WITH 6"-24" ROCK INFILL.
 - EXISTING PROPOSED 24" PLASTIC COMPACTED PIPE.
 - EXISTING PROPOSED 24" PLASTIC COMPACTED PIPE. SEE DETAIL B FOR HANTY AND ASSOCIATES RESTORATION PLAN AS WARRANTED. SEE FIGURE 2 SHEET 4.
 - EXISTING PROPOSED SPOT GRADING FOR BOULDER PLACEMENT AND TREE WELL.
 - EXISTING PROPOSED 6"-24" ROCKS FOR SLOPE STABILIZATION.
 - REMOVE BOLLARDS PER PREVIOUS PERMITS.

EARTHWORK QUANTITIES

QTY: 341 CUBIC YARDS
NET: 3360 CUBIC YARDS
GROSS: 3701 CUBIC YARDS
PLEASE NOTE THAT THERE MAY BE SOME DISCREPANCY BETWEEN THE AERIAL PHOTO FROM 2008 AND THE PHOTO FROM 2010. THIS IS DUE TO THE LIMITATIONS OF THE PHOTOGRAPHY CAPTURED.

LEGEND


- EXISTING PROPOSED REPAIR SMALL
- EXISTING PROPOSED GABION WALL
- EXISTING PROPOSED ROCKS
- EXISTING TREE
- EXISTING UTILITY POLE
- EXISTING OVERHEAD WIRE
- PROPERTY BOUNDARY
- 7' BLUFF RETREAT AND 7' BUFFER
- BLUFF RETREAT AND SAFETY SETBACK
- EXISTING PROPOSED MAJOR CONTOUR
- EXISTING CONTOUR
- CANYON SETBACK LINE
- TOP OF BANK/DOE OF REPARANAN
- SPOT ELEVATION

GENERAL NOTE

ALL WORK SHALL CONFORM WITH COUNTY APPROVED HABITAT RESTORATION AND/OR PERMITS.


NOTE

EXISTING PROPOSED WORK WAS DONE IN 2010

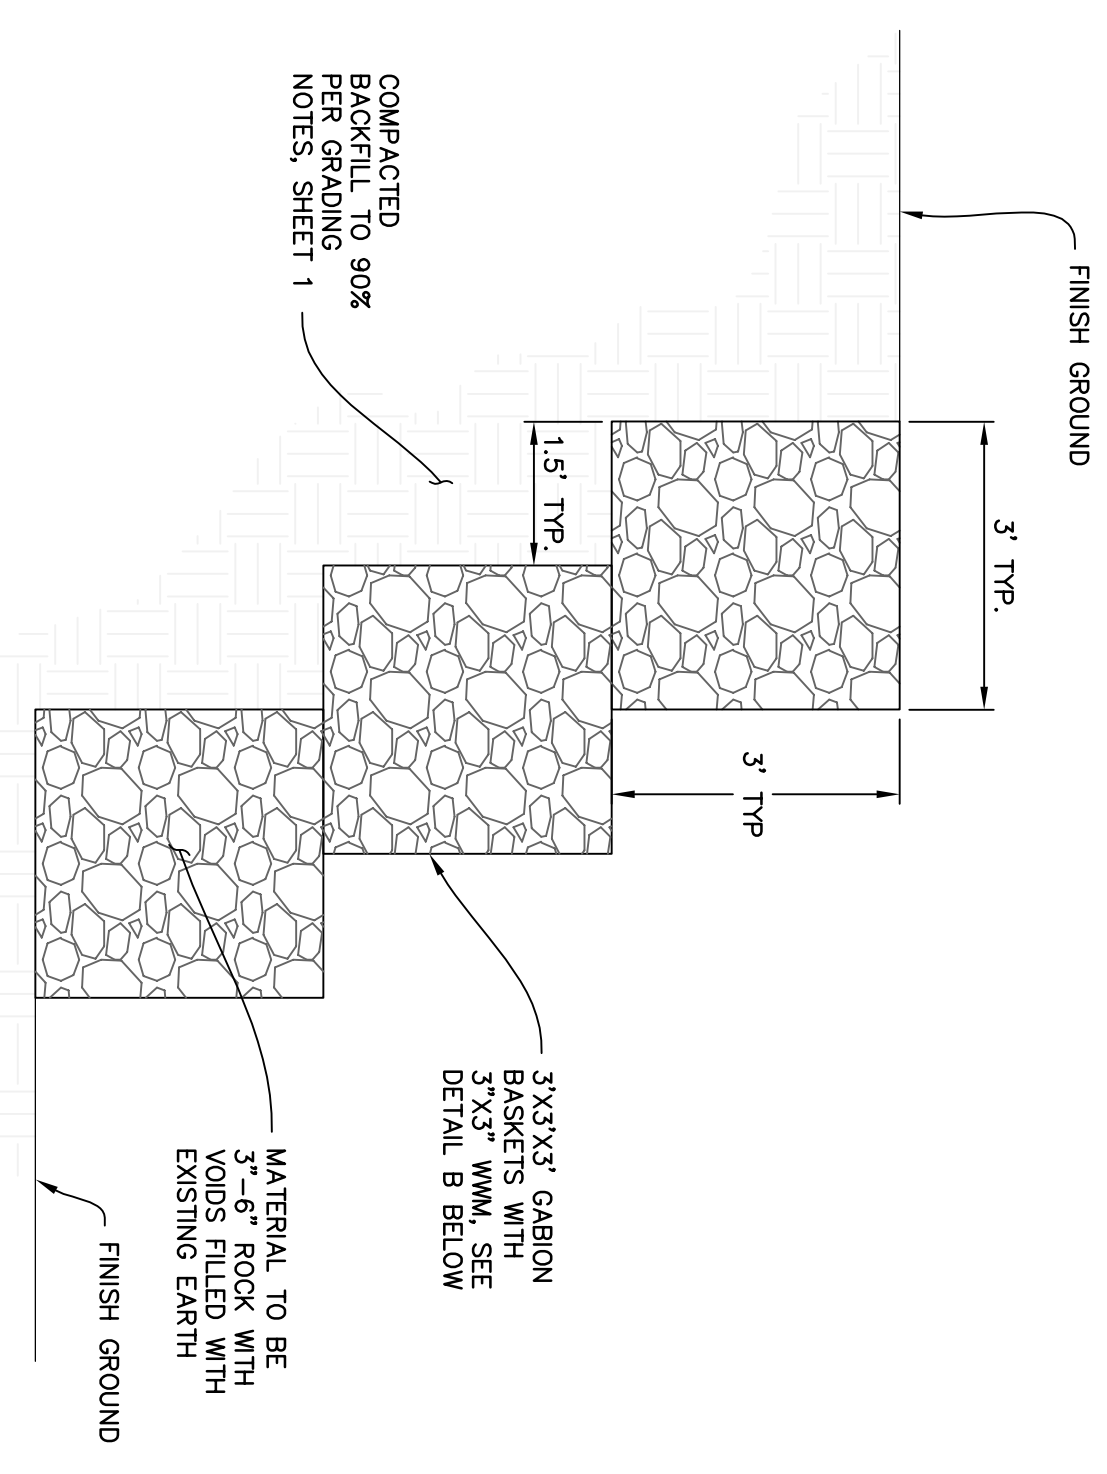

EXISTING PROPOSED GABION WALL DETAIL

SCALE: 1"=2'

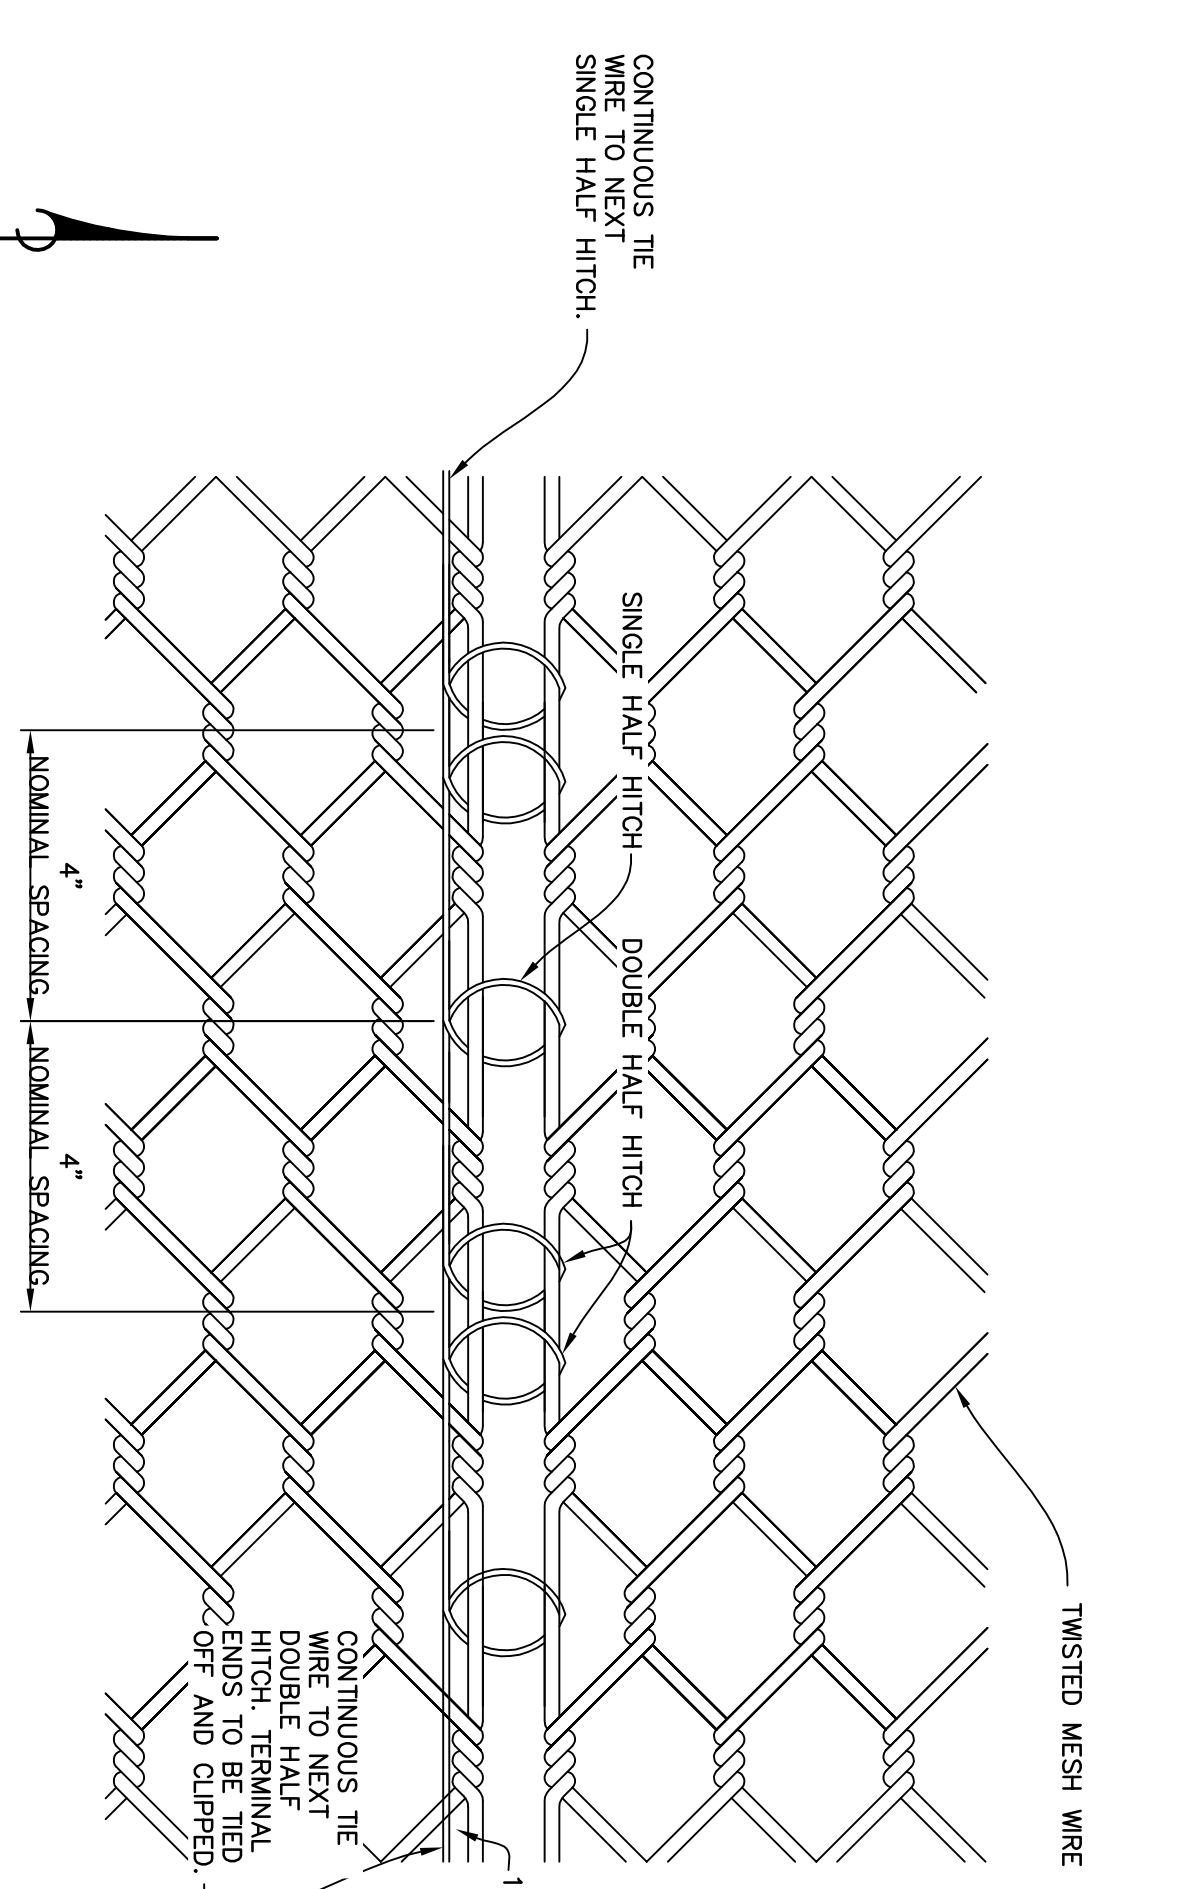

STANDARD GABION TIE WIRE DETAIL


SCALE: N.T.S.

NOTE

HABITAT RESTORATION AND RESTORATION PLAN FOR 2025 PARADISE LAKE, SUMNERLAND COUNTY, CALIFORNIA. APPROVED UNDER SEPARATE PERMIT.

NO.	DATE	REVISIONS
1	11/6/2013	ISSUED FOR PERMITS
2	11/6/2013	REVISED PERMITS
3	11/6/2013	REVISED PERMITS
Perfield & Smith
111 East Linden Street
San Francisco, CA 94111
Phone: (415) 774-3333
Fax: (415) 774-3333
R.C.C. 20811

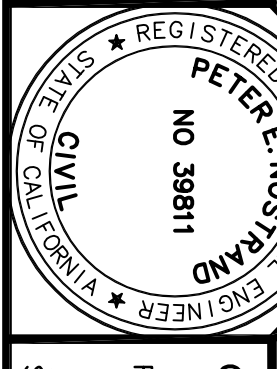

DESIGNED BY:	JOSIAH JENISON
CHECKED BY:	JOSIAH JENISON
DATE:	11/6/2013
PROJECT:	HABITAT RESTORATION AND RESTORATION PLAN FOR 2025 PARADISE LAKE, SUMNERLAND COUNTY, CALIFORNIA.
SHEET NO.:	2 OF 5
DATE:	11/6/2013