



COUNTY OF SANTA BARBARA  
STATE OF CALIFORNIA  
DEPARTMENT OF PUBLIC WORKS

PLANS FOR THE CONSTRUCTION OF  
**SOUTH AND CENTRAL COUNTY  
PAVEMENT REHABILITATION**  
IN THE 1ST, 2ND, 3RD, AND 4TH  
SUPERVISORIAL DISTRICT

APPROVED - CHAIRMAN, BOARD OF SUPERVISORS \_\_\_\_\_ DATE \_\_\_\_\_

DocuSigned by:  
*Scott McGolpin* 11/22/2022 | 11:29 AM PST  
1D6104A97F1C4E8  
APPROVED - DIRECTOR OF PUBLIC WORKS \_\_\_\_\_ DATE \_\_\_\_\_

DocuSigned by:  
*Mostafa Estaji* 11/21/2022 | 4:11 PM PST  
8D2ADCC4984A489  
APPROVAL RECOMMENDED - ENGINEERING SECTION MANAGER \_\_\_\_\_ DATE \_\_\_\_\_

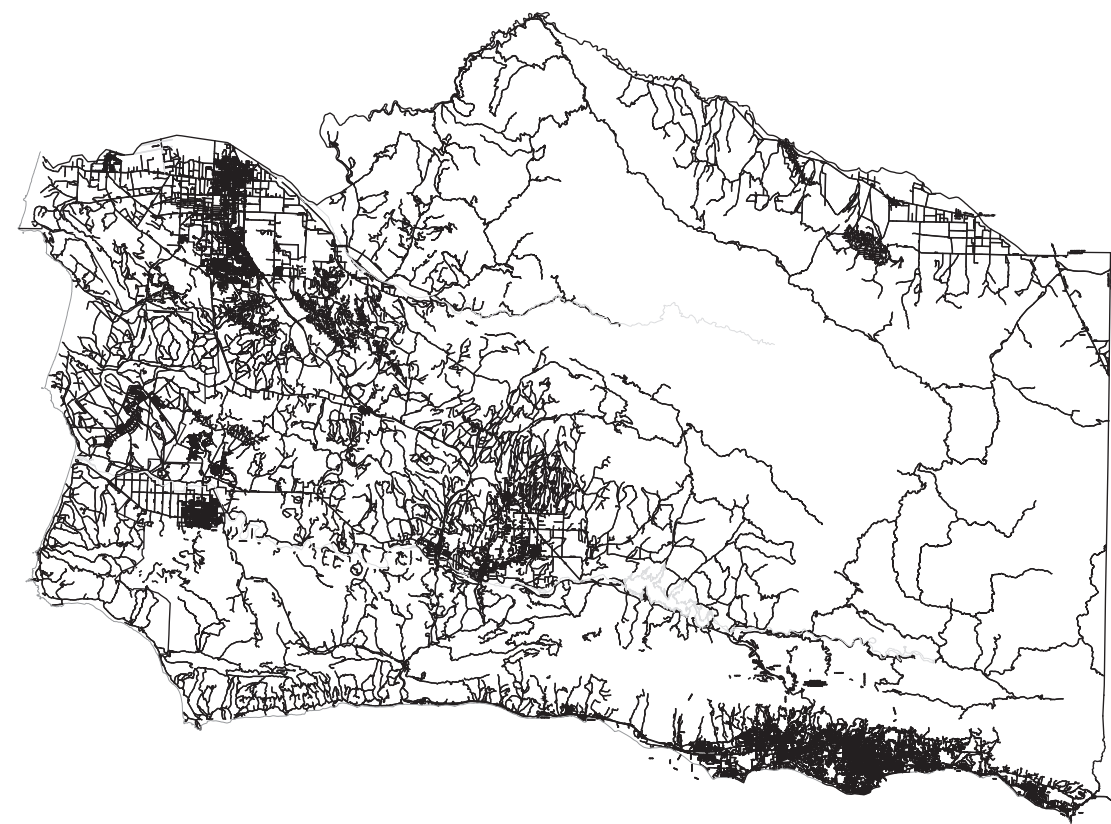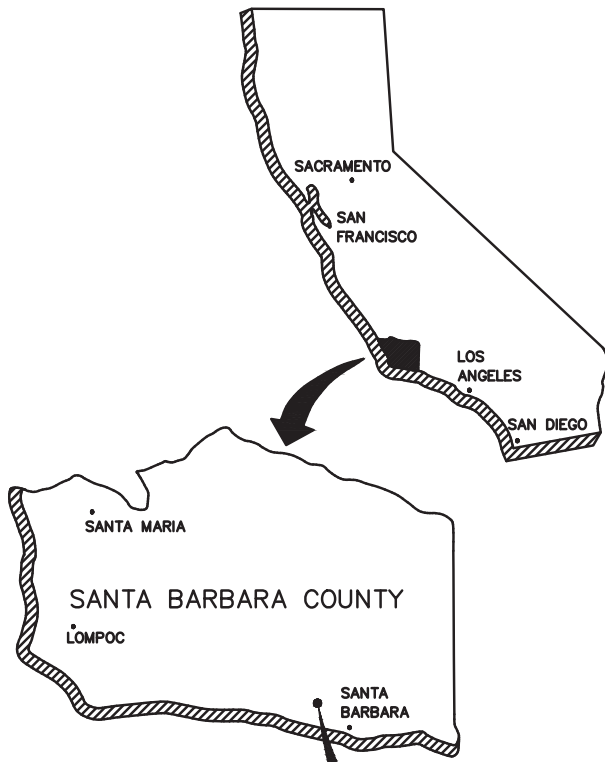

**INDEX TO SHEETS**

PAGE	SHEET	DESCRIPTION
1	TS	TITLESHEET
2	SD	STANDARD DETAILS
4-29	L	LAYOUT SHEETS



**NOTE:**  
IT SHALL BE THE RESPONSIBILITY OF THE CONTRACTOR TO WORK WITH THE LOCAL UTILITY COMPANIES TO LOCATE ALL UNDERGROUND UTILITY SERVICE LINES WITHIN THE PROJECT LIMITS. CALL UNDERGROUND SERVICE ALERT AT (800) 422-4133 OR 811 A MINIMUM OF TWO WORKING DAYS PRIOR TO ANY EXCAVATION WORK.

**TITLE SHEET  
TS**

CONSTRUCTION STARTED:	PROJECT ENGINEER: <i>Mostafa Estaji</i> 11/21/2022   DATE		<b>COUNTY OF SANTA BARBARA DEPARTMENT OF PUBLIC WORKS</b> TRANSPORTATION DIVISION - ASSET MANAGEMENT	DESIGN BY: B. SCHMIDT	CHECKED BY: C. MORALES	SCALE NTS	PROJECT NO. 820739S	<b>SOUTH AND CENTRAL COUNTY PAVEMENT REHABILITATION</b>	SHEET NO. 1 OF 29
CONSTRUCTION COMPLETED:	RECORD DRAWING APPROVED BY:			DRAWN BY: B. SCHMIDT	CONSTRUCTABILITY REVIEW BY: R. MURPHY	FILE NO.			
SURVEY CHECKED BY:	FOR REDUCED PLANS ORIGINAL SCALE IN INCHES 0 1 2 3		DISREGARD PRINTS BEARING EARLIER REVISION DATES		REVISION DATES (PRELIMINARY STAGE ONLY)				

COUNTY OF SANTA BARBARA  
DEPARTMENT OF PUBLIC WORKS  
TRANSPORTATION DIVISION  
**SOUTH AND CENTRAL COUNTY  
PAVEMENT REHABILITATION**